

COMPONENT IDENTIFICATION	
I.D.	DESCRIPTION
CE-3	DCC CELL
CIT-2	DCC ANALYZER
TIC-1	TEMPERATURE INDICATING CONTROLLER
FICV	FLOW INDICATING CONTROL VALVE
HTR-1 / TE-1	HEATER W/ INTEGRAL TEMPERATURE ELEMENT
SC-1	SAMPLE COOLER

CONNECTION IDENTIFICATION		
I.D.	DESCRIPTION	SIZE
1	SAMPLE INLET	1/4" COMPRESSION
2	SAMPLE OUTLET	1/4" COMPRESSION
3	COOLING WATER INLET	1/4" COMPRESSION
4	COOLING WATER OUTLET	1/4" COMPRESSION
5	MOUNTING HOLES	Ø 7/16
6	CONDENSATE DRAIN	1/2" TUBE

FLUID DESCRIPTION
DESIGN/OPERATING PRESSURE PSIG (BARG)
DESIGN/OPERATING TEMPERATURE °F °(C)
DESIGN/OPERATING FLOW CC/MIN



CONDITIONED SAMPLE INLET
100 (7) / 20 - 30 (1.4-2.0)
130 (54) / 77 (25)
200 / 200

WARNING
FOR YOUR SAFETY
 IT IS SOLELY THE RESPONSIBILITY OF THE END-USER, THROUGH THEIR OWN ANALYSIS AND TESTING, TO SELECT PRODUCTS AND MATERIALS SUITABLE FOR THEIR SPECIFIC APPLICATION REQUIREMENTS. ENSURE THEY ARE PROPERLY INSTALLED, SAFELY APPLIED, PROPERLY MAINTAINED, AND LIMIT THEIR USE TO THEIR INTENDED PURPOSE.
 IMPROPER SELECTION, INSTALLATION, OR USE MAY RESULT IN PERSONAL INJURY OR PROPERTY DAMAGE.
 THE PRODUCTS DESCRIBED HEREIN ARE SUBJECT TO LIMITED WARRANTIES AND DISCLAIMERS SET FORTH IN THE APPLICABLE PROPOSAL AND/OR PURCHASE AGREEMENT, AND SELLER HEREBY DISCLAIMS ALL OTHER WARRANTIES, INCLUDING ANY IMPLIED WARRANTIES OF MERCHANTABILITY OR FITNESS FOR A PARTICULAR PURPOSE.

THIS DOCUMENT IS BEING TRANSMITTED:

<input type="checkbox"/>	FOR REVIEW AND APPROVAL WORK WILL PROCEED UPON RECEIPT OF APPROVED DOCUMENT(S)
<input checked="" type="checkbox"/>	CERTIFIED FOR PRODUCTION ONLY FOR INFORMATION ONLY
<input type="checkbox"/>	CERTIFIED "AS-BUILT" FOR INFORMATION ONLY

SIGNATURE: _____ DATE: _____

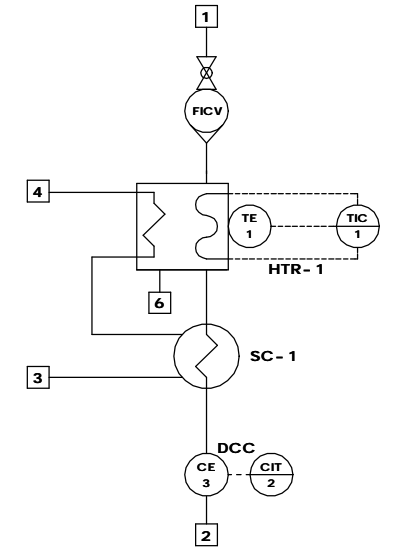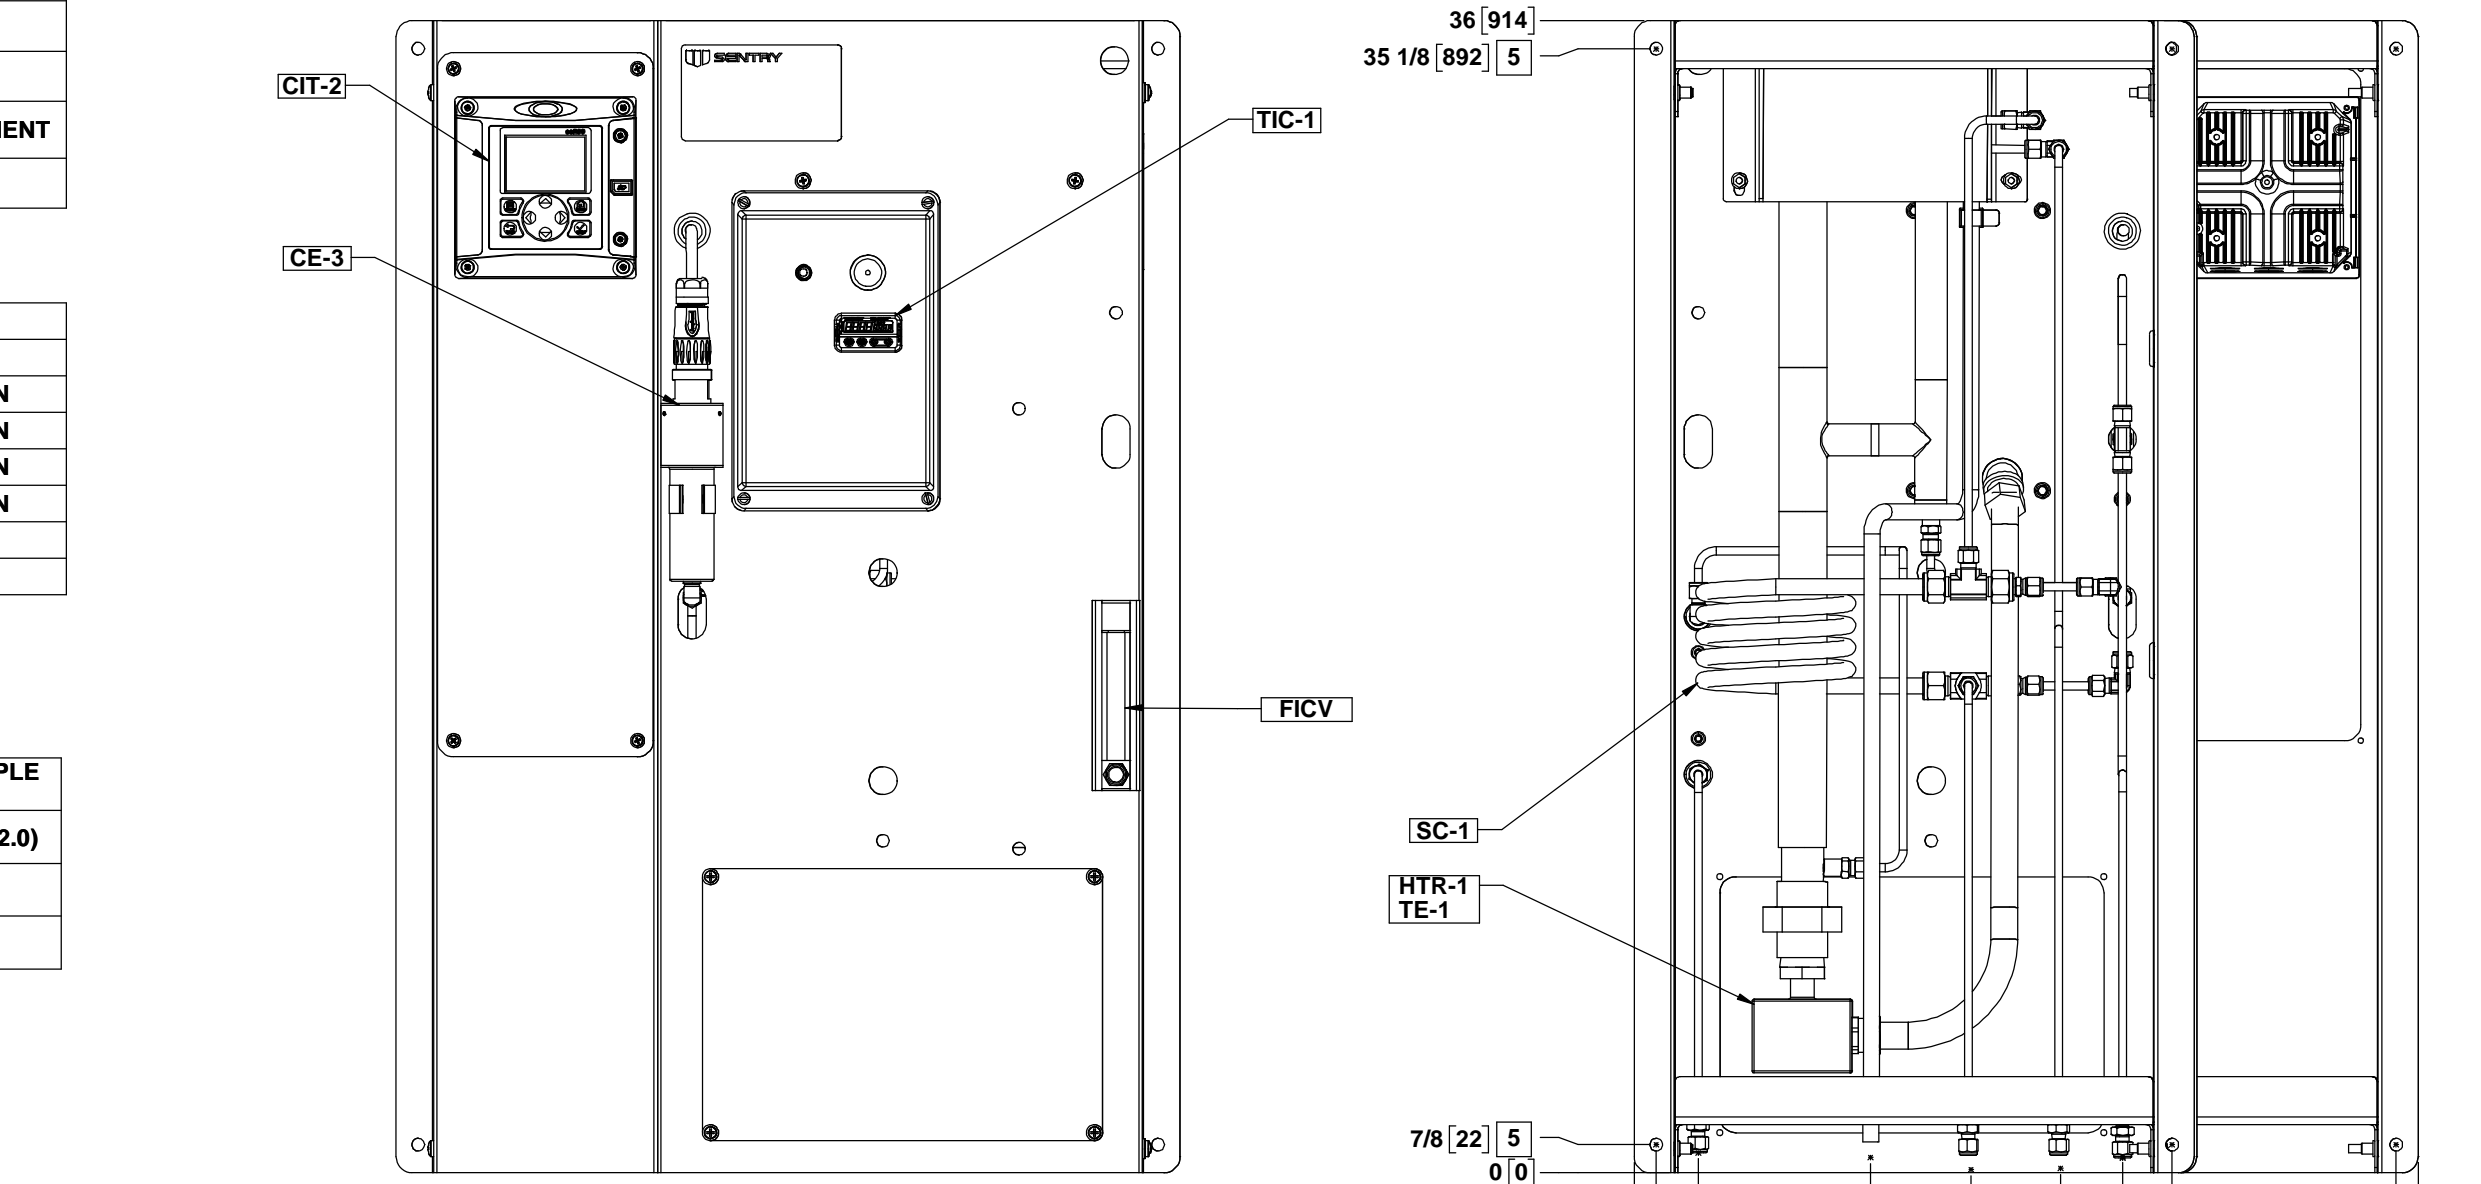

DIMENSIONS IN [] ARE IN MILLIMETERS
SHEET 1 OF 1

NOTE: THIS DOCUMENT IS CONFIDENTIAL, AND CONTAINS INFORMATION WHICH IS PROPRIETARY TO SEC. IT IS PROVIDED IN CONFIDENCE AND UPON THE CONDITION THAT NEITHER IT NOR THE INFORMATION CONTAINED IN IT WILL BE COPIED, DISCLOSED, OR USED IN WHOLE OR IN PART WITHOUT THE PRIOR WRITTEN CONSENT OF SEC.	DO NOT SCALE DWG. ALL DIMENSIONS IN INCHES UNLESS OTHERWISE SPECIFIED TOLERANCES FOR ALL DIMENSIONS UNLESS OTHERWISE SPECIFIED:		 www.sentry-equip.com
	MACH. PARTS	STRUCT.	
	1/X ± 1/8 .X ± 0.3 .XX ± 0.06 .XXX ± 0.030 ANG. ± 1°	± 1/2 ± 0.3 ± 0.06 ± 0.030 ± 1°	
REMOVE ALL BURRS AND SHARP EDGES UNLESS OTHERWISE NOTED	FILENAME: 06330J01 THIRD ANGLE PROJECTION	DATE: 12/20/2017 DRAWN: EW DWG. NO.: 10-06330J	DATE: APPD REVISION: 0

DCCP-021110 General Arrangement