




Series 44NEZ Smoke & Acoustical Pathway, Ceiling Kits
(Part Numbers: NEZ44CK, NEZ344CK)

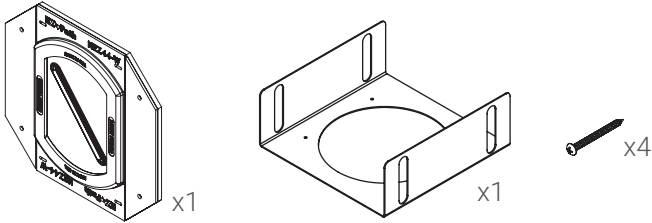

Parts Included NEZ44CK (Not to Scale)

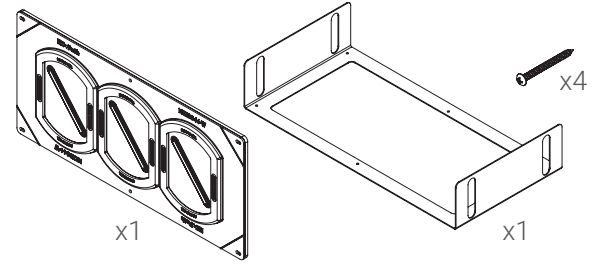

Parts Included NEZ344CK (Not to Scale)

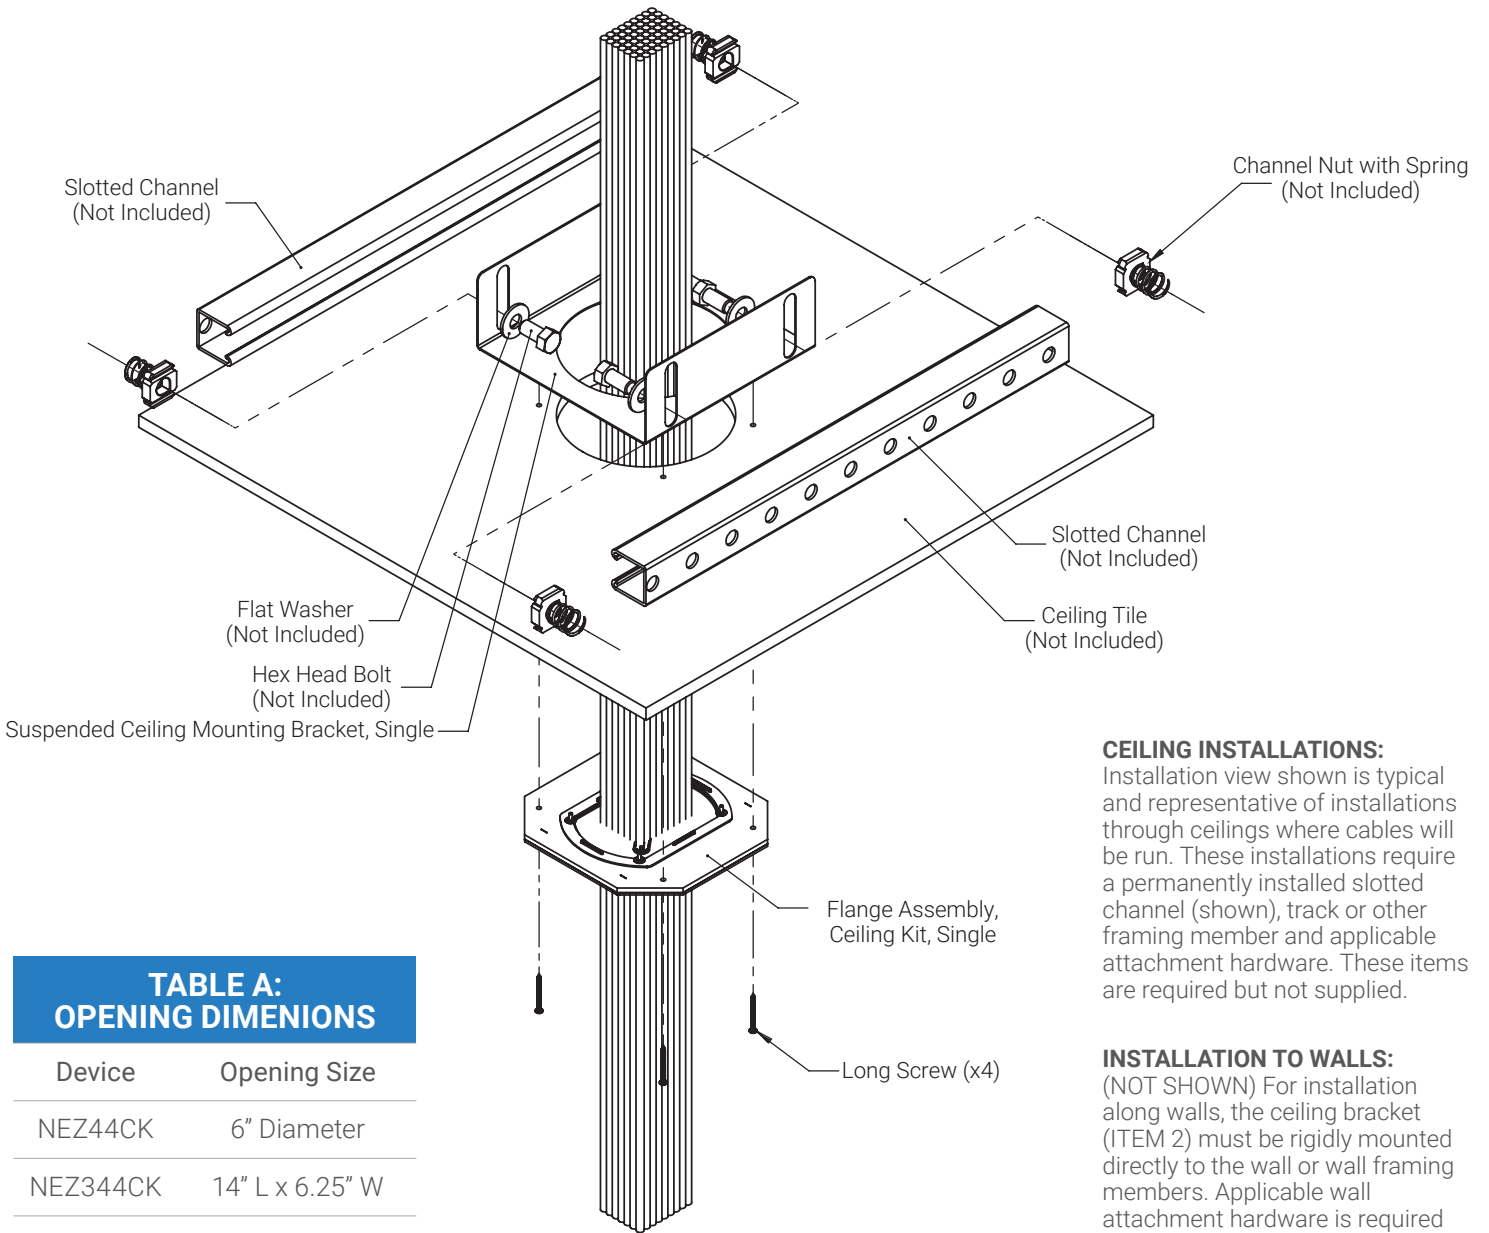

CEILING INSTALLATIONS:
Installation view shown is typical and representative of installations through ceilings where cables will be run. These installations require a permanently installed slotted channel (shown), track or other framing member and applicable attachment hardware. These items are required but not supplied.

INSTALLATION TO WALLS:
(NOT SHOWN) For installation along walls, the ceiling bracket (ITEM 2) must be rigidly mounted directly to the wall or wall framing members. Applicable wall attachment hardware is required but not supplied. Note: Consult project or structural engineer for suitability of the design prior to installation.

**TABLE A:
OPENING DIMENSIONS**

Device	Opening Size
NEZ44CK	6" Diameter
NEZ344CK	14" L x 6.25" W

Note: For more information on firestop installation, refer to ASTM E3157.