




D3 PLAN VIEW - LINEAR CEILING PANEL
SCALE: 1 1/2" = 1'

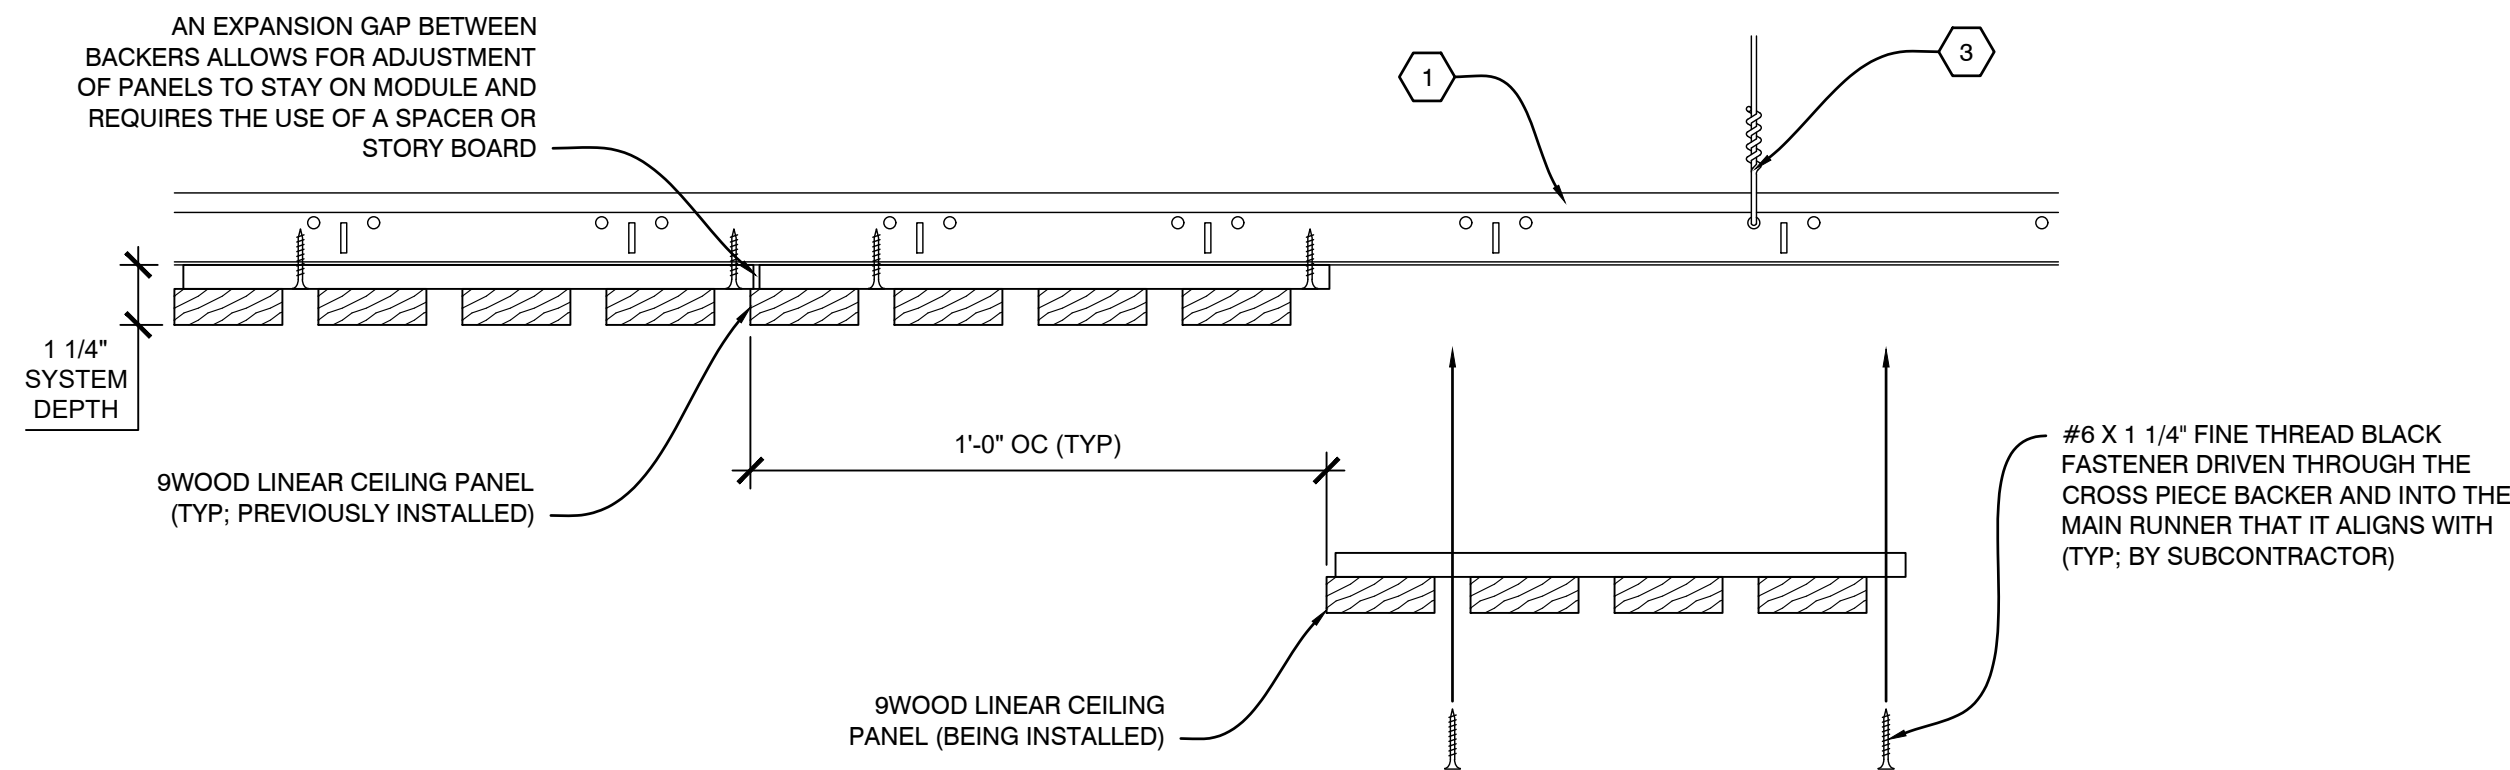


C1 INSTALLATION PROCESS - LINEAR CEILING PANEL
SCALE: 1/4" = 1'

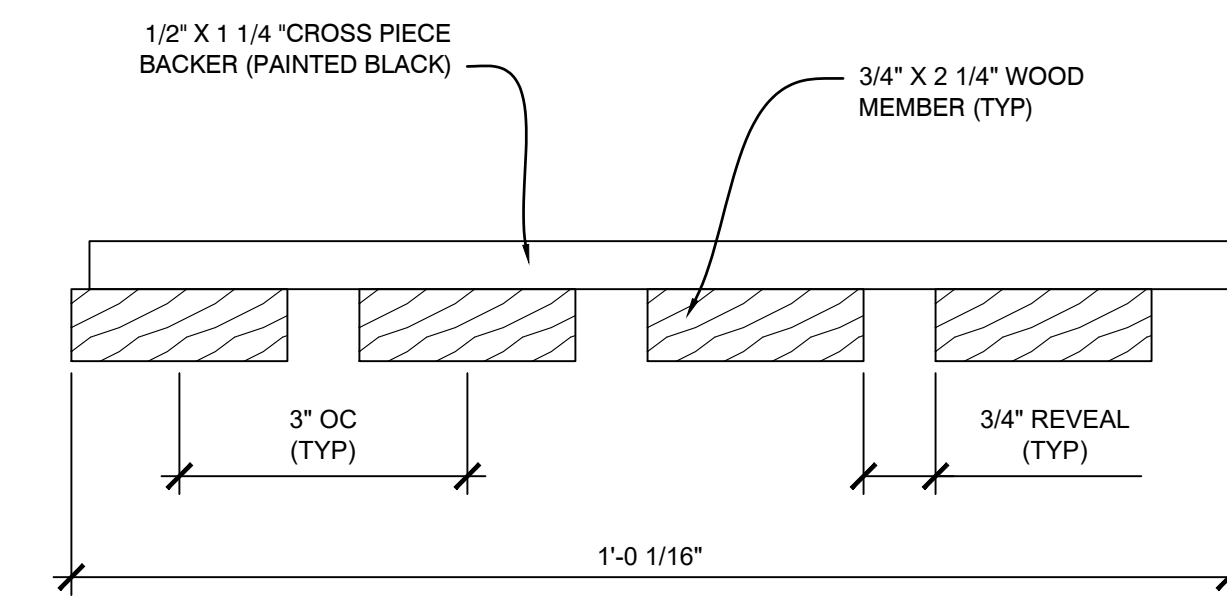


C3 SECTION - LINEAR CEILING PANEL
SCALE: 1/2" = 1'

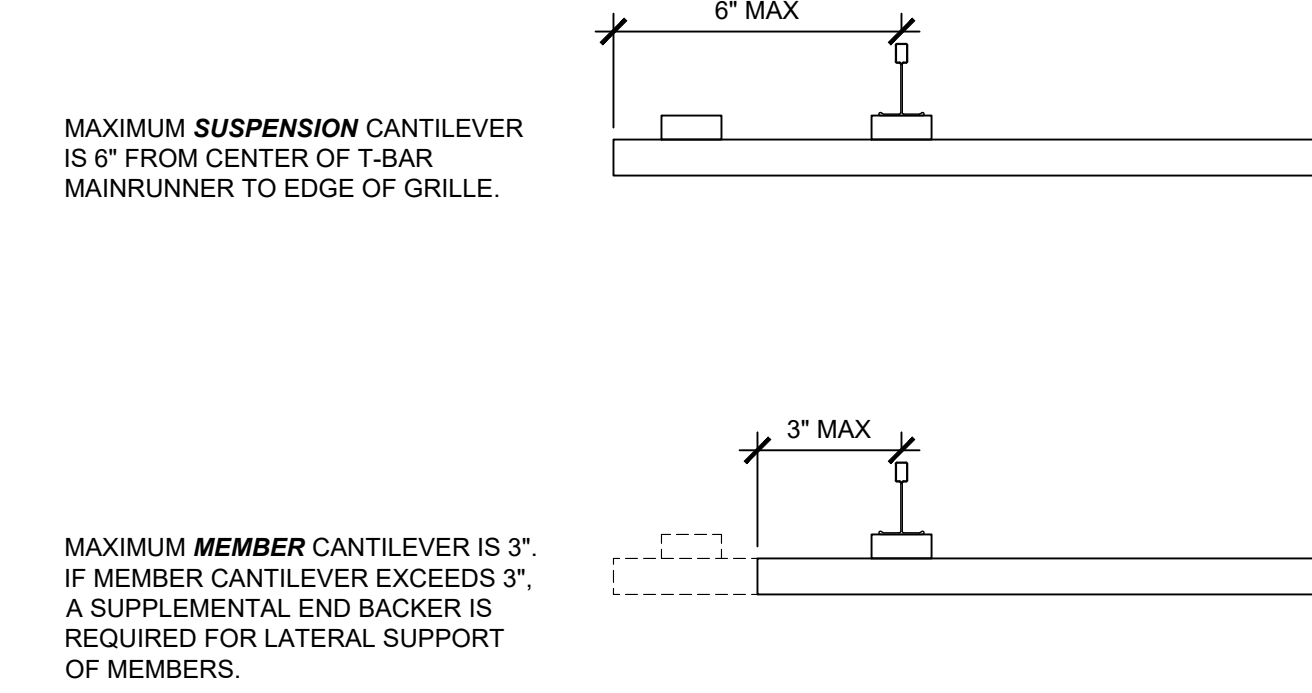


C4 SECTION - CANTILEVER RULES
SCALE: 1/4" = 1'

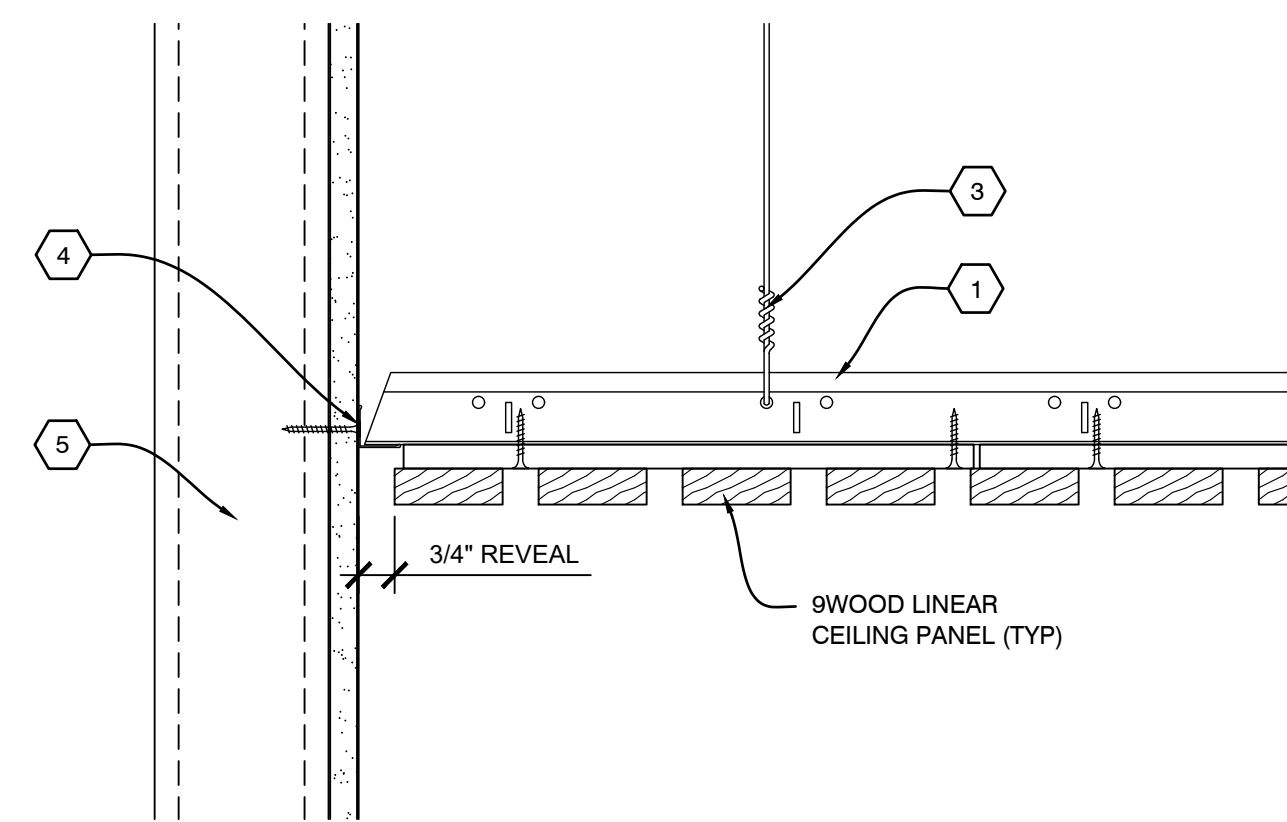


B1 SECTION - PERIMETER
SCALE: 1/4" = 1'

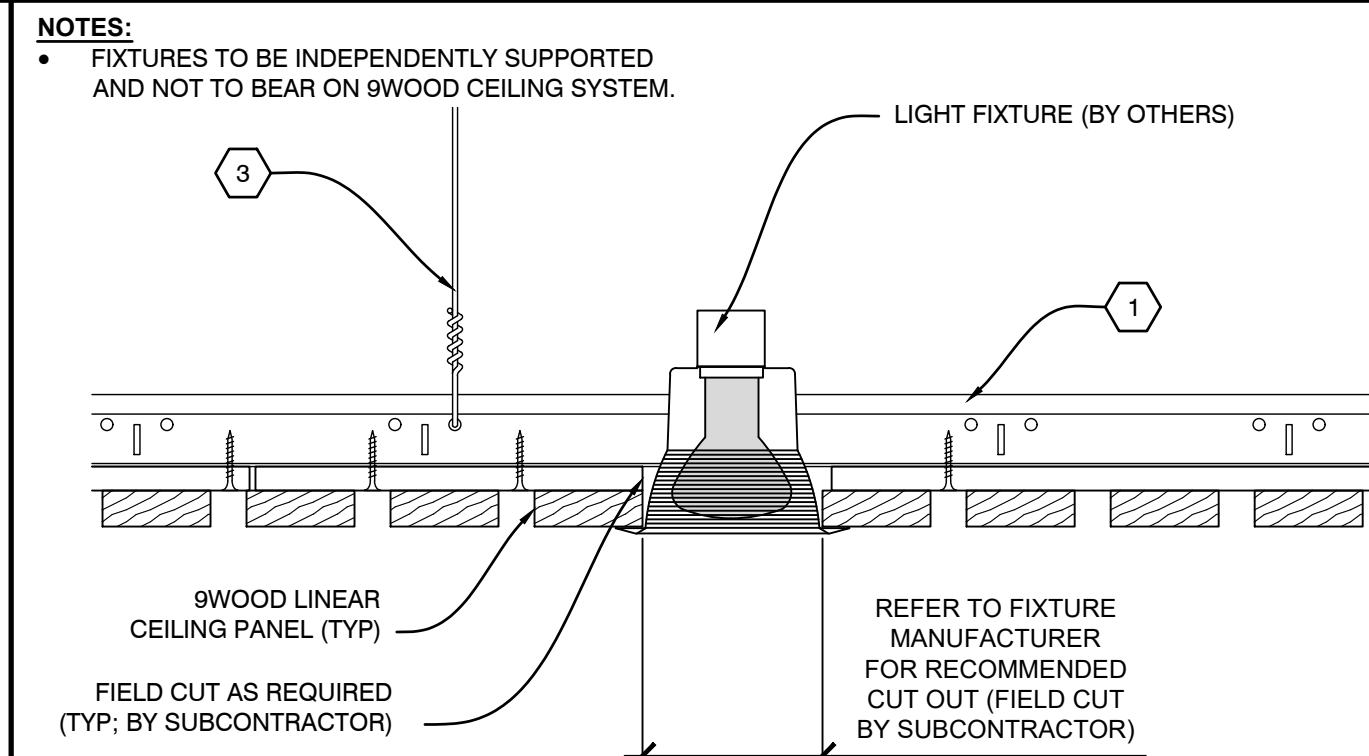


B2 SECTION - LIGHT FIXTURE
SCALE: 1/4" = 1'

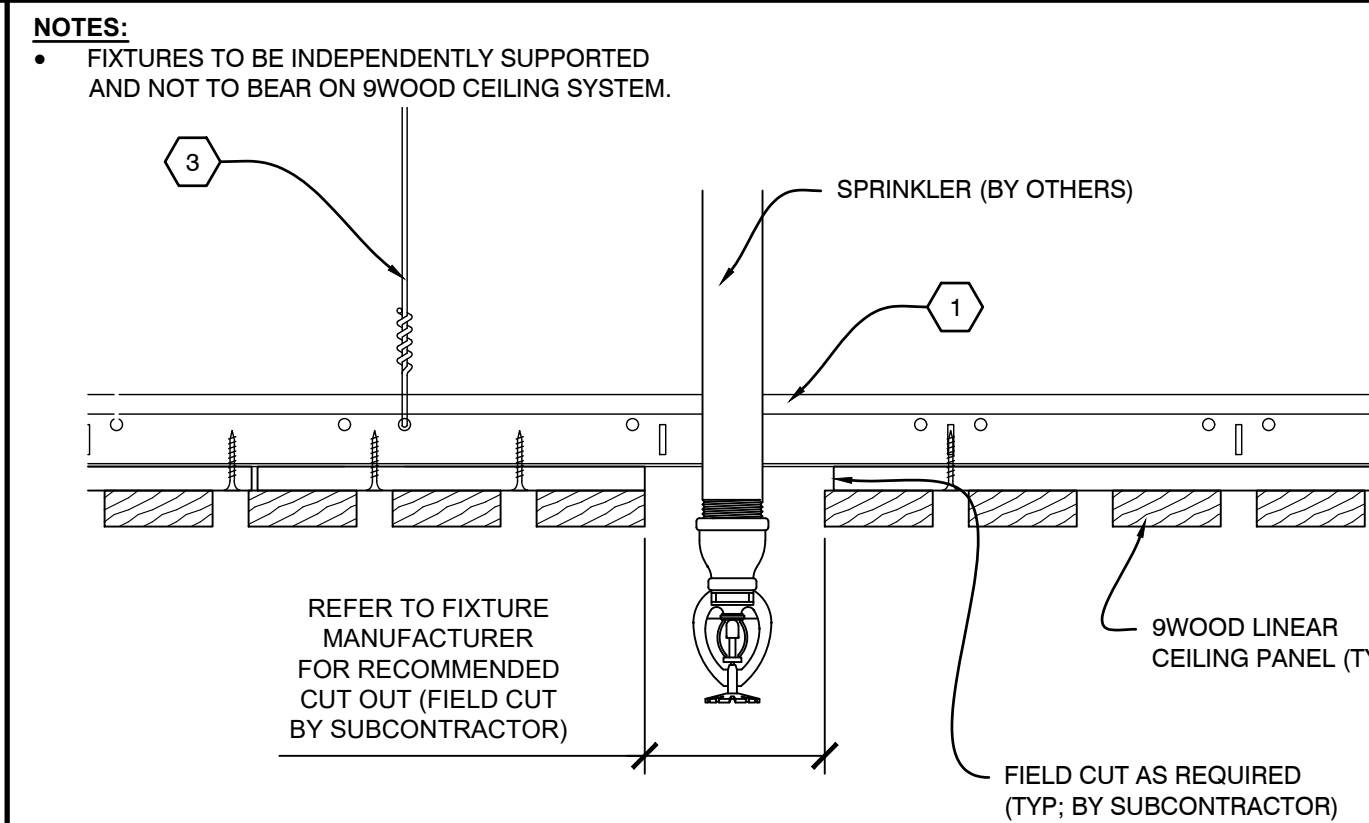


B3 SECTION - SPRINKLER
SCALE: 1/4" = 1'

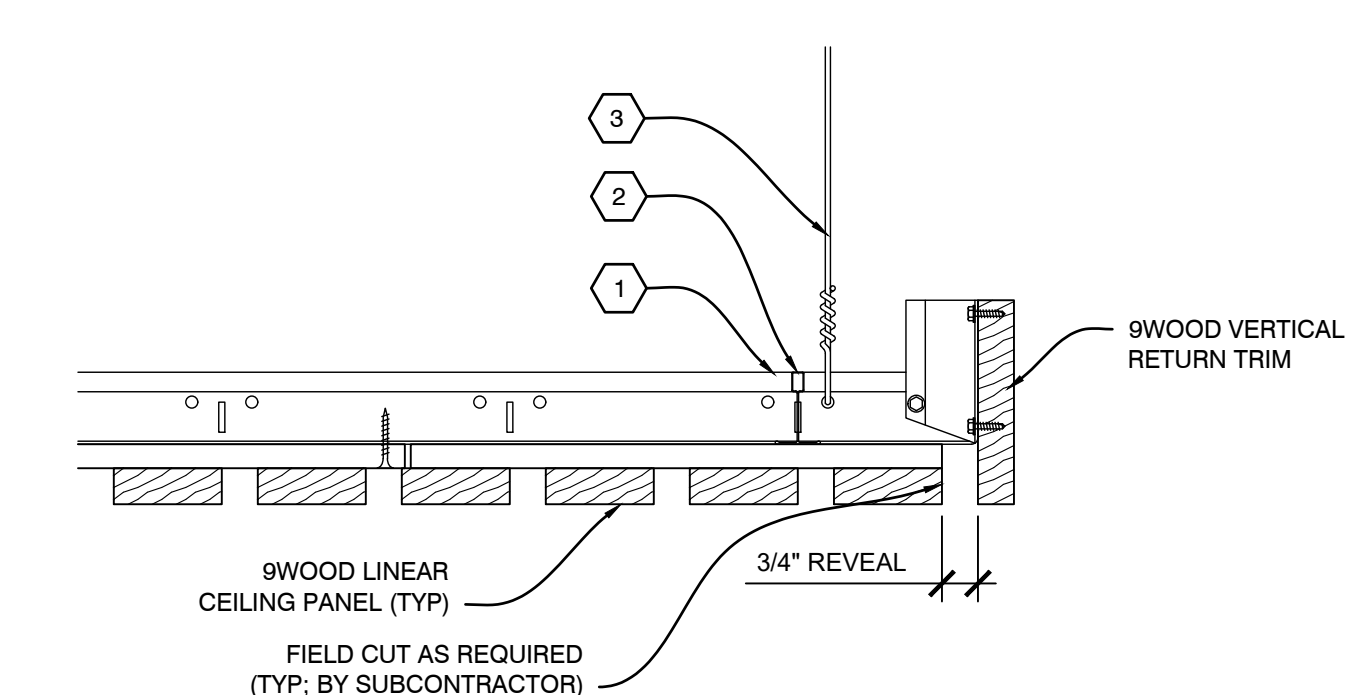


B4 SECTION - PERIMETER
SCALE: 1/4" = 1'

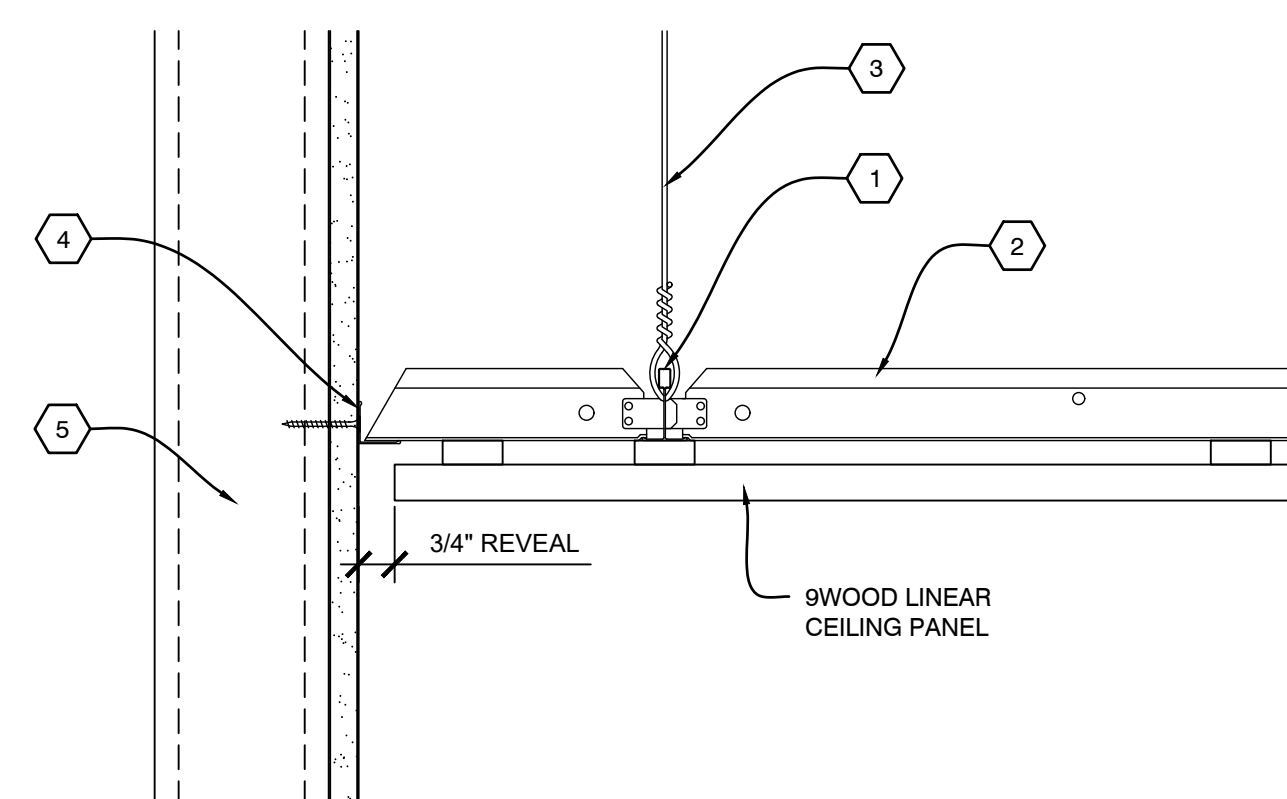


A1 SECTION - PERIMETER
SCALE: 1/4" = 1'

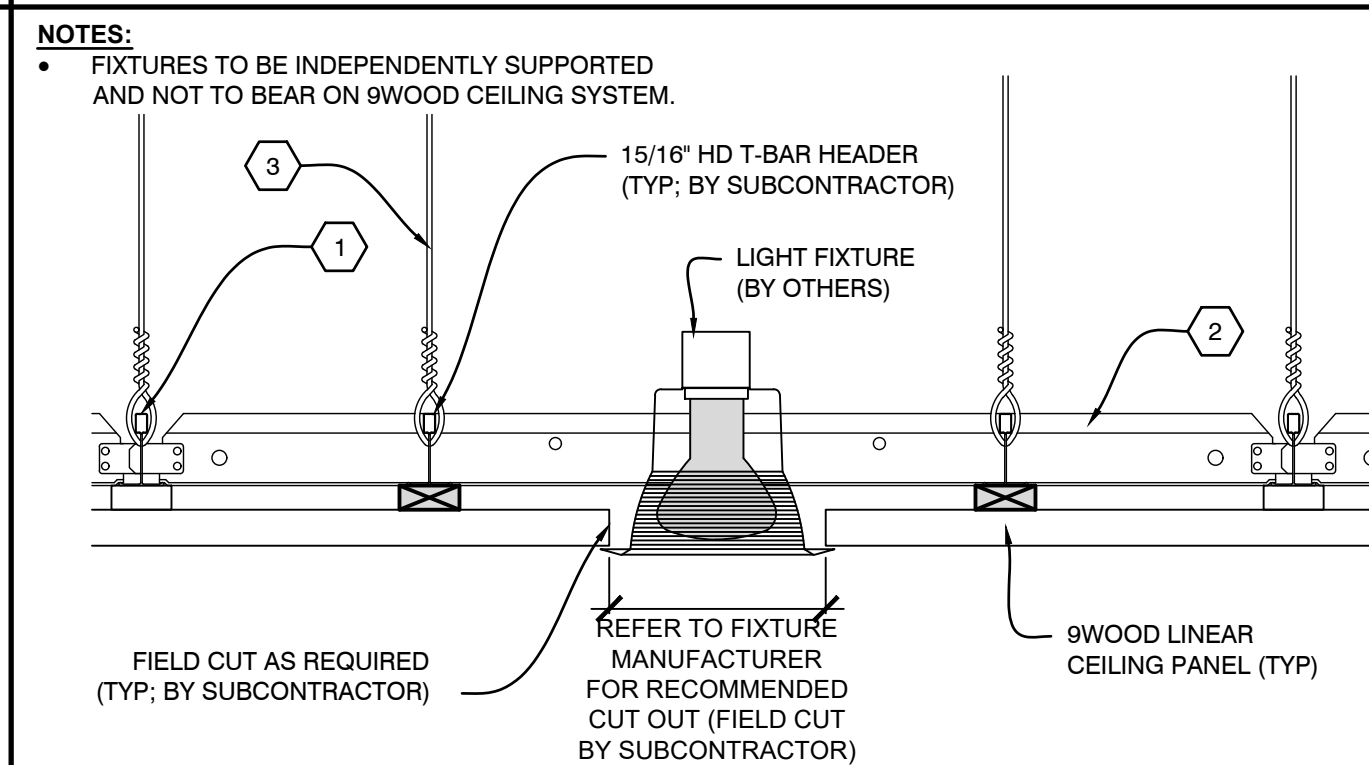

A2 SECTION - LIGHT FIXTURE
SCALE: 1/4" = 1'

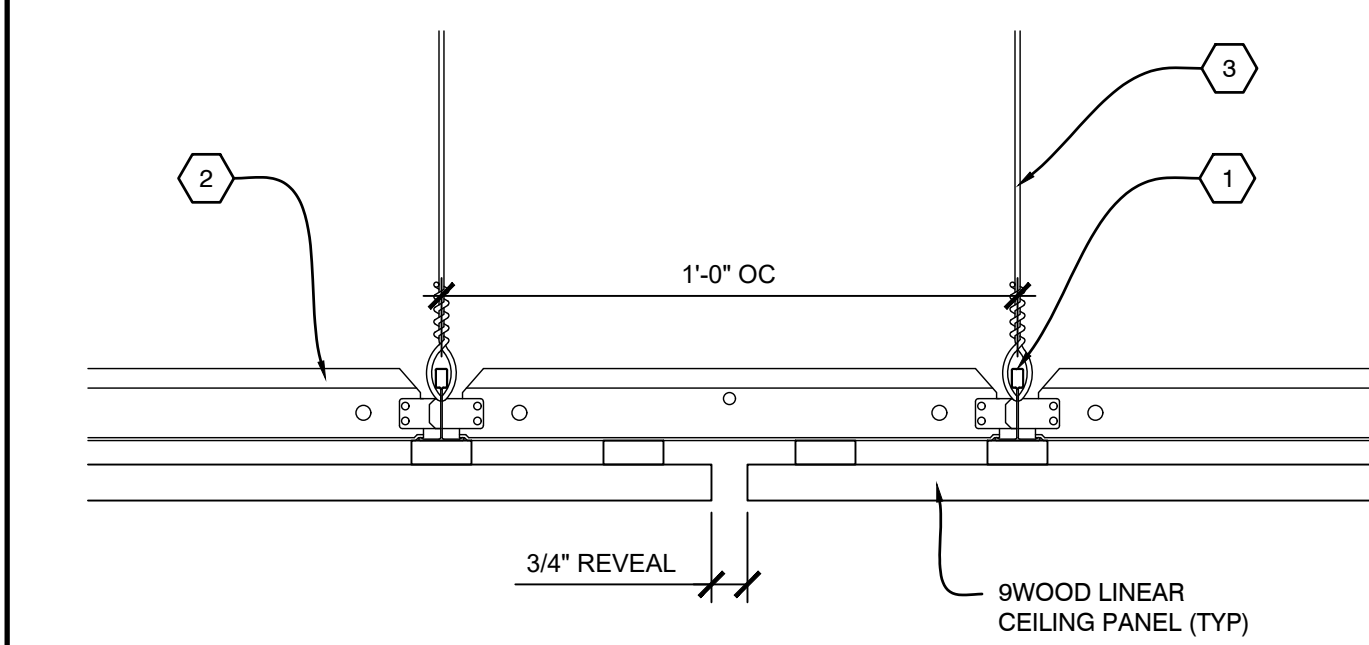

A3 SECTION - ABUTTING REVEAL
SCALE: 1/4" = 1'

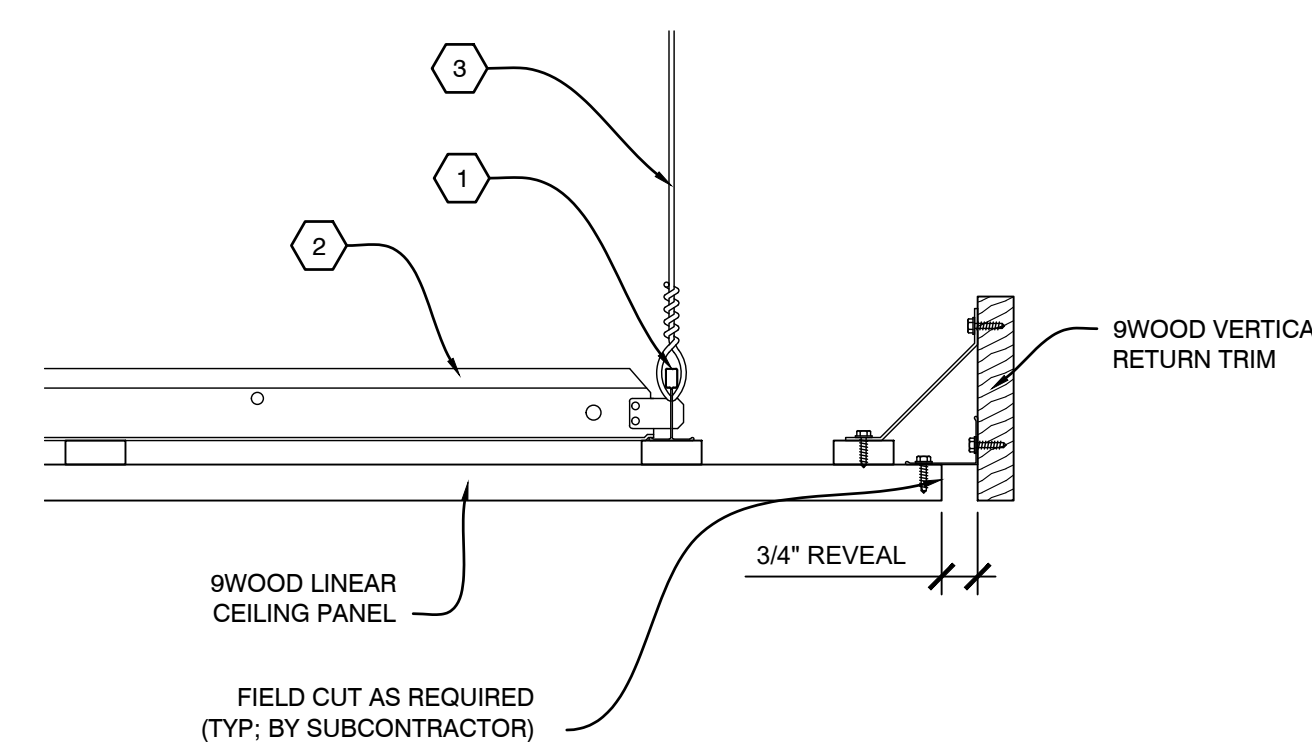

A4 SECTION - PERIMETER
SCALE: 1/4" = 1'

PROJECT

PROJECT NUMBER:
PROPOSAL NUMBER:

REVISION HISTORY

| REV# | DATE | DESCRIPTION |
|------|----------|------------------------|
| 10 | | |
| 9 | | |
| 8 | | |
| 7 | | |
| 6 | | |
| 5 | | |
| 4 | | |
| 3 | | |
| 2 | | |
| 1 | | |
| 0 | 08.28.25 | RELEASE FOR APPROVAL'S |

SHEET INFORMATION

DRAWING TYPE: SHOP DRAWINGS
DRAWN BY: BLH
STANDARDS REVIEW: RAC
TECHNICAL REVIEW: RAC


THIS DOCUMENT CONTAINS PROPRIETARY INFORMATION OF 9WOOD, INC. COPYRIGHT © 2025 9WOOD, INC. ALL RIGHTS RESERVED.

KEY NOTES


- 1 15/16" HEAVY DUTY T-BAR MAIN RUNNER (TYP; BY SUBCONTRACTOR)
- 2 15/16" T-BAR CROSS TEE (TYP; BY SUBCONTRACTOR)
- 3 HANGER WIRE (TYP; BY SUBCONTRACTOR)
- 4 WALL ANGLE AND APPROPRIATE INSTALLATION FASTENER (TYP; BY SUBCONTRACTOR)
- 5 PERIMETER CONDITION (TYP; BY OTHERS)

SHEET TITLE


SYSTEM DETAILS

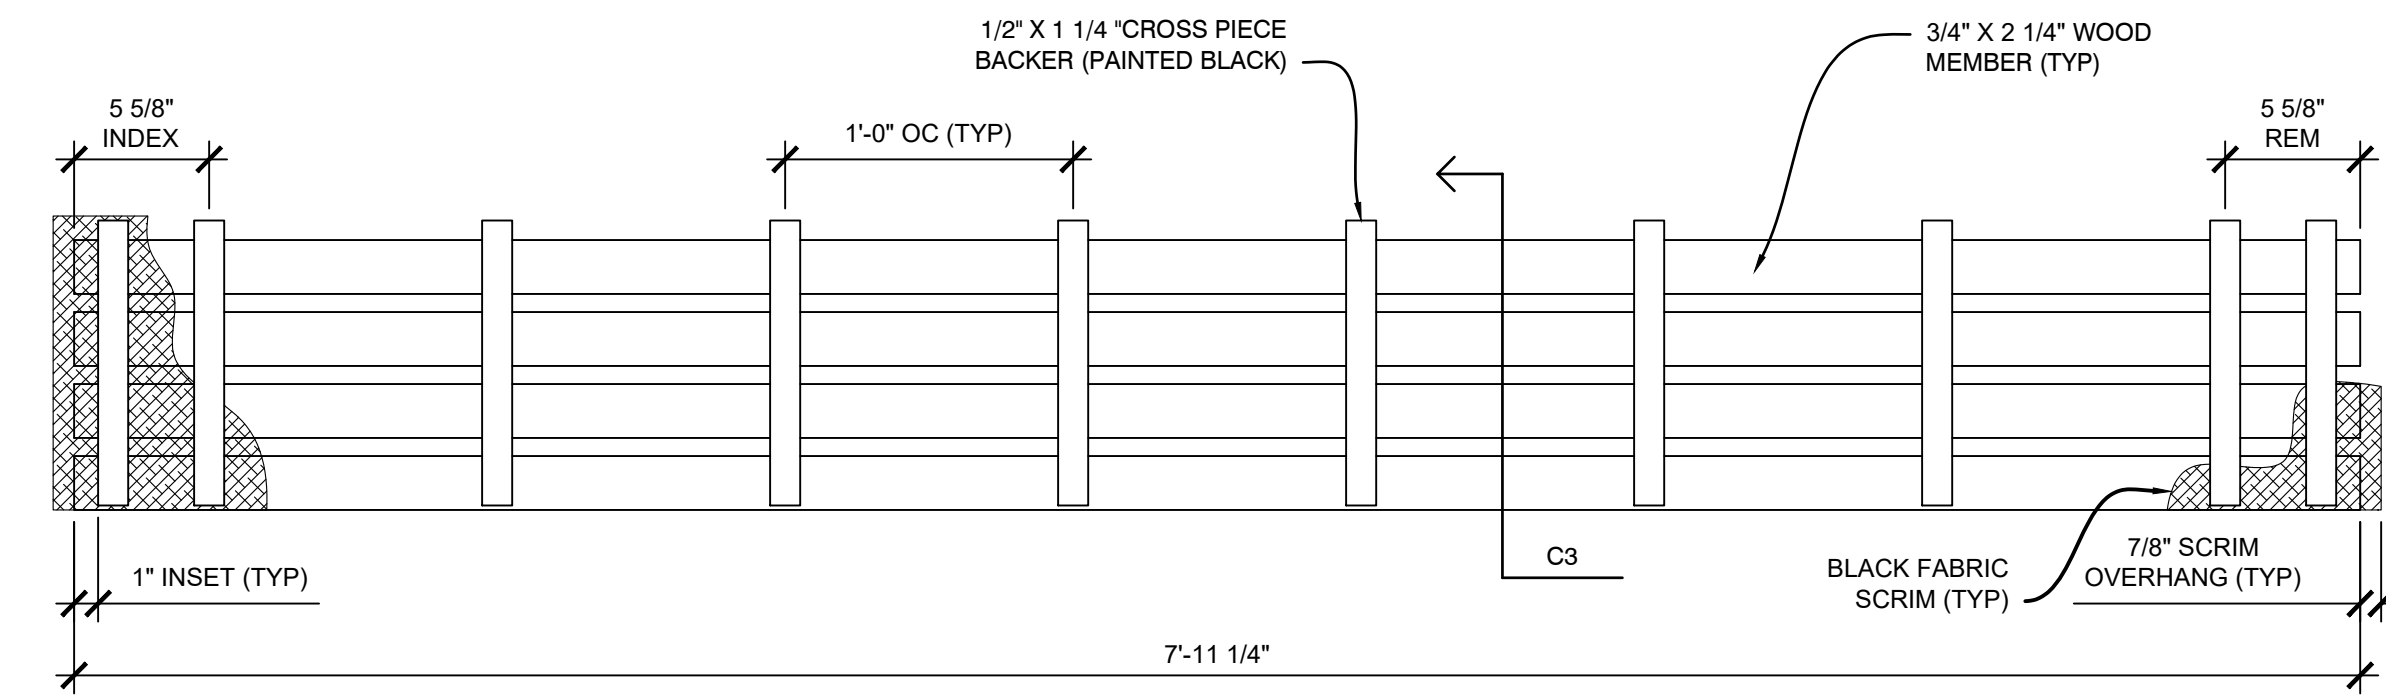


D3 PLAN VIEW - LINEAR CEILING PANEL
SCALE: 1 1/2" = 1'

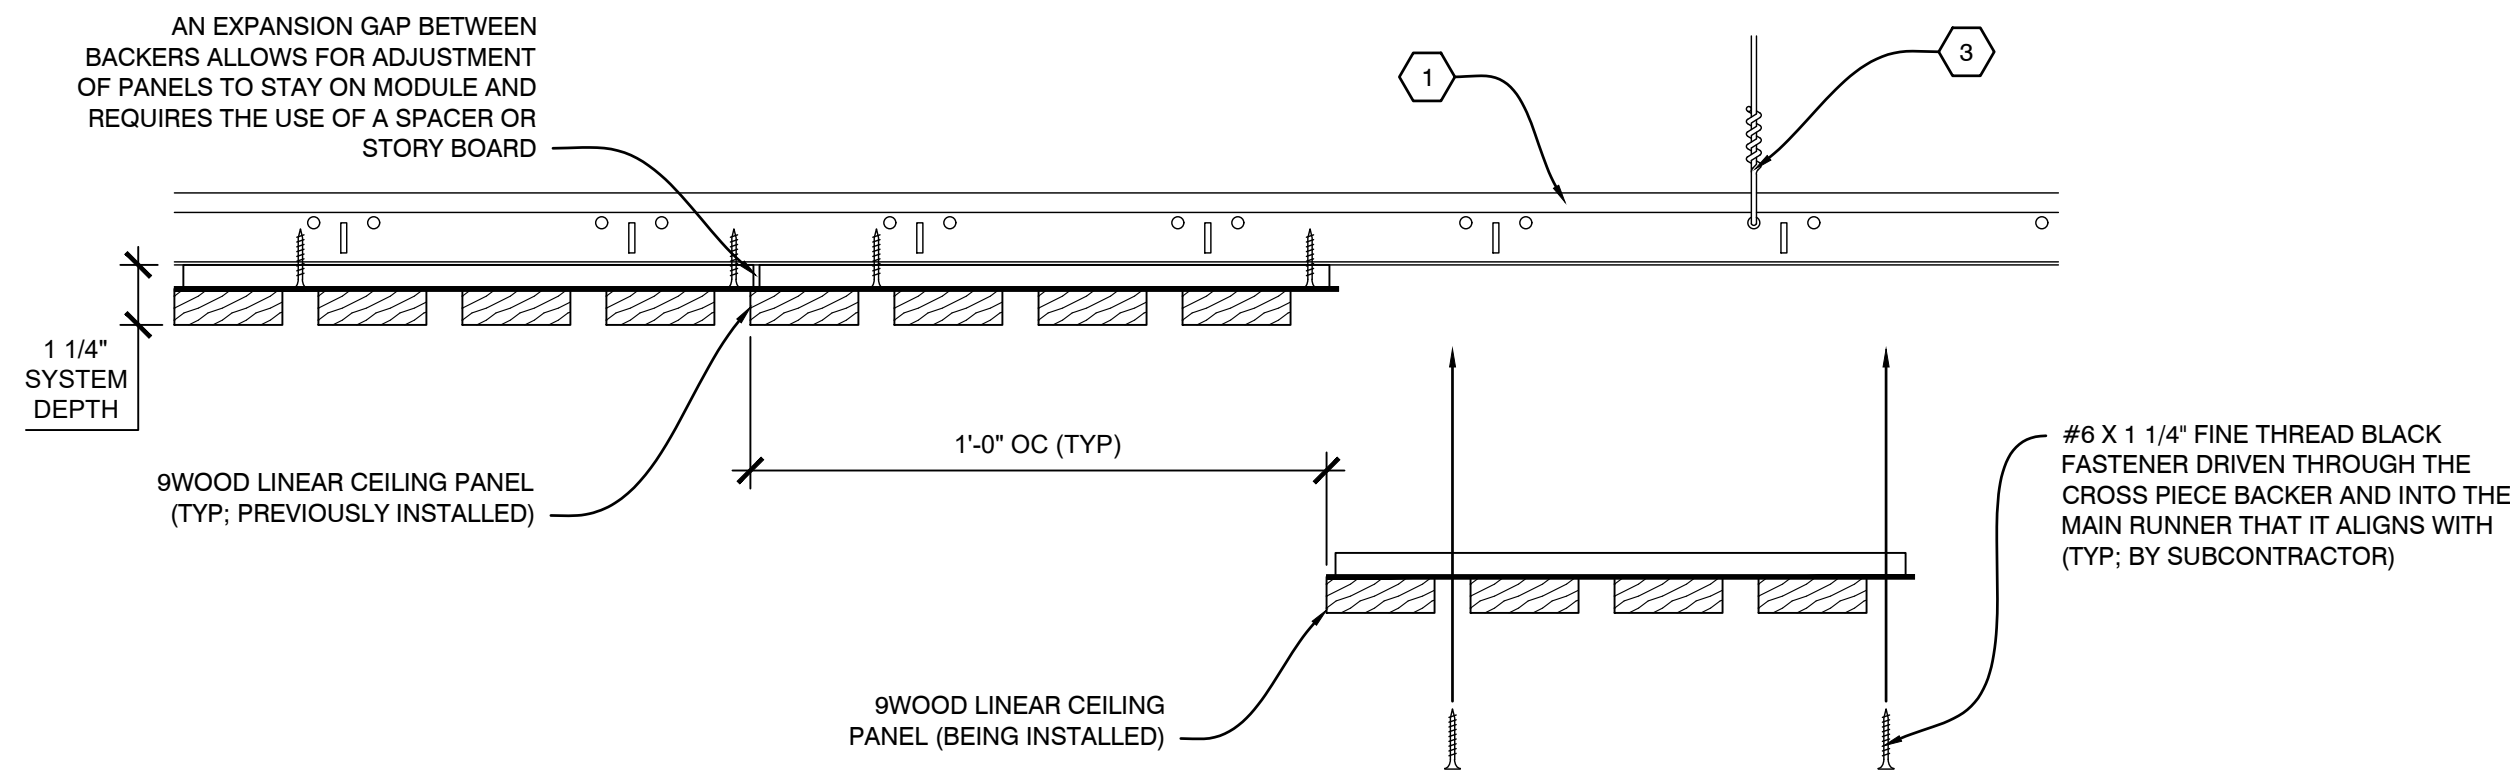


C1 INSTALLATION PROCESS - LINEAR CEILING PANEL
SCALE: 1/4" = 1'

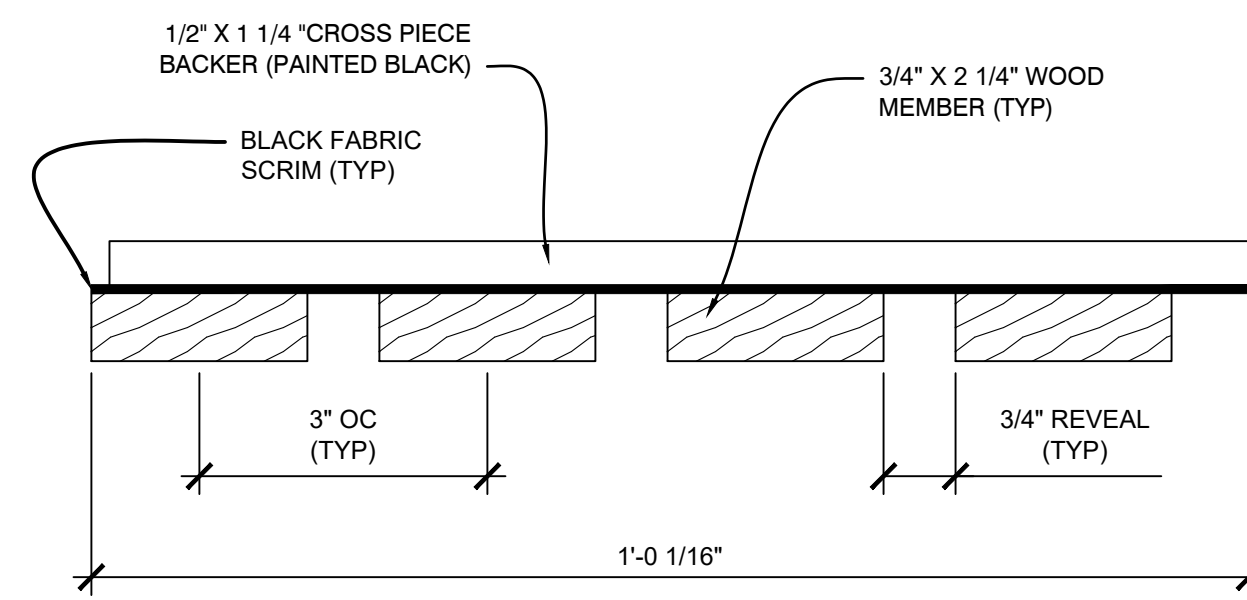


C3 SECTION - LINEAR CEILING PANEL
SCALE: 1/2" = 1'

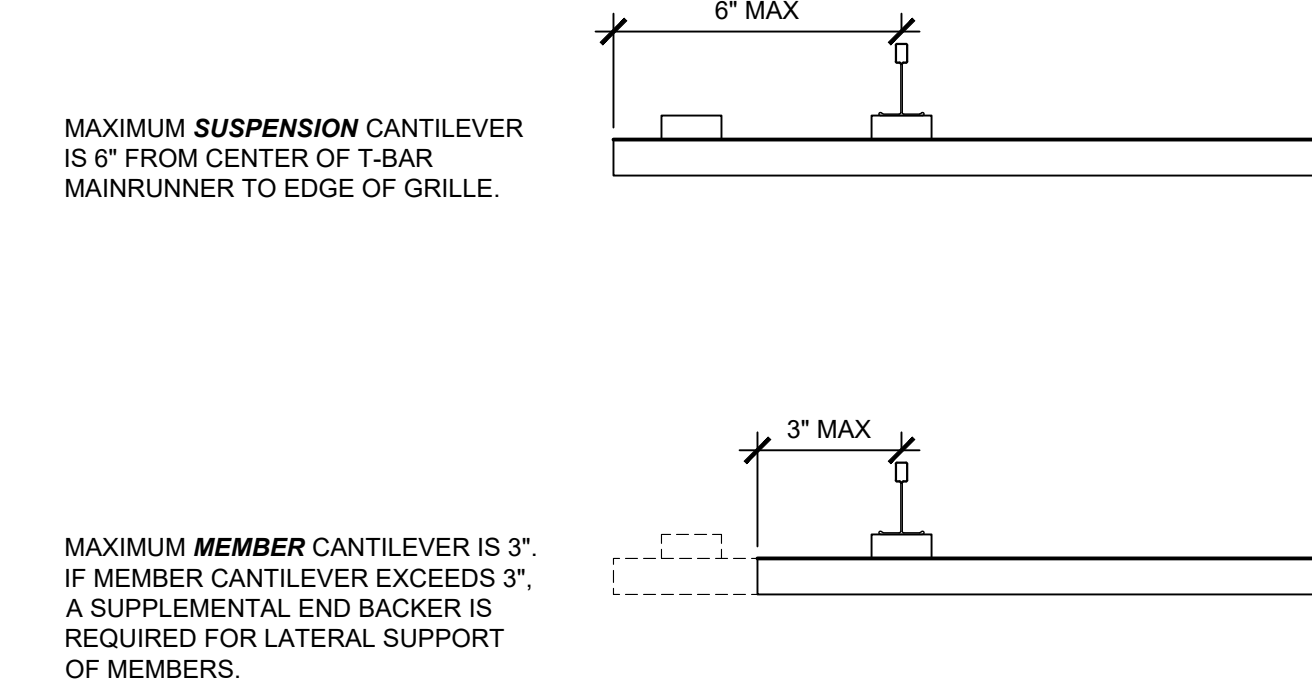


C4 SECTION - CANTILEVER RULES
SCALE: 1/4" = 1'

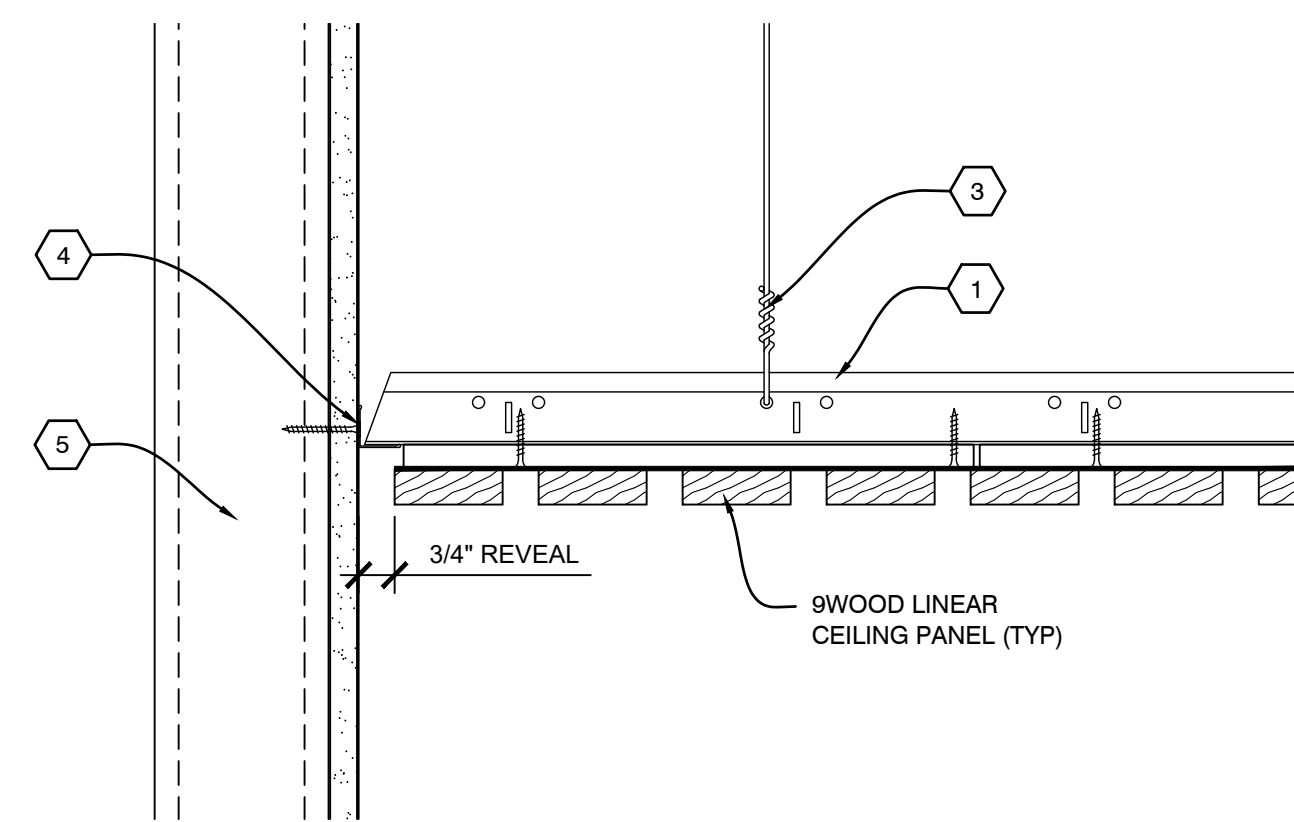


B1 SECTION - PERIMETER
SCALE: 1/4" = 1'

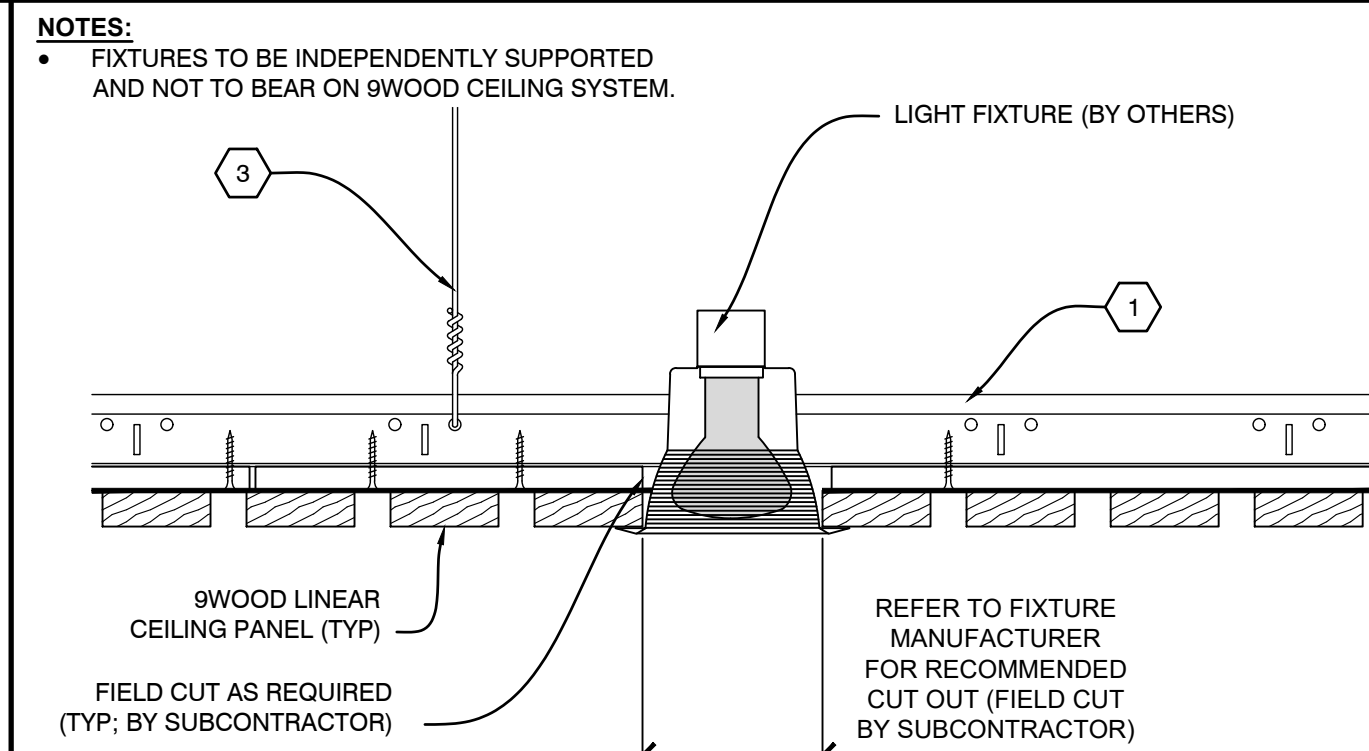


B2 SECTION - LIGHT FIXTURE
SCALE: 1/4" = 1'

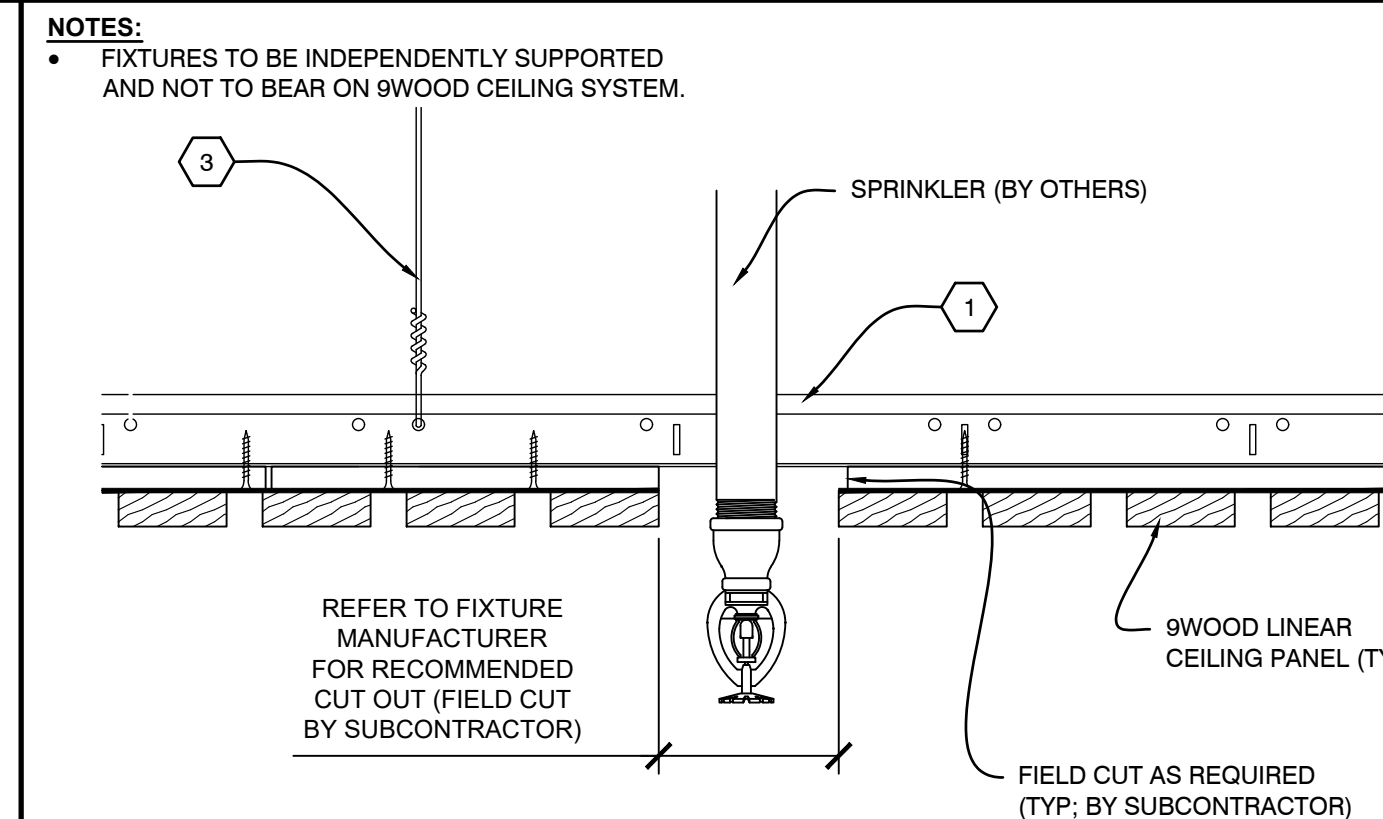


B3 SECTION - SPRINKLER
SCALE: 1/4" = 1'

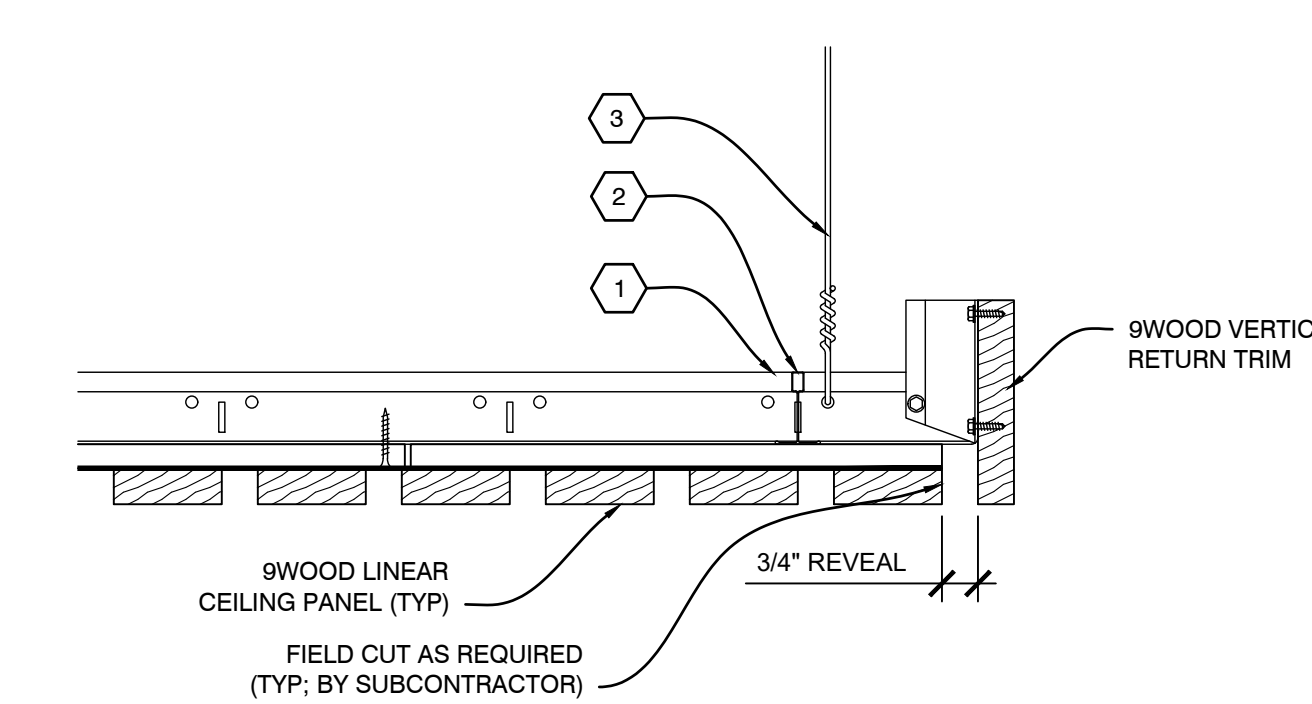


B4 SECTION - PERIMETER
SCALE: 1/4" = 1'

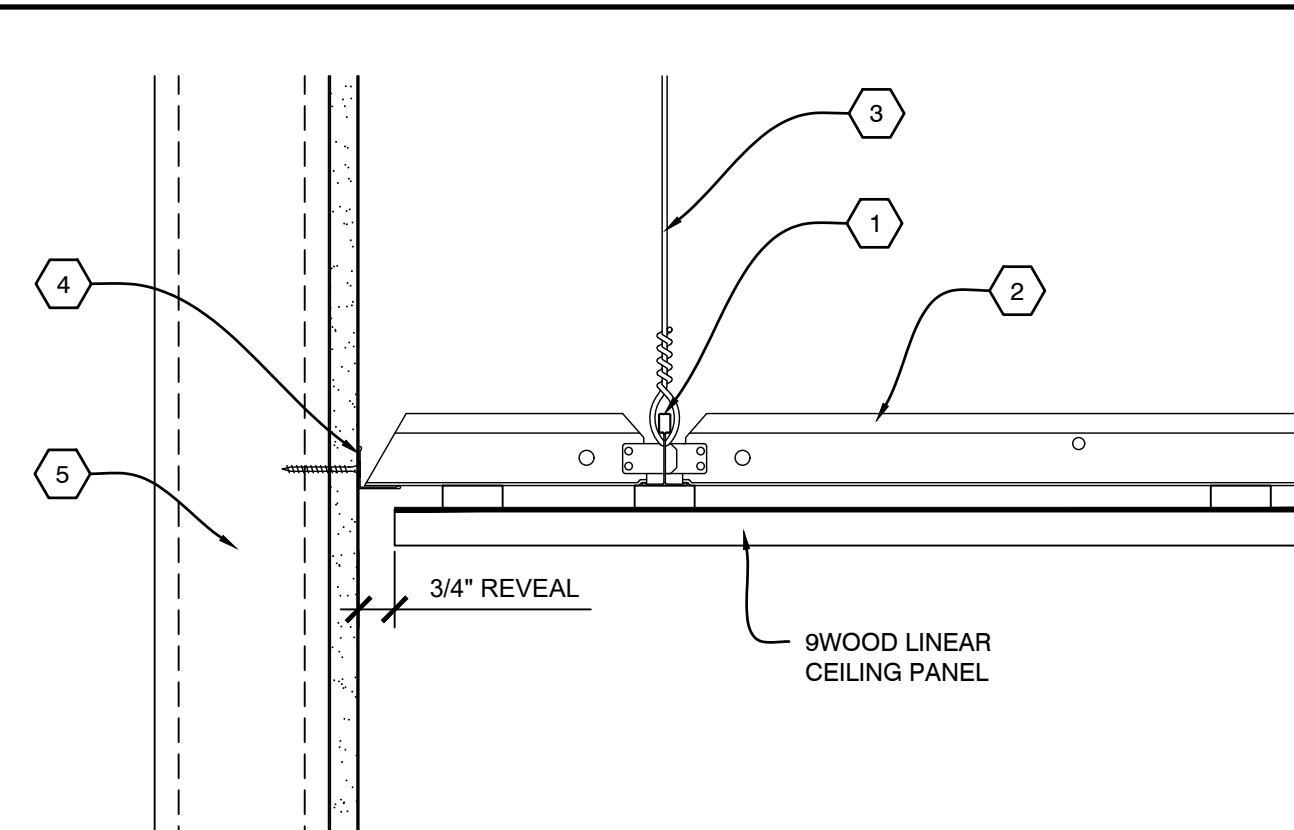


A1 SECTION - PERIMETER
SCALE: 1/4" = 1'

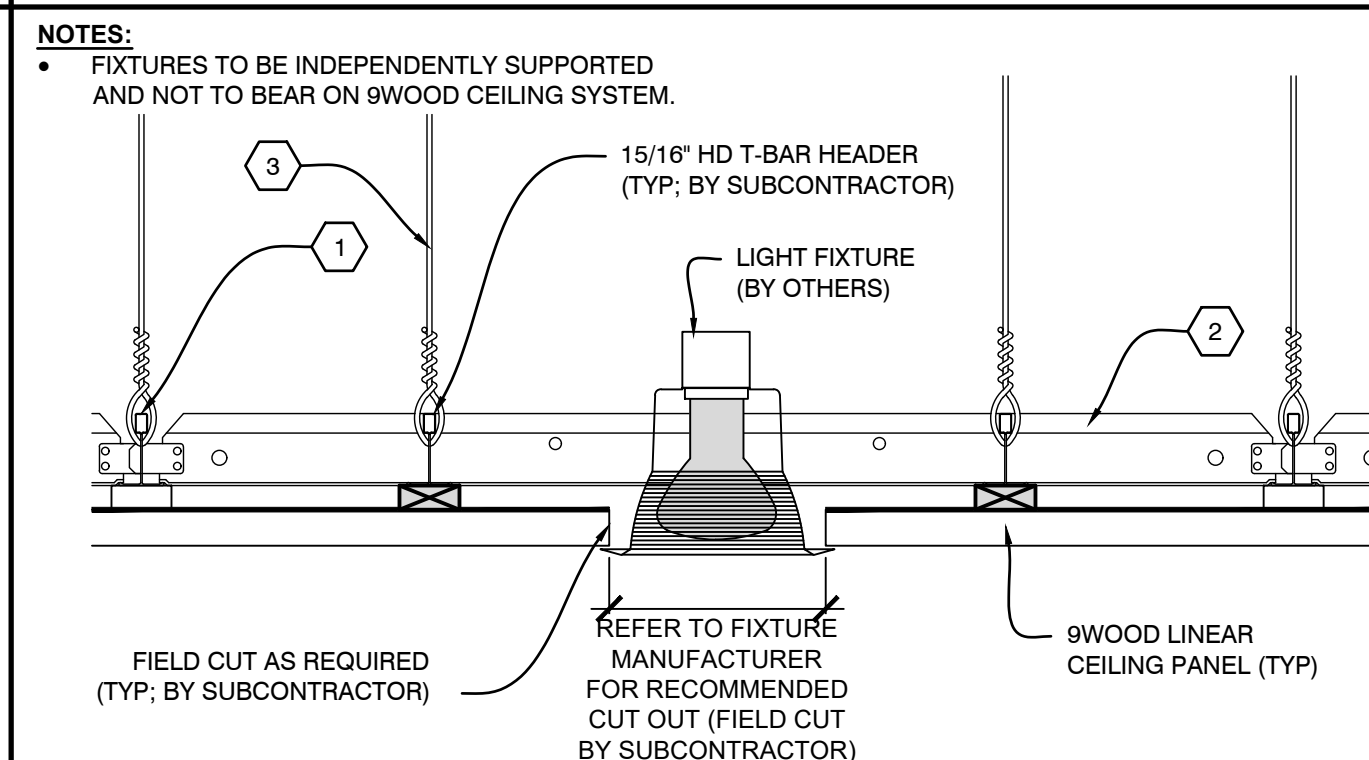

A2 SECTION - LIGHT FIXTURE
SCALE: 1/4" = 1'

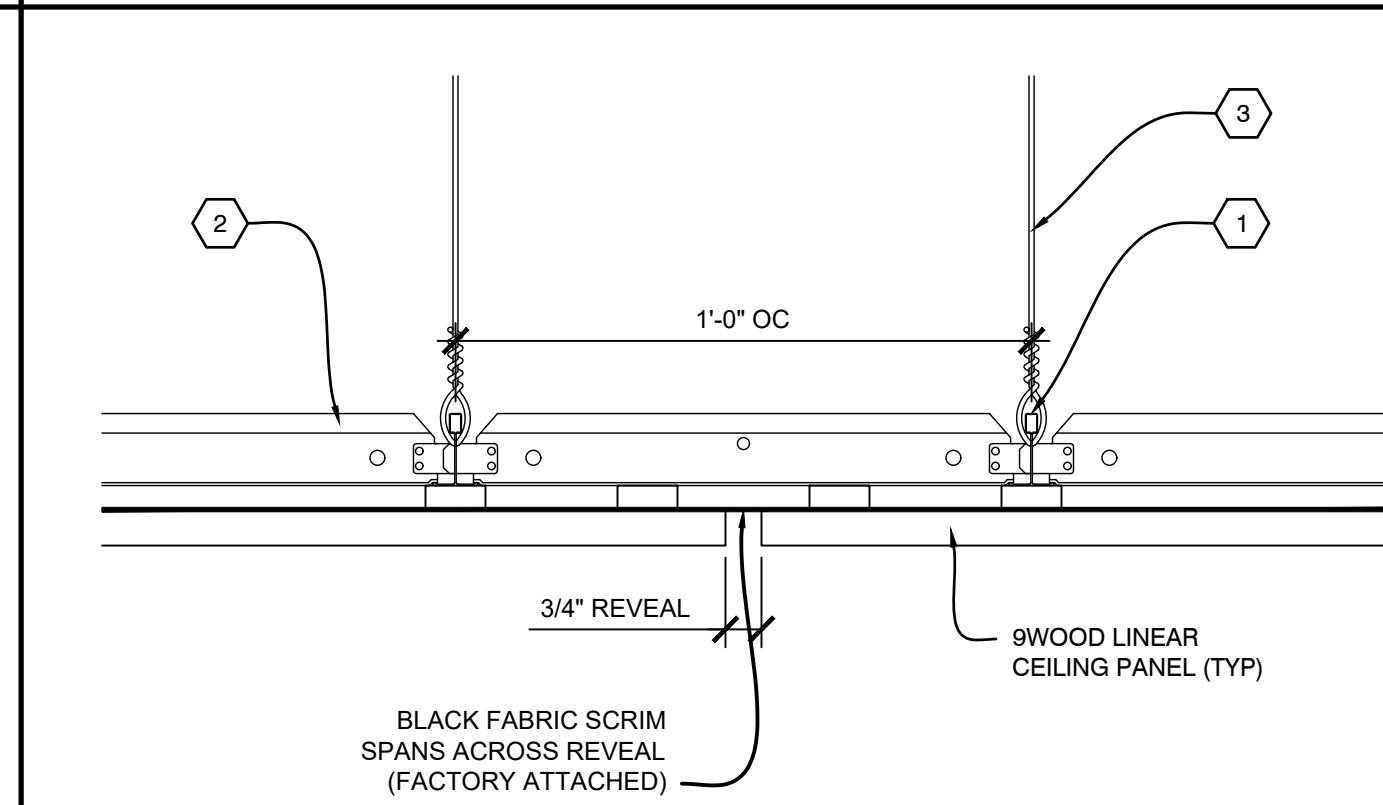

A3 SECTION - ABUTTING REVEAL
SCALE: 1/4" = 1'

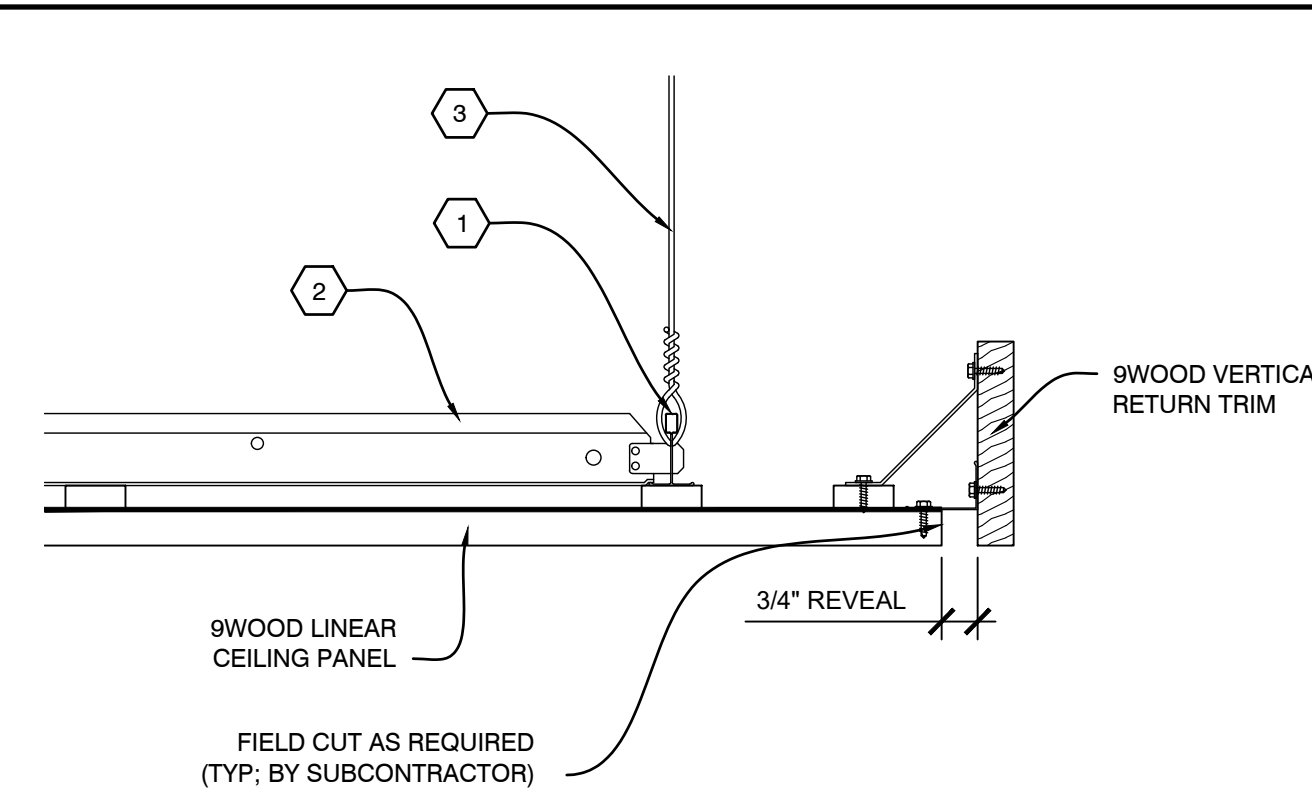

A4 SECTION - PERIMETER
SCALE: 1/4" = 1'

PROJECT

| | |
|------------------|--|
| PROJECT NUMBER: | |
| PROPOSAL NUMBER: | |

REVISION HISTORY

| REV# | DATE | DESCRIPTION |
|------|----------|------------------------|
| 10 | | |
| 9 | | |
| 8 | | |
| 7 | | |
| 6 | | |
| 5 | | |
| 4 | | |
| 3 | | |
| 2 | | |
| 1 | | |
| 0 | 08.28.25 | RELEASE FOR APPROVAL'S |

SHEET INFORMATION

DRAWING TYPE: SHOP DRAWINGS
DRAWN BY: BLH
STANDARDS REVIEW: RAC
TECHNICAL REVIEW: RAC

THIS DOCUMENT CONTAINS PROPRIETARY INFORMATION OF 9WOOD, INC. COPYRIGHT © 2025 9WOOD, INC. ALL RIGHTS RESERVED.

KEY NOTES

- 1 15/16" HEAVY DUTY T-BAR MAIN RUNNER (TYP, BY SUBCONTRACTOR)
- 2 15/16" T-BAR CROSS TEE (TYP, BY SUBCONTRACTOR)
- 3 HANGER WIRE (TYP, BY SUBCONTRACTOR)
- 4 WALL ANGLE AND APPROPRIATE INSTALLATION FASTENER (TYP, BY SUBCONTRACTOR)
- 5 PERIMETER CONDITION (TYP, BY OTHERS)

SHEET TITLE

SYSTEM DETAILS