

PROJECT

PROJECT NUMBER:  
PROPOSAL NUMBER:

REVISION HISTORY

10		
9		
8		
7		
6		
5		
4		
3		
2		
1		
0	02.18.25	RELEASE FOR APPROVALS
REV#	DATE	DESCRIPTION

SHEET INFORMATION

DRAWING TYPE: SHOP DRAWINGS  
DRAWN BY: JBH  
STANDARDS REVIEW: RAC  
TECHNICAL REVIEW: RAC


THIS DOCUMENT CONTAINS PROPRIETARY INFORMATION OF 9WOOD, INC.  
COPYRIGHT © 2025 9WOOD, INC.  
ALL RIGHTS RESERVED.

KEY NOTES

- 1 15/16" HEAVY DUTY T-BAR MAIN RUNNER (TYP. BY SUBCONTRACTOR)
- 2 15/16" T-BAR CROSS TEE (TYP. BY SUBCONTRACTOR)
- 3 HANGER WIRE (TYP. BY SUBCONTRACTOR)
- 4 WALL ANGLE AND APPROPRIATE INSTALLATION FASTENER (TYP. BY SUBCONTRACTOR)
- 5 PERIMETER CONDITION (TYP. BY OTHERS)


SHEET TITLE

SYSTEM DETAILS

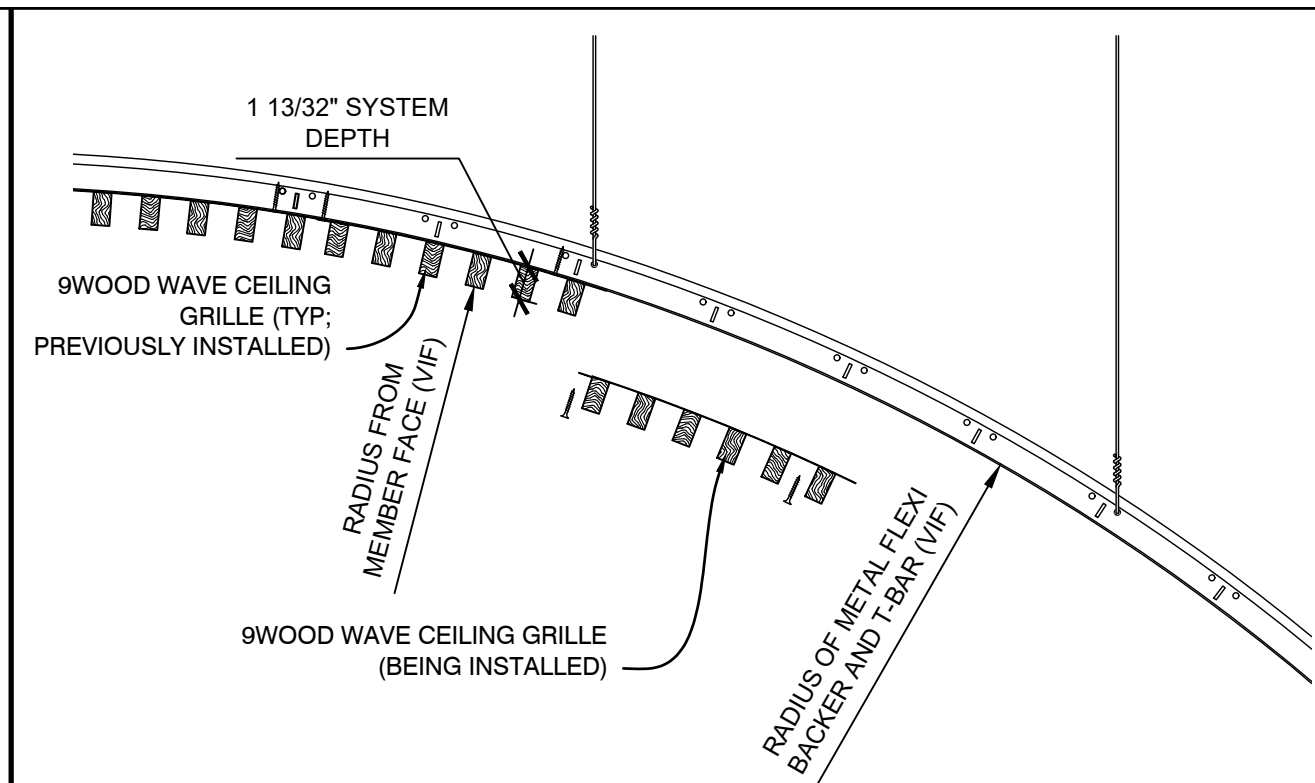


**D2** INSTALLATION PROCESS - WAVE GRILLES

SCALE: 1 1/2" = 1'

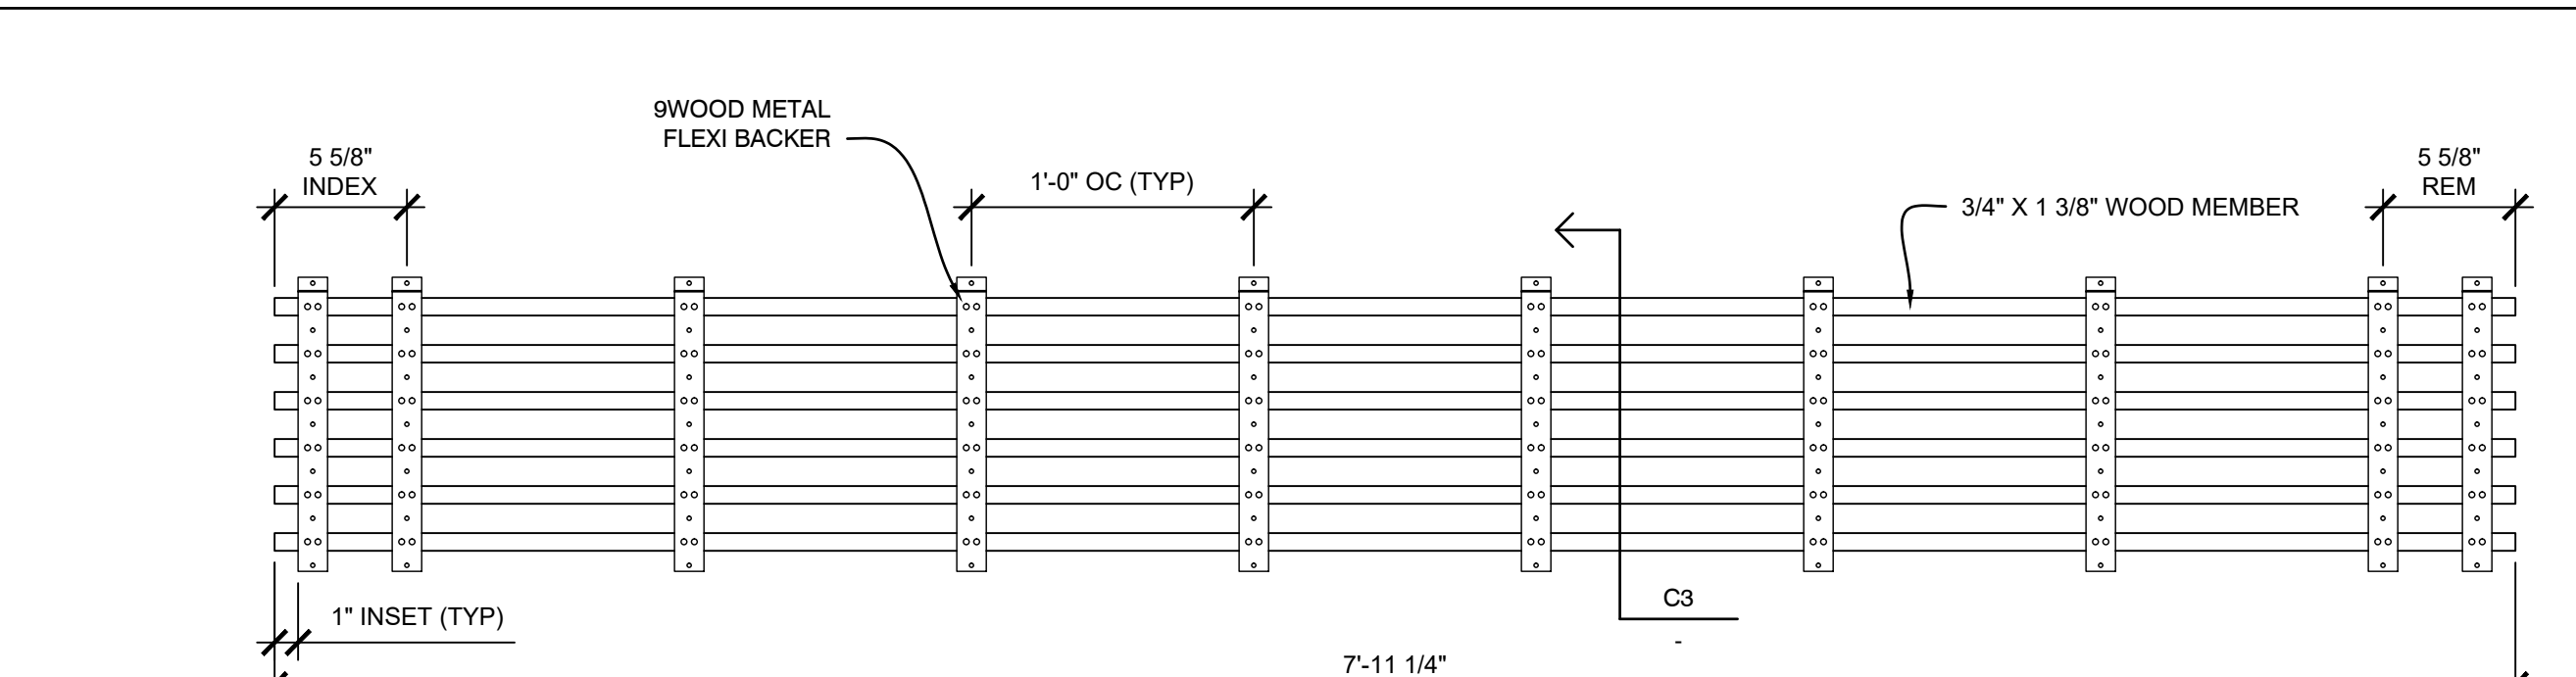


**D3** PLAN VIEW - WAVE GRILLE "1.8"

SCALE: 1 1/2" = 1'

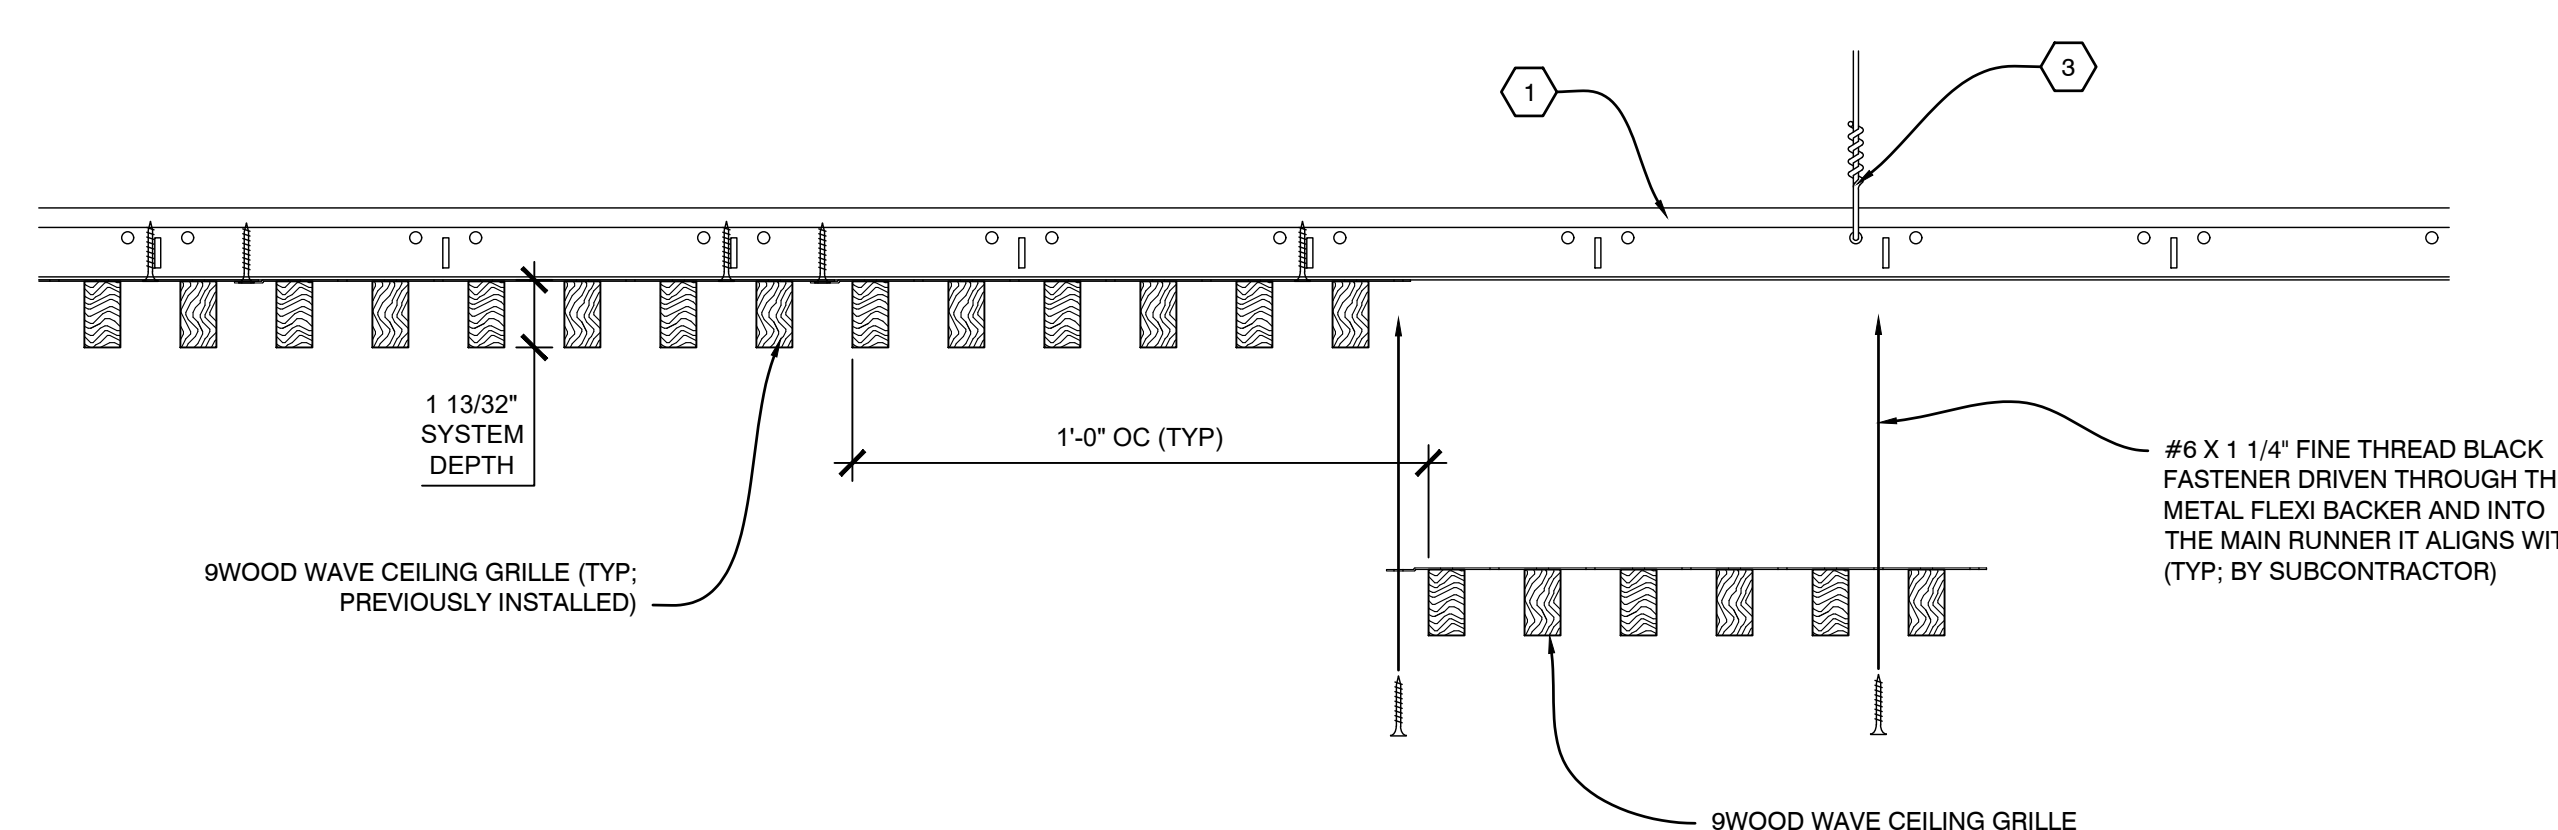


**C1** INSTALLATION PROCESS - WAVE GRILLE

SCALE: 1/4" = 1'

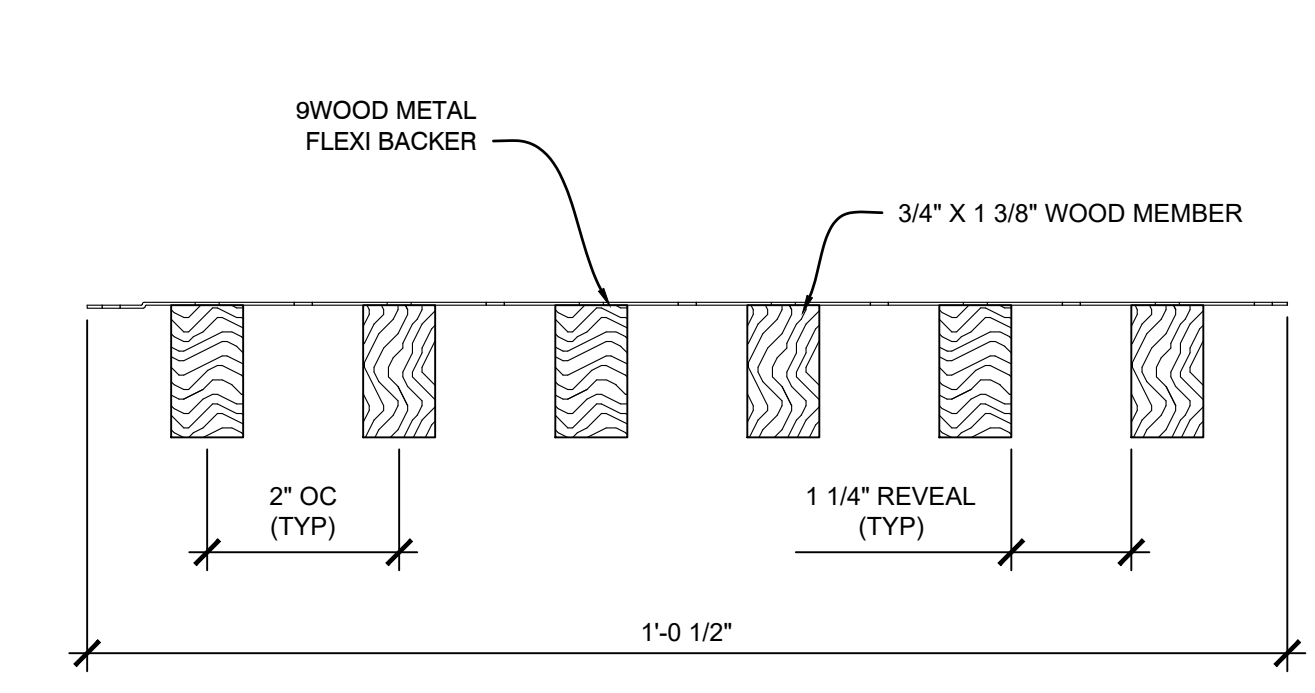


**C3** SECTION - WAVE GRILLE

SCALE: 1/2" = 1'

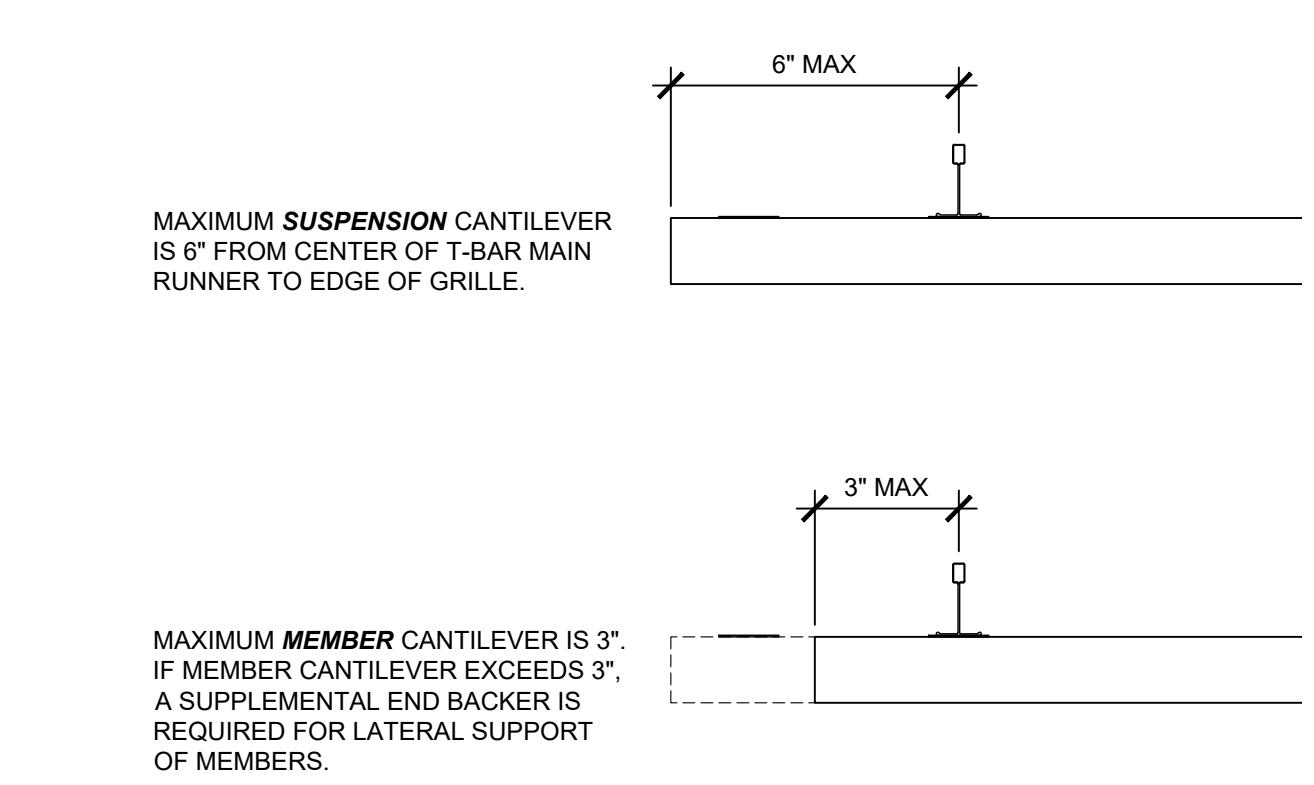


**C4** SECTION - CANTILEVER RULES

SCALE: 1/4" = 1'

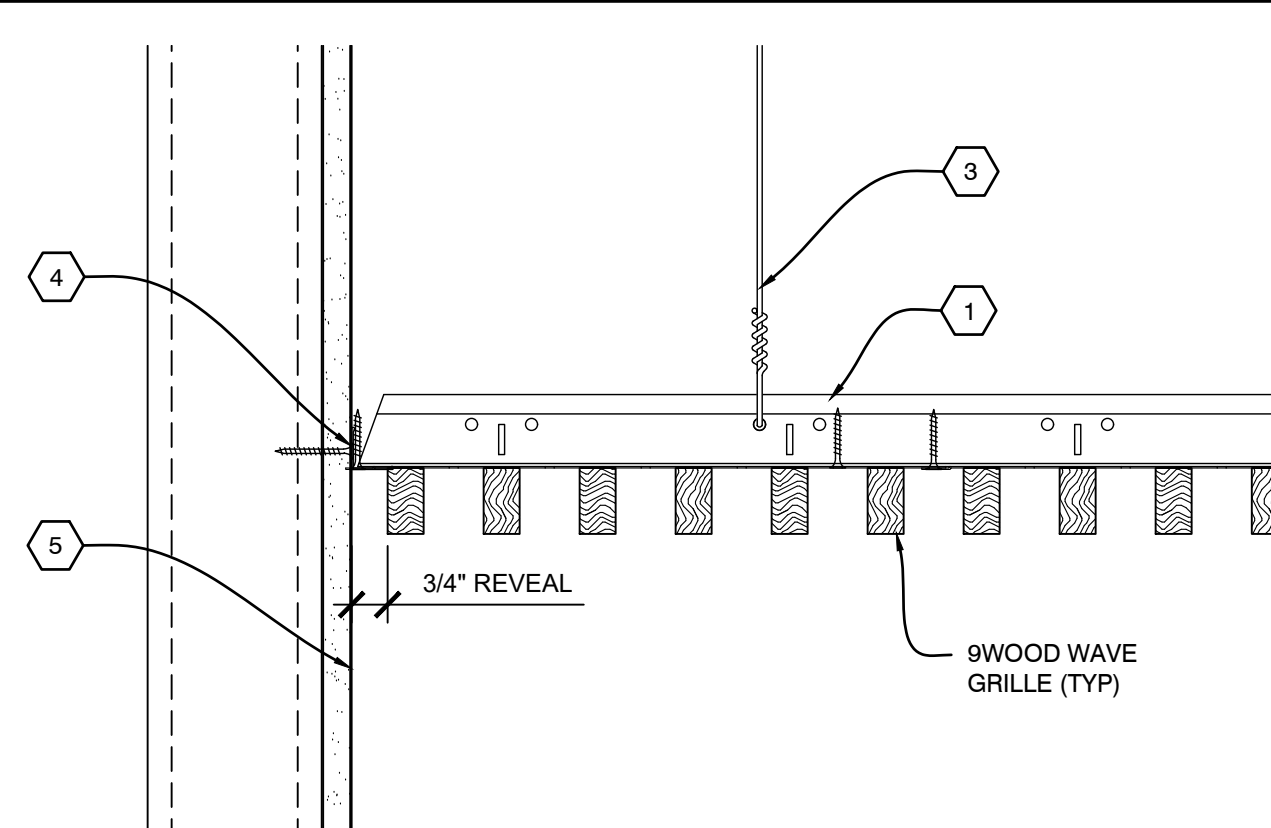


**B1** SECTION - PERIMETER

SCALE: 1/4" = 1'

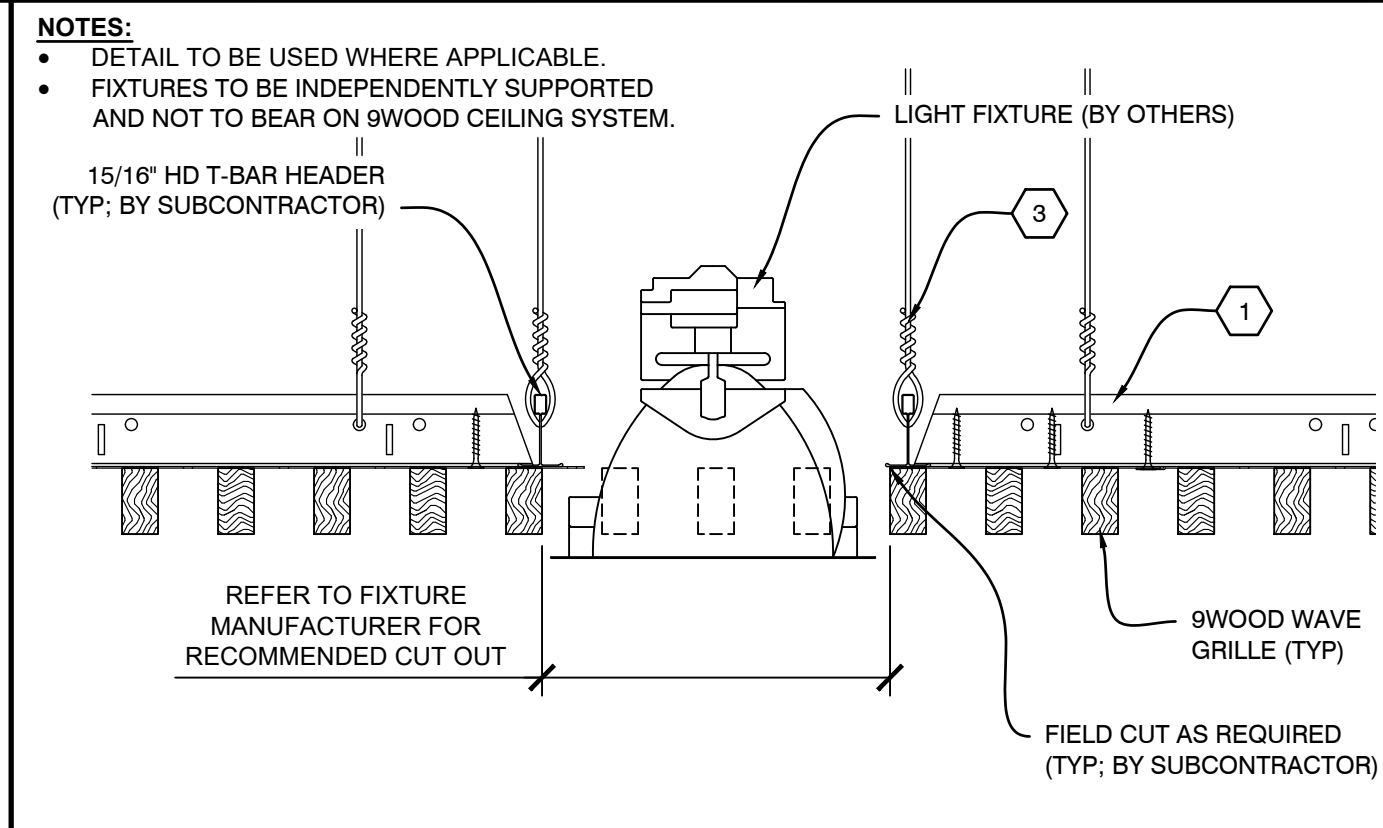


**B2** SECTION - LIGHT FIXTURE

SCALE: 1/4" = 1'

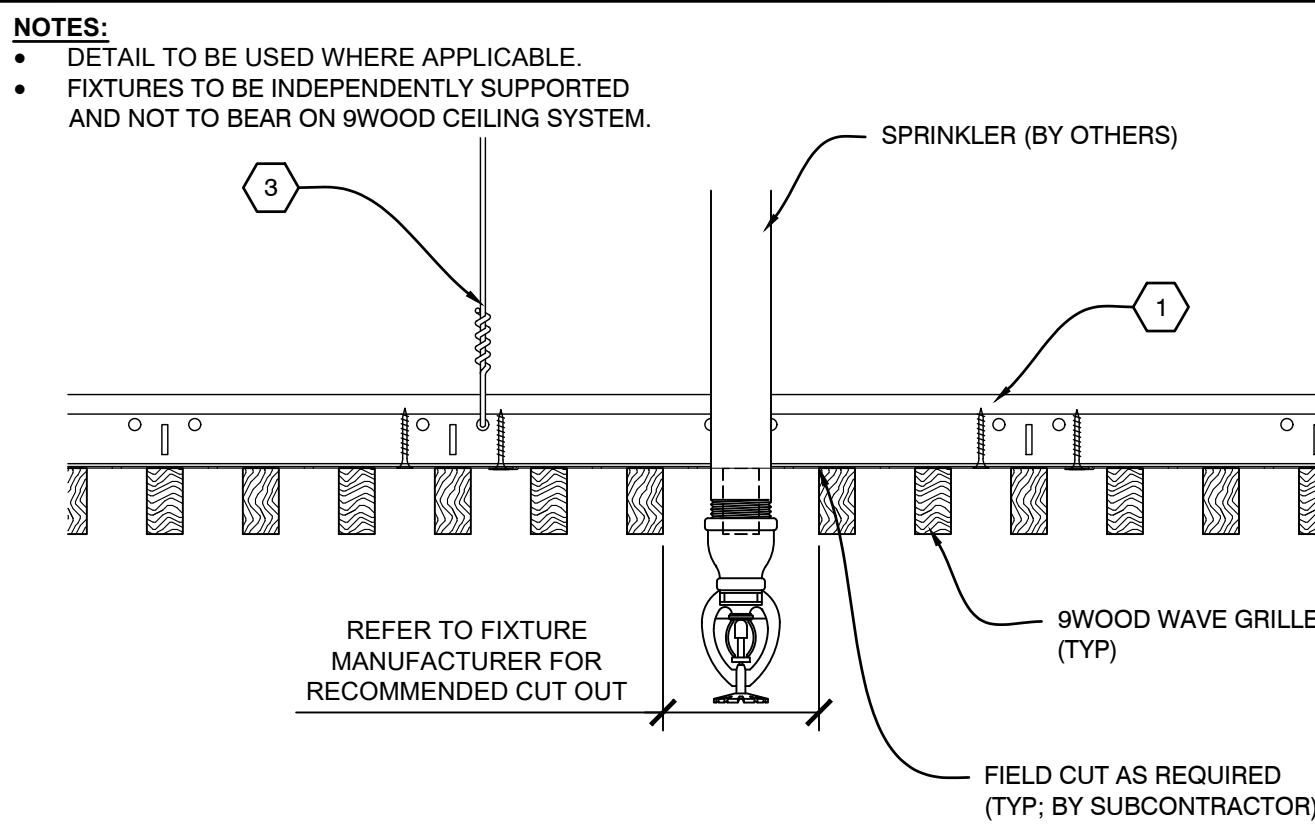


**B3** SECTION - SPRINKLER

SCALE: 1/4" = 1'

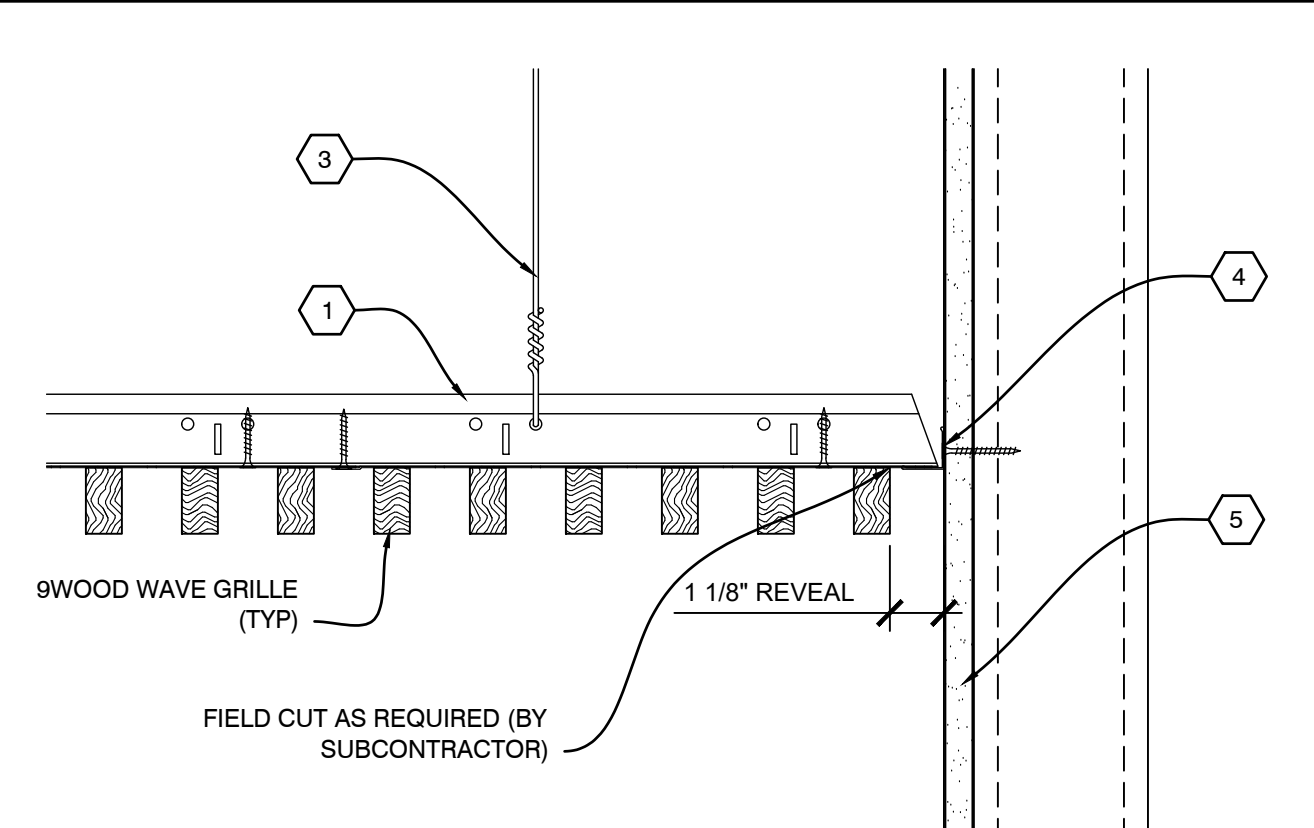

**B4** SECTION - PERIMETER

SCALE: 1/4" = 1'

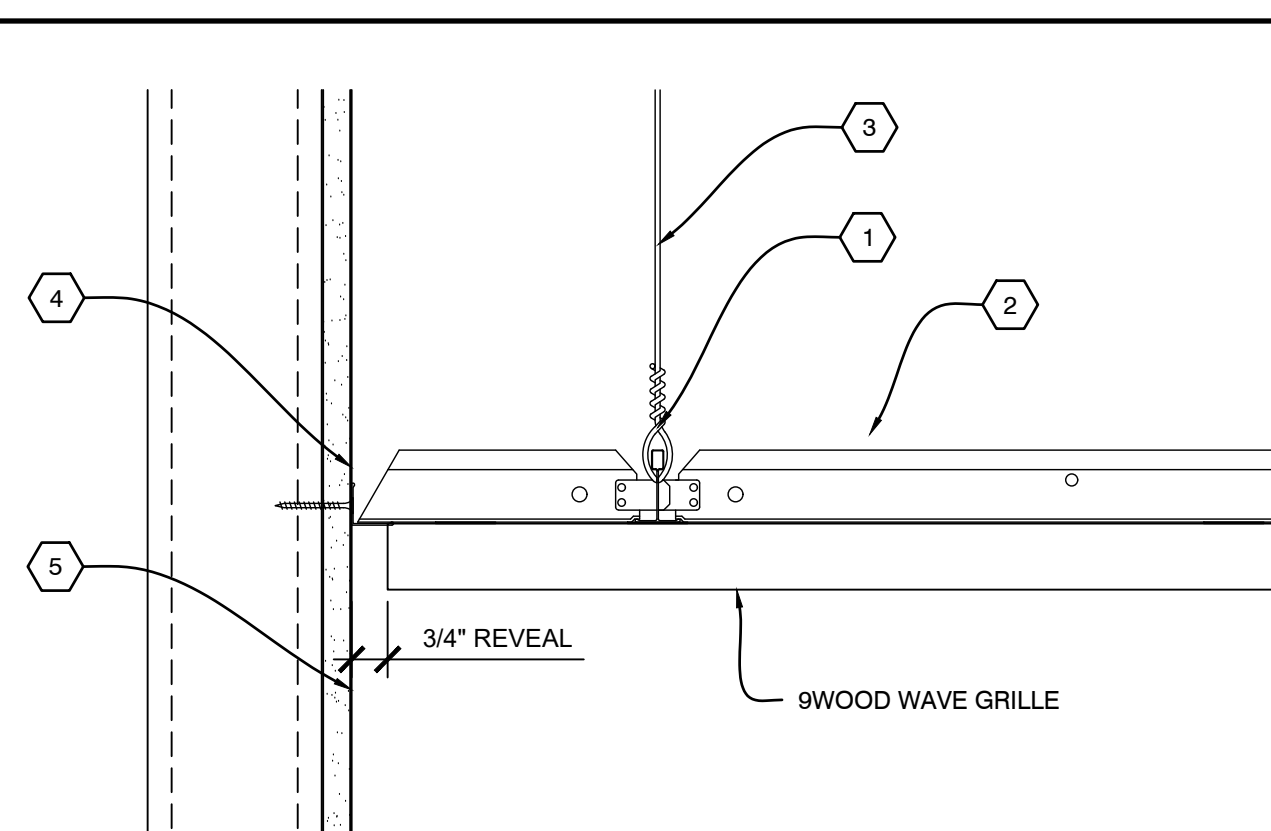


**A1** SECTION - PERIMETER

SCALE: 1/4" = 1'




**A2** SECTION - LIGHT FIXTURE

SCALE: 1/4" = 1'

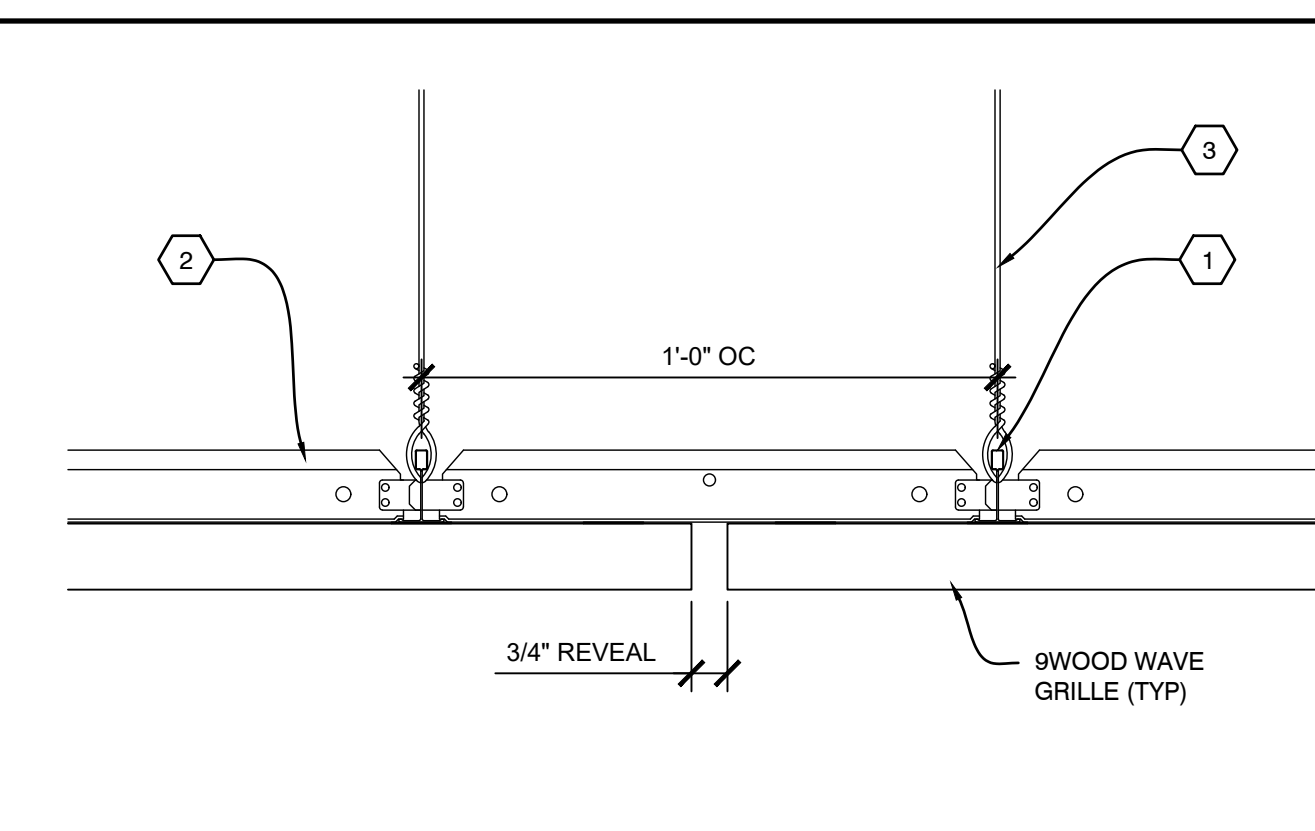

**A3** SECTION - ABUTTING REVEAL

SCALE: 1/4" = 1'

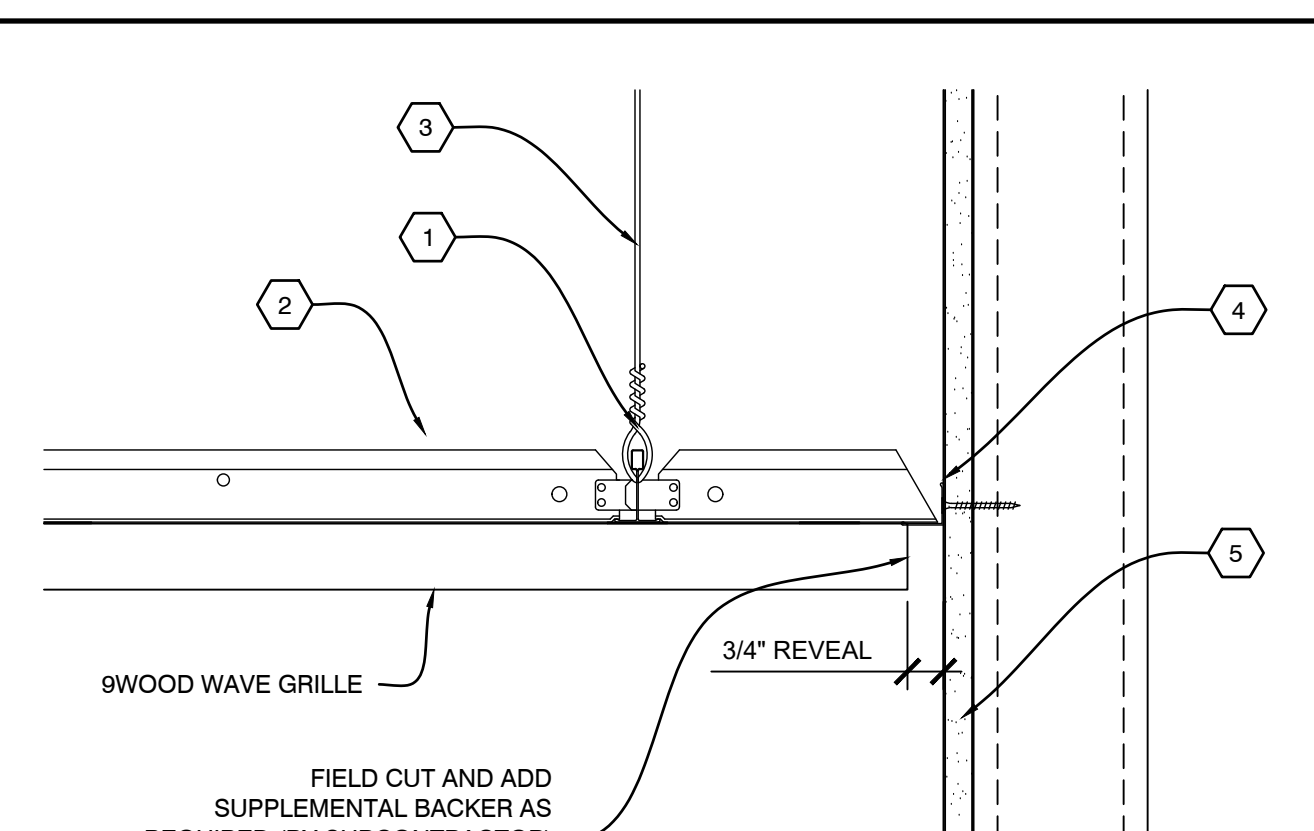

**A4** SECTION - PERIMETER

SCALE: 1/4" = 1'

9WOOD WAVE CEILING SYSTEM (TYP.) IS A REGISTERED TRADEMARK OF 9WOOD, INC. © 2025 9WOOD, INC. ALL RIGHTS RESERVED.