

PROJECT CERTIFICATIONS: YES NO

PROJECT

PROJECT NUMBER:
PROPOSAL NUMBER:

REVISION HISTORY

REV#	DATE	DESCRIPTION
10		
9		
8		
7		
6		
5		
4		
3		
2		
1		
0		RELEASE FOR APPROVAL'S

SHEET INFORMATION

DRAWING TYPE: SHOP DRAWING
DRAWN BY: DMS
STANDARDS REVIEW: RAC
TECHNICAL REVIEW: RAC

THIS DOCUMENT CONTAINS PROPRIETARY INFORMATION OF 9WOOD, INC.
COPYRIGHT © 2025 9WOOD, INC.
ALL RIGHTS RESERVED.


KEY NOTES

- 1 15/16" HEAVY DUTY T-BAR MAIN RUNNER (TYP. BY SUBCONTRACTOR)
- 2 15/16" T-BAR CROSS TEE (TYP. BY SUBCONTRACTOR)
- 3 HANGER WIRE (TYP. BY SUBCONTRACTOR)
- 4 WALL ANGLE AND APPROPRIATE INSTALLATION FASTENER (TYP. BY SUBCONTRACTOR)
- 5 PERIMETER CONDITION (TYP. BY OTHERS)


SHEET TITLE

SYSTEM DETAILS


Z-501
SHEET 3 OF 3

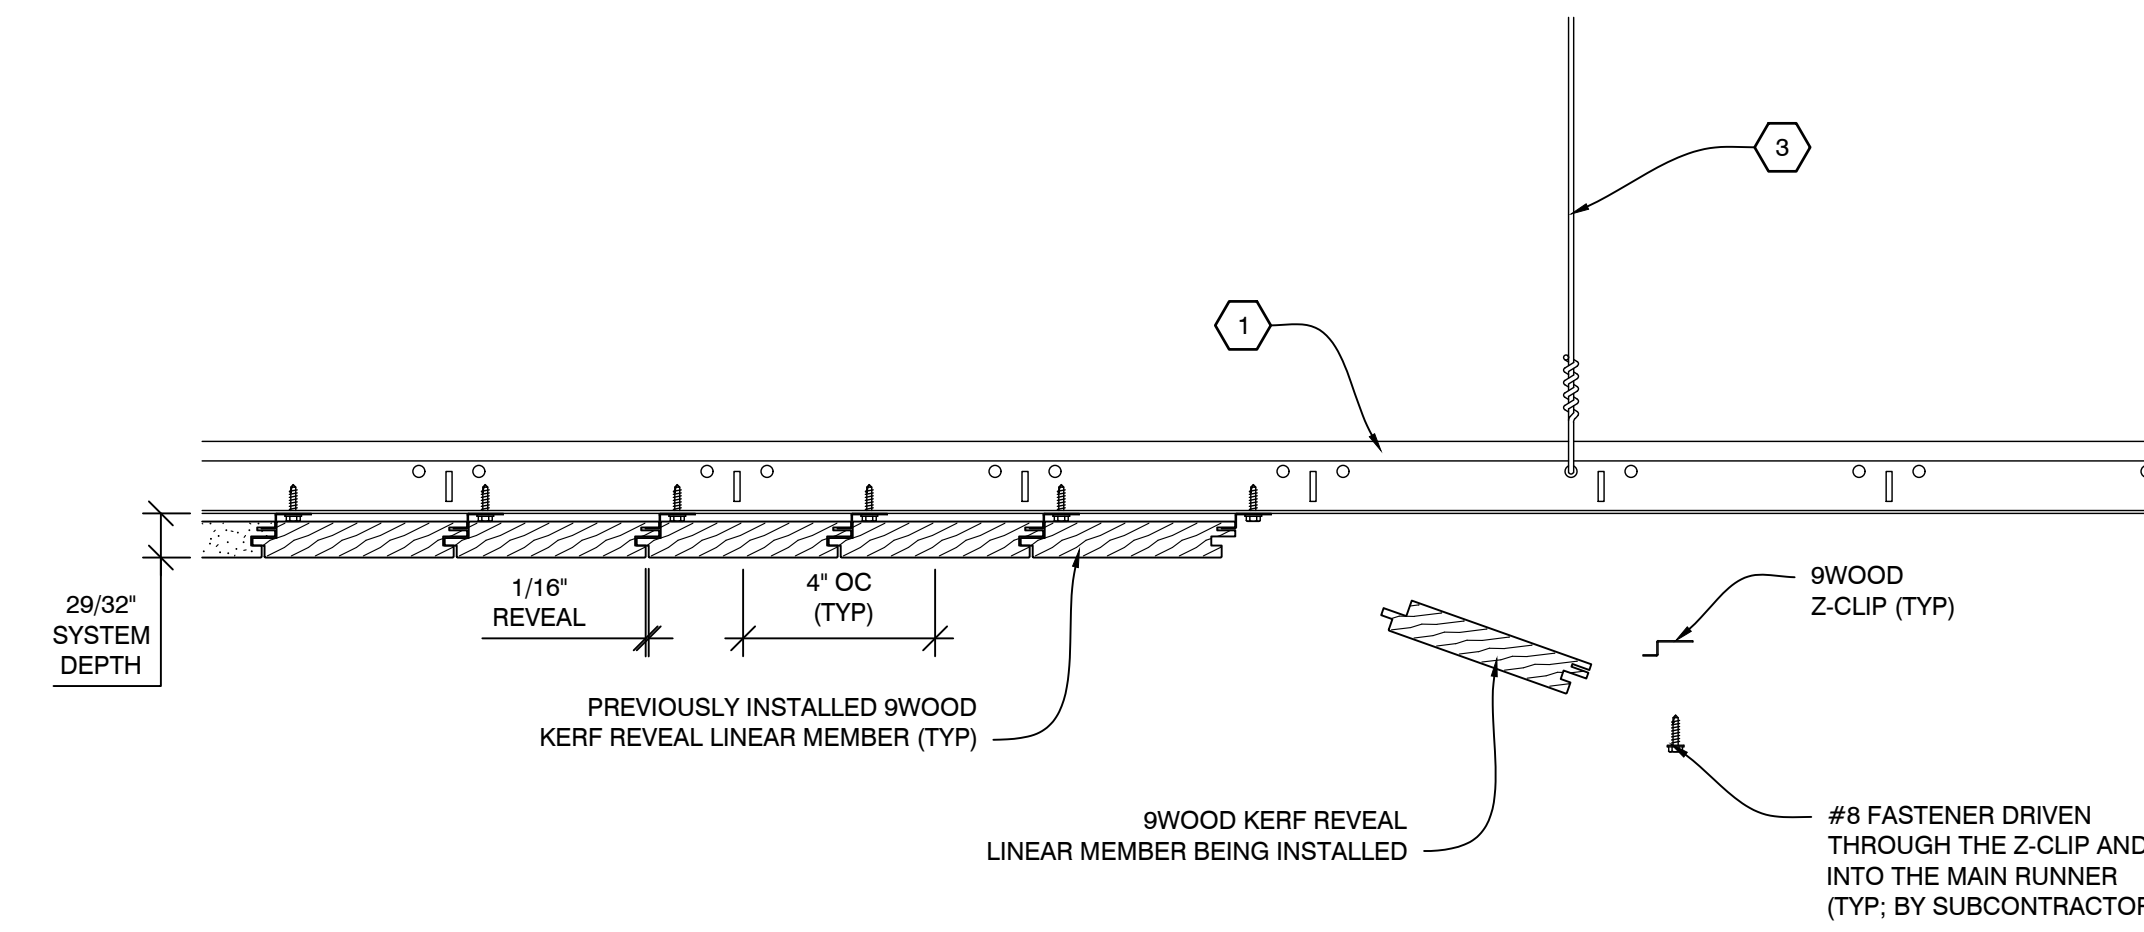


C3 INSTALLATION PROCESS - LINEAR LINEAR WOOD MEMBER
SCALE: 1/4" = 1"

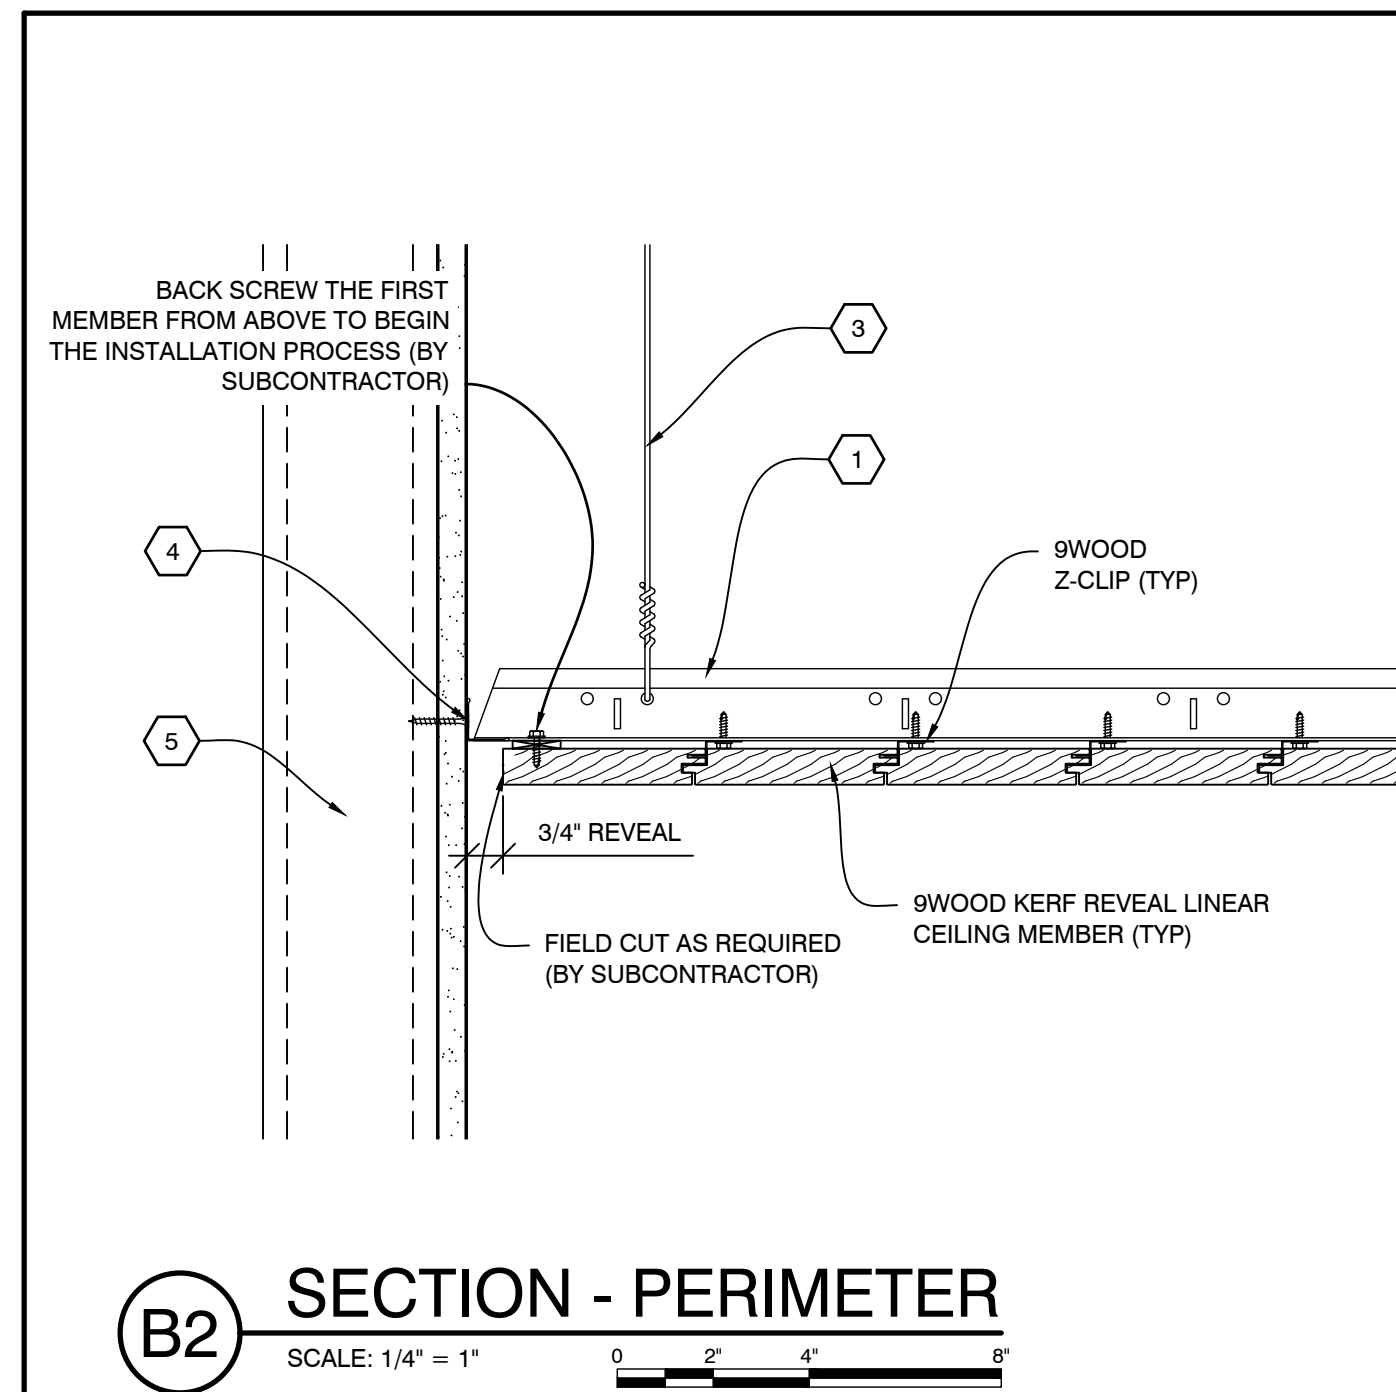


B2 SECTION - PERIMETER
SCALE: 1/4" = 1"

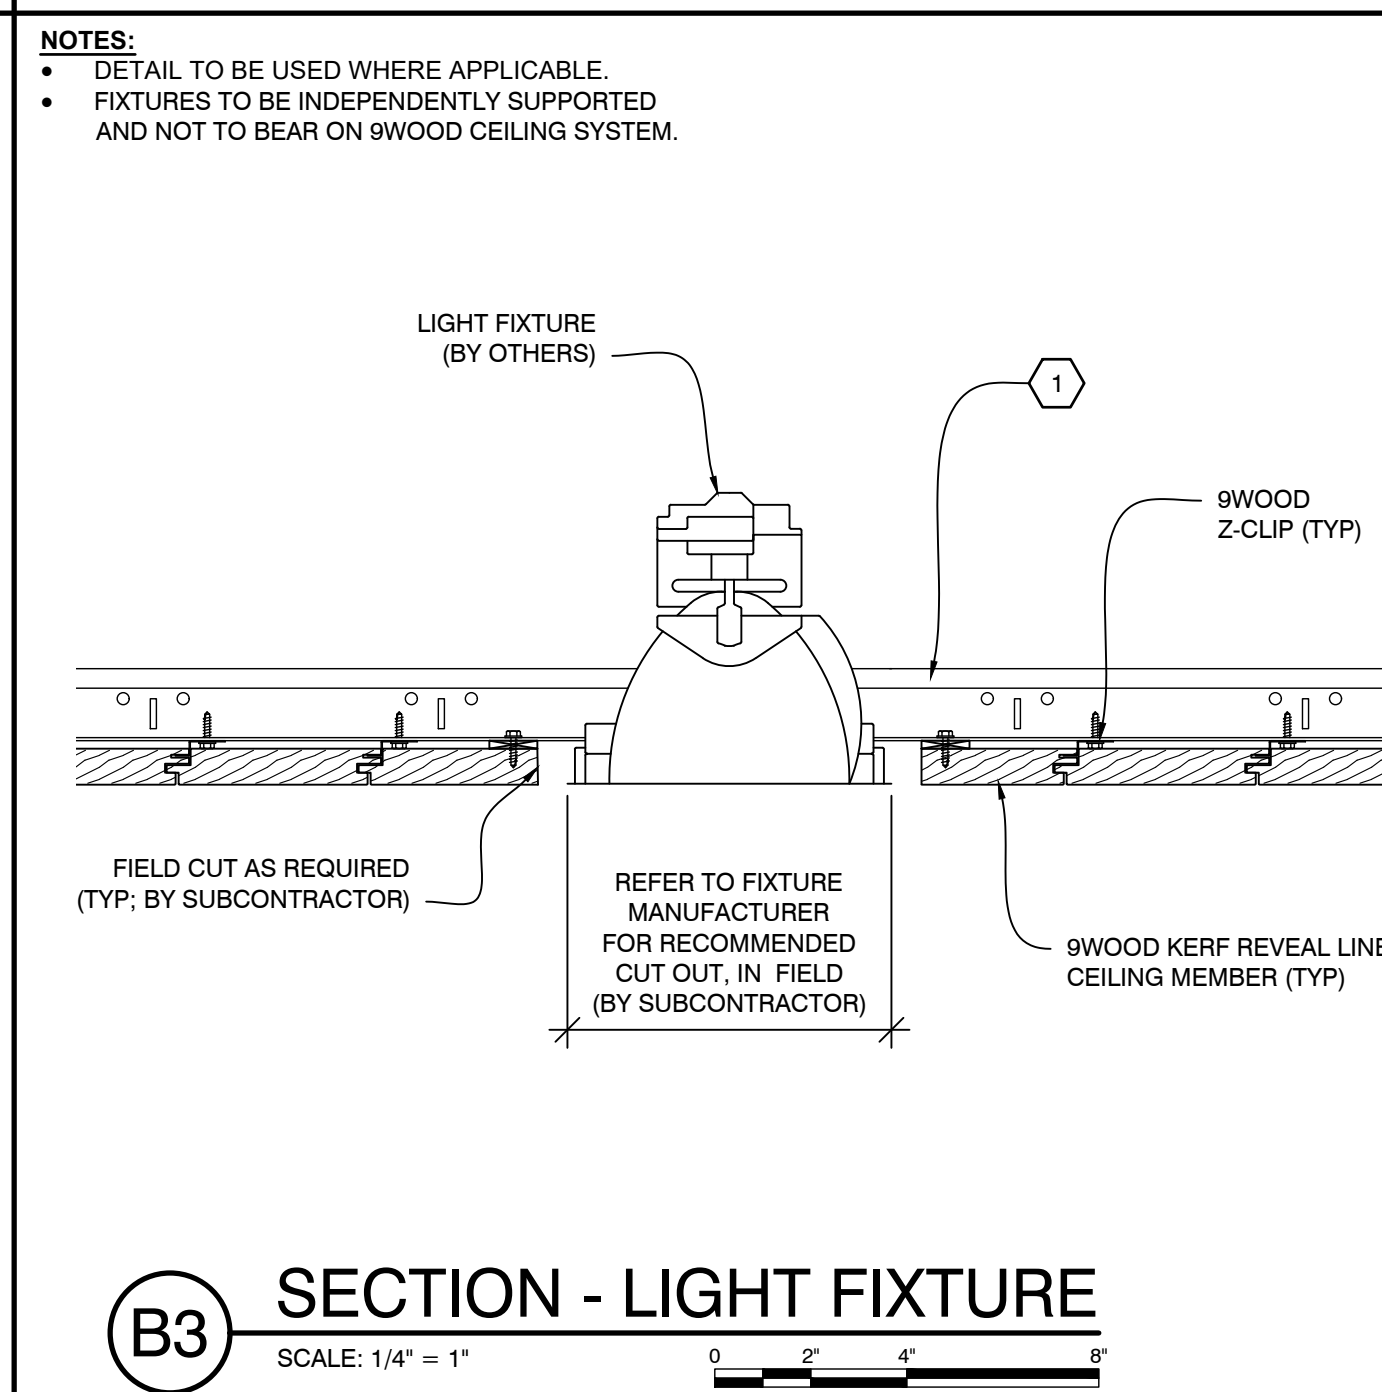


B3 SECTION - LIGHT FIXTURE
SCALE: 1/4" = 1"

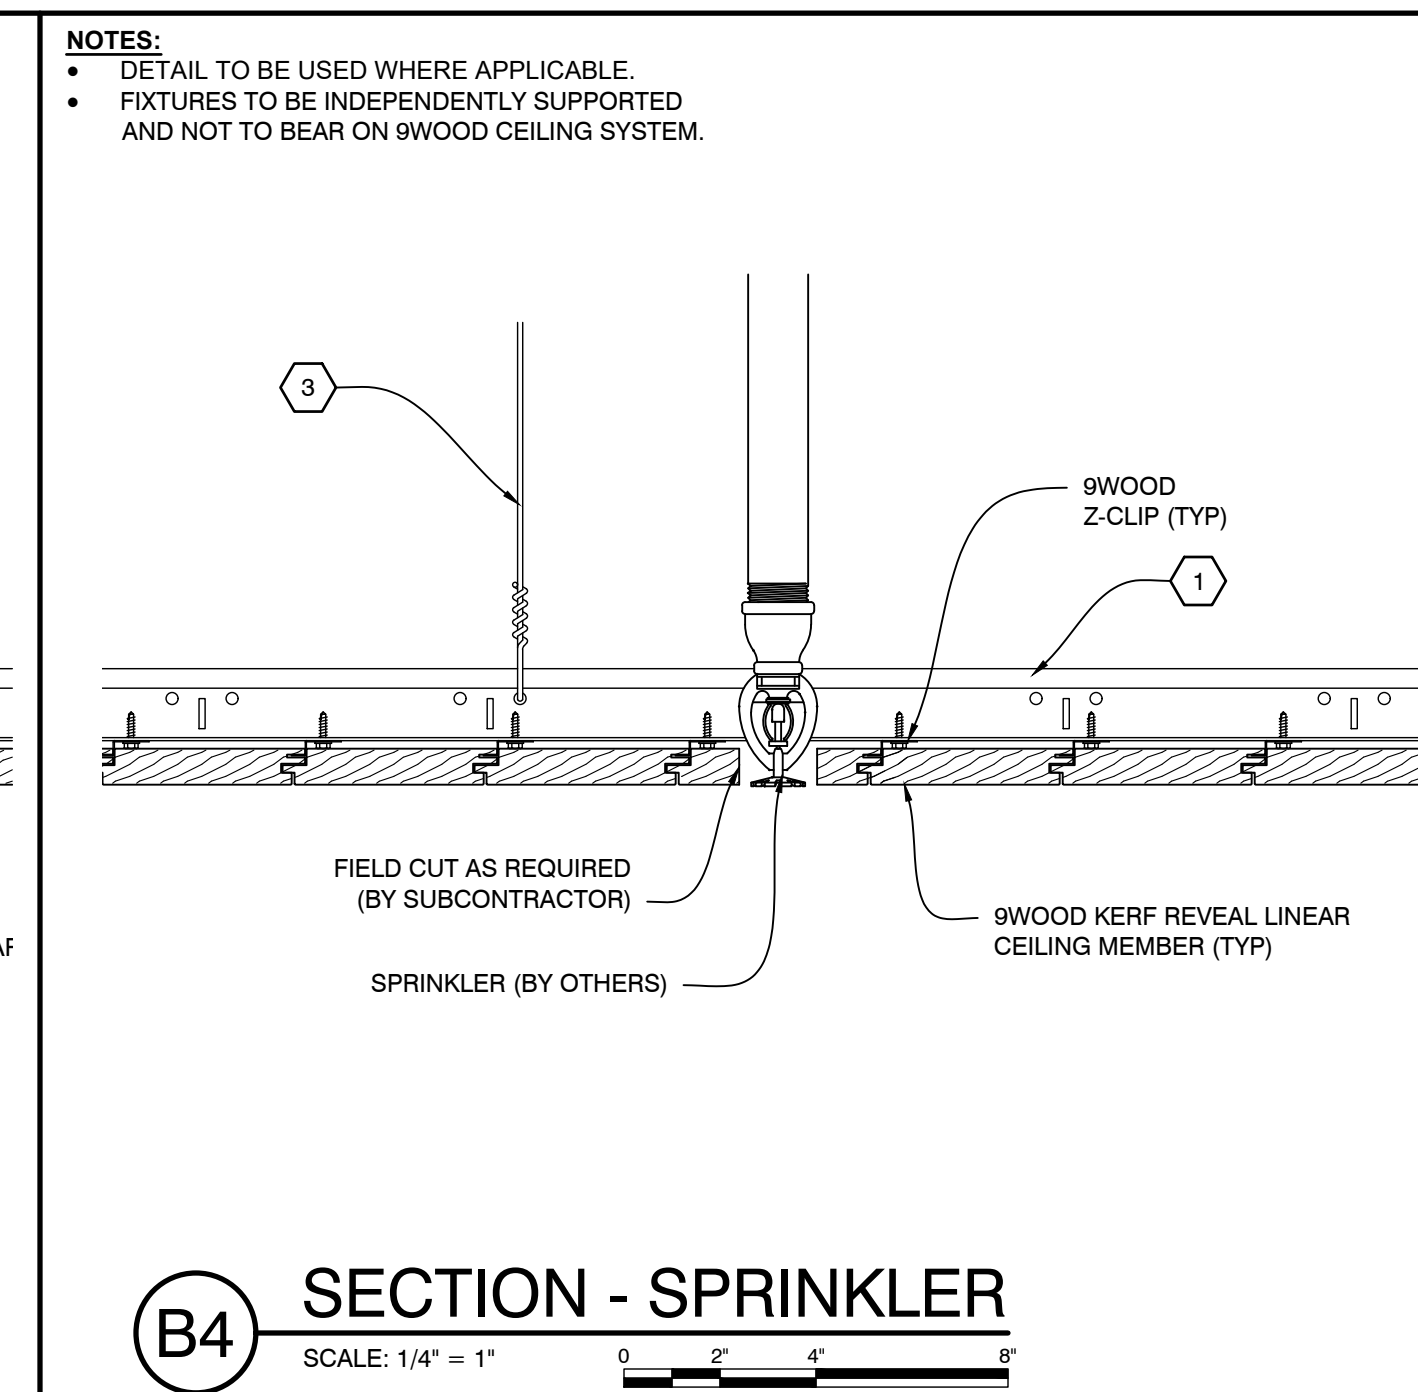


B4 SECTION - SPRINKLER
SCALE: 1/4" = 1"

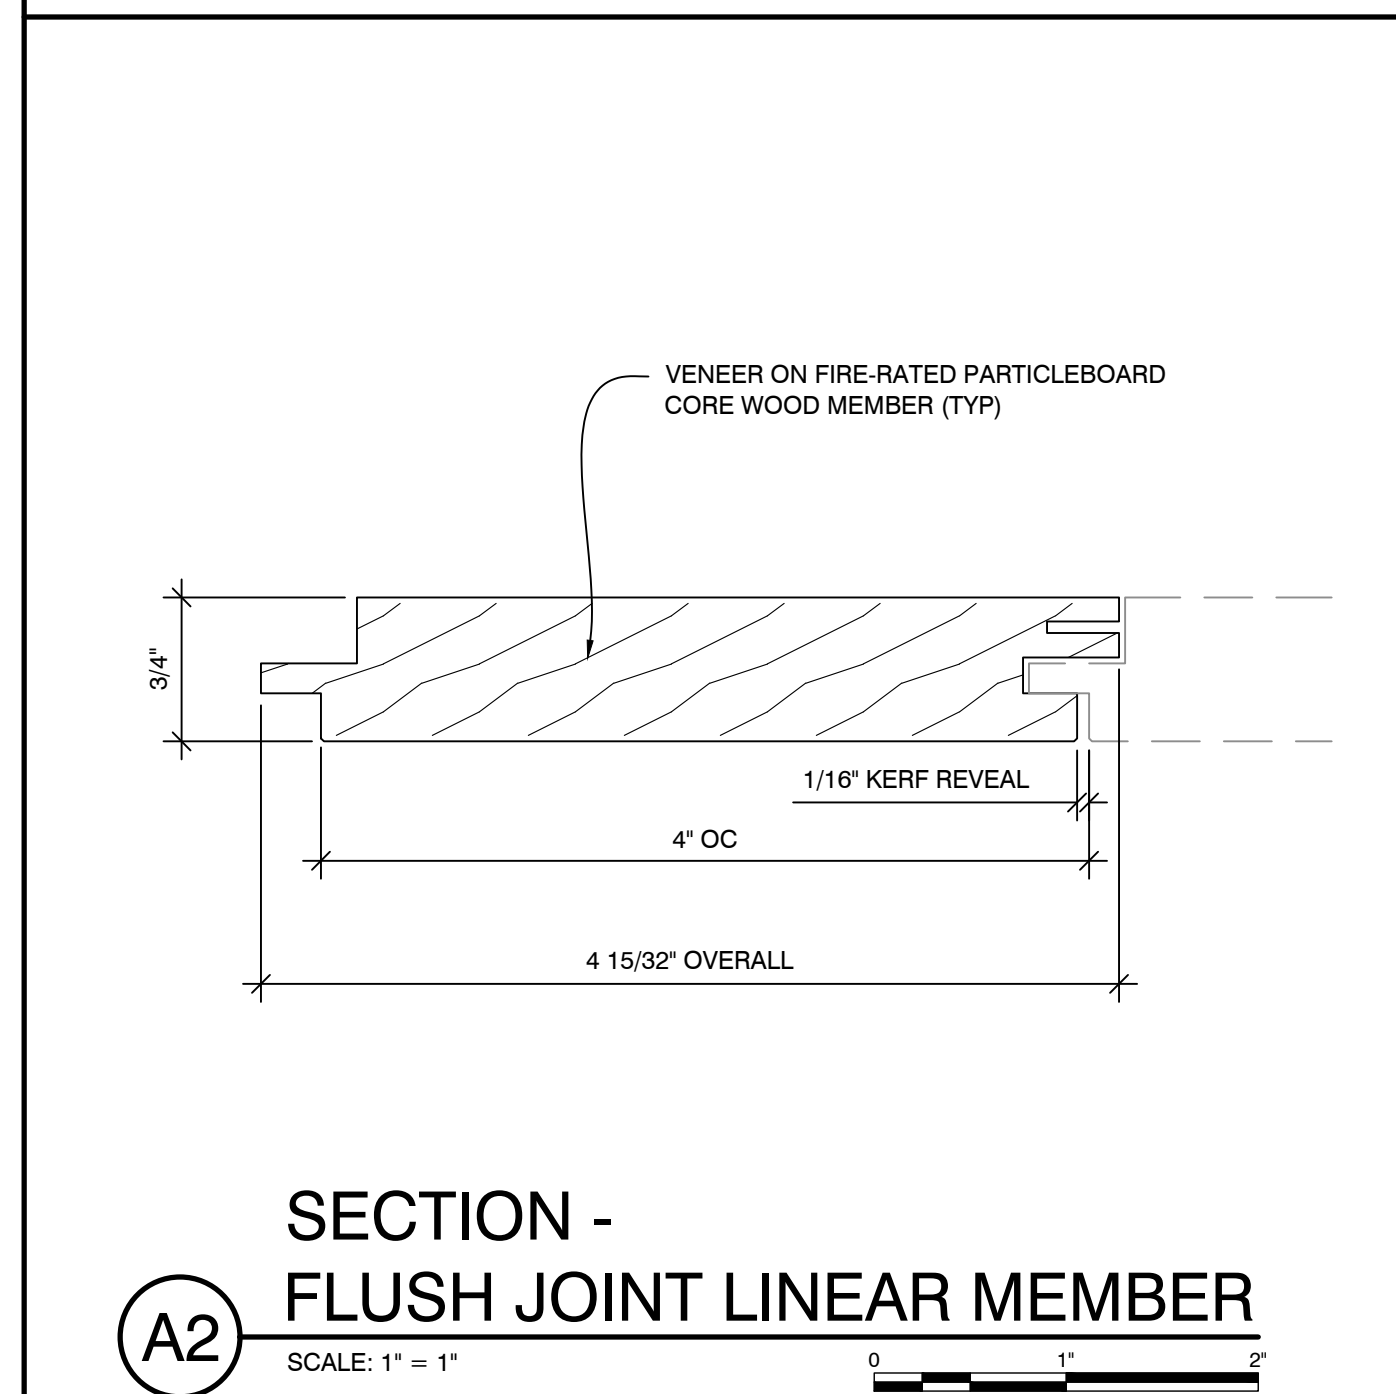

A2 SECTION - FLUSH JOINT LINEAR MEMBER
SCALE: 1" = 1"

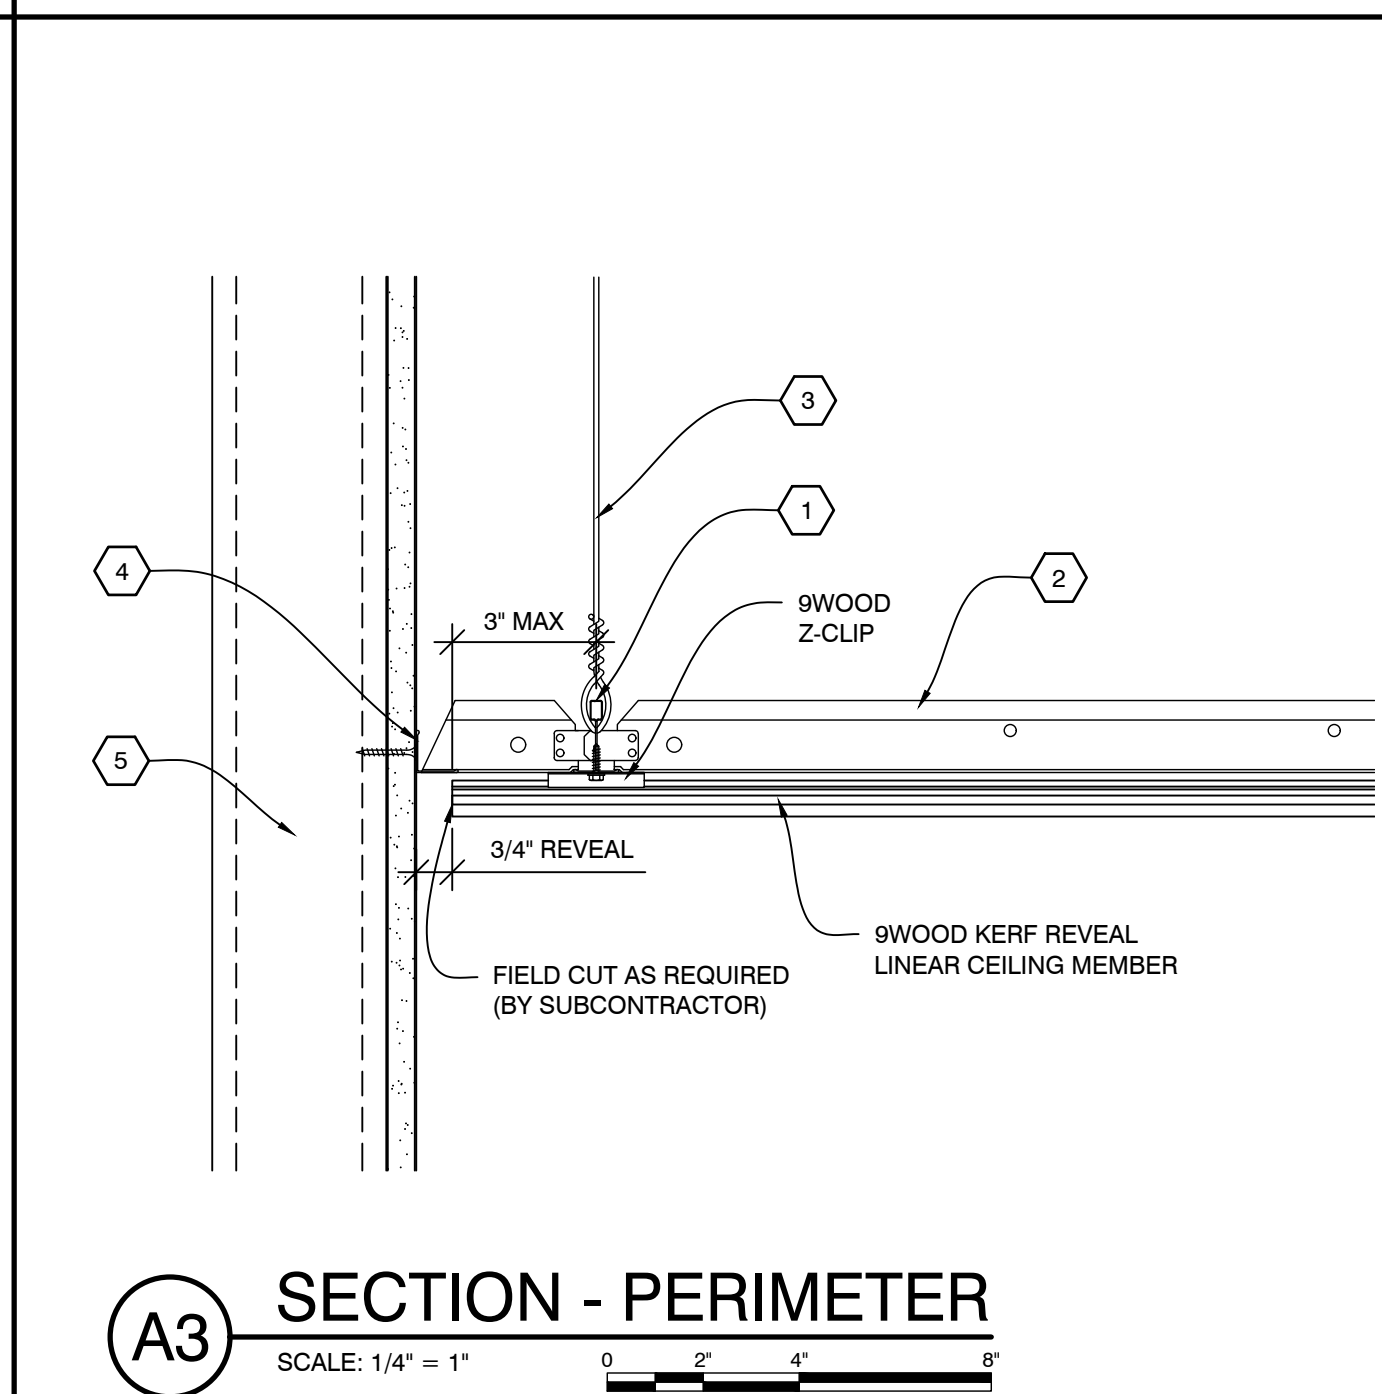

A3 SECTION - PERIMETER
SCALE: 1/4" = 1"

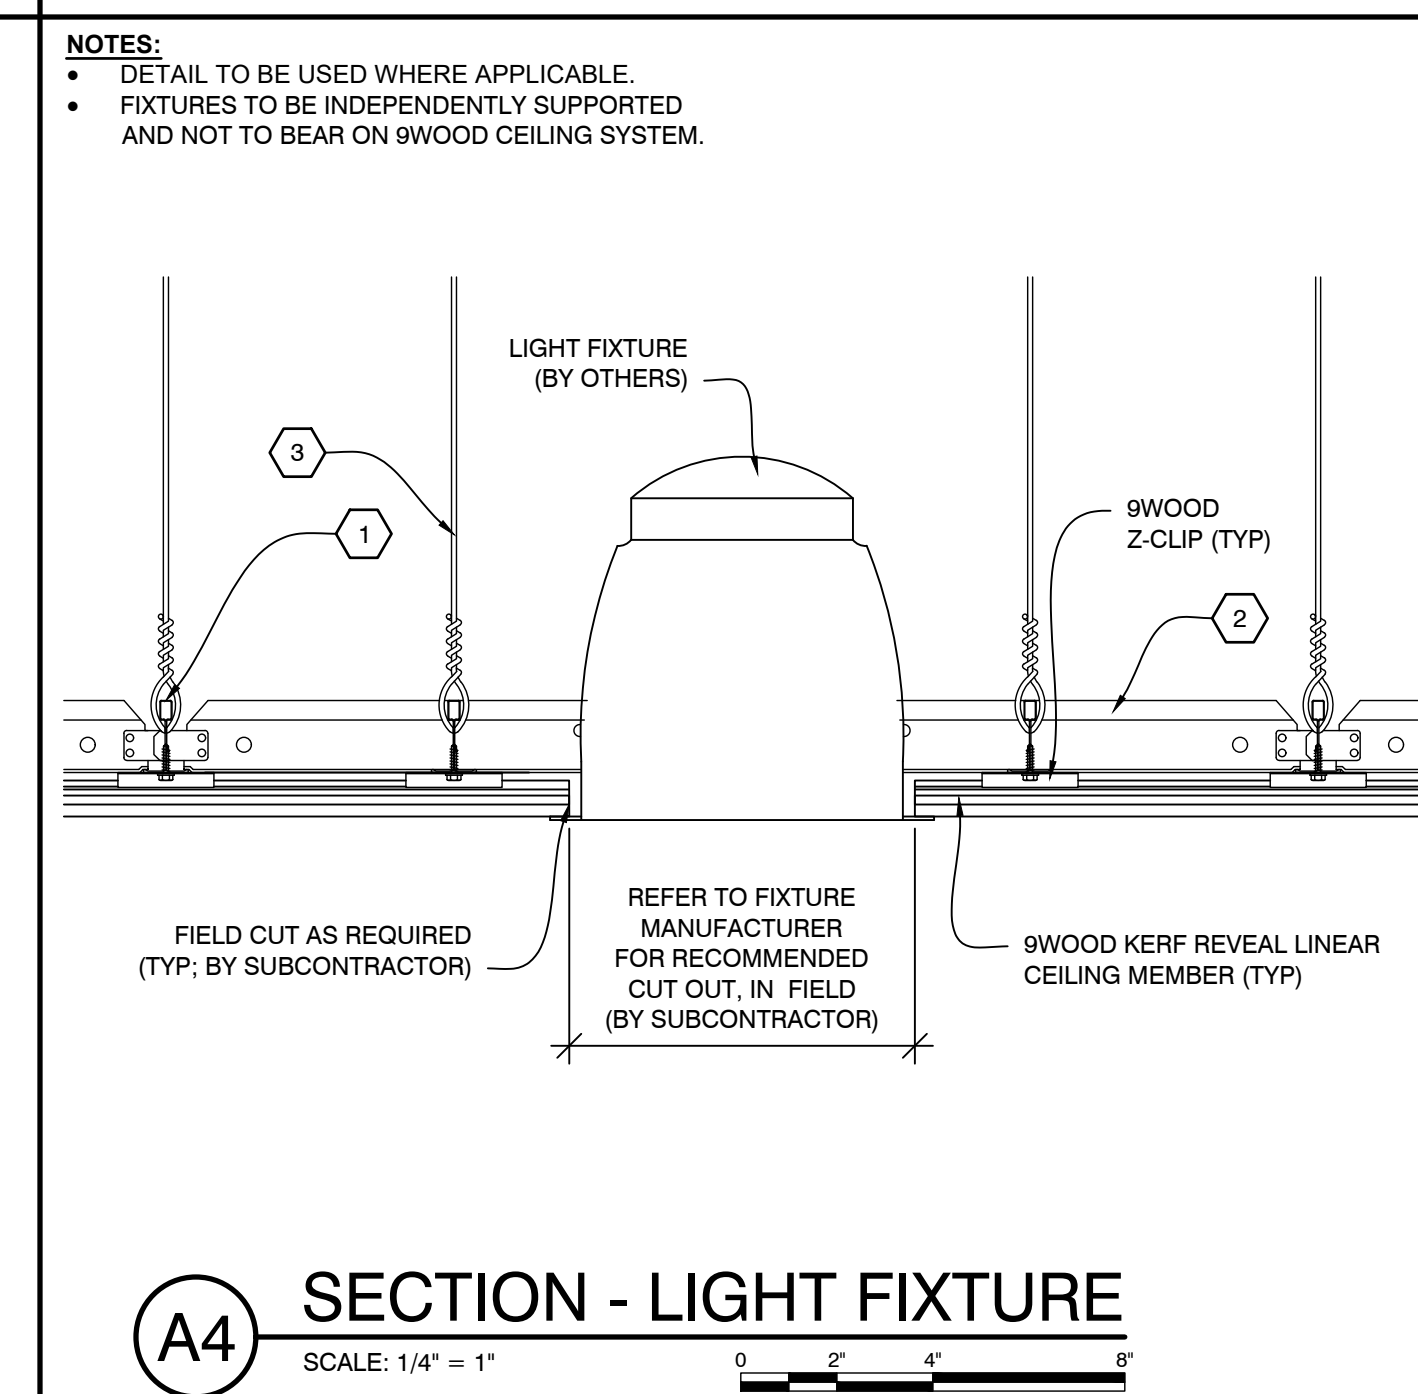

A4 SECTION - LIGHT FIXTURE
SCALE: 1/4" = 1"

9WOOD, INC. IS A REGISTERED TRADEMARK OF 9WOOD, INC. ALL RIGHTS RESERVED. © 2025 9WOOD, INC. ALL RIGHTS RESERVED.