




PATH AND FILENAME: S:\LIBRARY\4 PRODUCTS (CUSTOMER VIEW)\19 TEMPLATE SHOP DRAWINGS\01-3000 NANO PERF LINEAR\50-3318-2 - 725 X 7 3/32.DWG

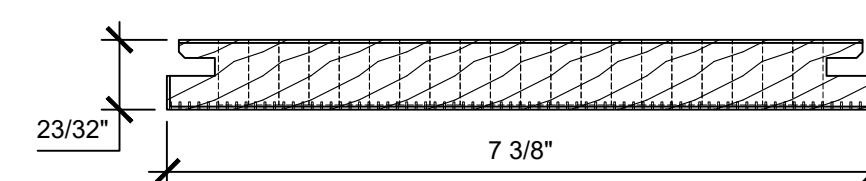


SECTION -
NANOPERF OPEN REVEAL
LINEAR MEMBER

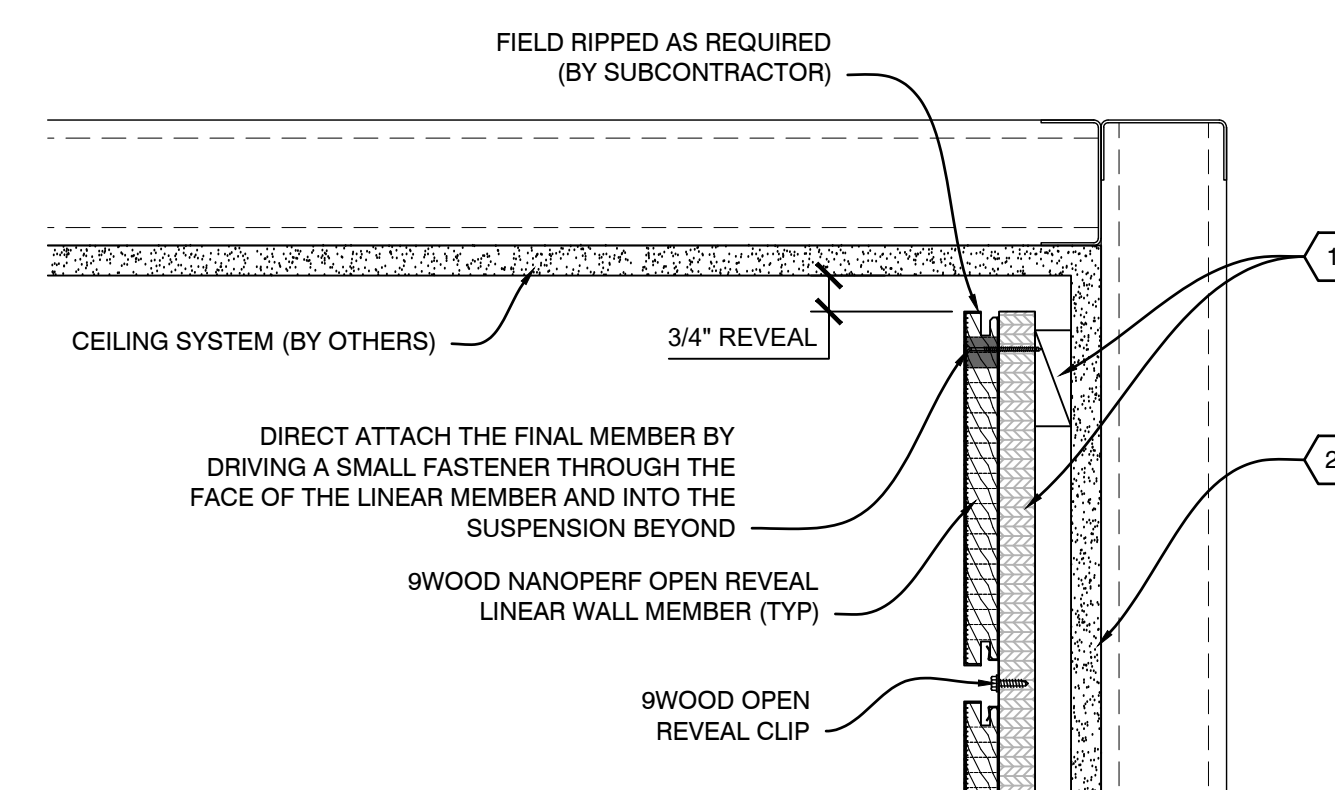


SECTION - CEILING PERIMETER

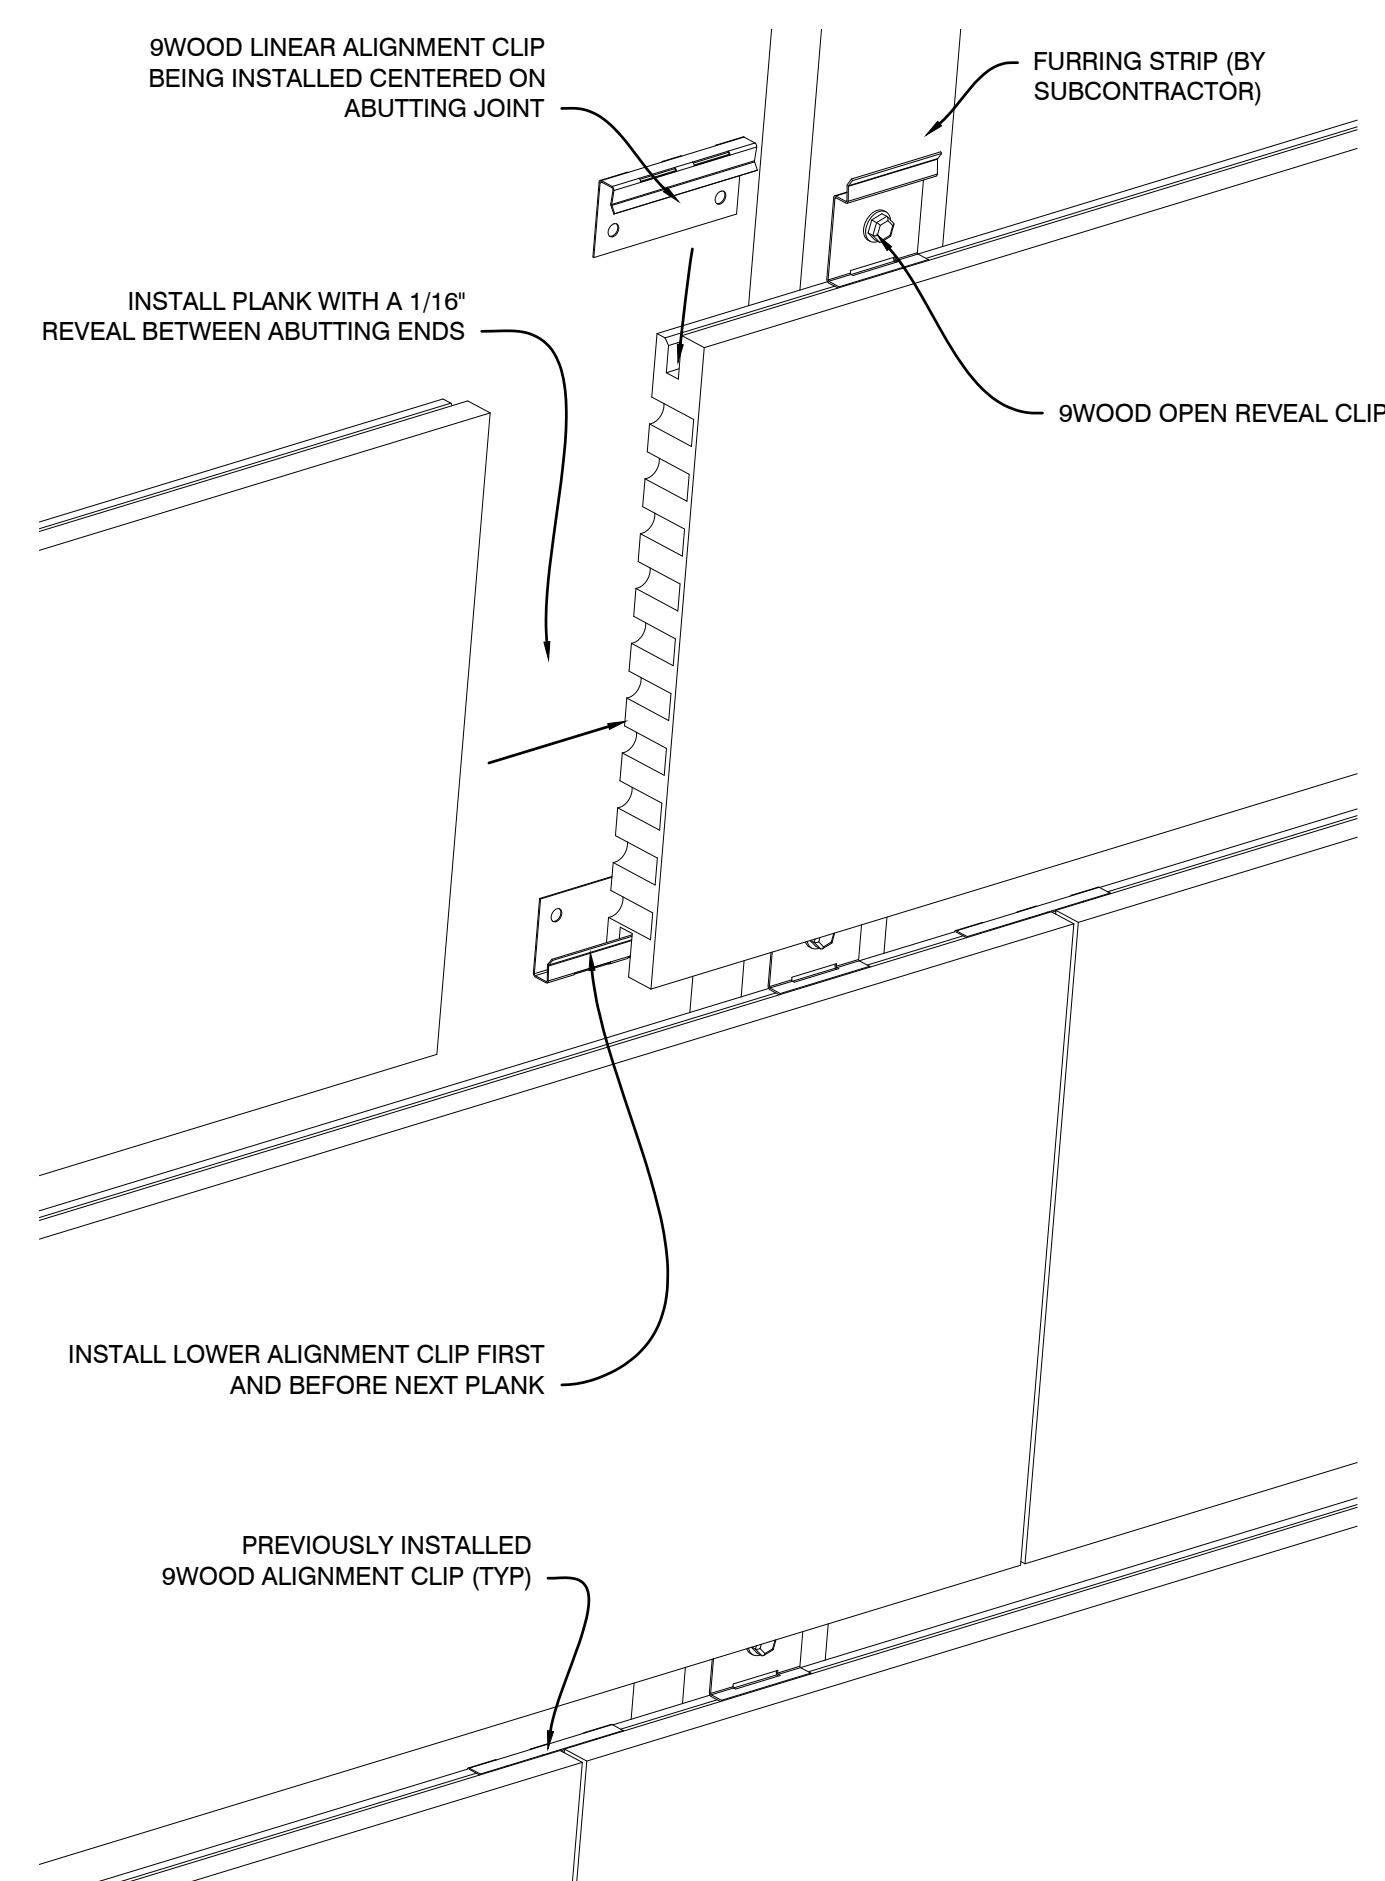


B1 ISO VIEW - INSTALLATION
SCALE: NOT TO SCALE

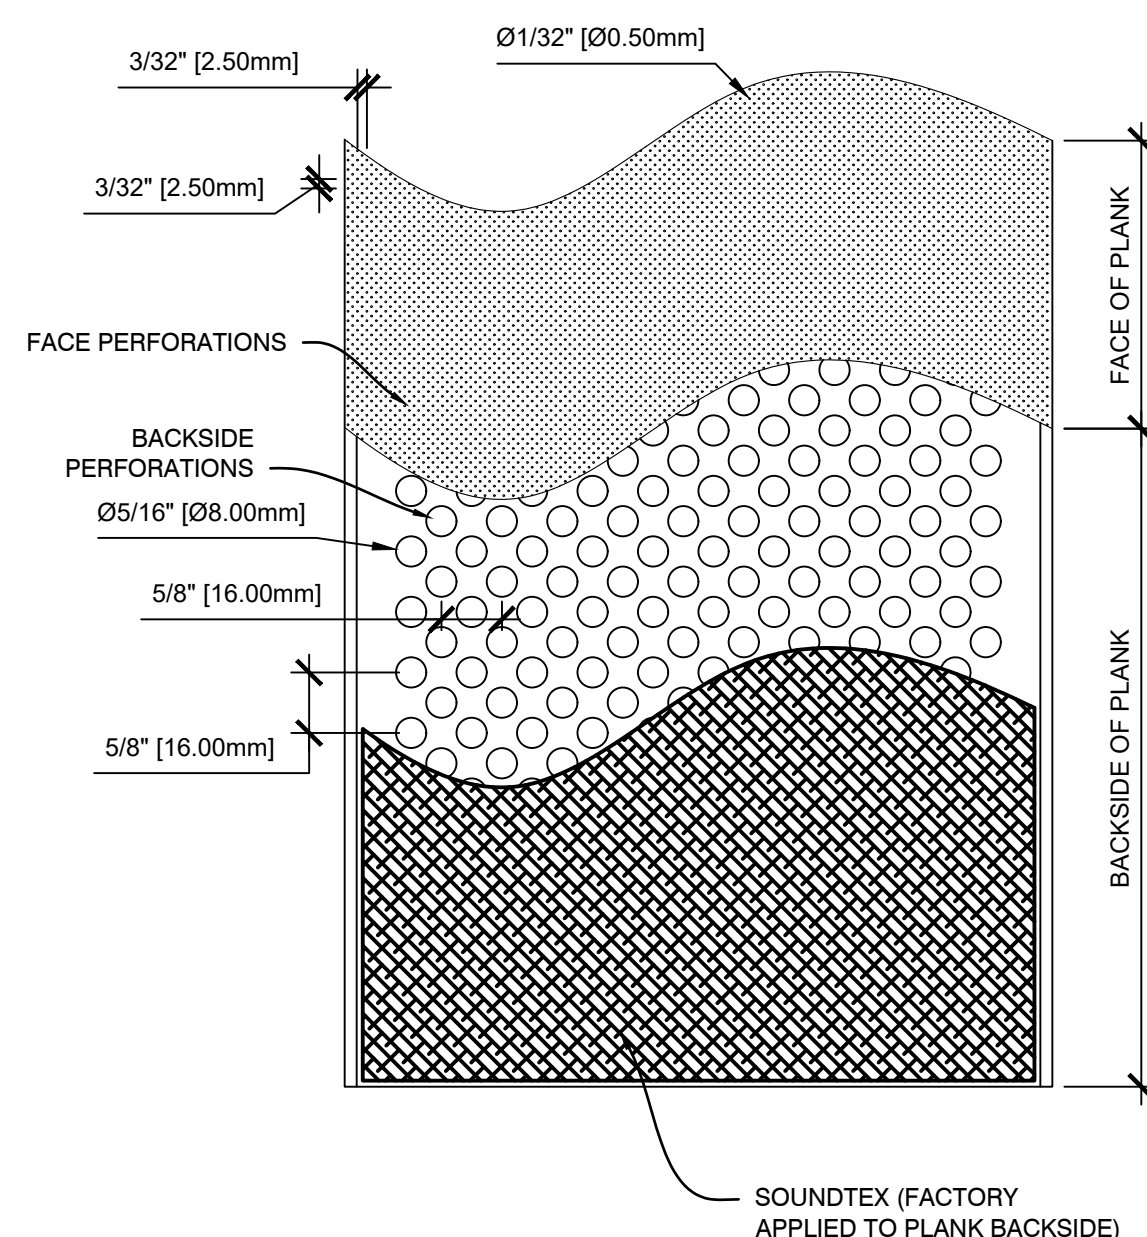


FACE / PLAN VIEW - NANOPERF
OPEN REVEAL LINEAR MEMBER

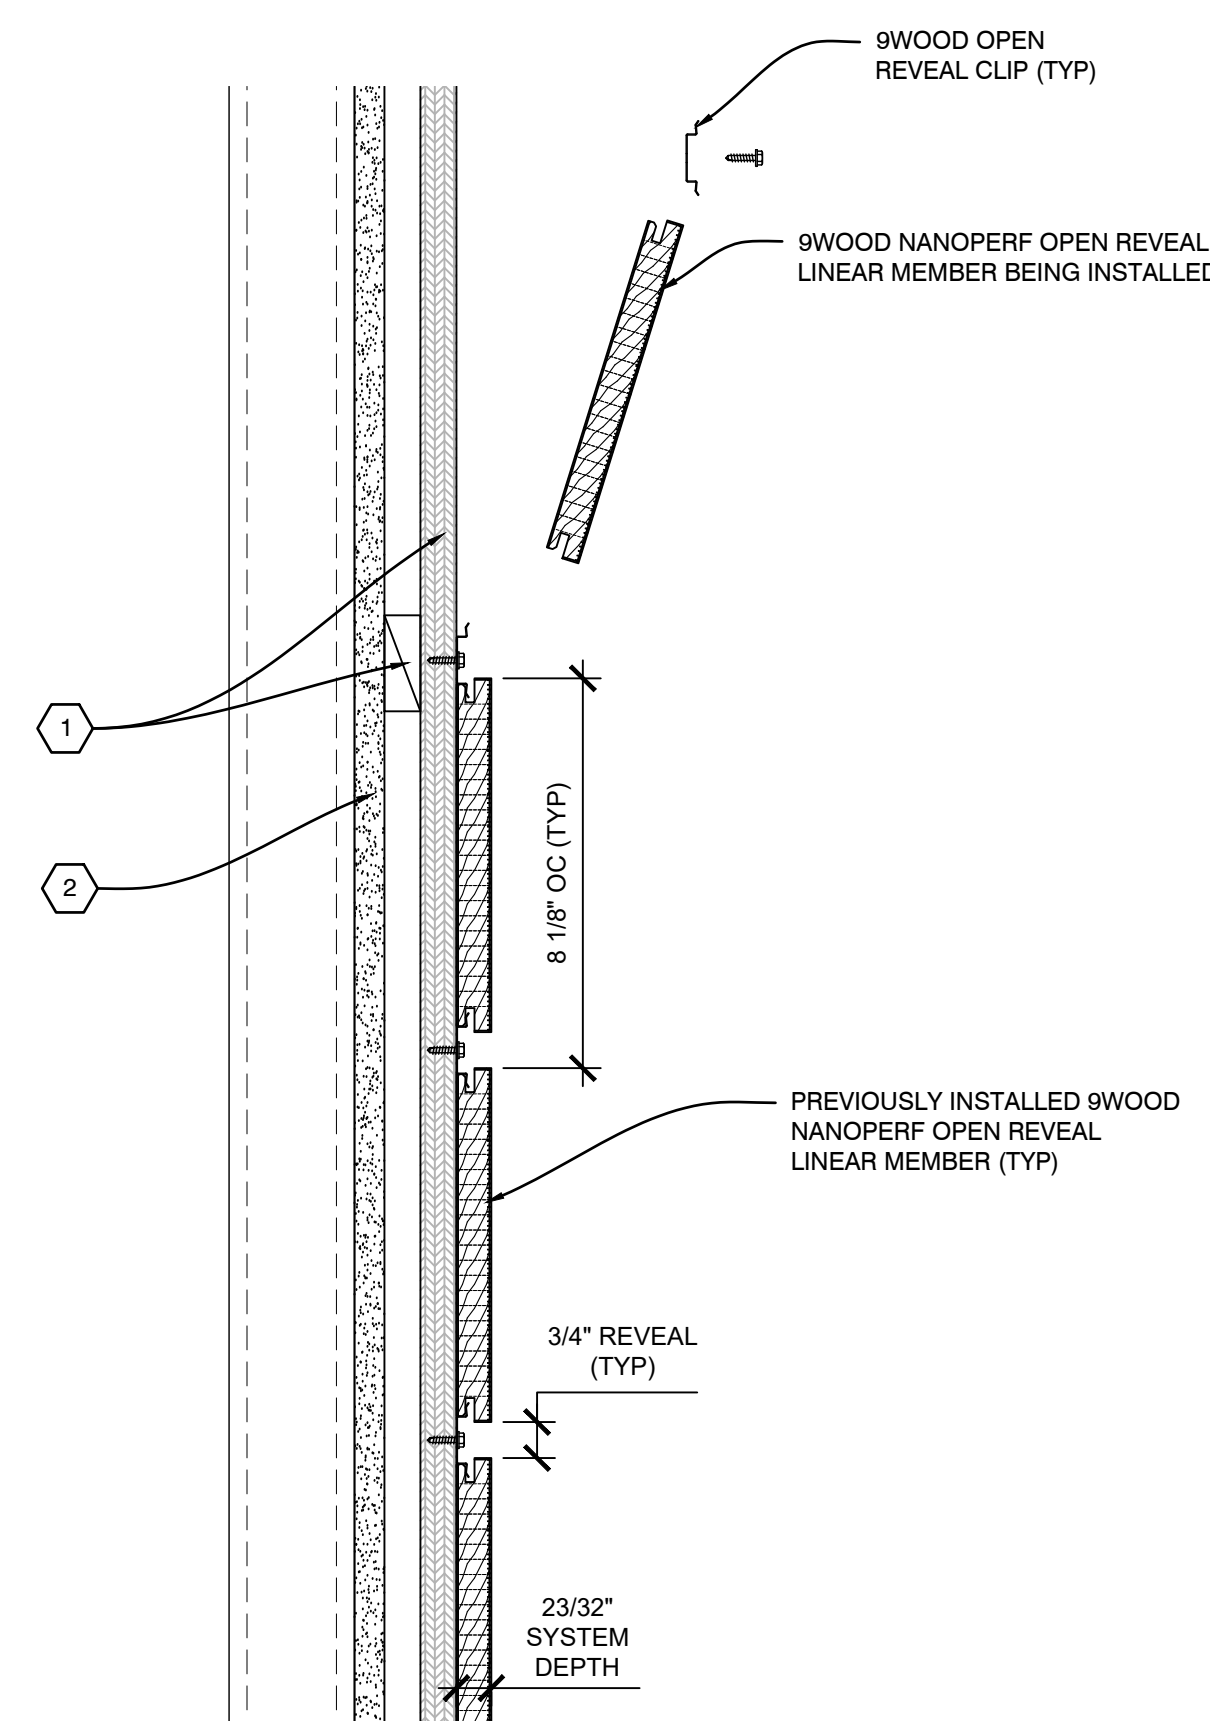


INSTALLATION PROCESS - NANOPERF OPEN REVEAL LINEAR MEMBER

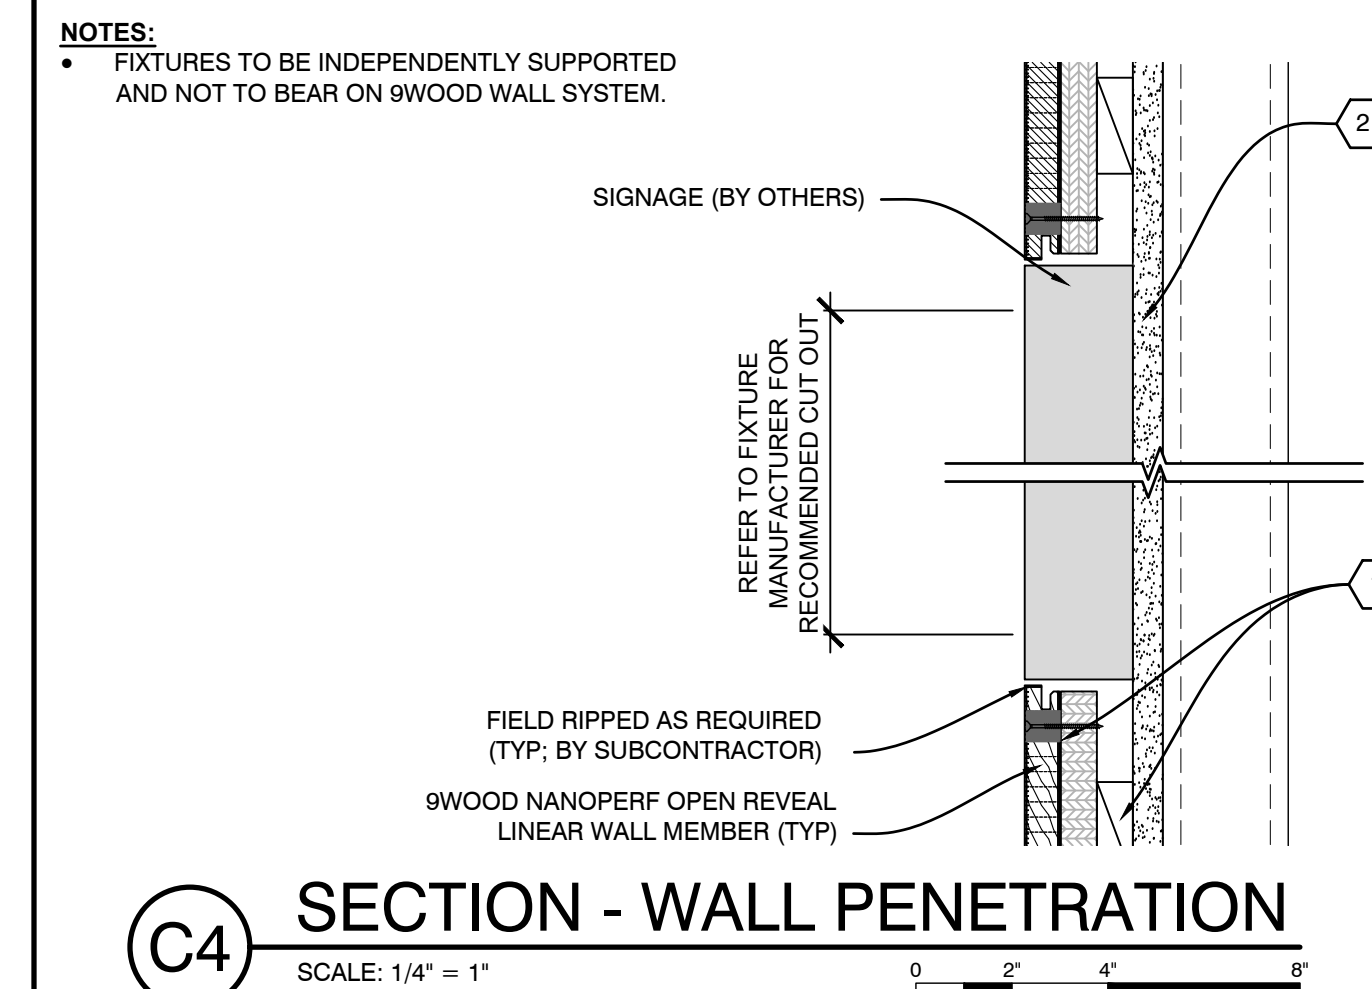


C4 SECTION - WALL PENETRATION
SCALE: 1/4" = 1"
0 2' 4'

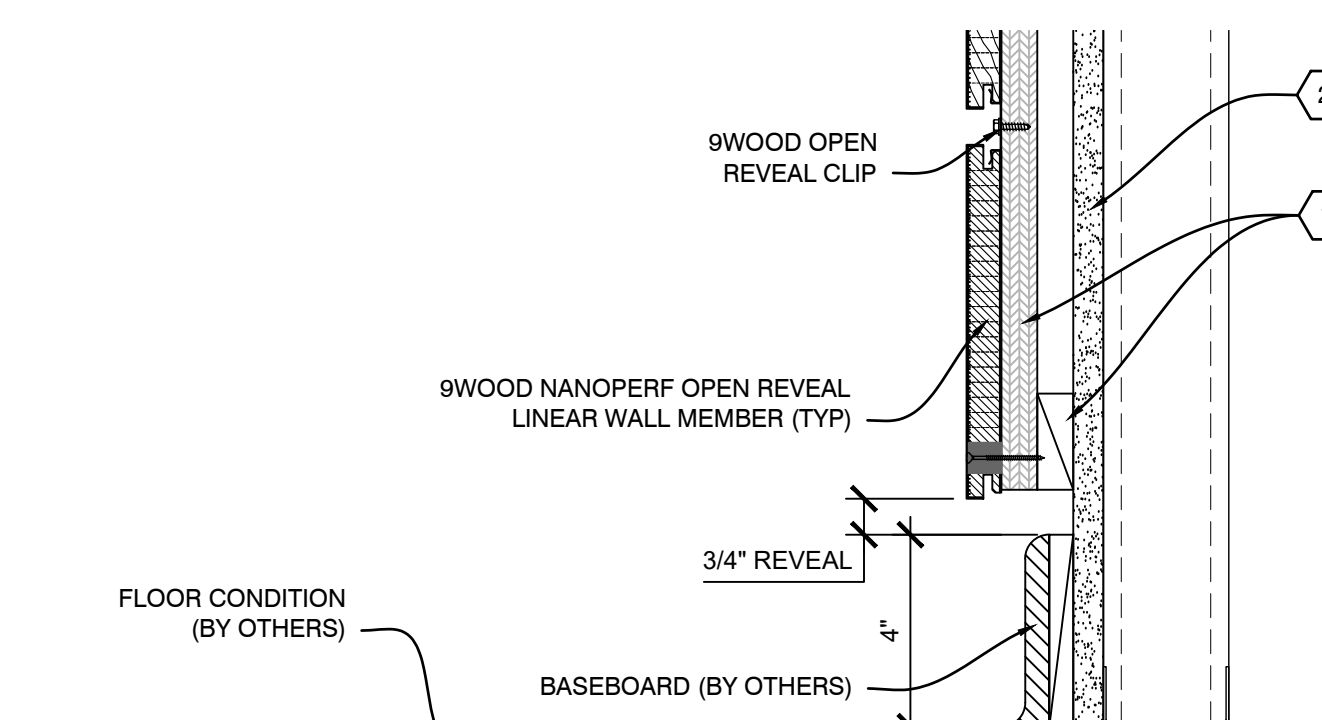


B4 SECTION - FLOOR PERIMETER

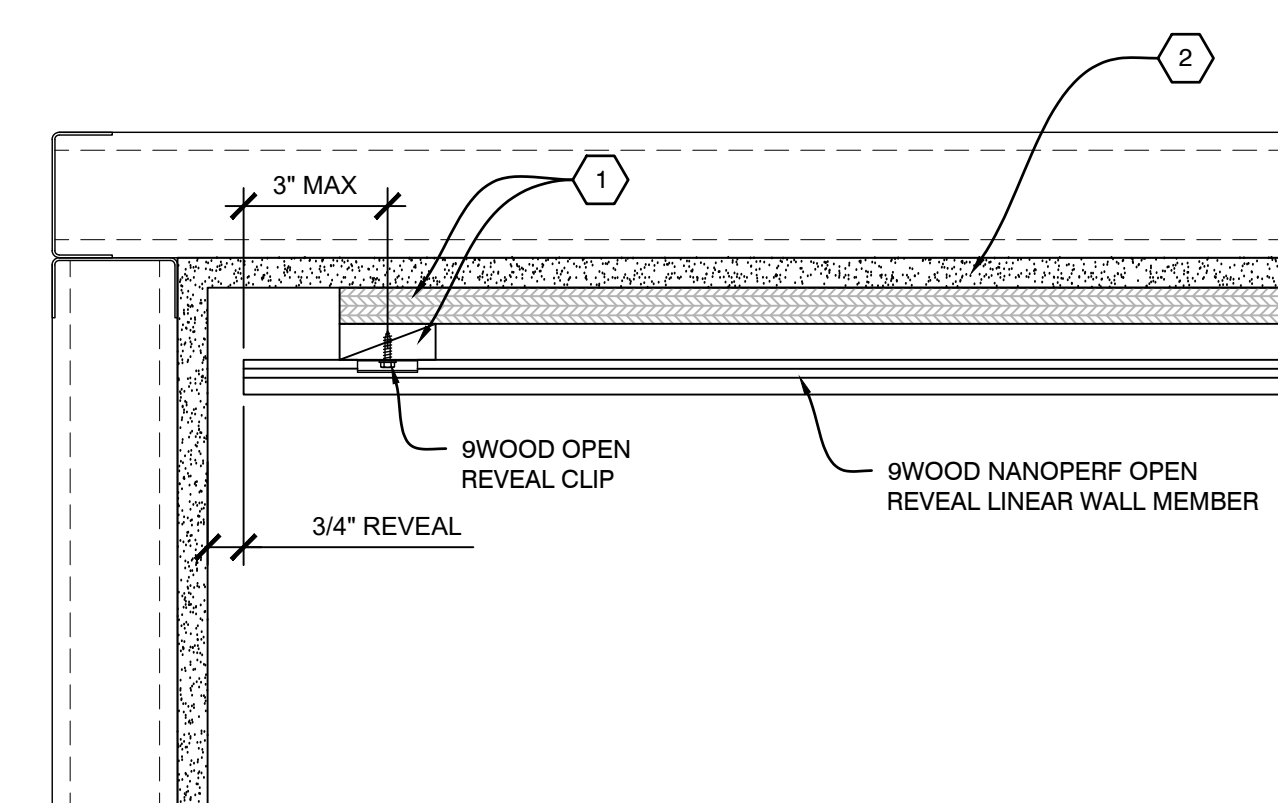


A1 **PLAN VIEW - PERIMETER**
SCALE: $1/4" = 1'$ 0 2' 4' 8'

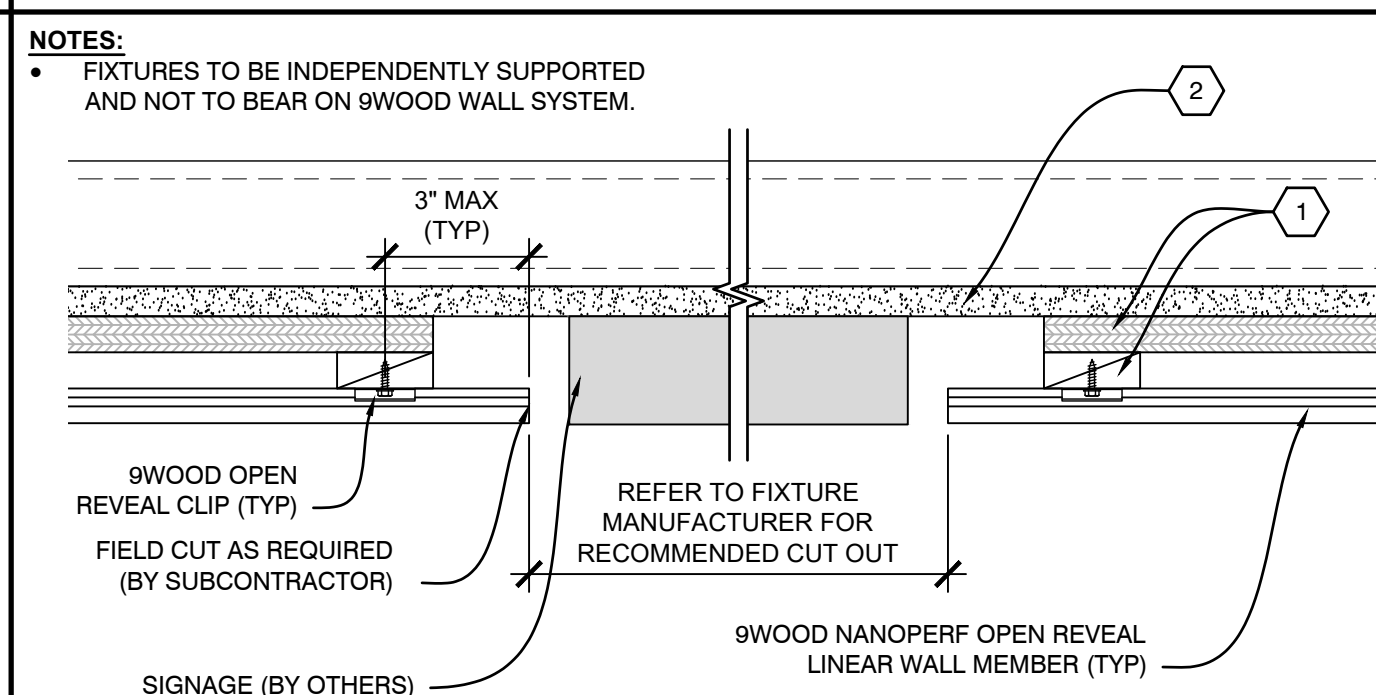

PLAN VIEW - WALL PENETRATION

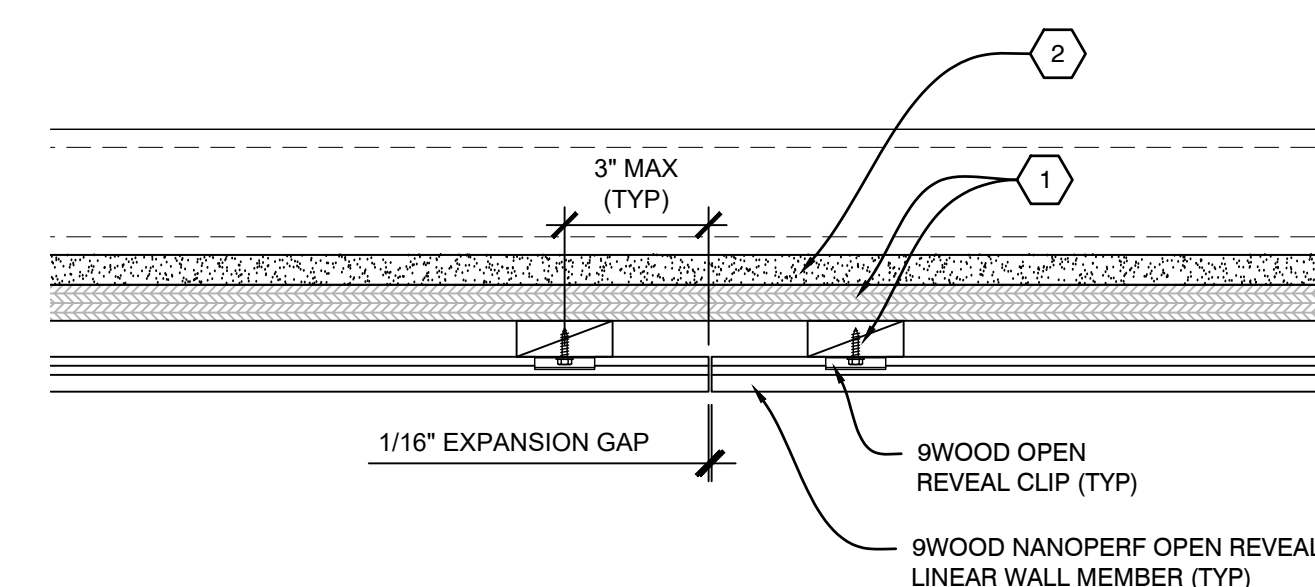

A3 PLAN VIEW - ABUTTING REVEAL
SCALE: 1/4" = 1'

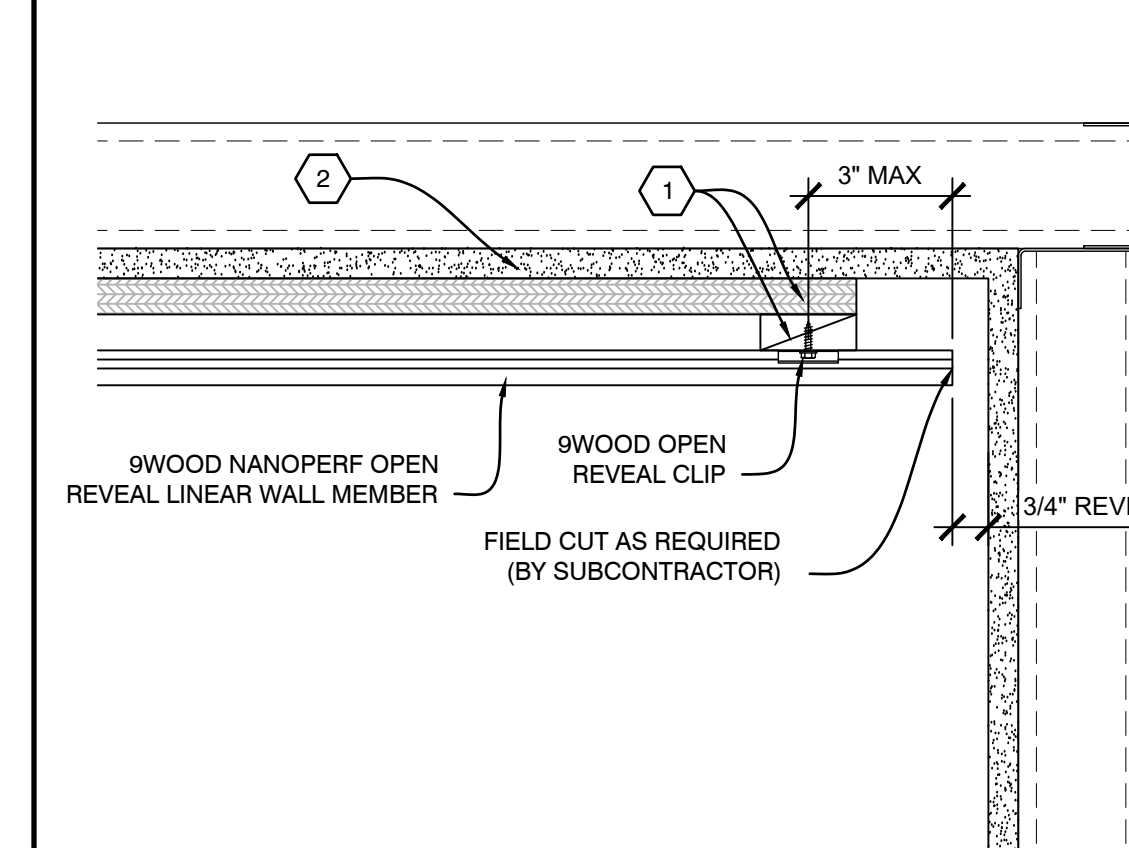

A4 PLAN VIEW - PERIMETER
SCALE: 1/4" = 1' 0 2' 4'

PROJECT

PROJECT NUMBER:
PROPOSAL NUMBER:

REVISION HISTORY

10		
9		
8		
7		
6		
5		
4		
3		
2		
1	10.03.25	RELEASE FOR APPROVAL
0	06.26.25	RELEASE FOR APPROVAL
REV#	DATE	DESCRIPTION

SHEET INFORMATION

DRAWING TYPE: SHOP DRAWINGS
DRAWN BY: RAC & NWC
STANDARDS REVIEW: JBH
TECHNICAL REVIEW: JBH

THIS DOCUMENT CONTAINS PROPRIETARY INFORMATION OF 9WOOD, INC.
COPYRIGHT © 2024 9WOOD, INC.
ALL RIGHTS RESERVED

KEY NOTES

- | | |
|---|---------------------------------------|
| 1 | FURRING STRIP (TYP; BY SUBCONTRACTOR) |
| 2 | WALL CONDITION (TYP; BY OTHERS) |

SHEET TITLE

SYSTEM DETAILS

Z-501

SHEET 3 OF 3

