




**D3** PLAN VIEW - LINEAR CEILING PANEL  
SCALE: 1 1/2" = 1"

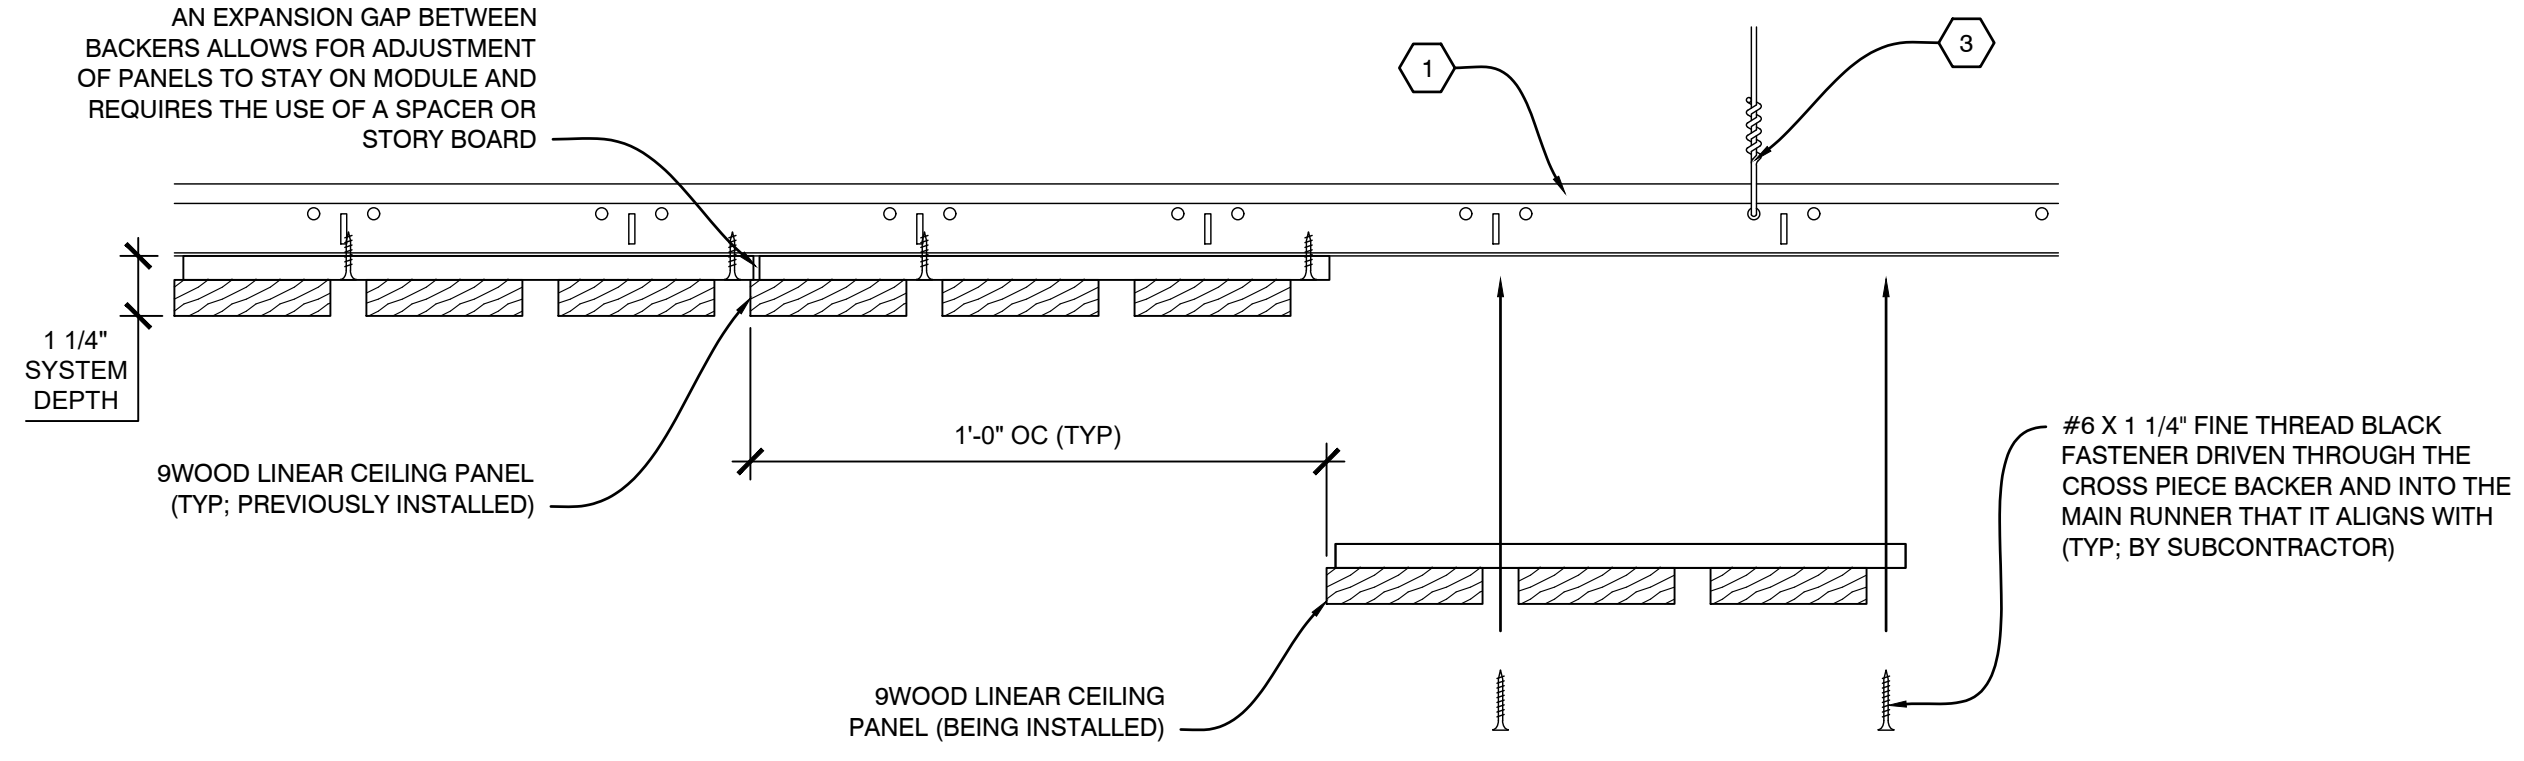


**C1** INSTALLATION PROCESS - LINEAR CEILING PANEL  
SCALE: 1/4" = 1"

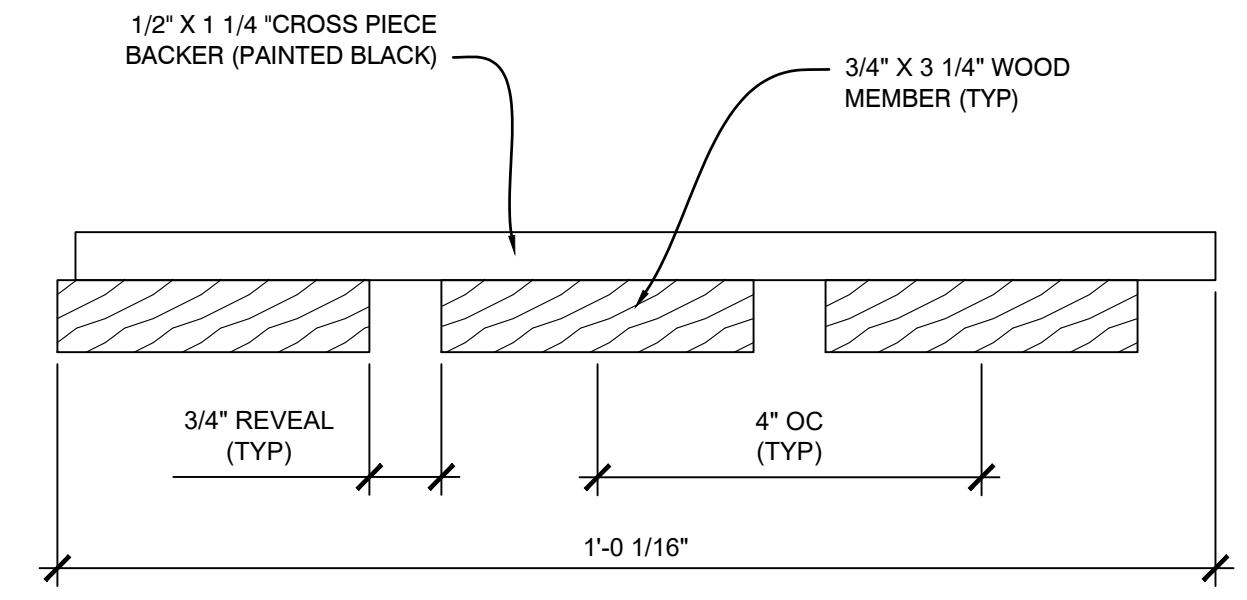


**C3** SECTION - LINEAR CEILING PANEL  
SCALE: 1/2" = 1"

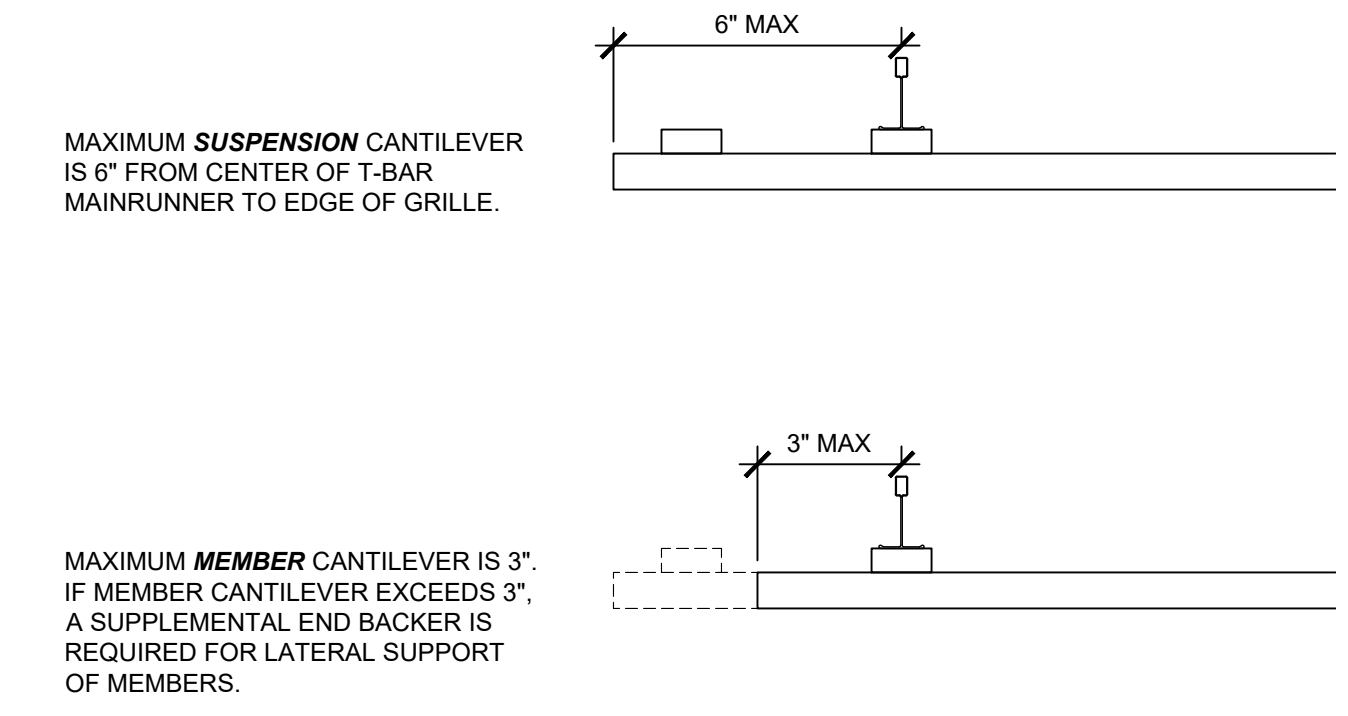


**C4** SECTION - CANTILEVER RULES  
SCALE: 1/4" = 1"

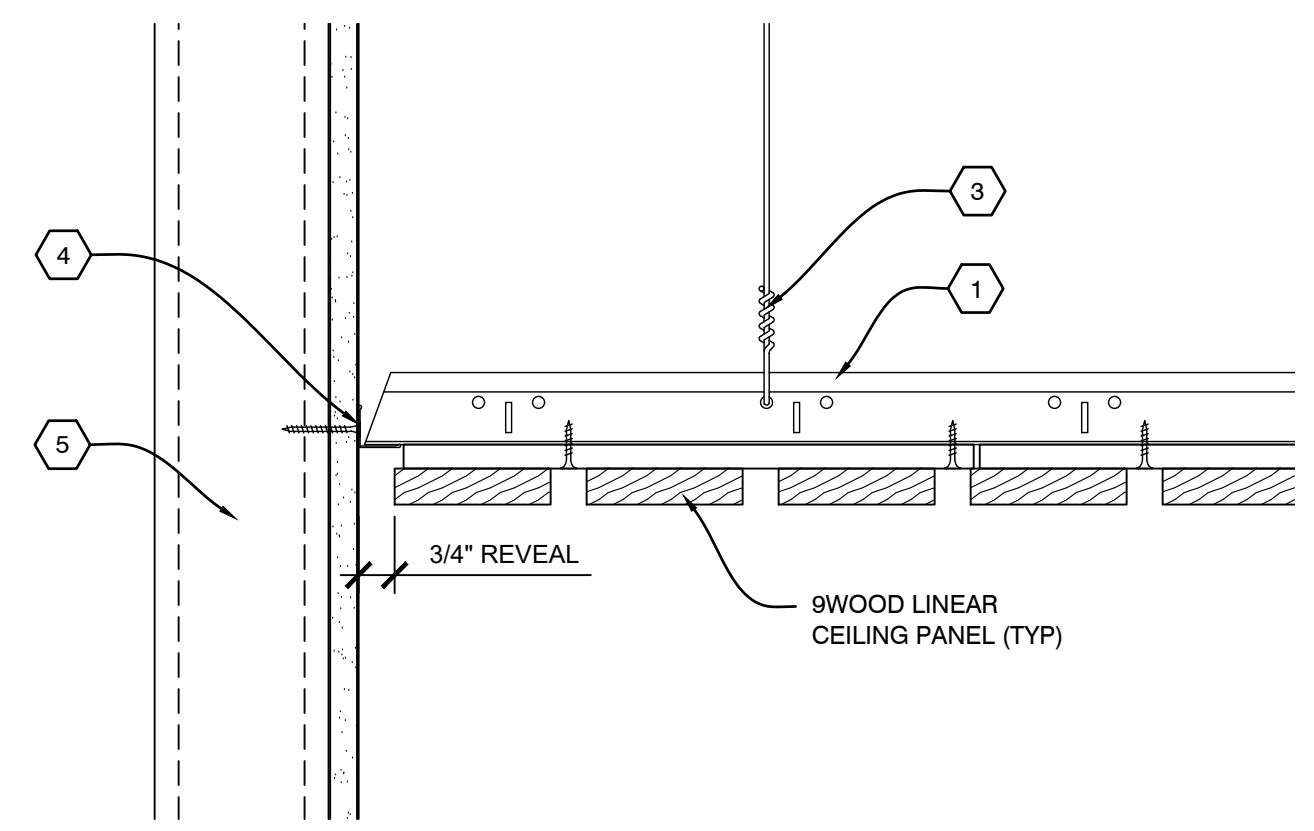


**B1** SECTION - PERIMETER  
SCALE: 1/4" = 1"

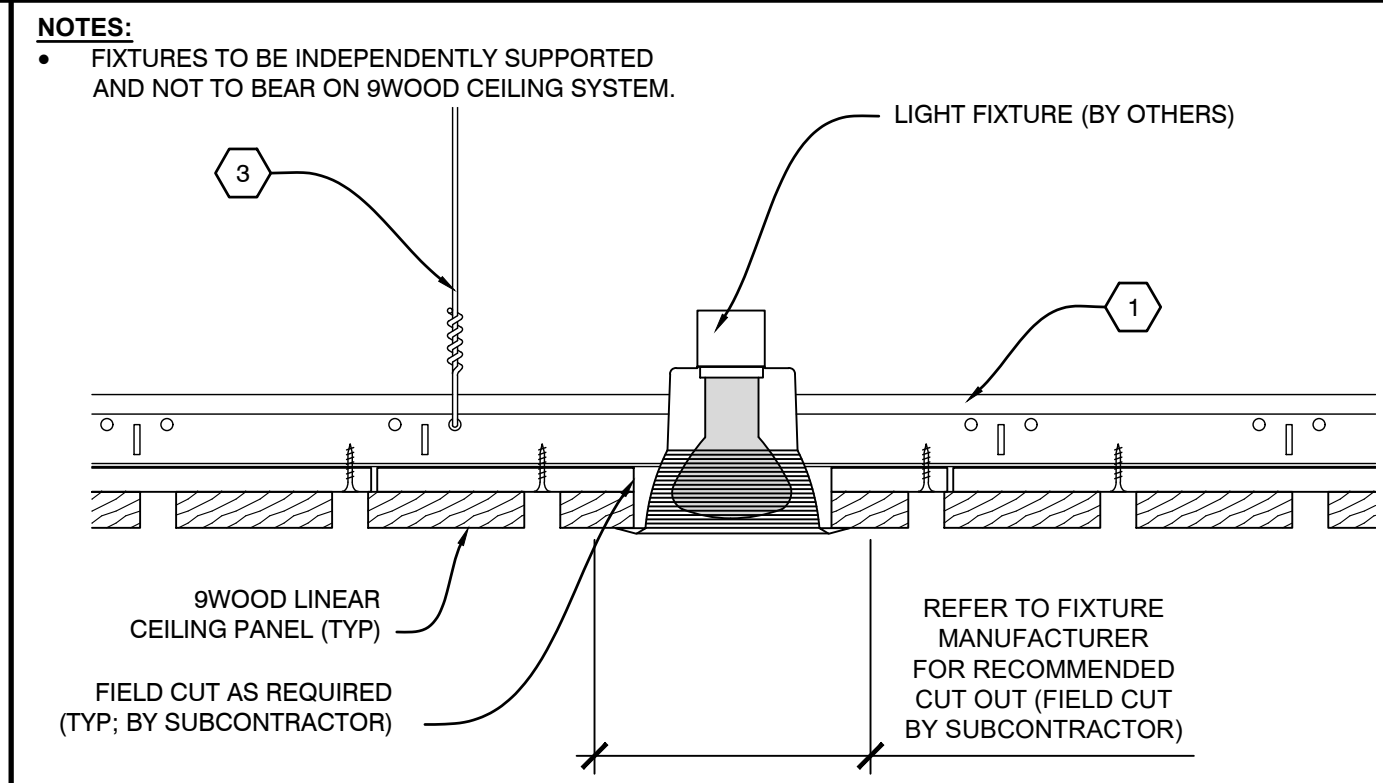


**B2** SECTION - LIGHT FIXTURE  
SCALE: 1/4" = 1"

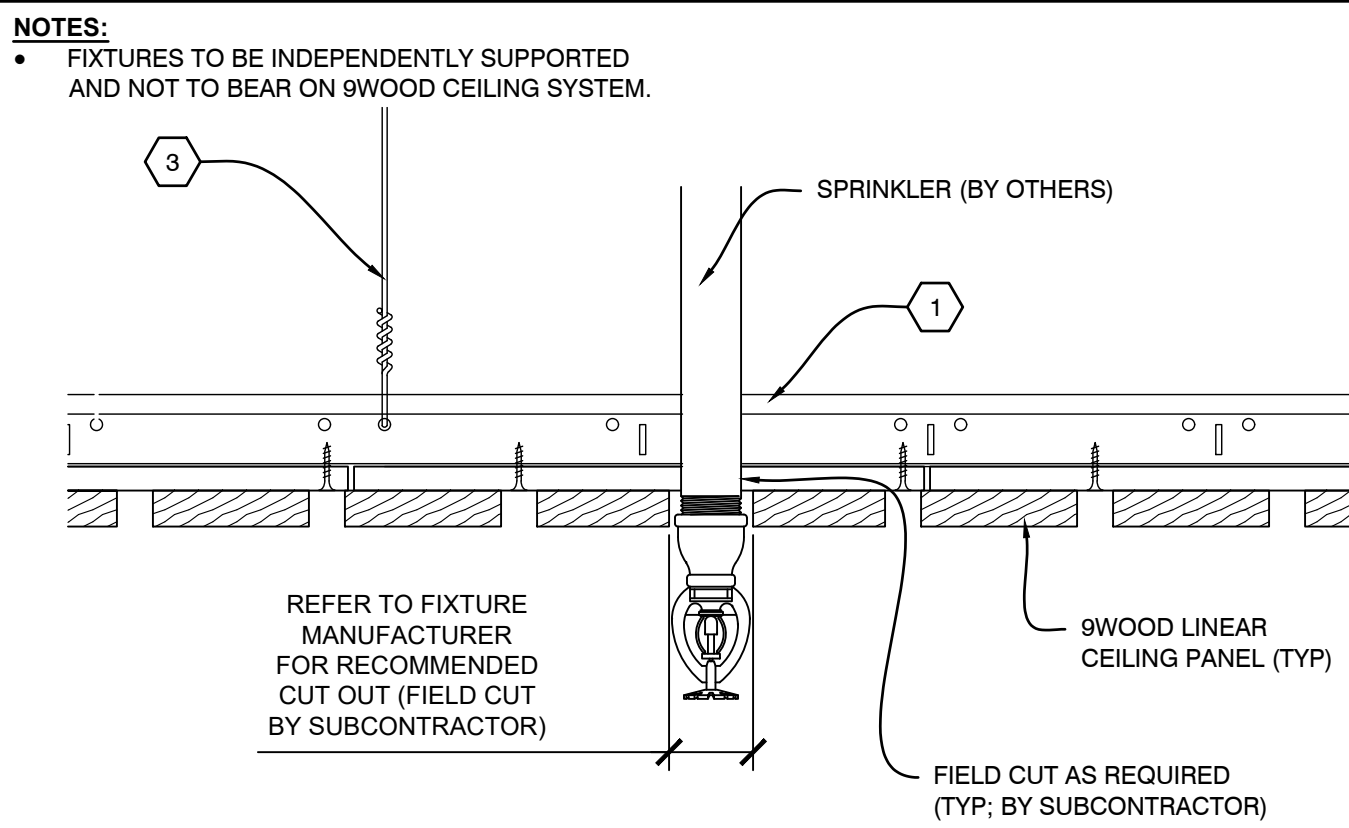


**B3** SECTION - SPRINKLER  
SCALE: 1/4" = 1"

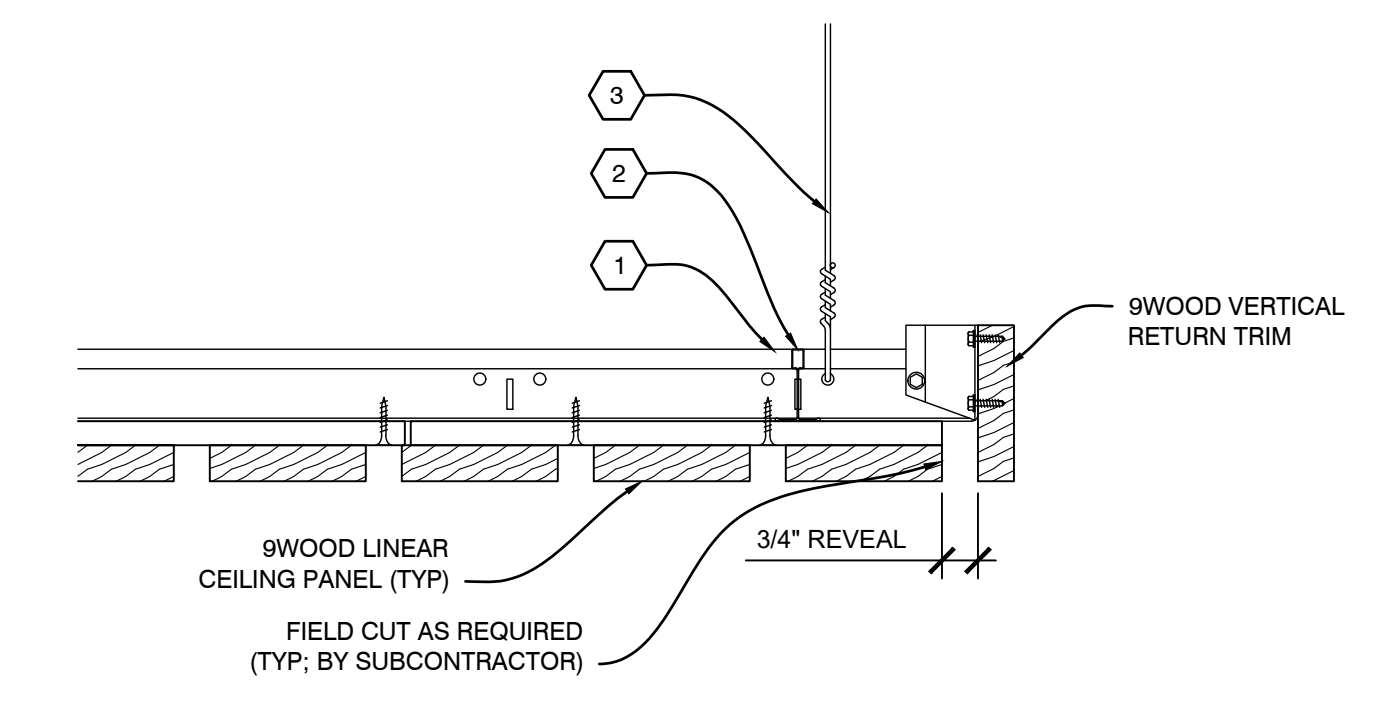


**B4** SECTION - PERIMETER  
SCALE: 1/4" = 1"

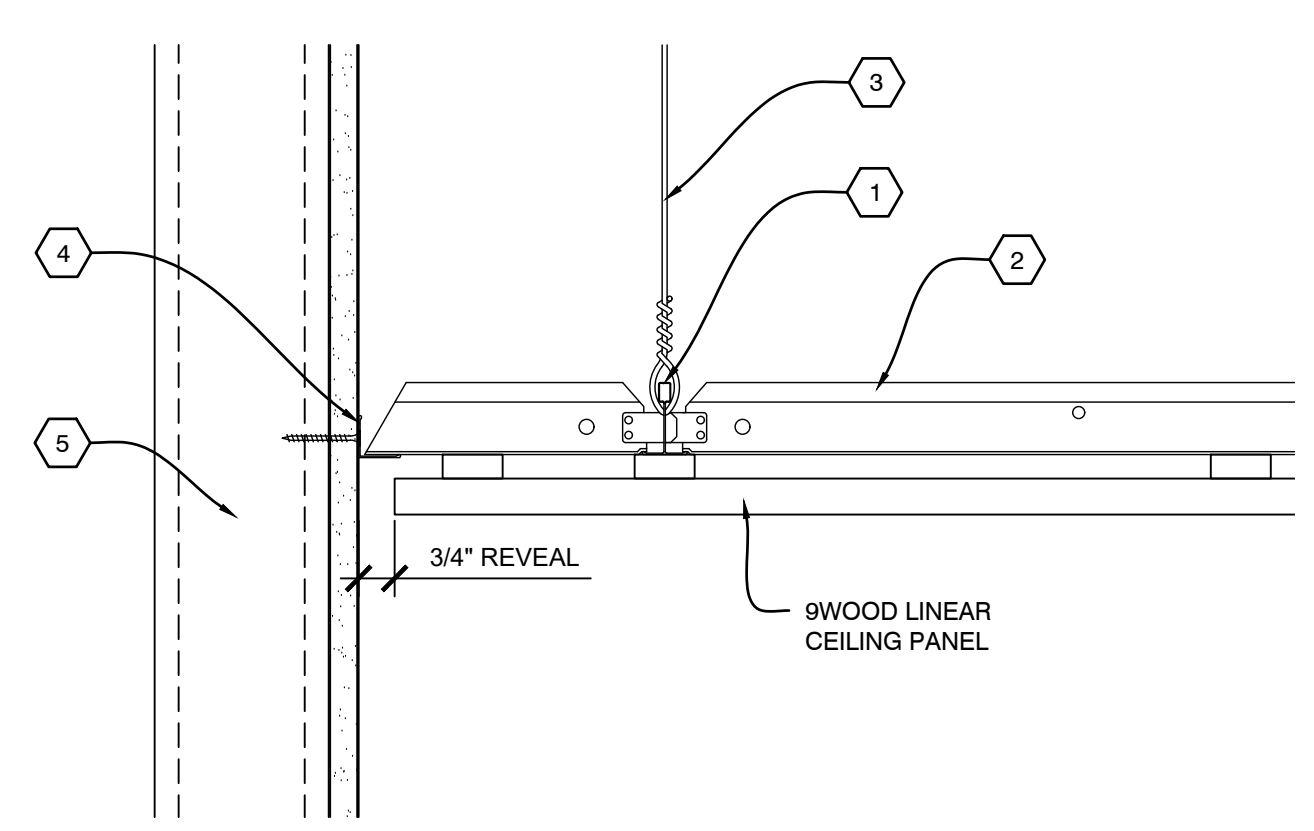


**A1** SECTION - PERIMETER  
SCALE: 1/4" = 1"

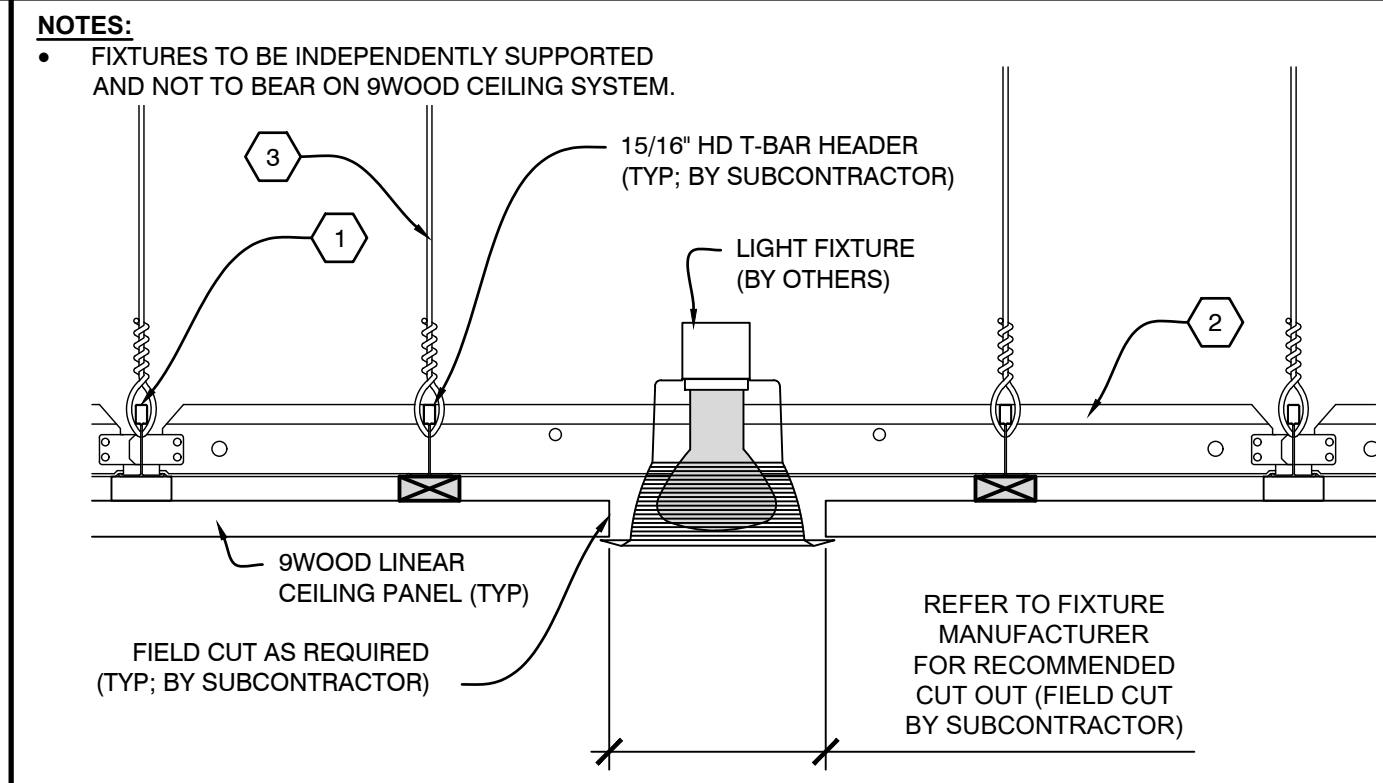

**A2** SECTION - LIGHT FIXTURE  
SCALE: 1/4" = 1"

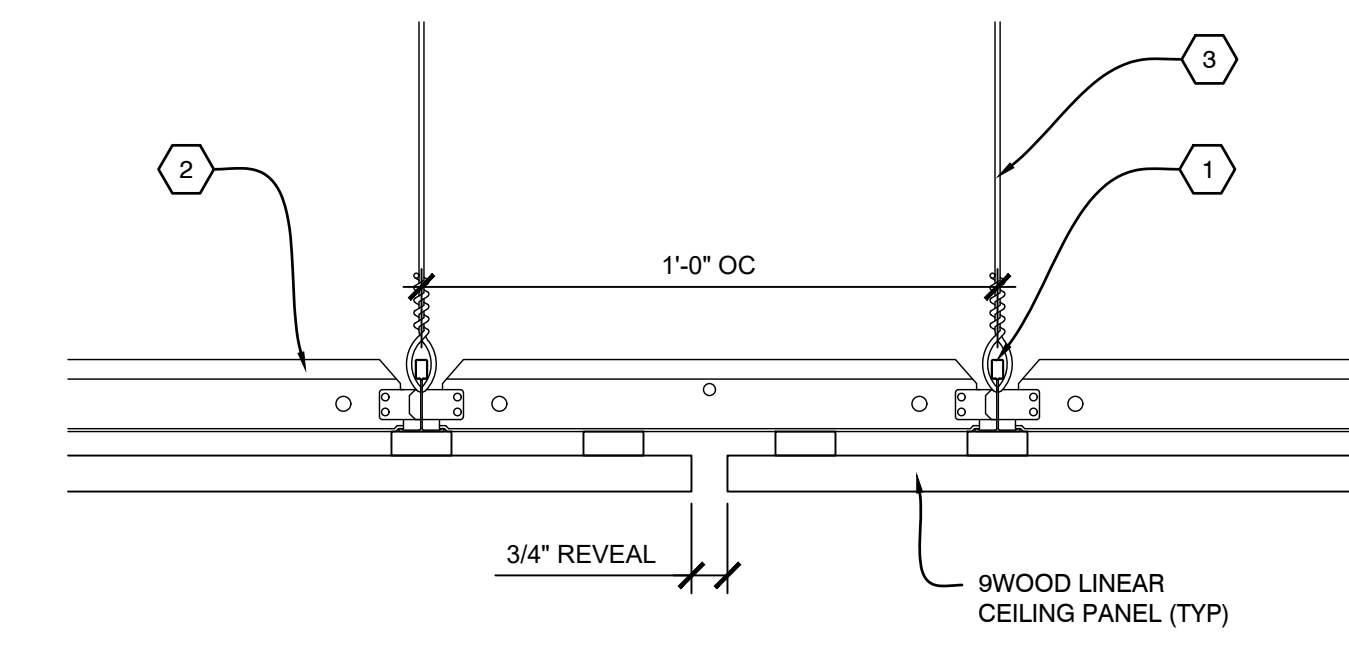

**A3** SECTION - ABUTTING REVEAL  
SCALE: 1/4" = 1"

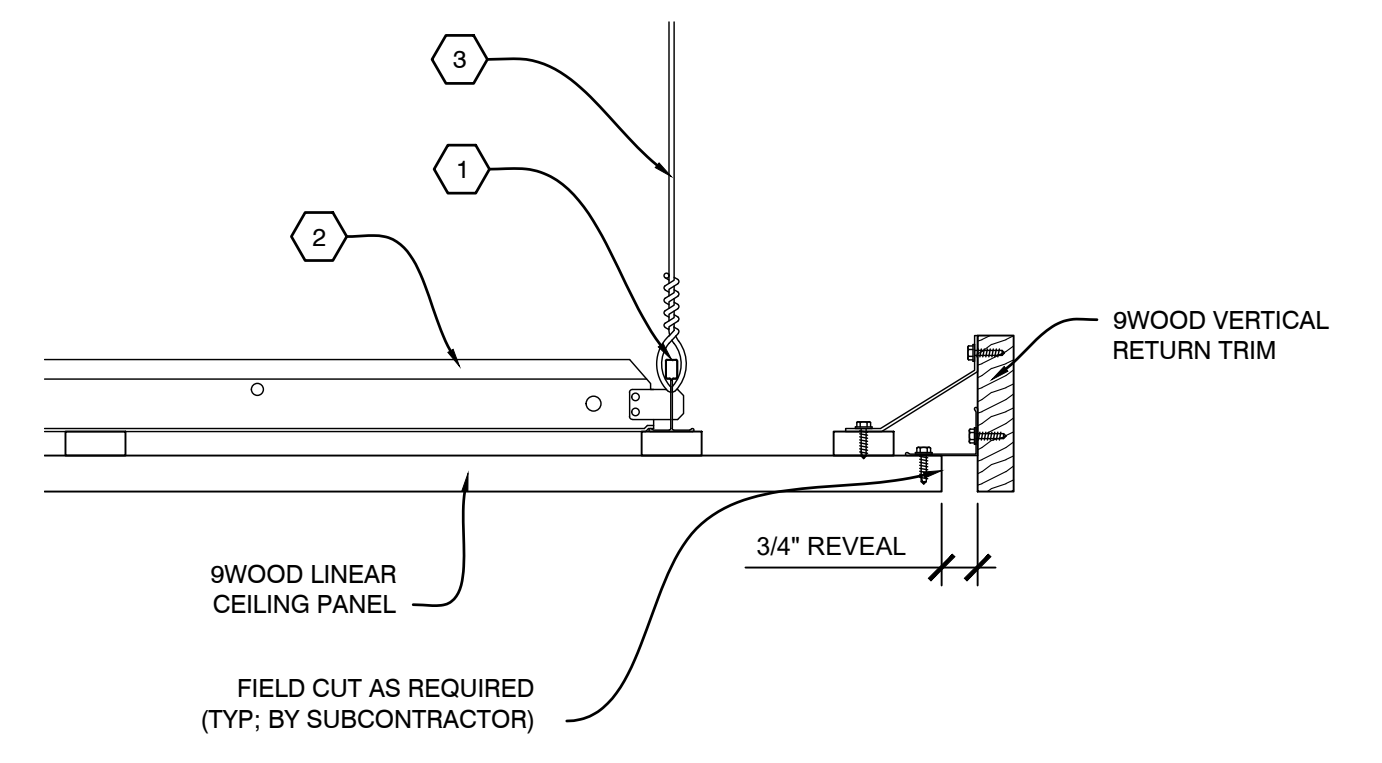

**A4** SECTION - PERIMETER  
SCALE: 1/4" = 1"

PROJECT

PROJECT NUMBER:  
PROPOSAL NUMBER:

REVISION HISTORY

REV#	DATE	DESCRIPTION
10		
9		
8		
7		
6		
5		
4		
3		
2		
1		
0	08.28.25	RELEASE FOR APPROVAL'S

SHEET INFORMATION

DRAWING TYPE: SHOP DRAWINGS  
DRAWN BY: BLH  
STANDARDS REVIEW: RAC  
TECHNICAL REVIEW: RAC

THIS DOCUMENT CONTAINS PROPRIETARY INFORMATION OF 9WOOD, INC.  
COPYRIGHT © 2025 9WOOD, INC.  
ALL RIGHTS RESERVED.


KEY NOTES

- 1 15/16" HEAVY DUTY T-BAR MAIN RUNNER (TYP; BY SUBCONTRACTOR)
- 2 15/16" T-BAR CROSS TEE (TYP; BY SUBCONTRACTOR)
- 3 HANGER WIRE (TYP; BY SUBCONTRACTOR)
- 4 WALL ANGLE AND APPROPRIATE INSTALLATION FASTENER (TYP; BY SUBCONTRACTOR)
- 5 PERIMETER CONDITION (TYP; BY OTHERS)


SHEET TITLE

SYSTEM DETAILS


9WOOD LINEAR CEILING SYSTEM IS A REGISTERED TRADEMARK OF 9WOOD, INC. © 2025 9WOOD, INC. ALL RIGHTS RESERVED. 15/16\"/>

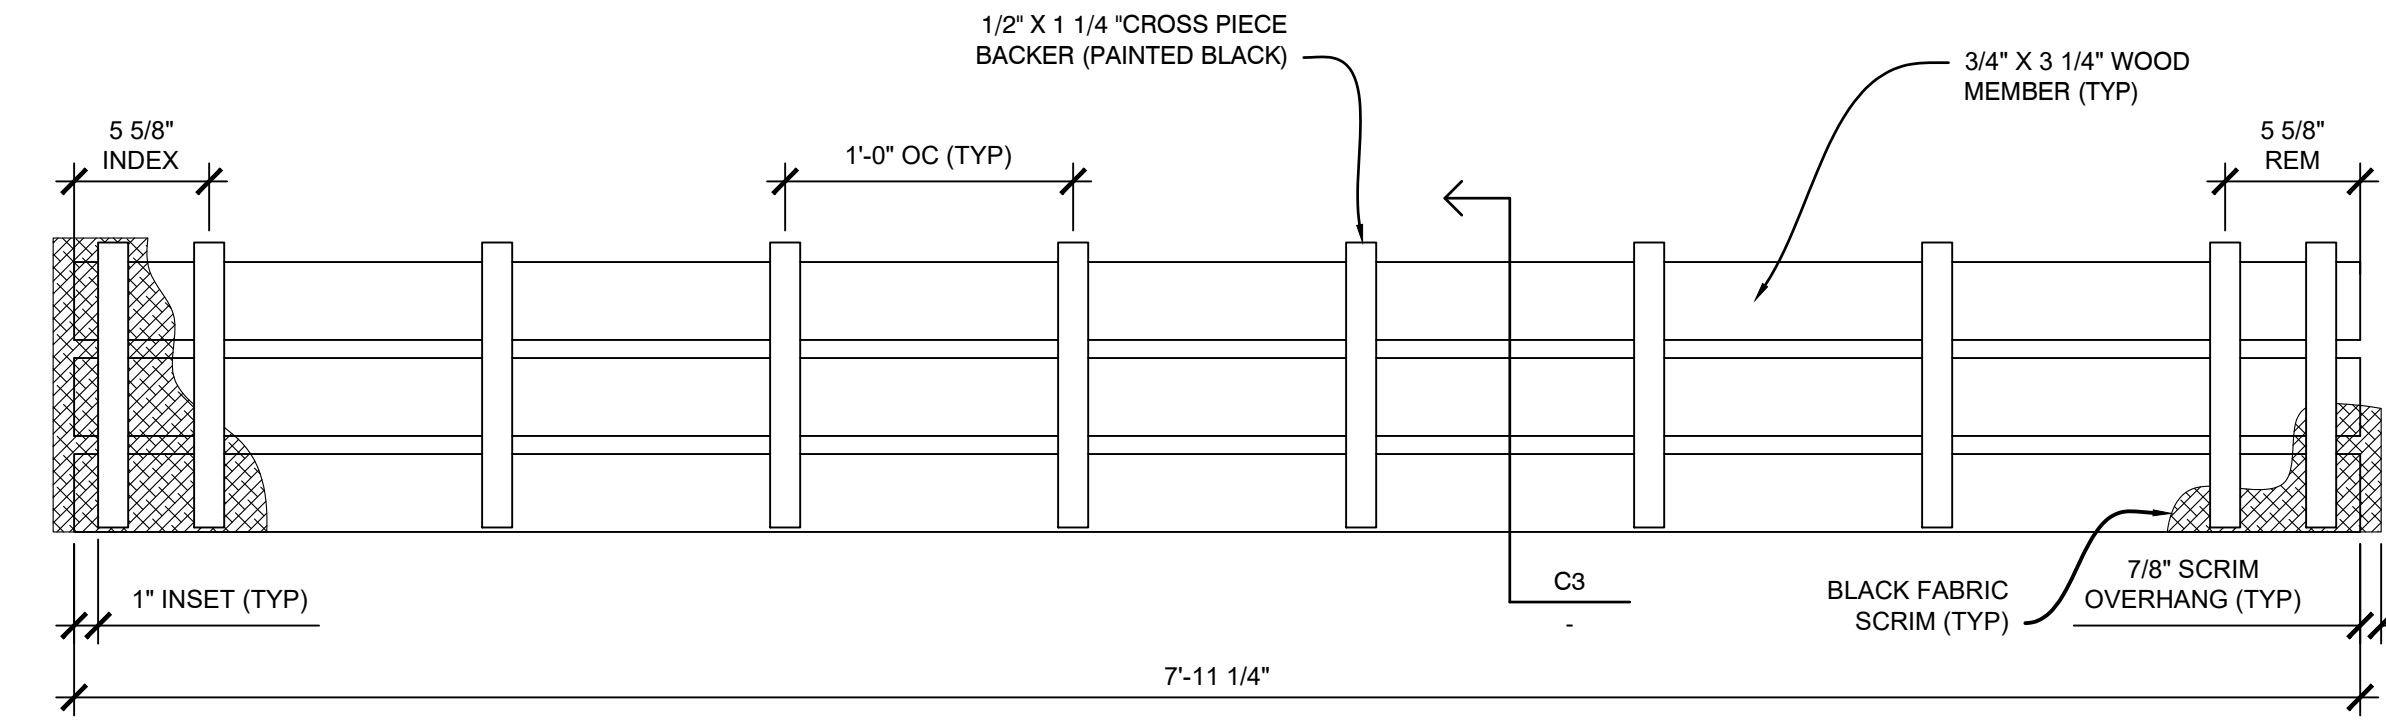


**D3** PLAN VIEW - LINEAR CEILING PANEL  
SCALE: 1 1/2" = 1'

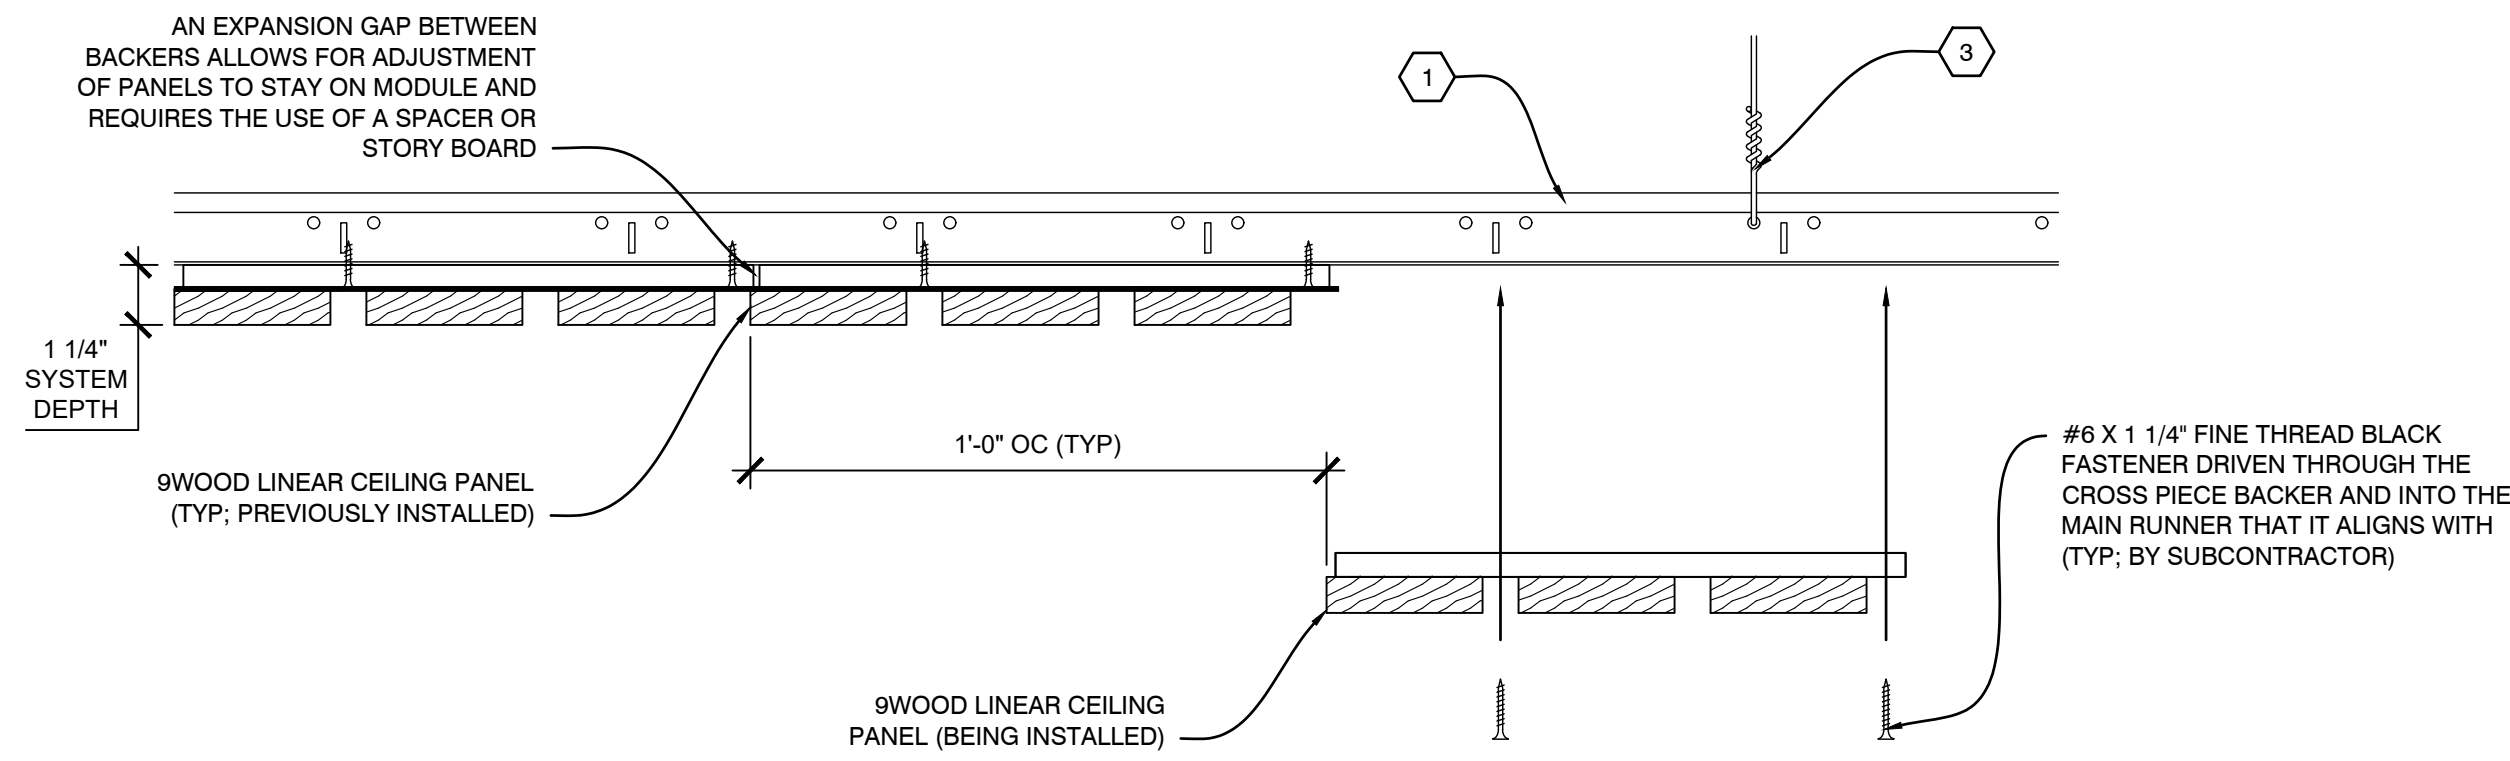


**C1** INSTALLATION PROCESS - LINEAR CEILING PANEL  
SCALE: 1/4" = 1'

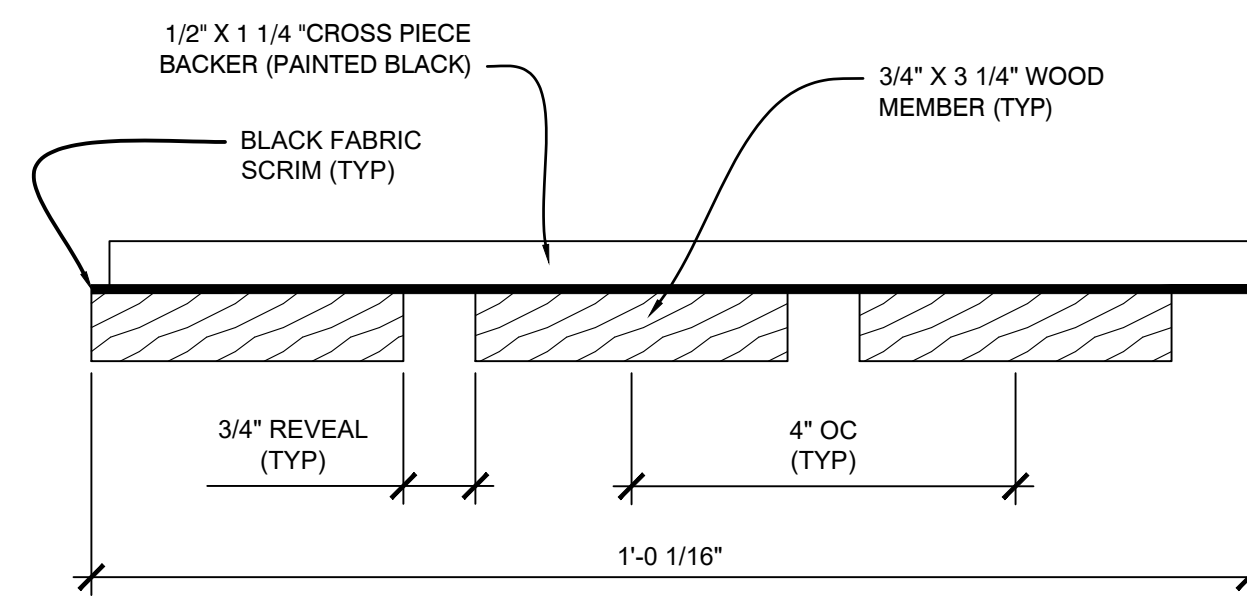


**C3** SECTION - LINEAR CEILING PANEL  
SCALE: 1/2" = 1'

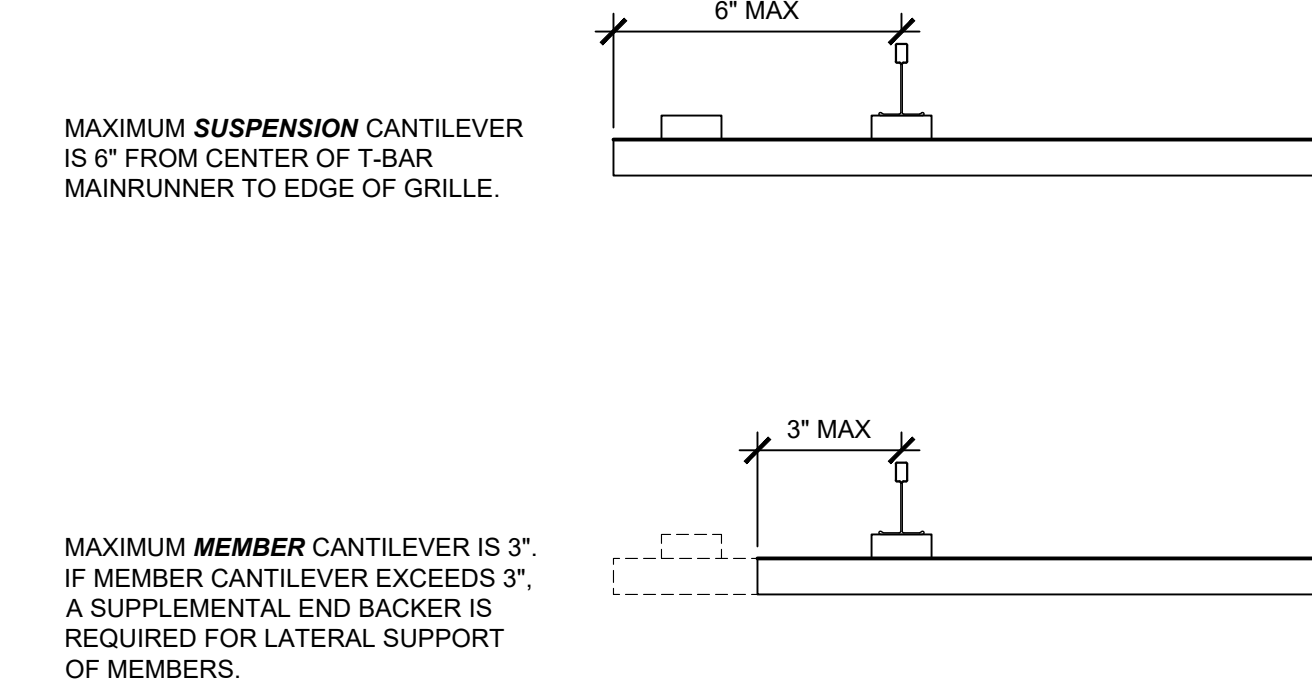


**C4** SECTION - CANTILEVER RULES  
SCALE: 1/4" = 1'

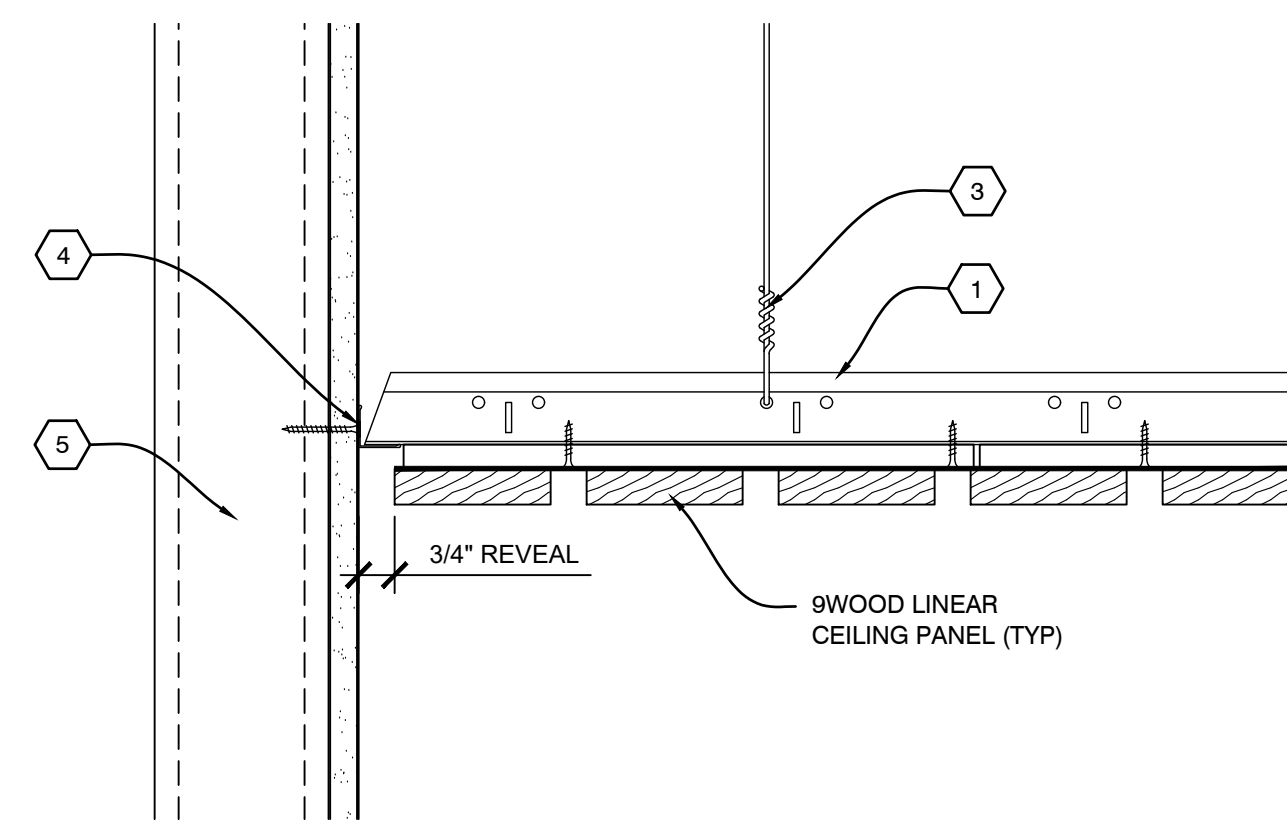


**B1** SECTION - PERIMETER  
SCALE: 1/4" = 1'

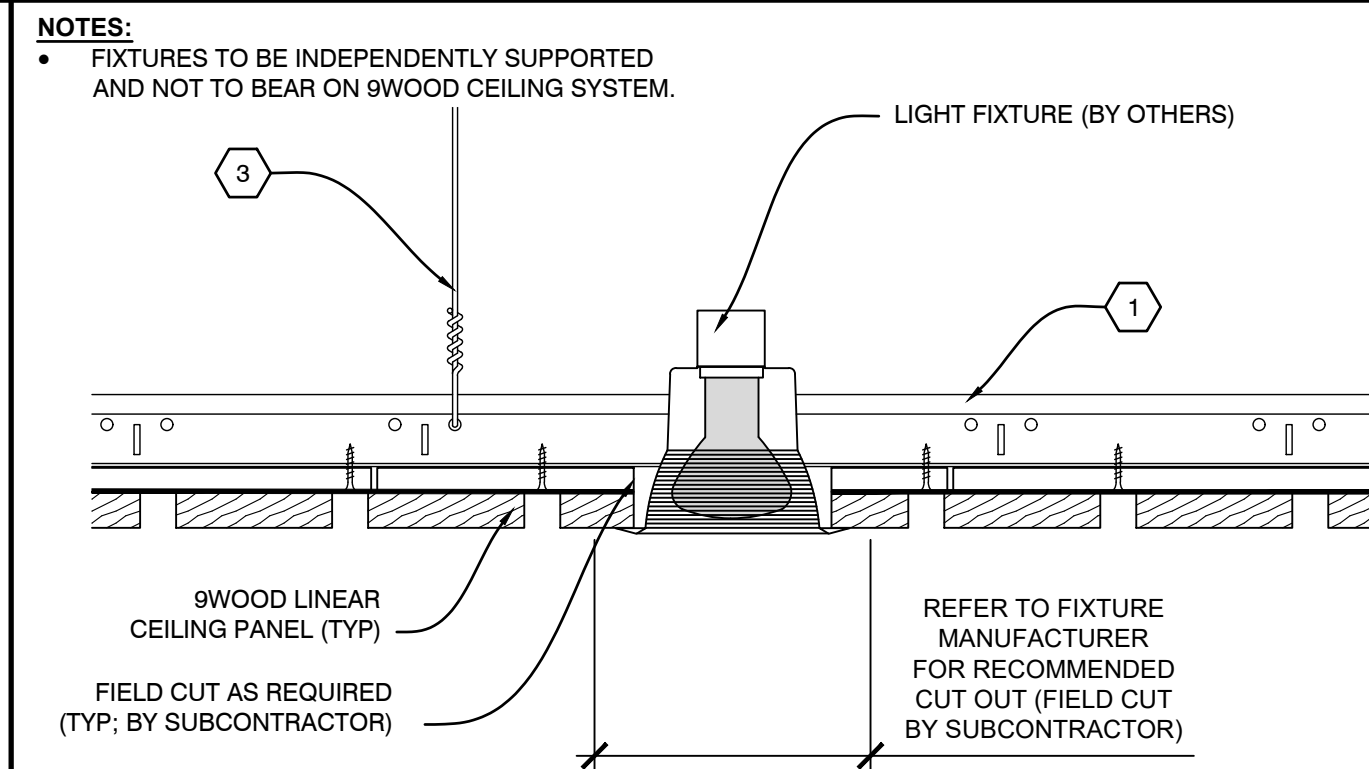


**B2** SECTION - LIGHT FIXTURE  
SCALE: 1/4" = 1'

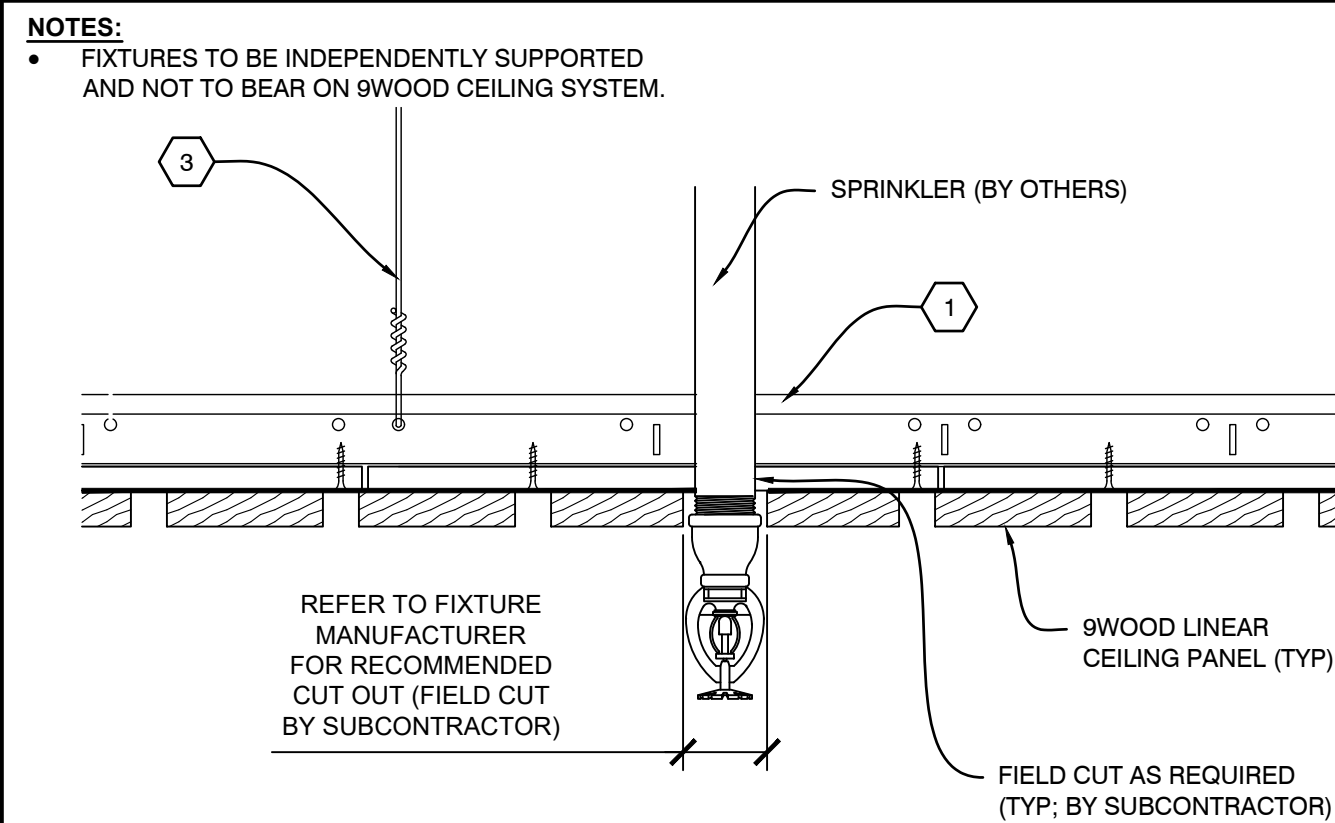


**B3** SECTION - SPRINKLER  
SCALE: 1/4" = 1'

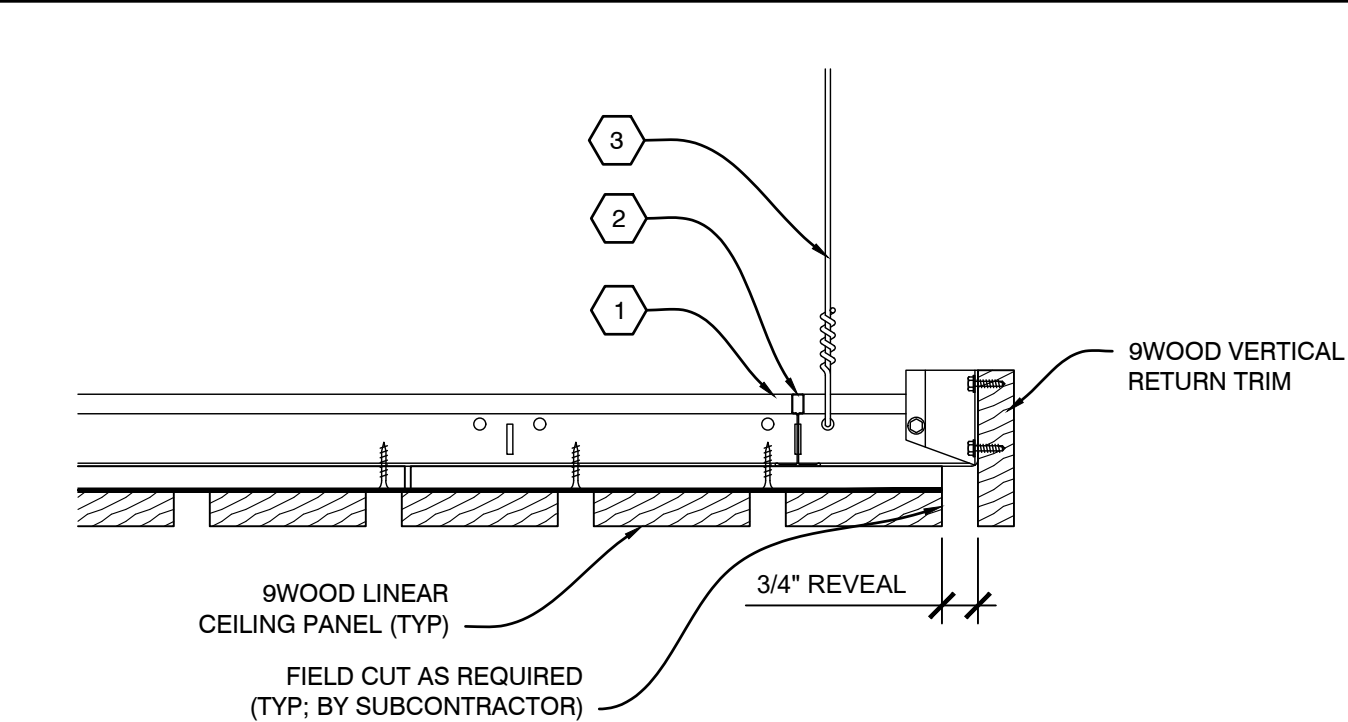


**B4** SECTION - PERIMETER  
SCALE: 1/4" = 1'

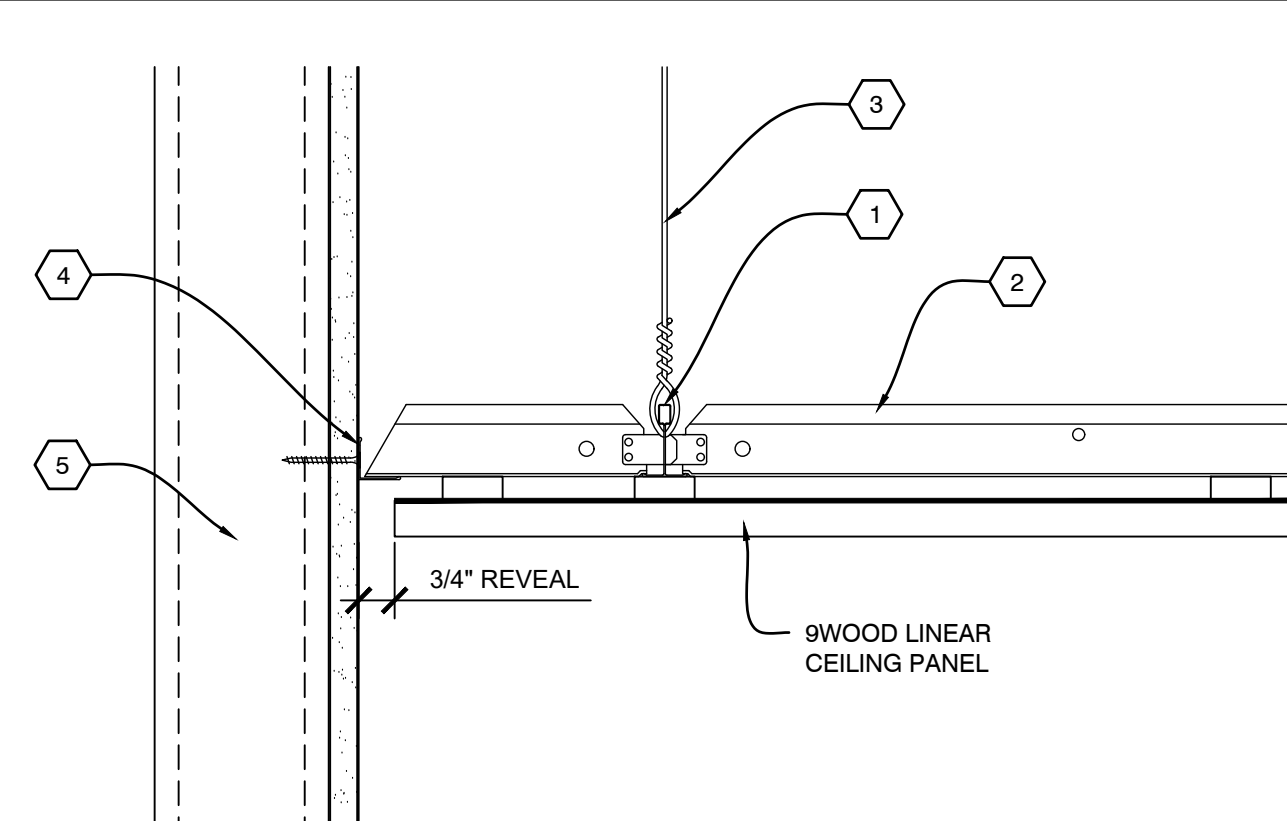


**A1** SECTION - PERIMETER  
SCALE: 1/4" = 1'

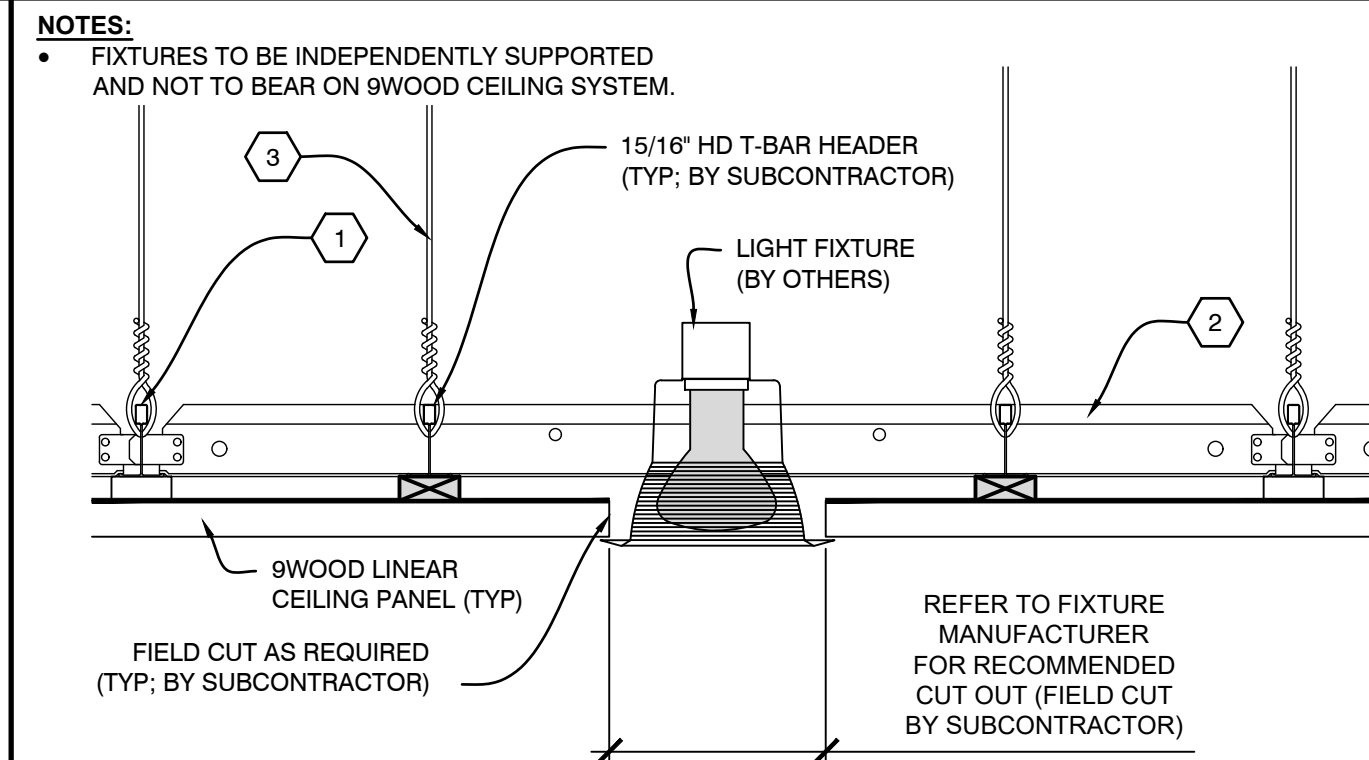

**A2** SECTION - LIGHT FIXTURE  
SCALE: 1/4" = 1'

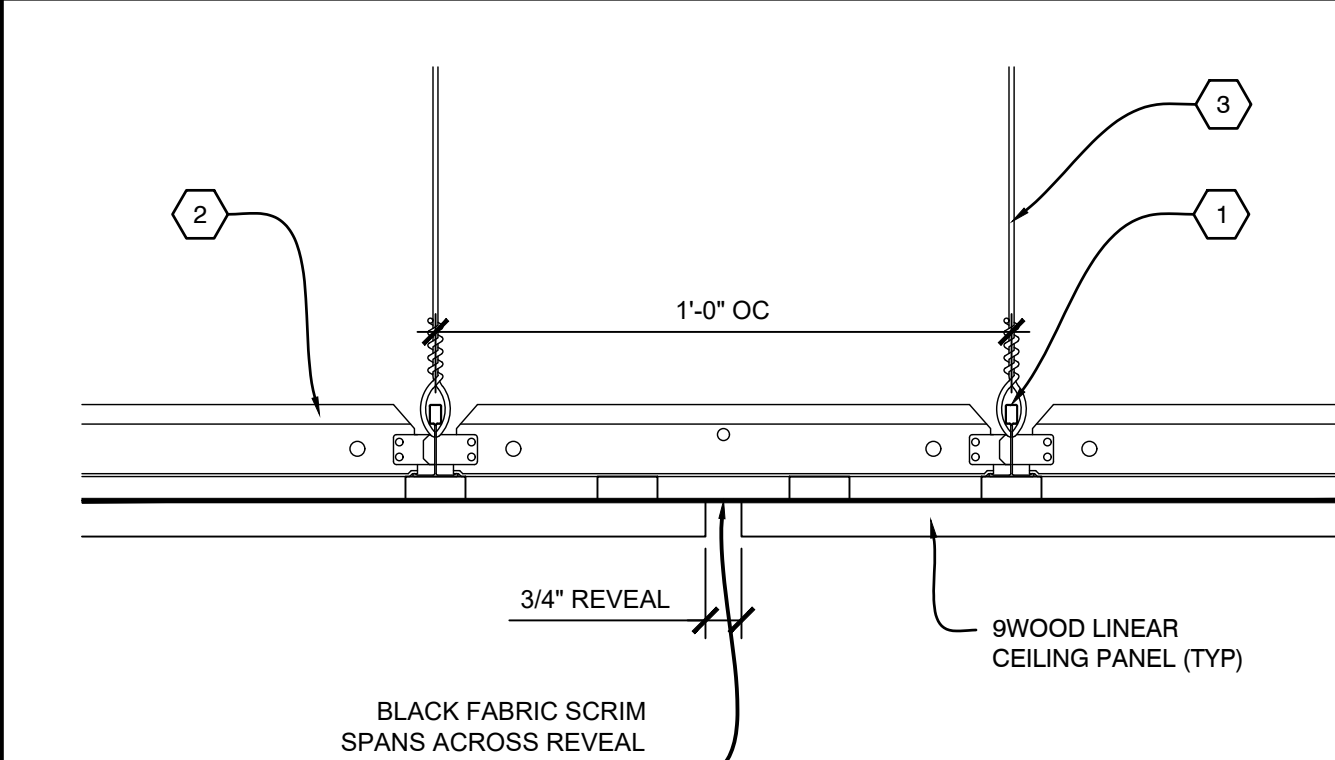

**A3** SECTION - ABUTTING REVEAL  
SCALE: 1/4" = 1'

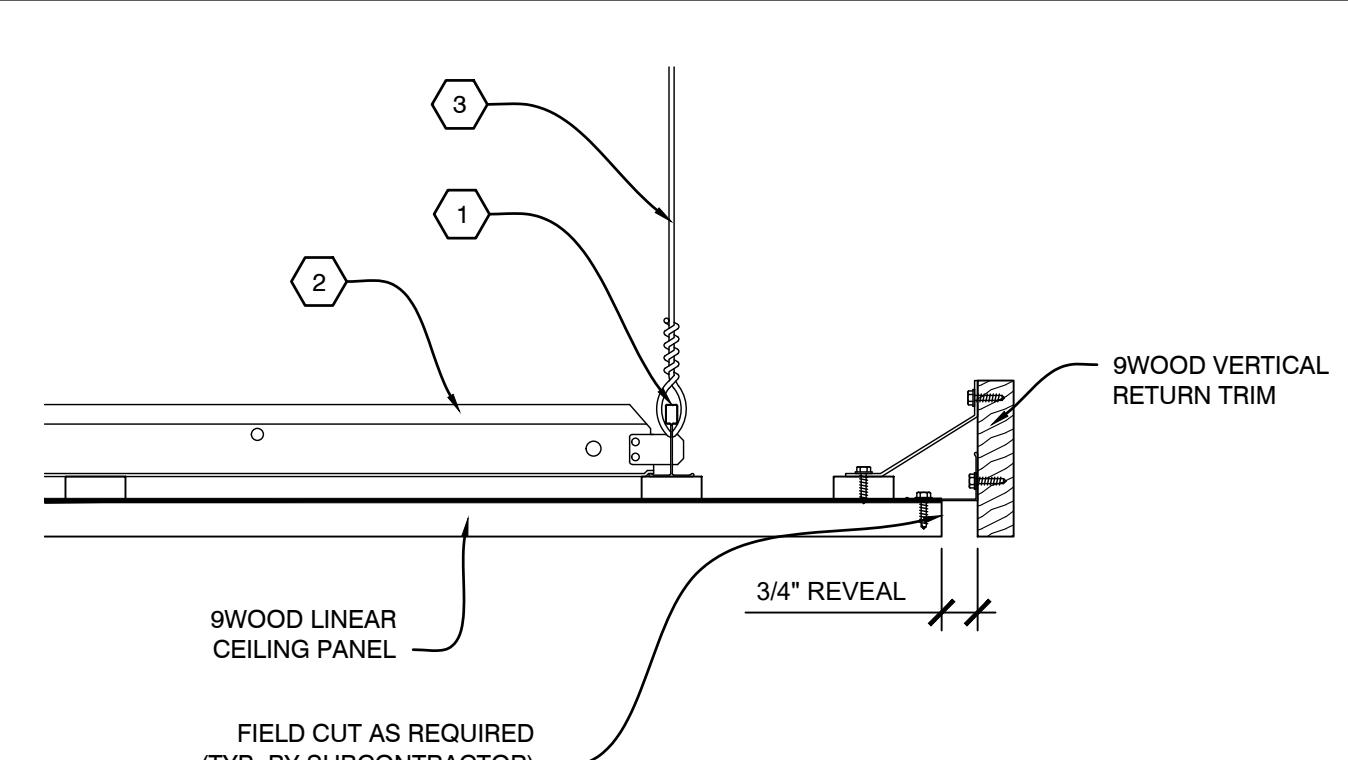

**A4** SECTION - PERIMETER  
SCALE: 1/4" = 1'

PROJECT

PROJECT NUMBER:  
PROPOSAL NUMBER:

REVISION HISTORY

REV#	DATE	DESCRIPTION
10		
9		
8		
7		
6		
5		
4		
3		
2		
1		
0	08.28.25	RELEASE FOR APPROVAL'S

SHEET INFORMATION

DRAWING TYPE: SHOP DRAWINGS  
DRAWN BY: BLH  
STANDARDS REVIEW: RAC  
TECHNICAL REVIEW: RAC

THIS DOCUMENT CONTAINS PROPRIETARY INFORMATION OF 9WOOD, INC.  
COPYRIGHT © 2025 9WOOD, INC.  
ALL RIGHTS RESERVED.

KEY NOTES

- 1 15/16" HEAVY DUTY T-BAR MAIN RUNNER (TYP; BY SUBCONTRACTOR)
- 2 15/16" T-BAR CROSS TEE (TYP; BY SUBCONTRACTOR)
- 3 HANGER WIRE (TYP; BY SUBCONTRACTOR)
- 4 WALL ANGLE AND APPROPRIATE INSTALLATION FASTENER (TYP; BY SUBCONTRACTOR)
- 5 PERIMETER CONDITION (TYP; BY OTHERS)

SHEET TITLE

SYSTEM DETAILS

9WOOD LINEAR CEILING SYSTEMS ARE DESIGNED TO BE USED WITH 15/16" HEAVY DUTY T-BAR MAIN RUNNER, 15/16" T-BAR CROSS TEE, HANGER WIRE, WALL ANGLE AND APPROPRIATE INSTALLATION FASTENER. ALL DIMENSIONS ARE IN INCHES UNLESS OTHERWISE SPECIFIED. © 2025 9WOOD, INC. ALL RIGHTS RESERVED.