




**D3** PLAN VIEW - CROSS PIECE BACKER WOOD GRILLE  
SCALE: 1 1/2" = 1'

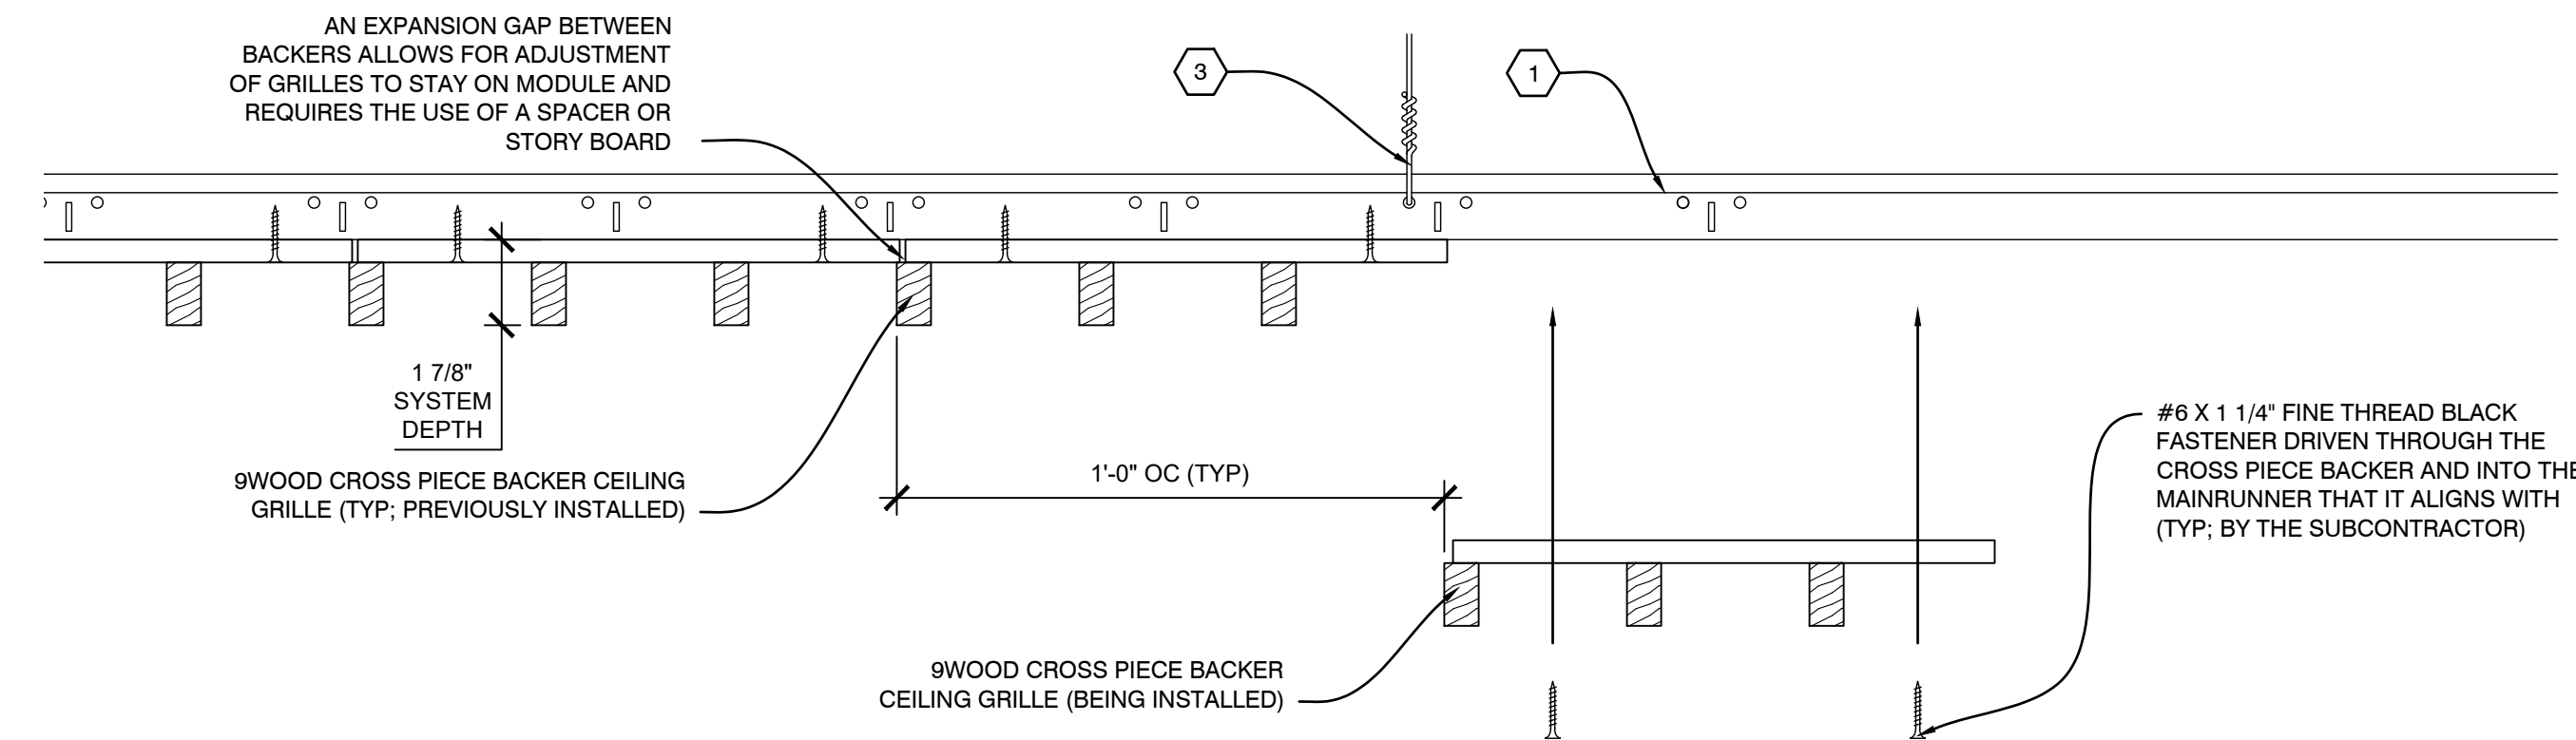


**C1** INSTALLATION PROCESS - CROSS PIECE BACKER WOOD GRILLE  
SCALE: 1/4" = 1'

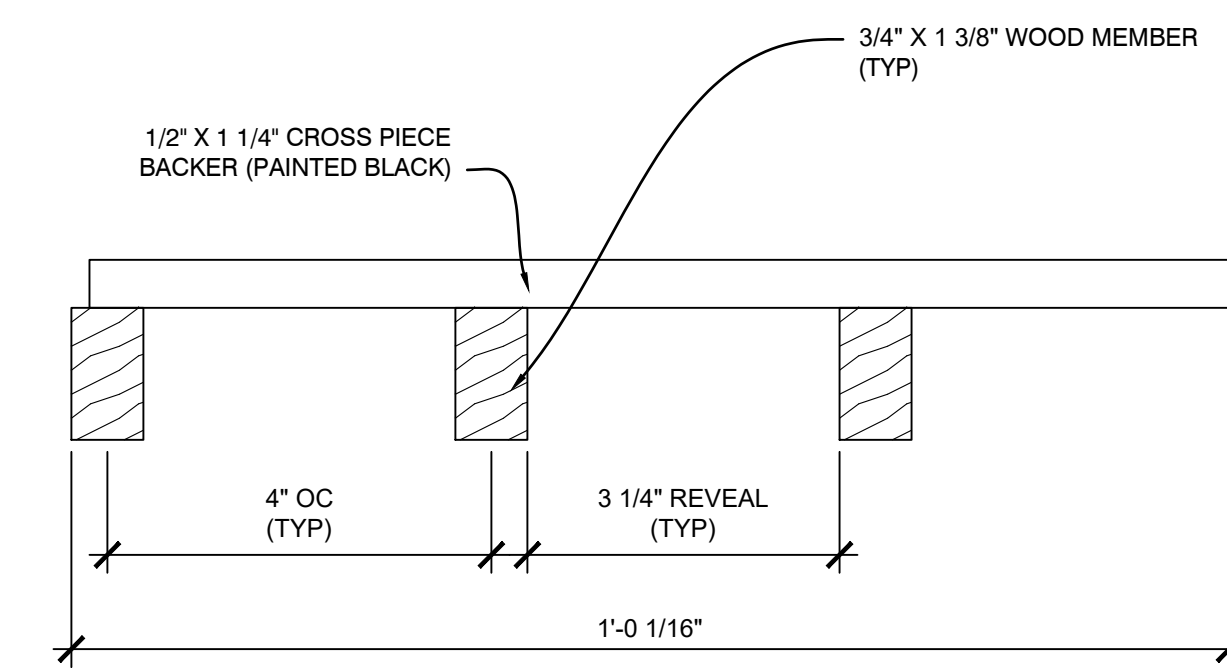


**C3** SECTION - CROSS PIECE BACKER WOOD GRILLE  
SCALE: 1/2" = 1'

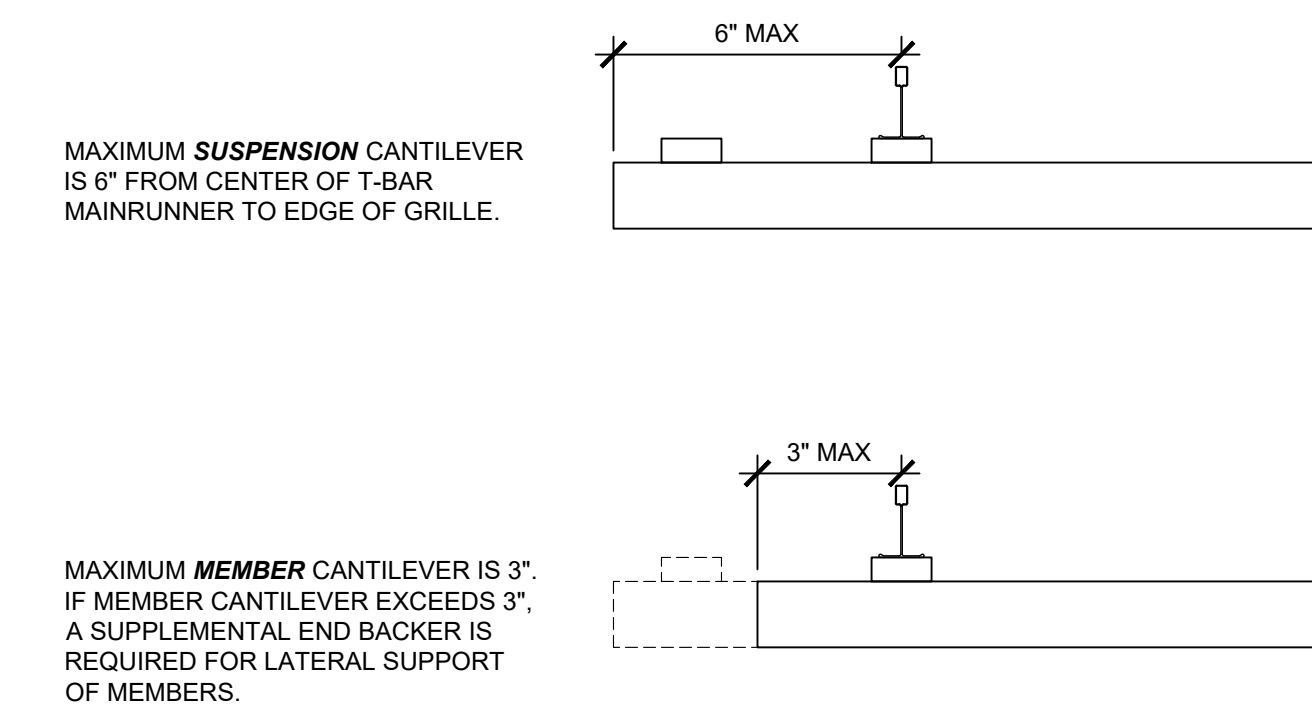


**C4** SECTION - CANTILEVER RULES  
SCALE: 1/4" = 1'

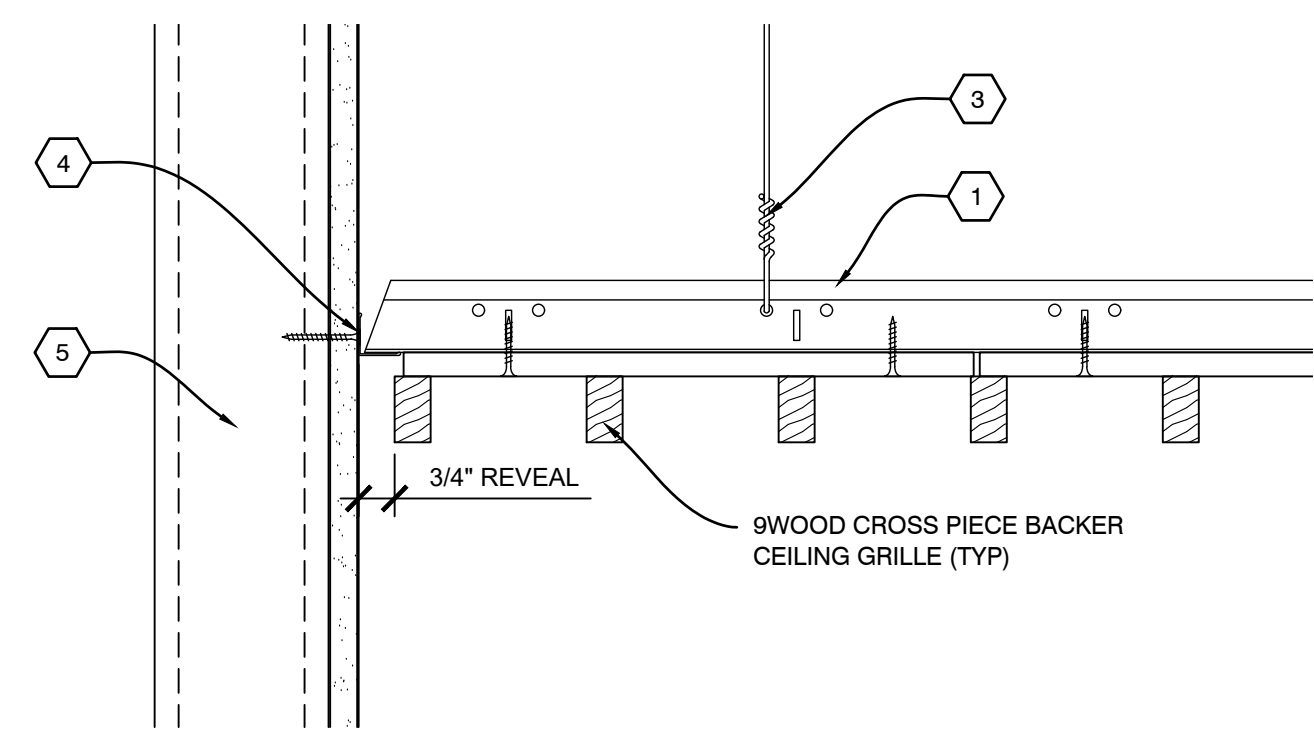


**B1** SECTION - PERIMETER  
SCALE: 1/4" = 1'

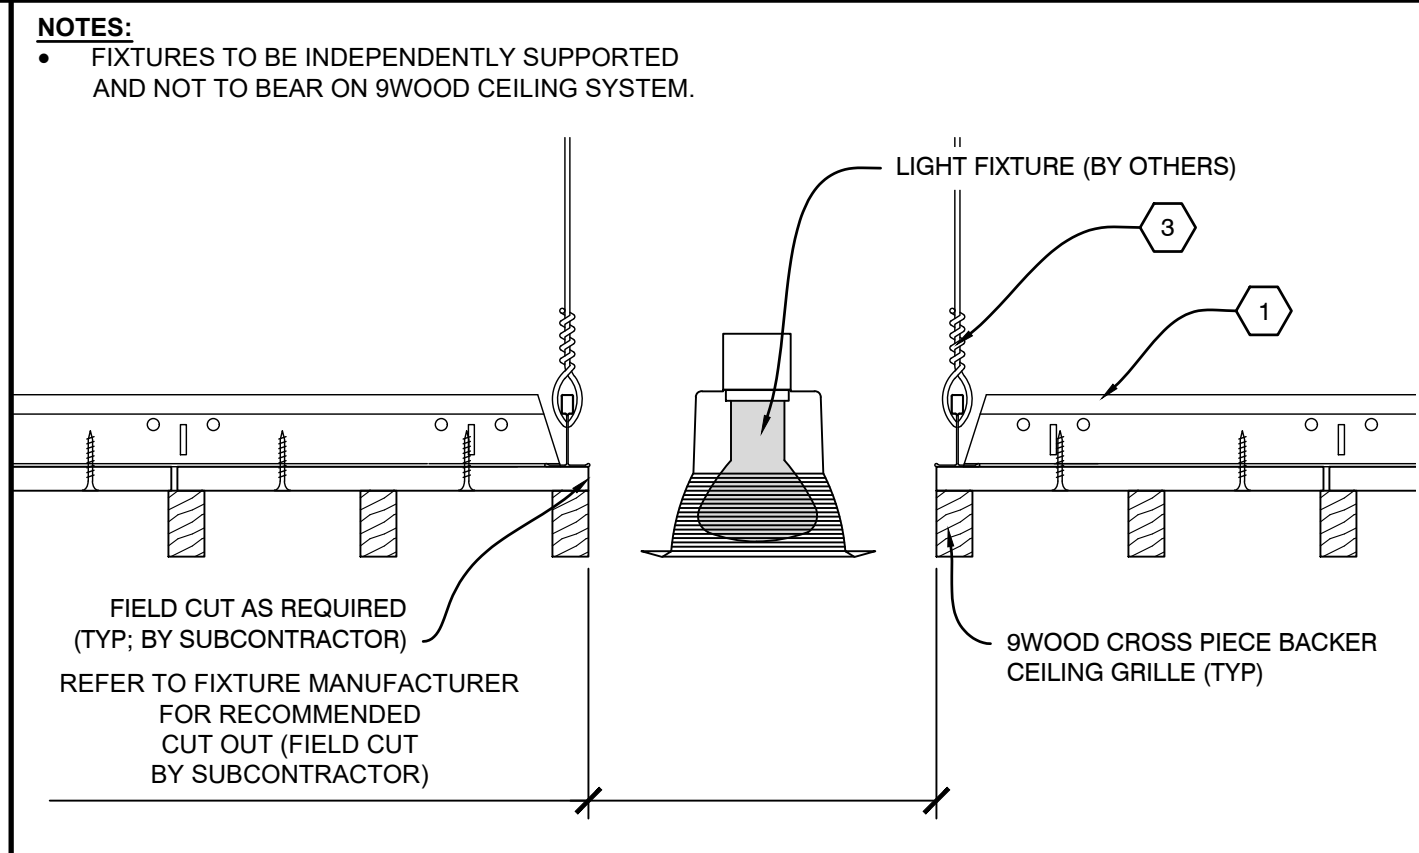


**B2** SECTION - LIGHT FIXTURE  
SCALE: 1/4" = 1'

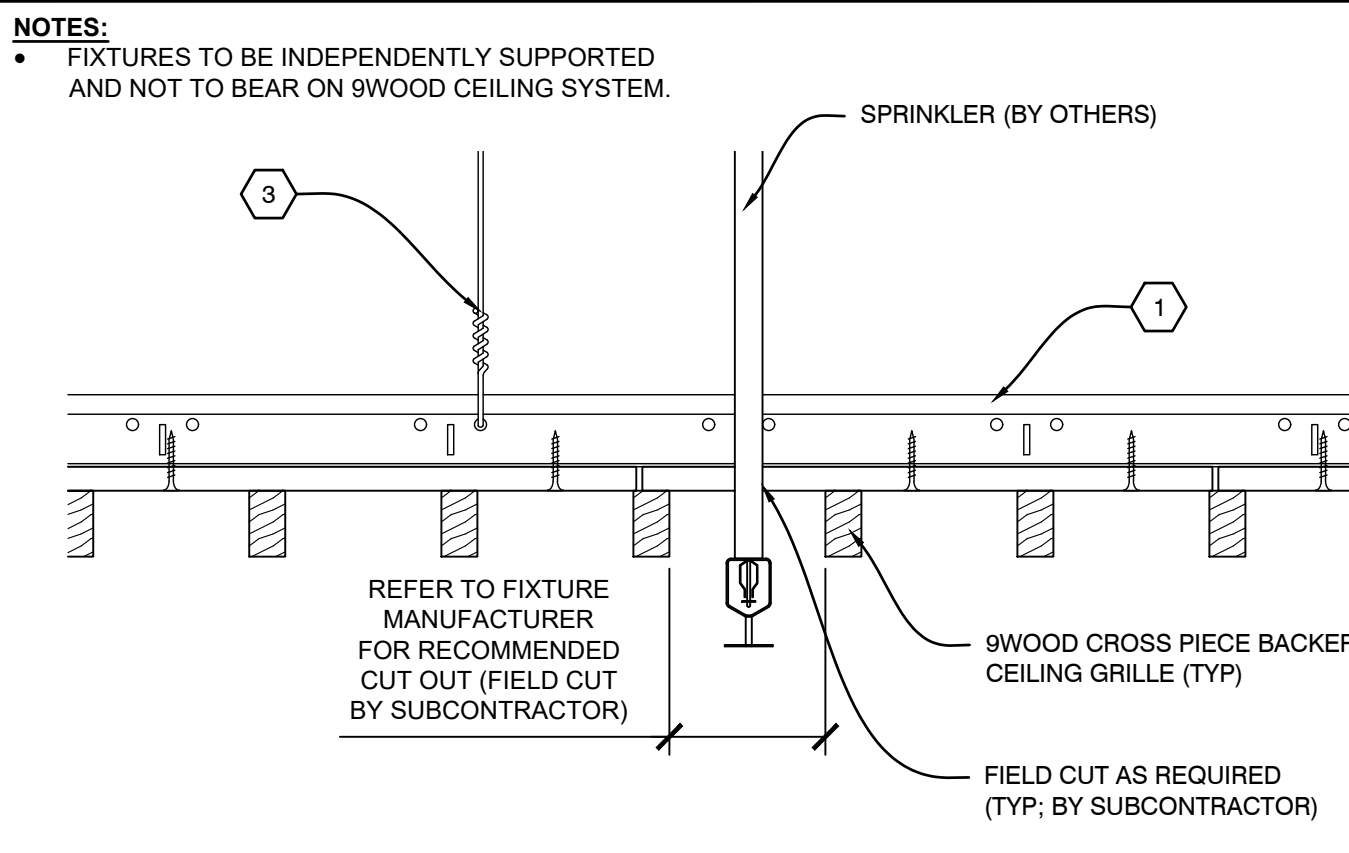


**B3** SECTION - SPRINKLER  
SCALE: 1/4" = 1'

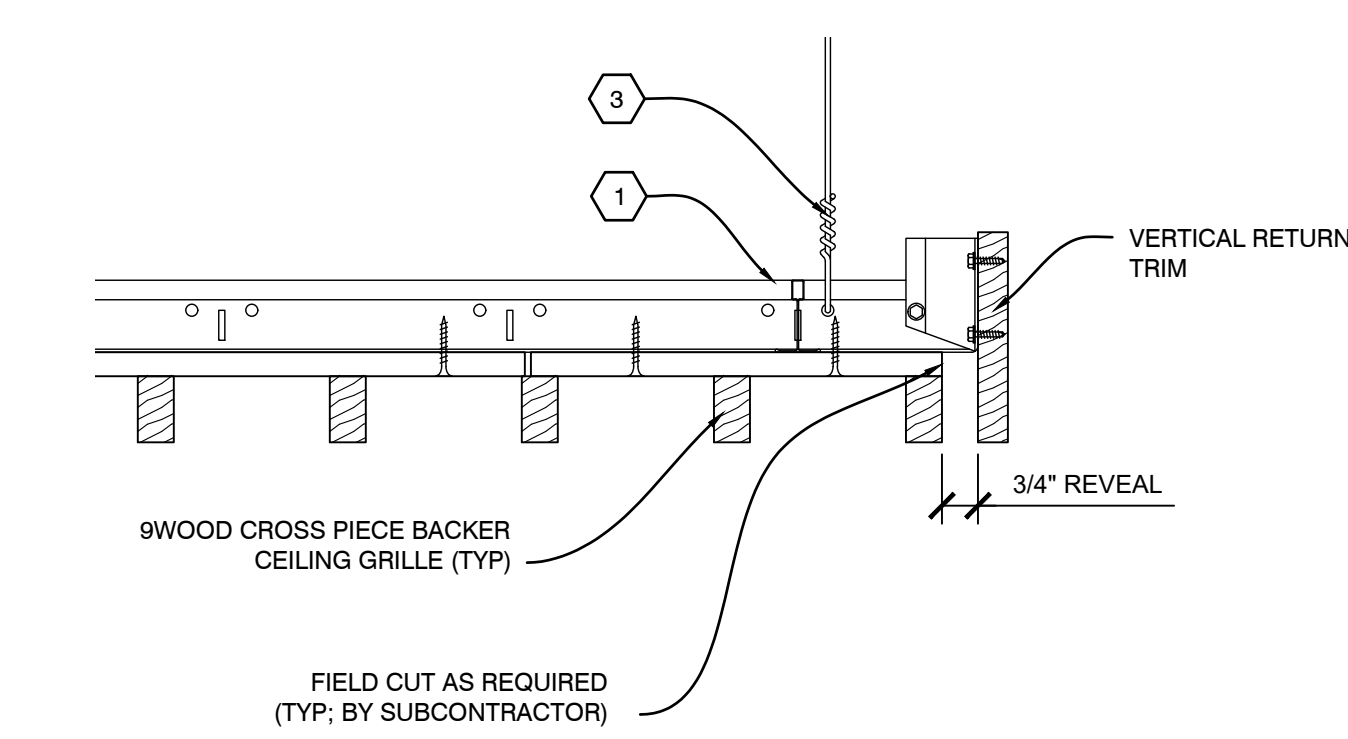


**B4** SECTION - PERIMETER  
SCALE: 1/4" = 1'

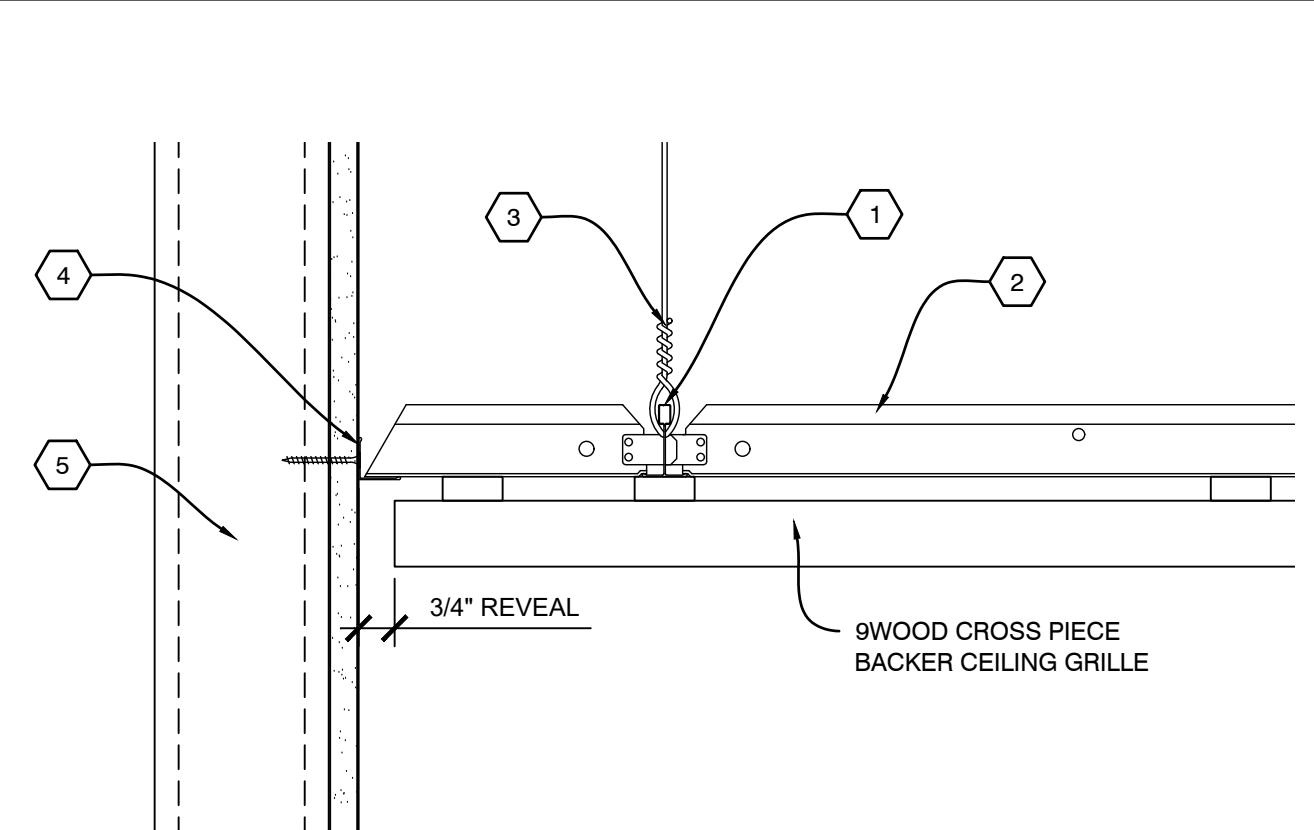


**A1** SECTION - PERIMETER  
SCALE: 1/4" = 1'

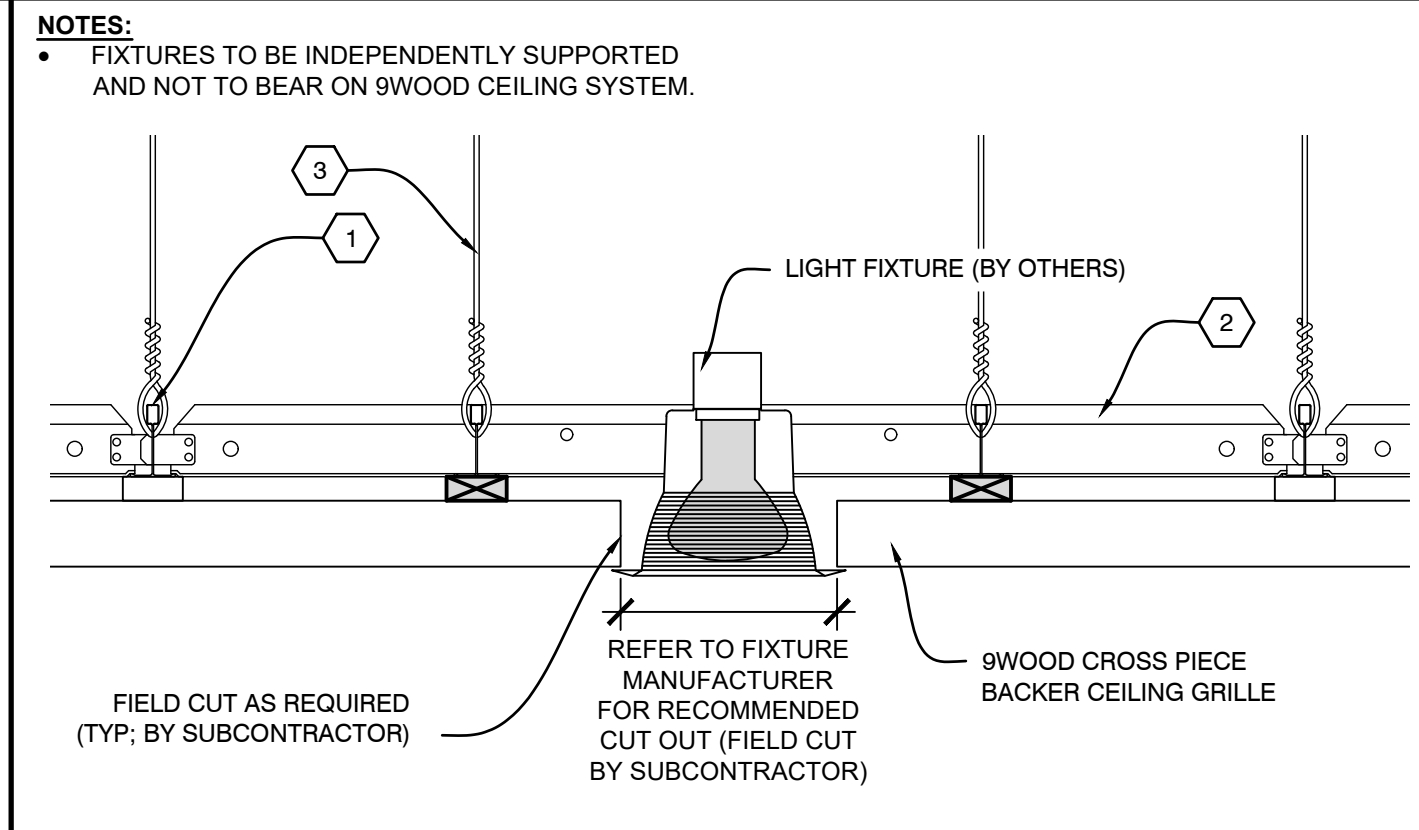

**A2** SECTION - LIGHT FIXTURE  
SCALE: 1/4" = 1'

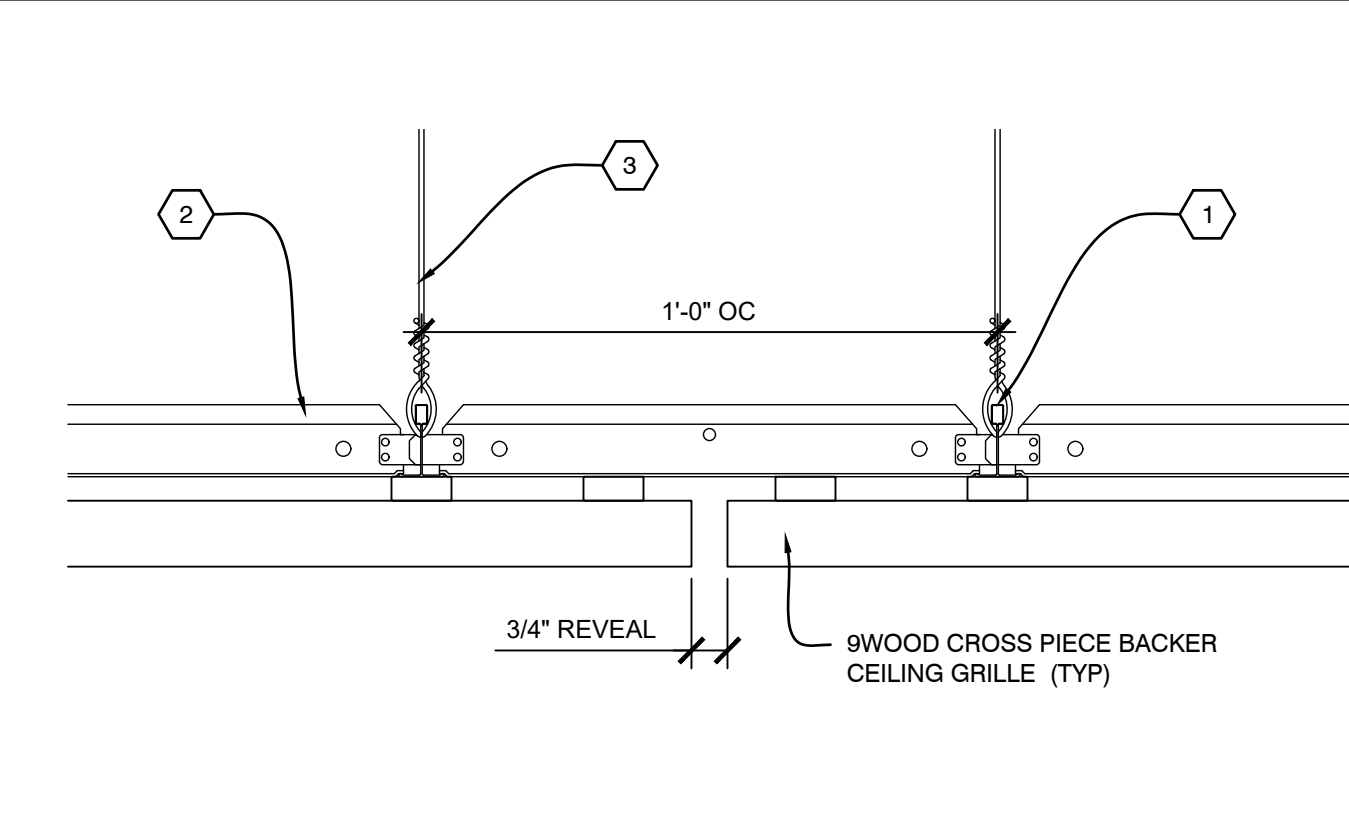

**A3** SECTION - ABUTTING REVEAL  
SCALE: 1/4" = 1'

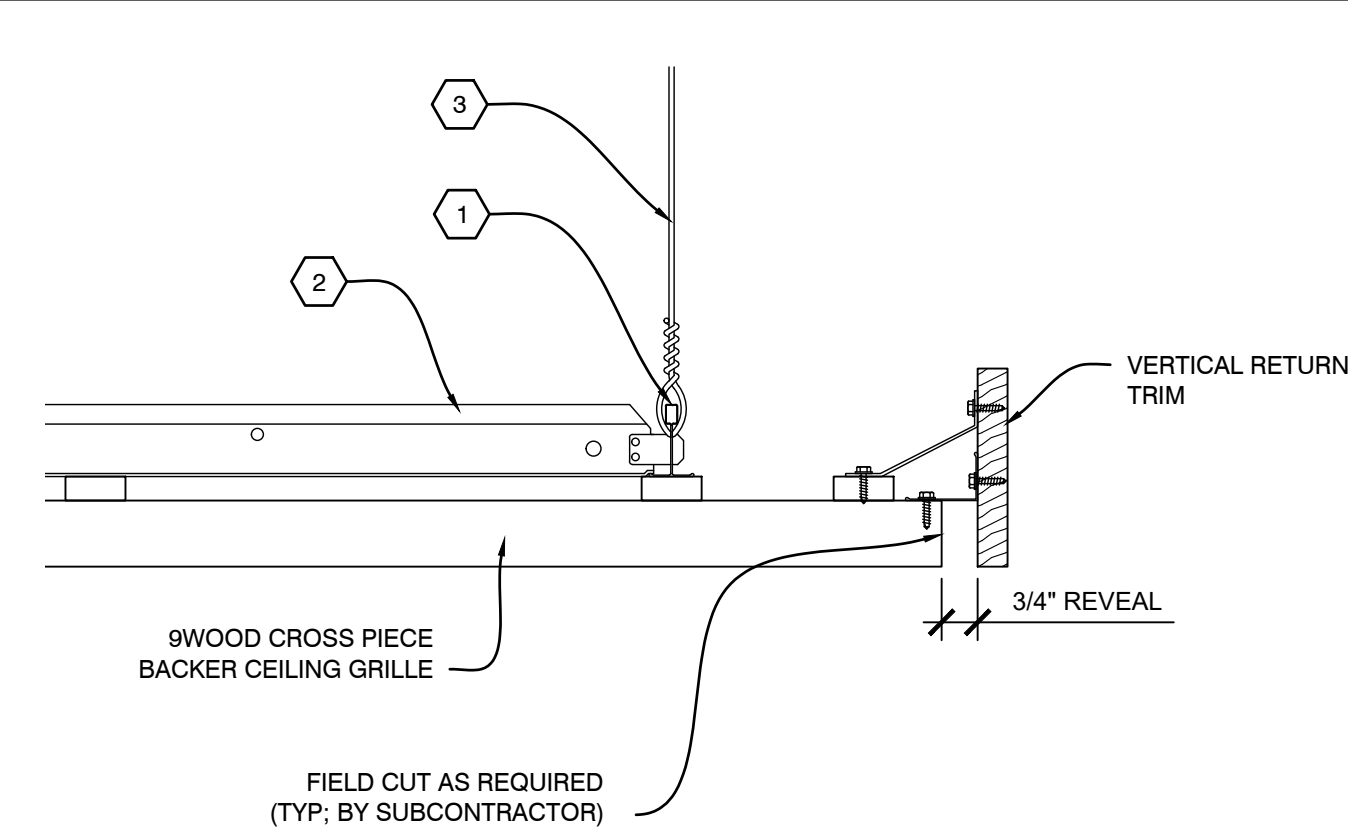

**A4** SECTION - PERIMETER  
SCALE: 1/4" = 1'

PROJECT

PROJECT NUMBER: \_\_\_\_\_  
PROPOSAL NUMBER: \_\_\_\_\_

REVISION HISTORY

REV#	DATE	DESCRIPTION
10		
9		
8		
7		
6		
5		
4		
3		
2		
1		
0	07.18.25	RELEASE FOR APPROVAL'S

SHEET INFORMATION

DRAWING TYPE: SHOP DRAWINGS  
DRAWN BY: NWC  
STANDARDS REVIEW: RAC  
TECHNICAL REVIEW: RAC

THIS DOCUMENT CONTAINS PROPRIETARY INFORMATION OF 9WOOD, INC. COPYRIGHT © 2025 9WOOD, INC. ALL RIGHTS RESERVED.

KEY NOTES

- 1 15/16" HEAVY DUTY T-BAR MAINRUNNER (TYP. BY SUBCONTRACTOR)
- 2 15/16" T-BAR CROSSTEE (TYP. BY SUBCONTRACTOR)
- 3 HANGER WIRE (TYP. BY SUBCONTRACTOR)
- 4 WALL ANGLE AND APPROPRIATE INSTALLATION FASTENER (TYP. BY SUBCONTRACTOR)
- 5 PERIMETER CONDITION (TYP. BY OTHERS)

SHEET TITLE

SYSTEM DETAILS

PART AND MATERIALS: 9 WOOD PRODUCTS CUSTOMER SERVICE (503) 754-2200 9WOOD PRODUCTS (503) 754-2200 9WOOD PRODUCTS (503) 754-2200  
 DATE PLOTTED: 11/18/2025 10:45:12 AM PLOTTED BY: 9WOOD