

PROJECT CERTIFICATIONS: YES  NO

PROJECT

PROJECT NUMBER:  
PROPOSAL NUMBER:

REVISION HISTORY

REV#	DATE	DESCRIPTION
10		
9		
8		
7		
6		
5		
4		
3		
2		
1		
0	08.29.25	RELEASE FOR APPROVALS

SHEET INFORMATION

DRAWING TYPE: SHOP DRAWINGS  
DRAWN BY: ARZ  
STANDARDS REVIEW: RAC  
TECHNICAL REVIEW: RAC


THIS DOCUMENT CONTAINS PROPRIETARY INFORMATION OF 9WOOD, INC.  
COPYRIGHT © 2025 9WOOD, INC.  
ALL RIGHTS RESERVED.

KEY NOTES


- 1 15/16" HEAVY DUTY T-BAR MAIN RUNNER (TYP. BY SUBCONTRACTOR)
- 2 15/16" T-BAR CROSS TEE (TYP. BY SUBCONTRACTOR)
- 3 HANGER WIRE (TYP. BY SUBCONTRACTOR)
- 4 WALL ANGLE AND APPROPRIATE INSTALLATION FASTENER (TYP. BY SUBCONTRACTOR)
- 5 PERIMETER CONDITION (TYP. BY OTHERS)

SHEET TITLE


**SYSTEM DETAILS**

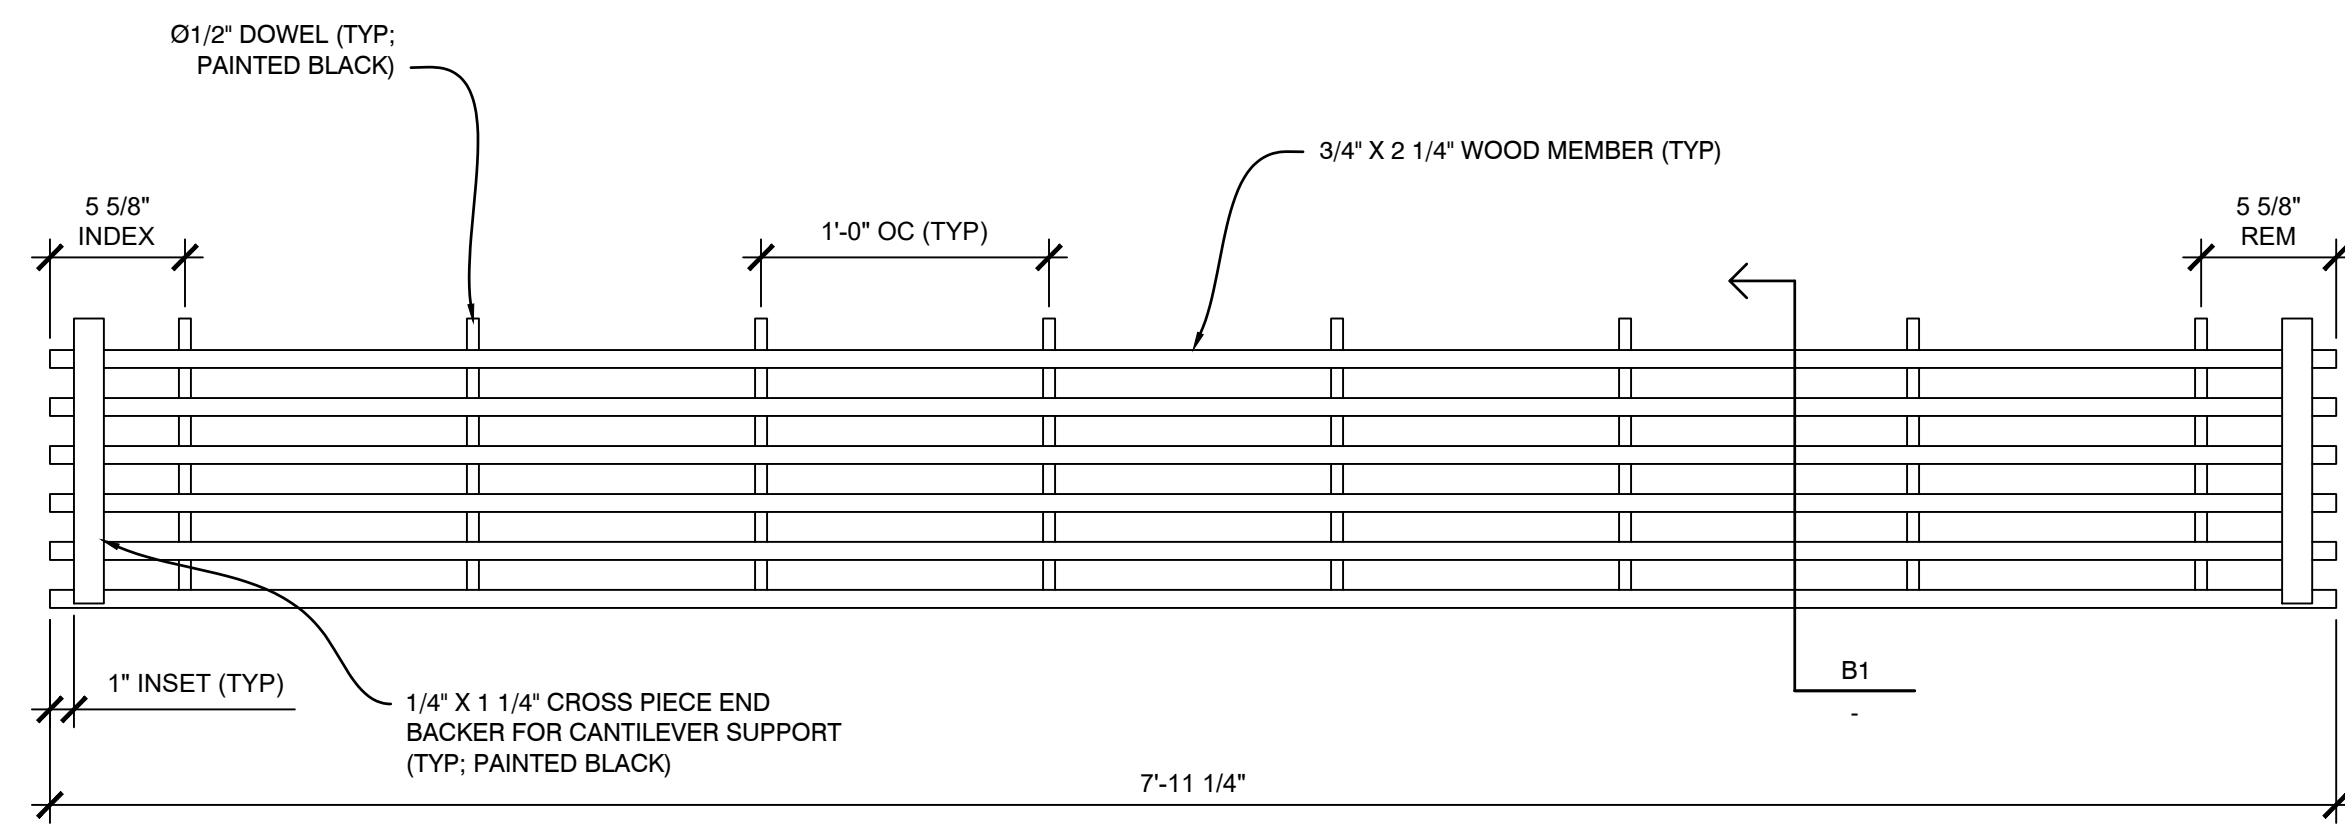


**C1** PLAN VIEW - DOWEL CEILING GRILLE  
SCALE: 1 1/2" = 1'

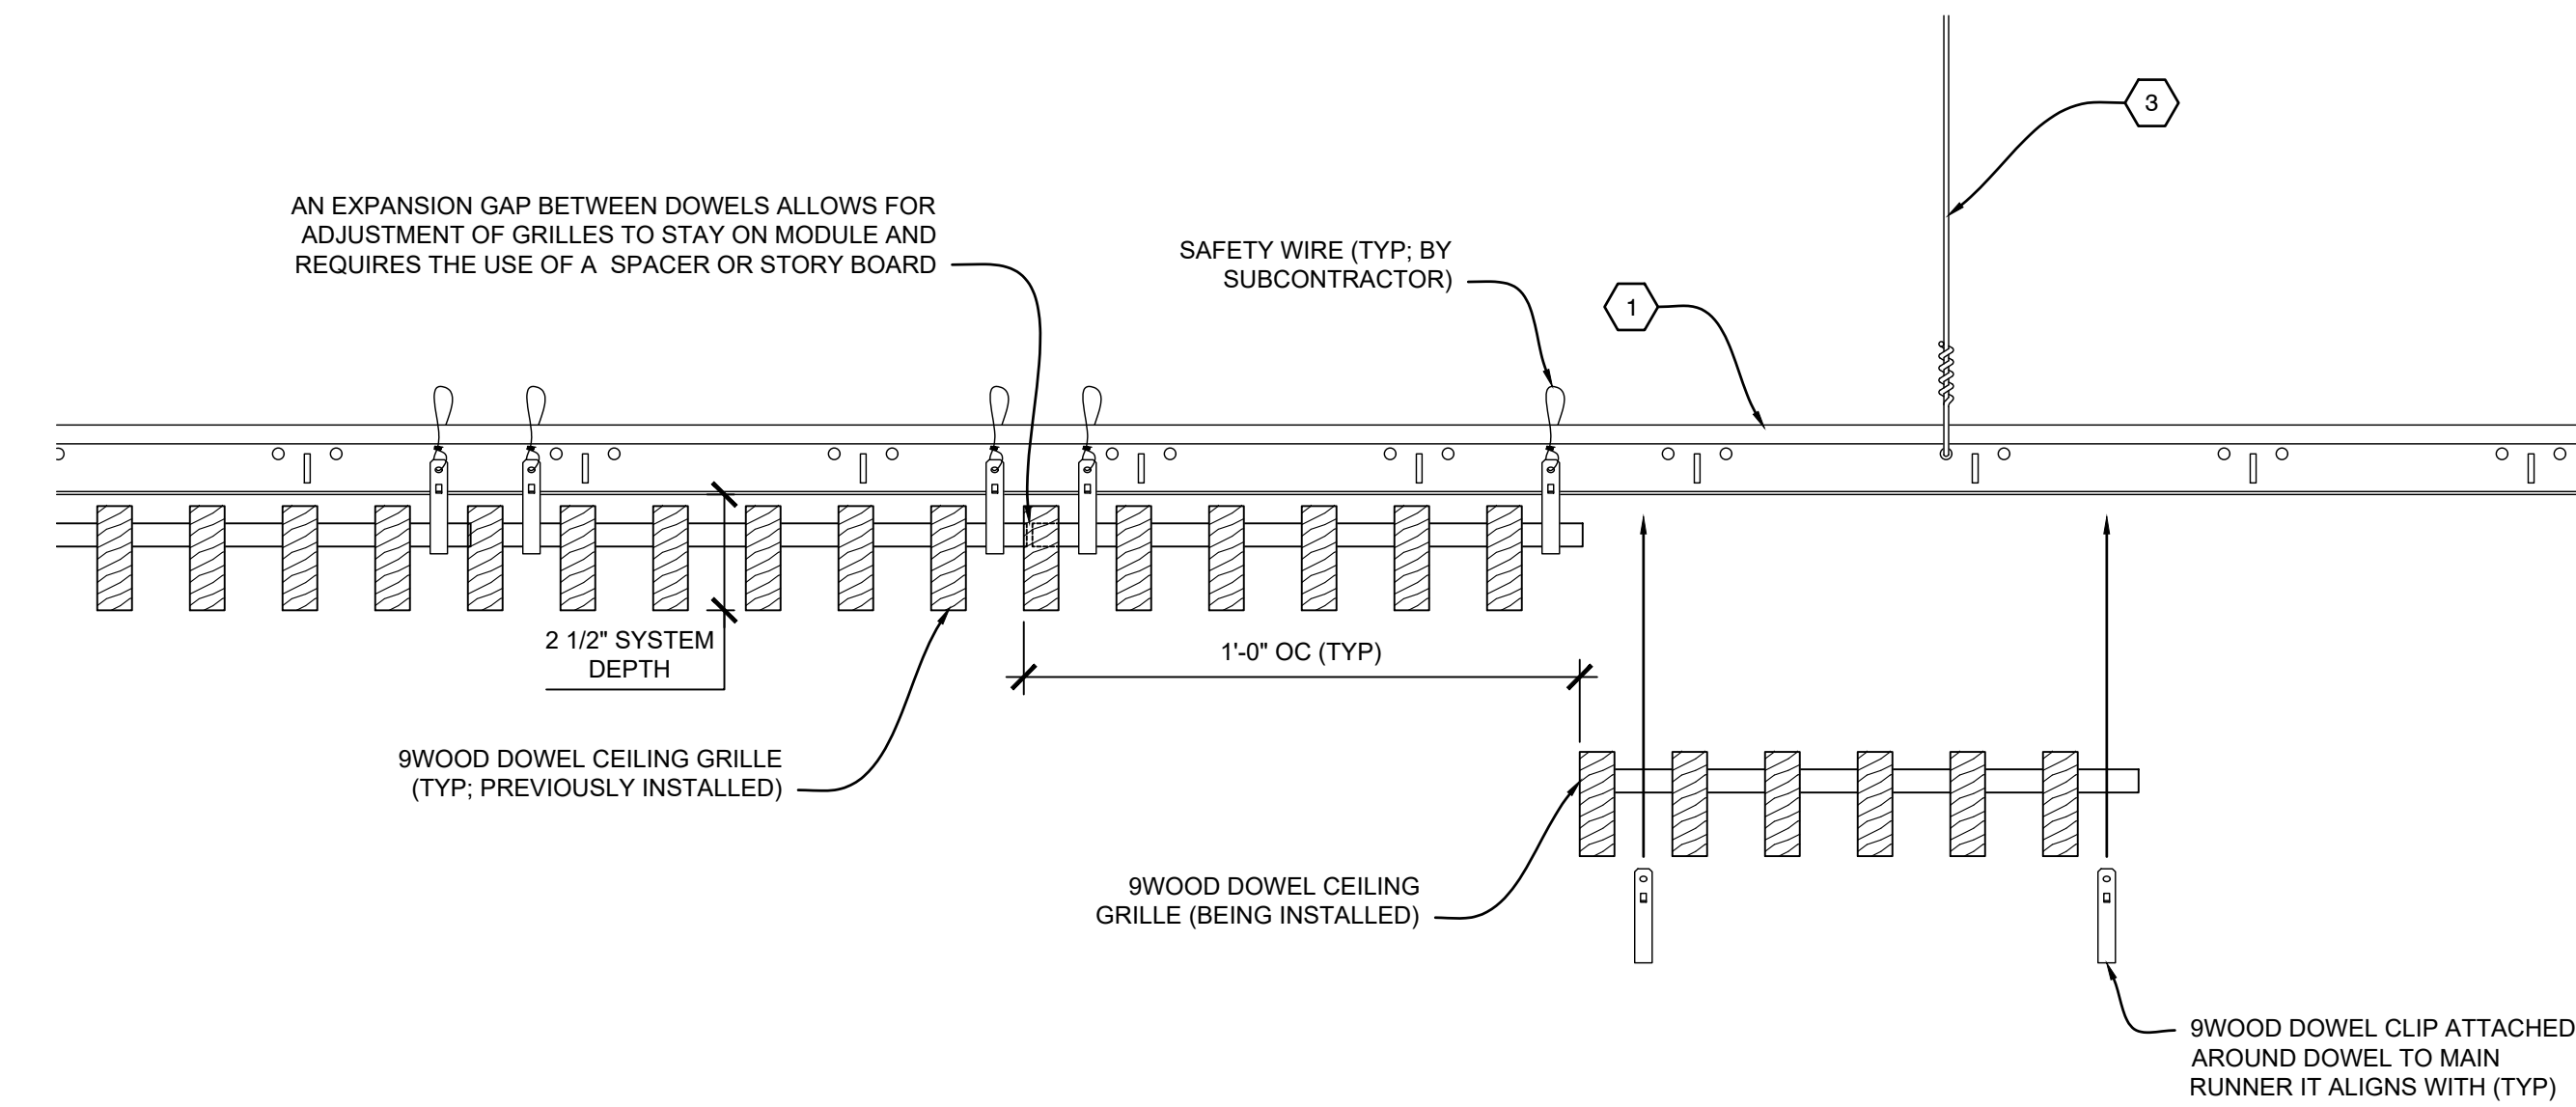


**C3** INSTALLATION PROCESS - DOWEL CEILING GRILLE  
SCALE: 1/4" = 1'

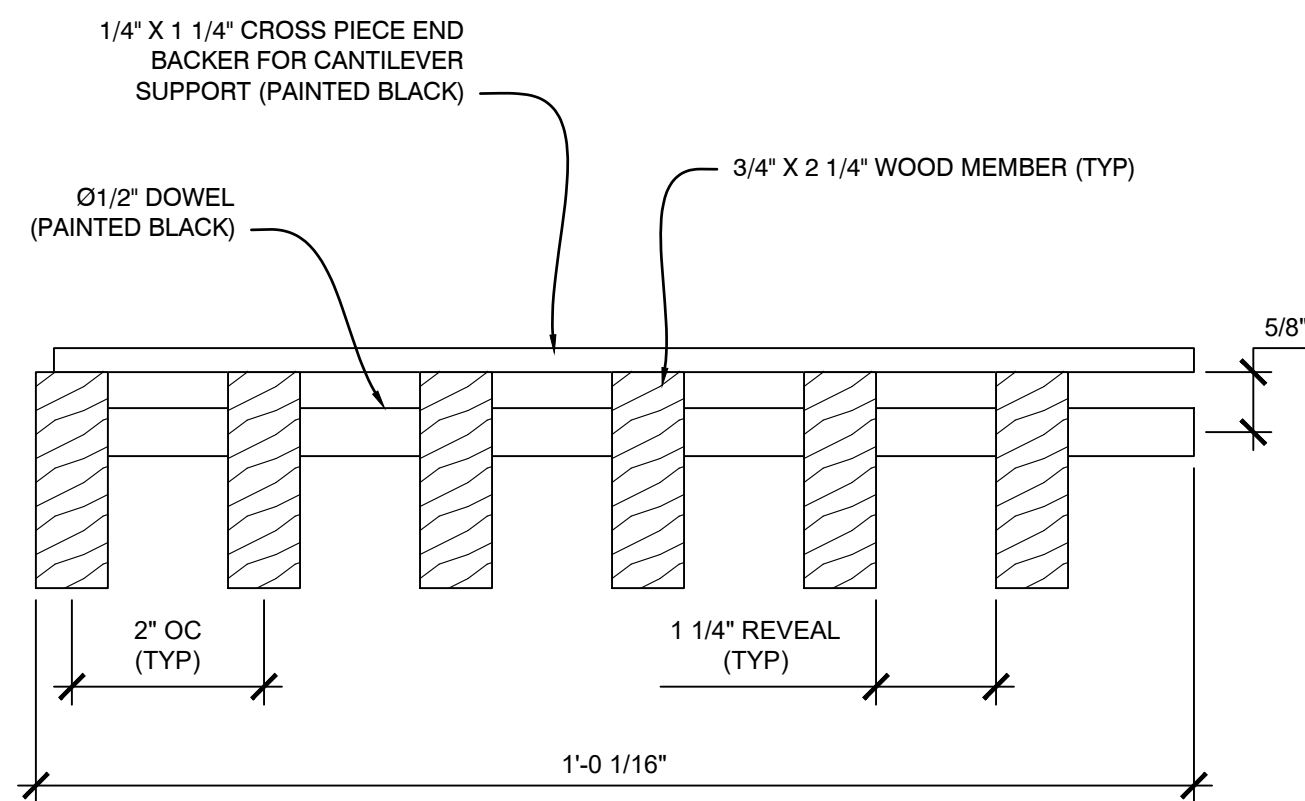


**B1** SECTION - DOWEL CEILING GRILLE  
SCALE: 1/2" = 1'

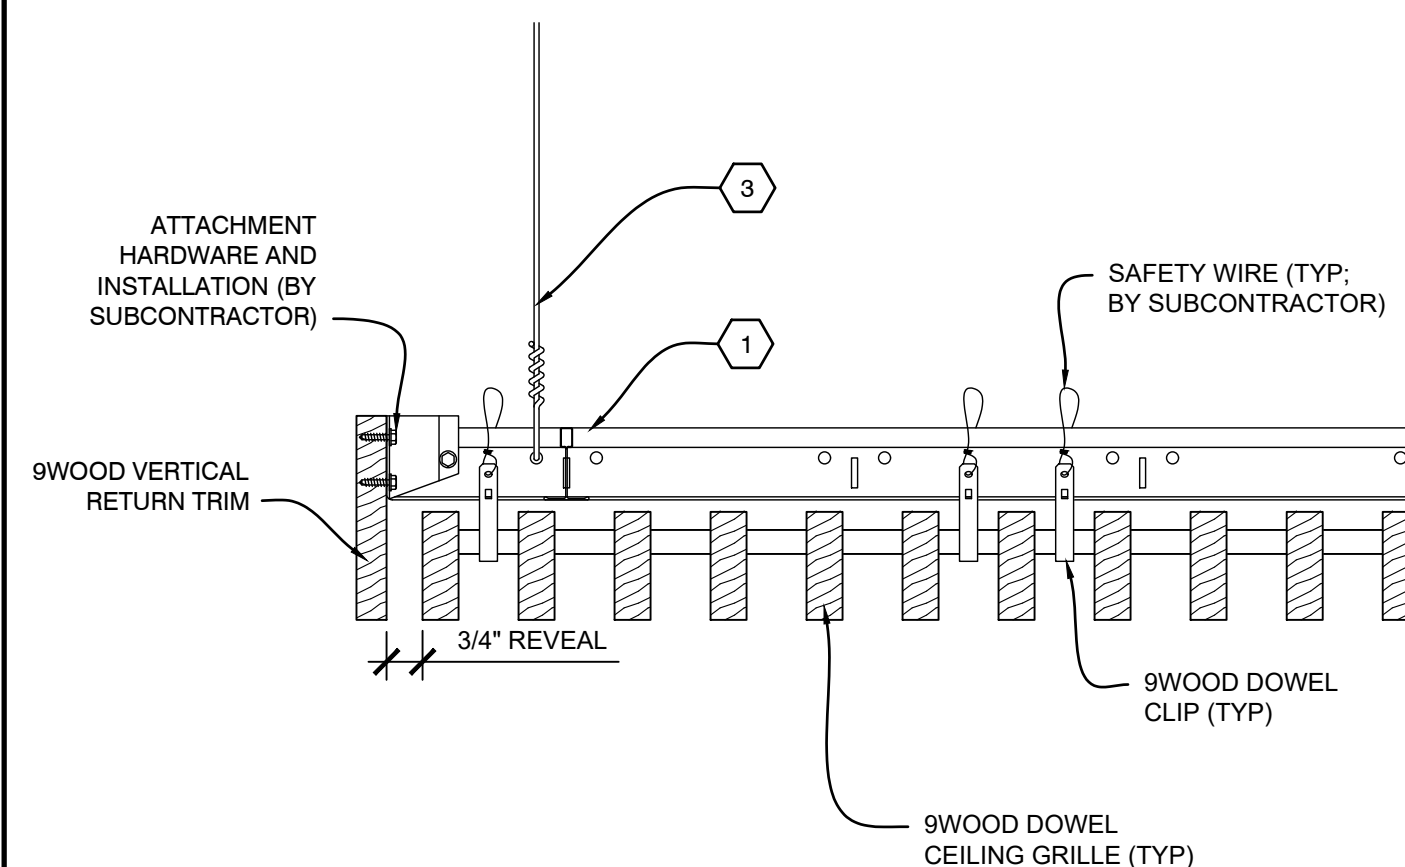


**B2** SECTION - PERIMETER  
SCALE: 1/4" = 1'

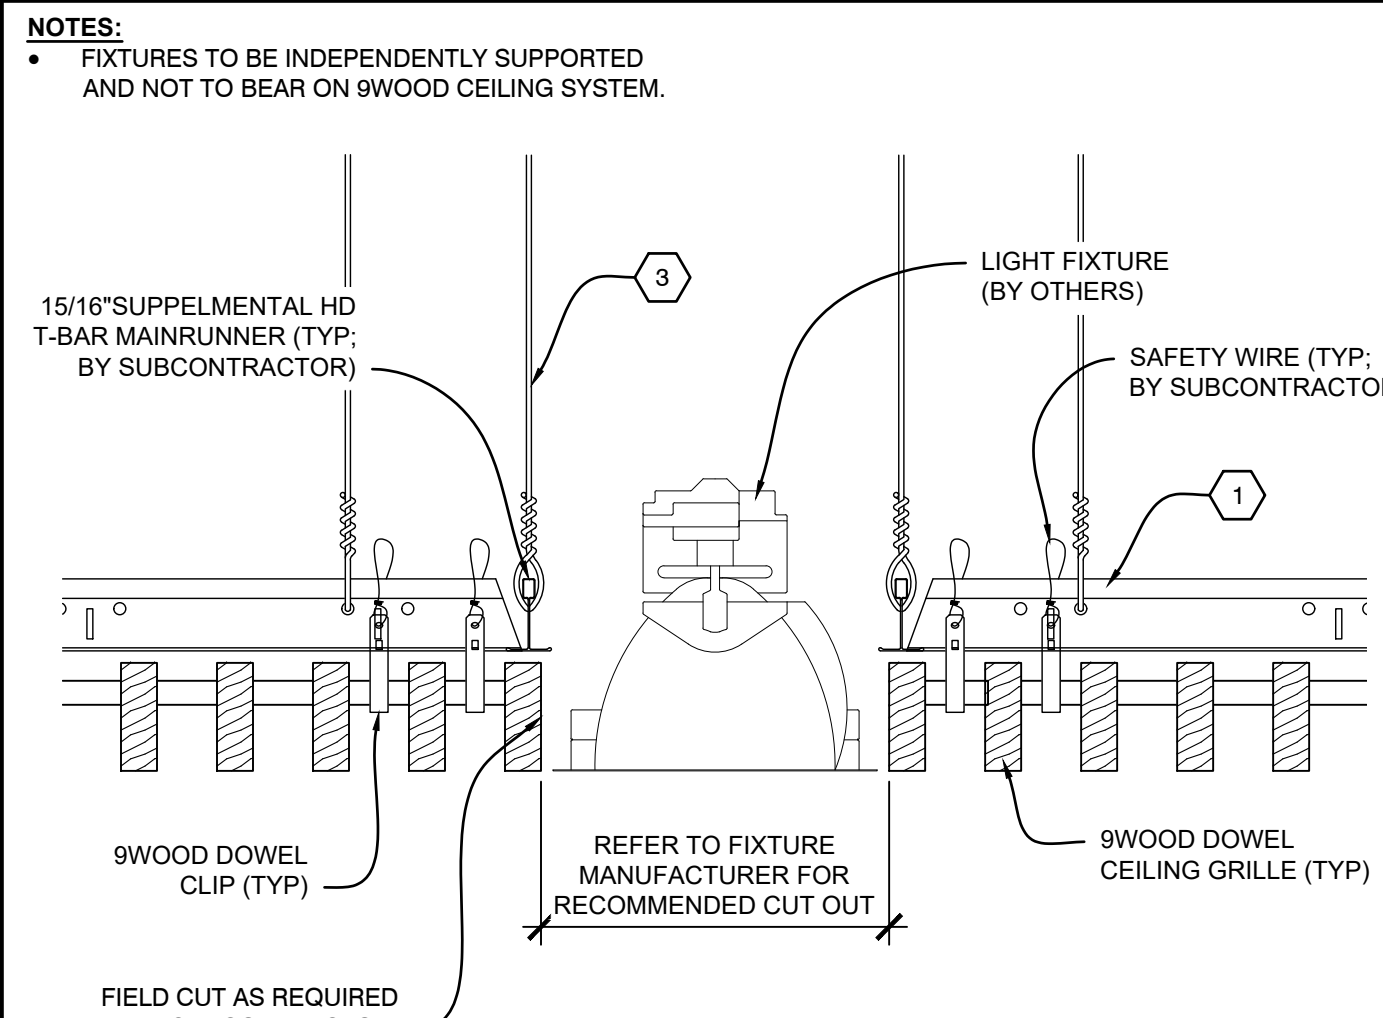


**B3** SECTION - LIGHT FIXTURE  
SCALE: 1/4" = 1'

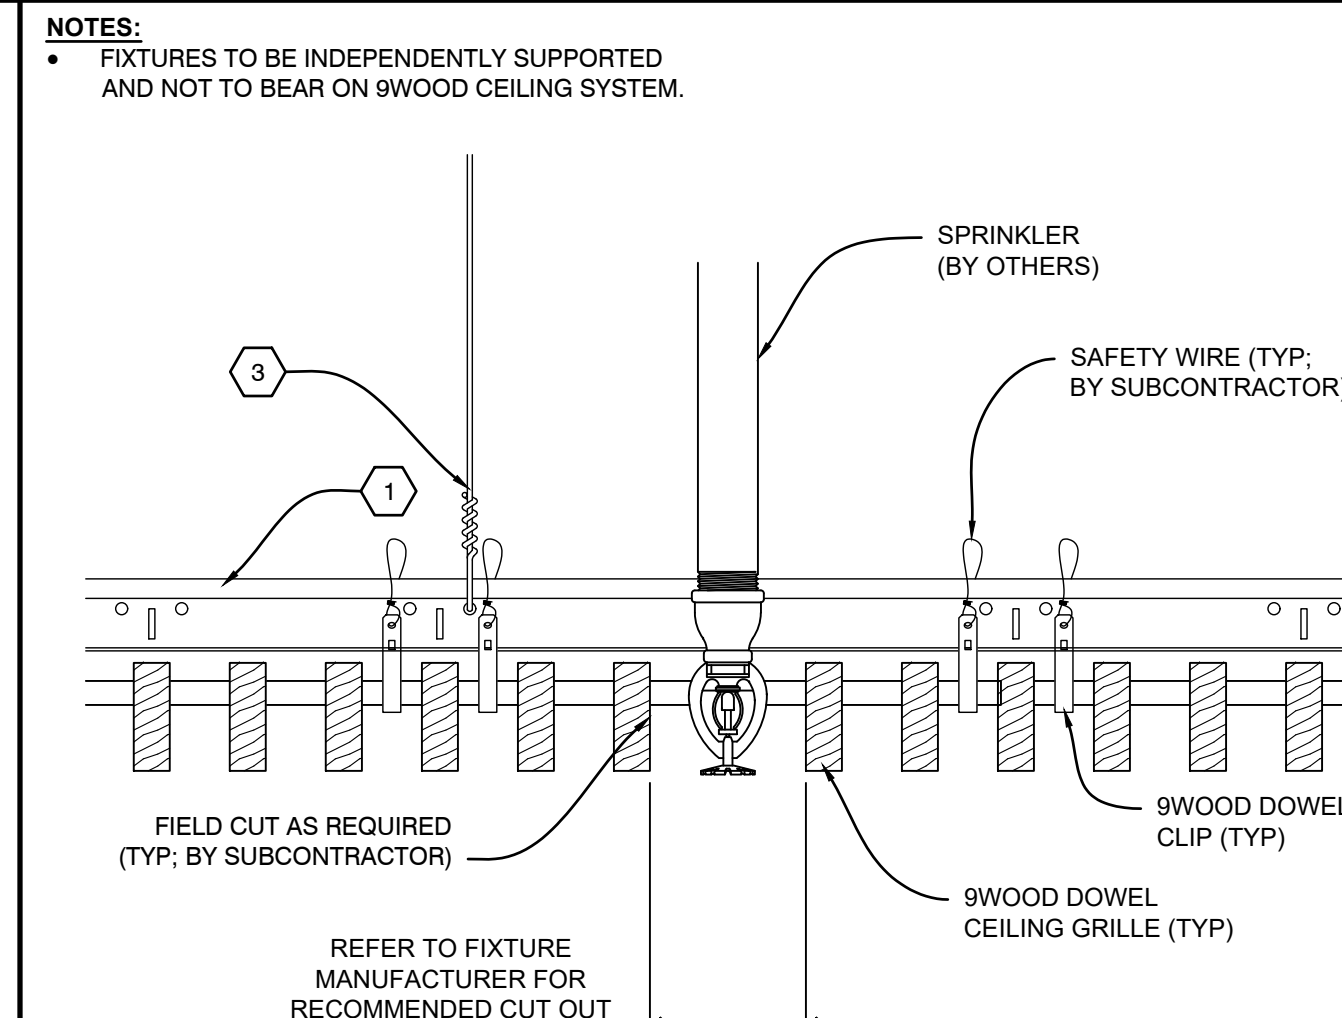


**B4** SECTION - SPRINKLER  
SCALE: 1/4" = 1'

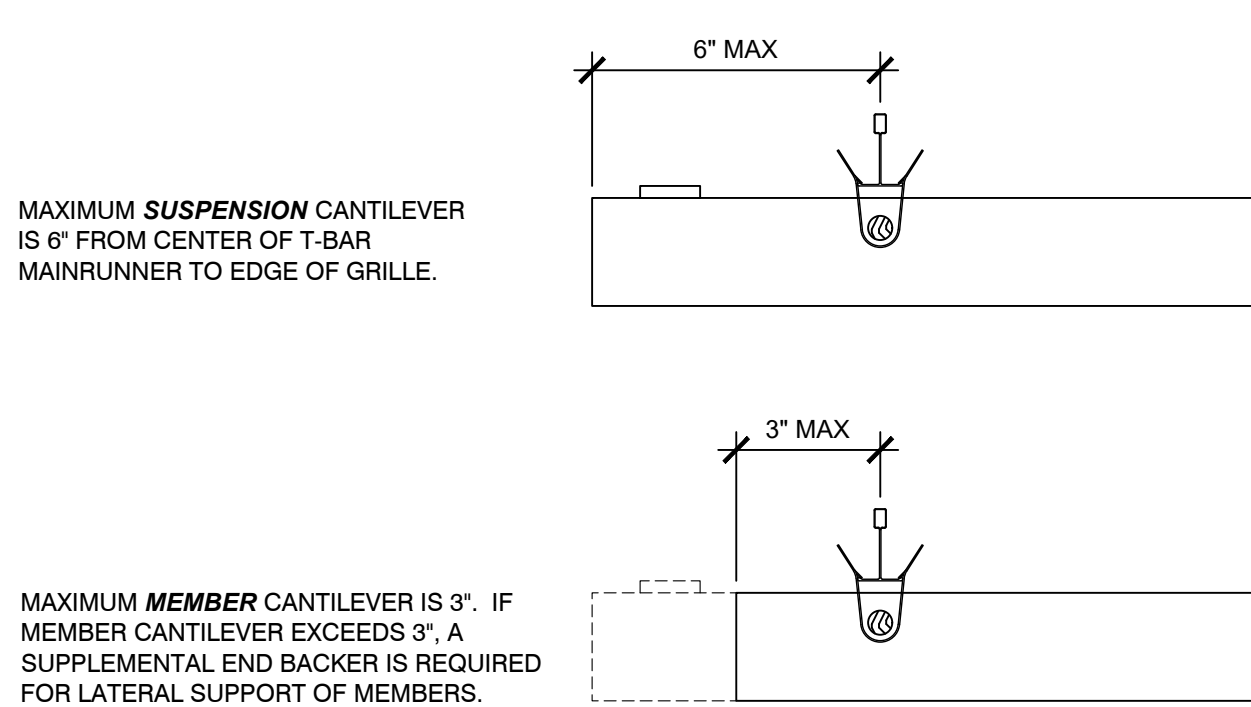


**A1** SECTION - CANTILEVER  
SCALE: 1/4" = 1'

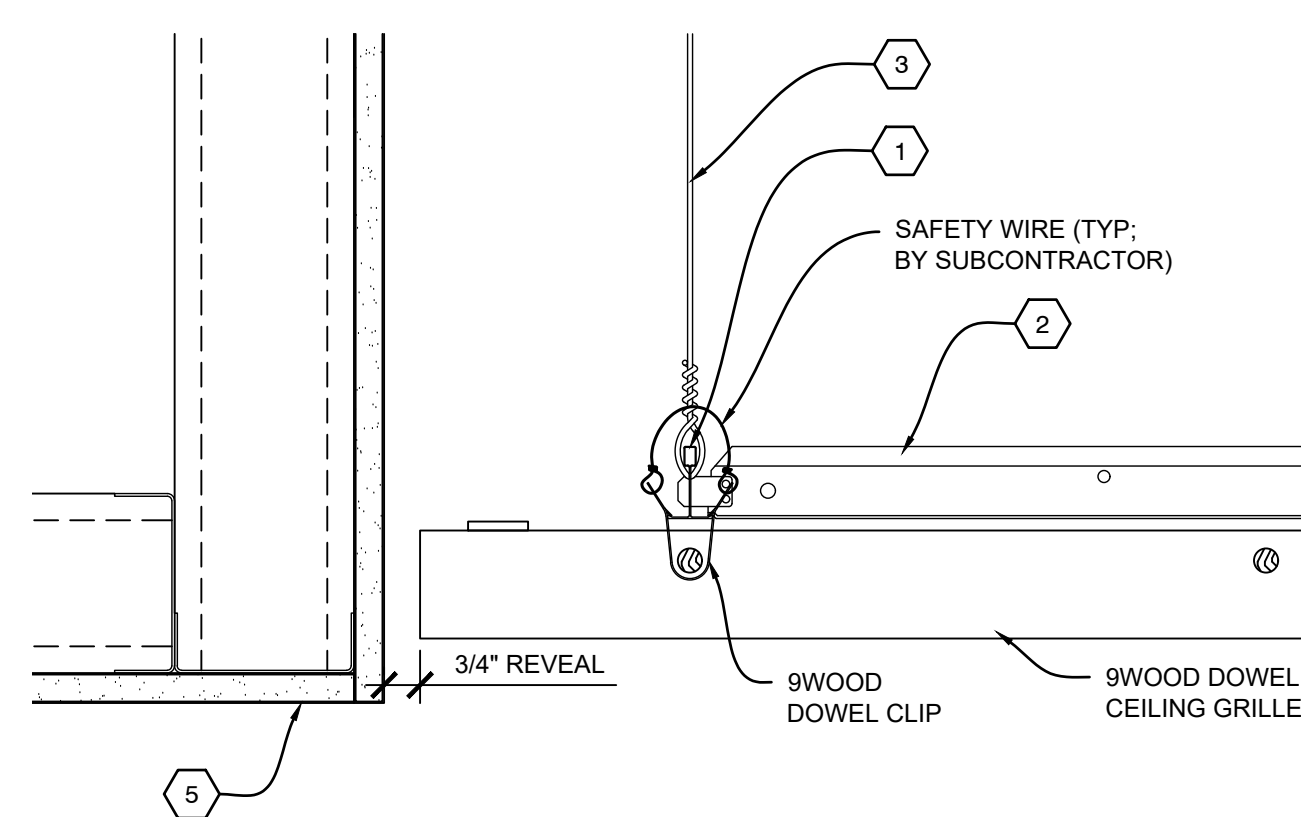

**A2** SECTION - PERIMETER  
SCALE: 1/4" = 1'

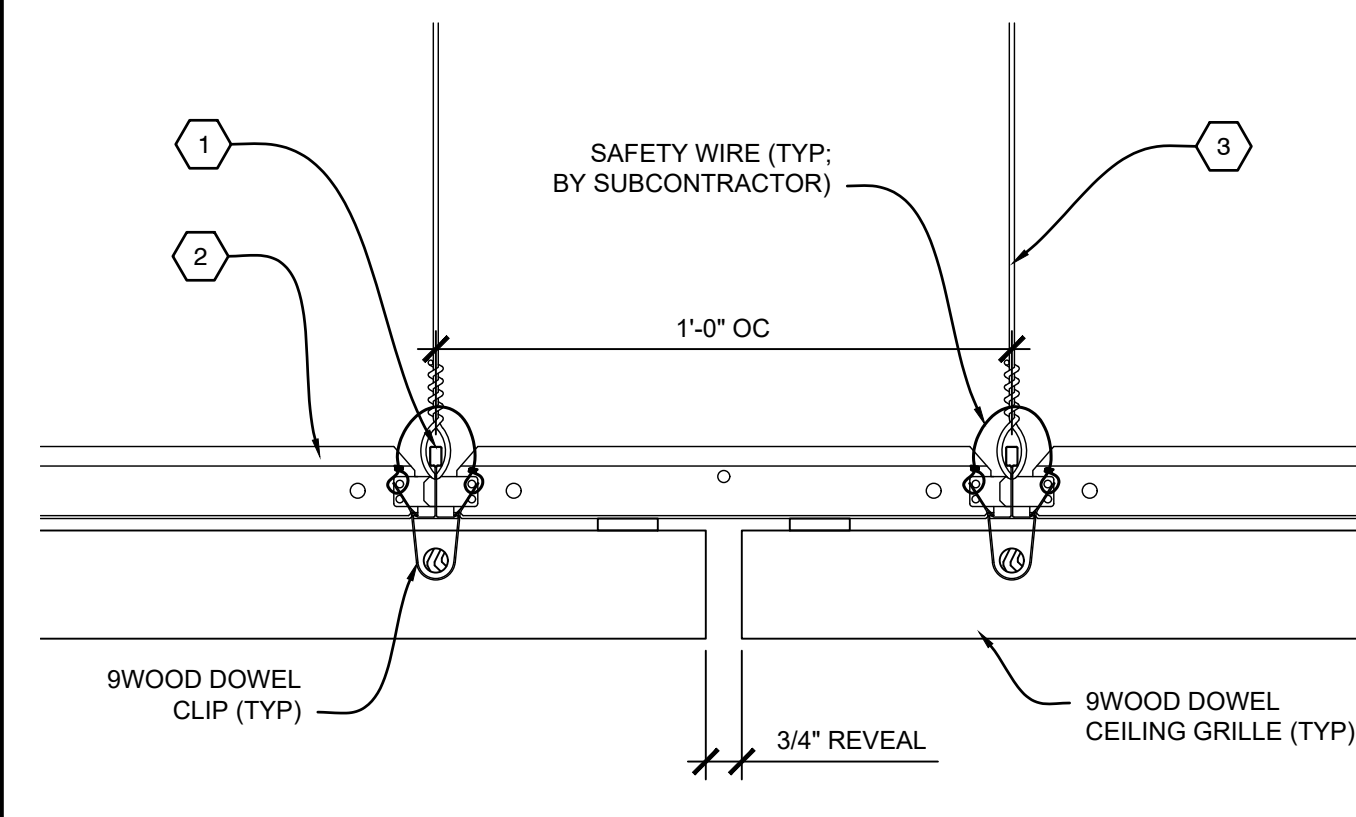

**A3** SECTION - REVEAL  
SCALE: 1/4" = 1'

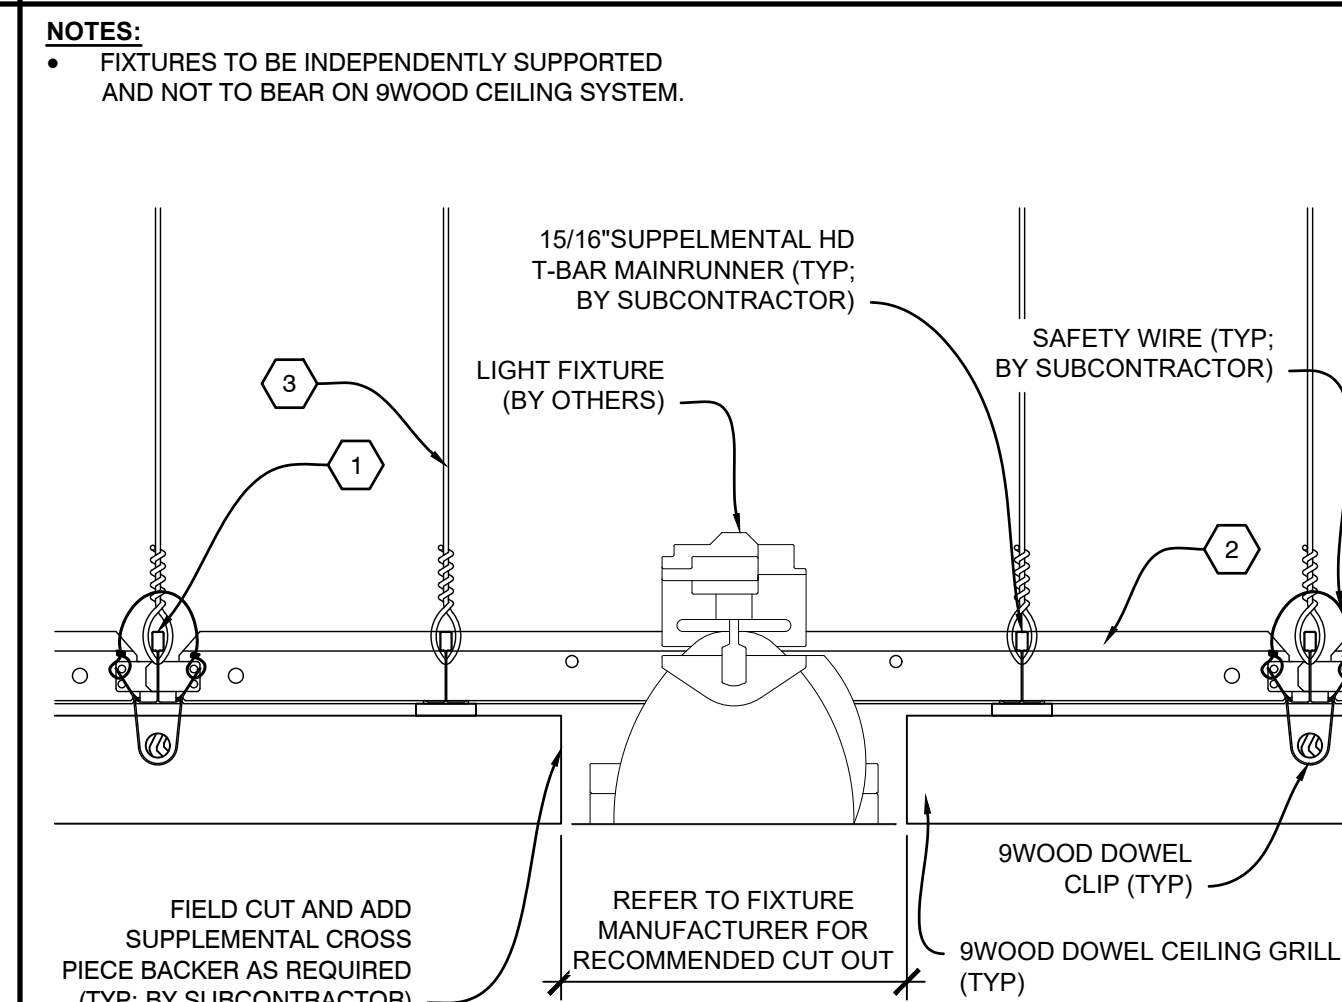

**A4** SECTION - LIGHT FIXTURE  
SCALE: 1/4" = 1'