

PROJECT

PROJECT NUMBER:
PROPOSAL NUMBER:

REVISION HISTORY

10		
9		
8		
7		
6		
5		
4		
3		
2		
1		
0	06.26.25	RELEASE FOR APPROVALS
REV#	DATE	DESCRIPTION

SHEET INFORMATION

DRAWING TYPE: SHOP DRAWINGS
DRAWN BY: RAC
STANDARDS REVIEW: JBH
TECHNICAL REVIEW: JBH

THIS DOCUMENT CONTAINS PROPRIETARY INFORMATION OF 9WOOD, INC.
COPYRIGHT © 2025 9WOOD, INC.
ALL RIGHTS RESERVED.

KEY NOTES


- 15/16" HEAVY DUTY T-BAR MAIN RUNNER (TYP; BY SUBCONTRACTOR)
- 15/16" T-BAR CROSS TEE (TYP; BY SUBCONTRACTOR)
- HANGER WIRE (TYP; BY SUBCONTRACTOR)
- WALL ANGLE AND APPROPRIATE INSTALLATION FASTENER (TYP; BY SUBCONTRACTOR)
- PERIMETER CONDITION (TYP; BY OTHERS)

SHEET TITLE


SYSTEM DETAILS

Z-501


SHEET 3 OF 3

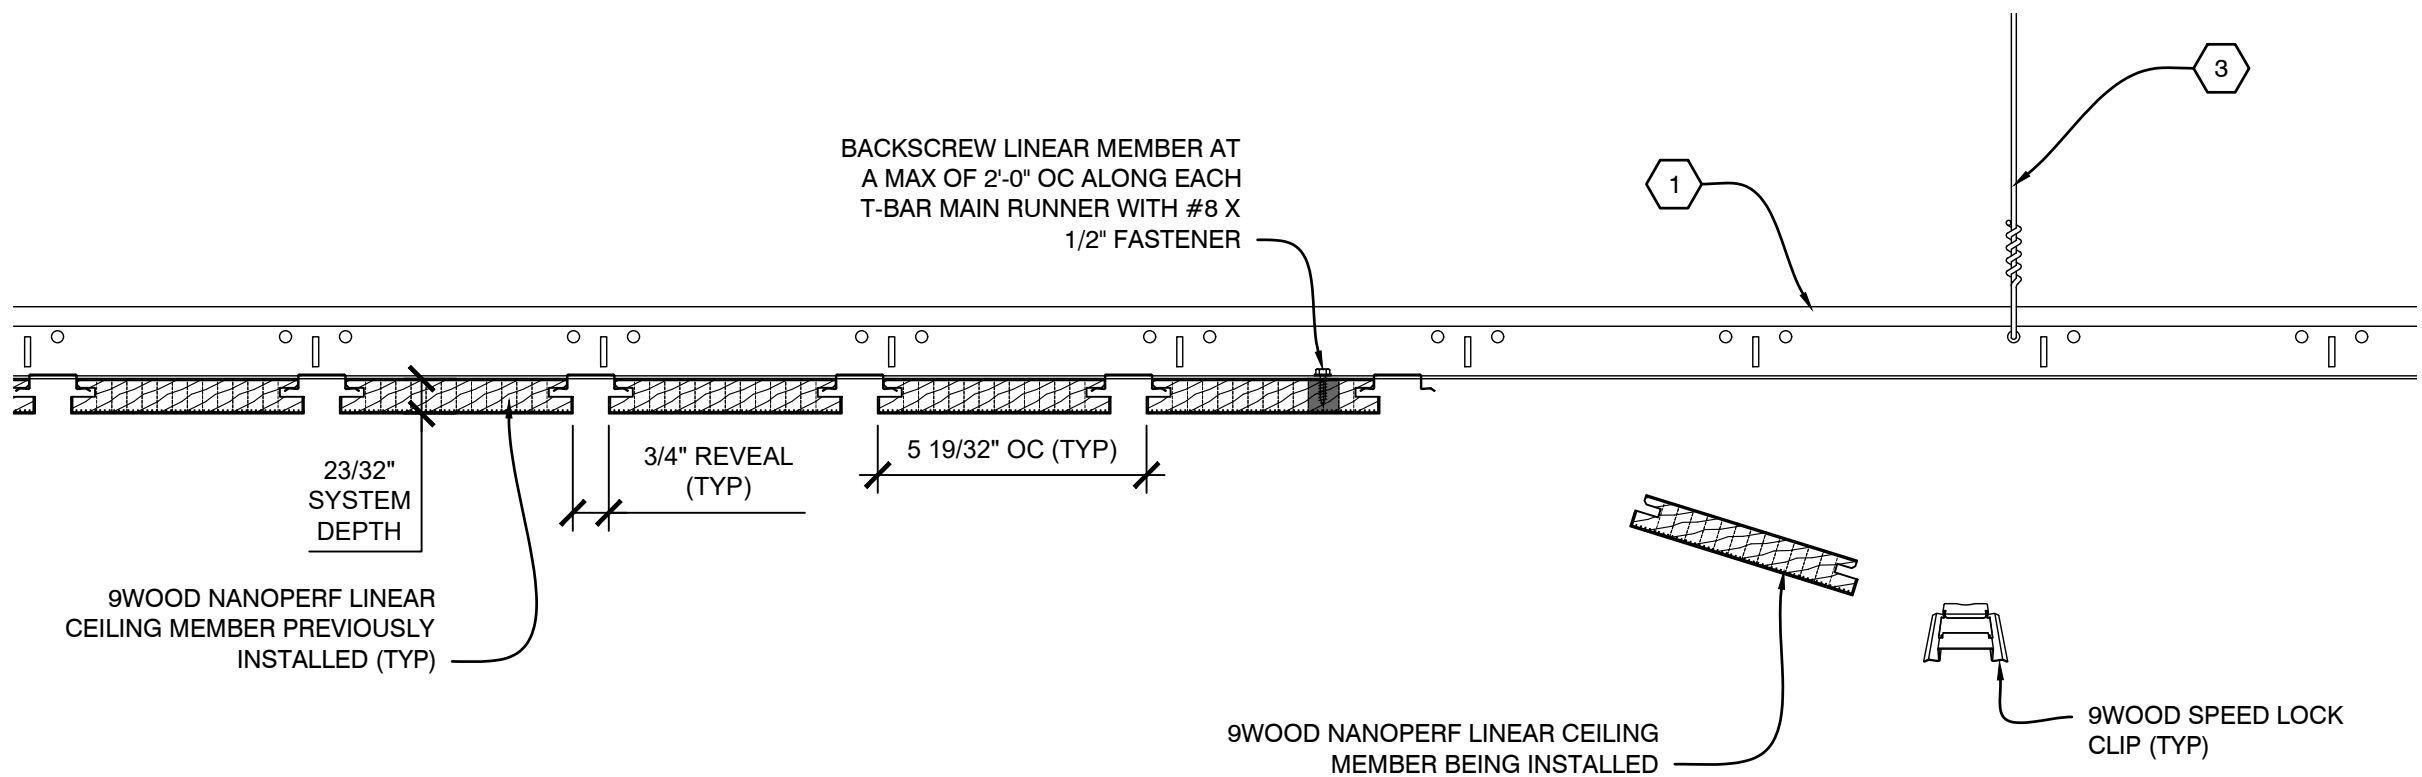


D3 INSTALLATION PROCESS - NANOPERF OPEN REVEAL LINEAR MEMBER
SCALE: 1/4" = 1"

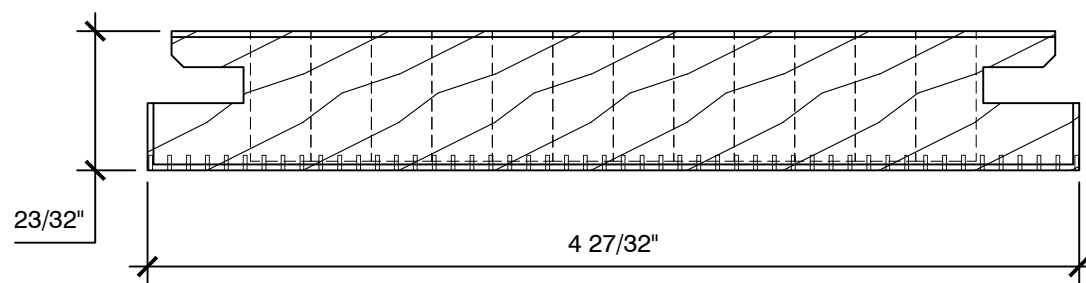


C3 SECTION - NANOPERF LINEAR MEMBER
SCALE: 1" = 1"

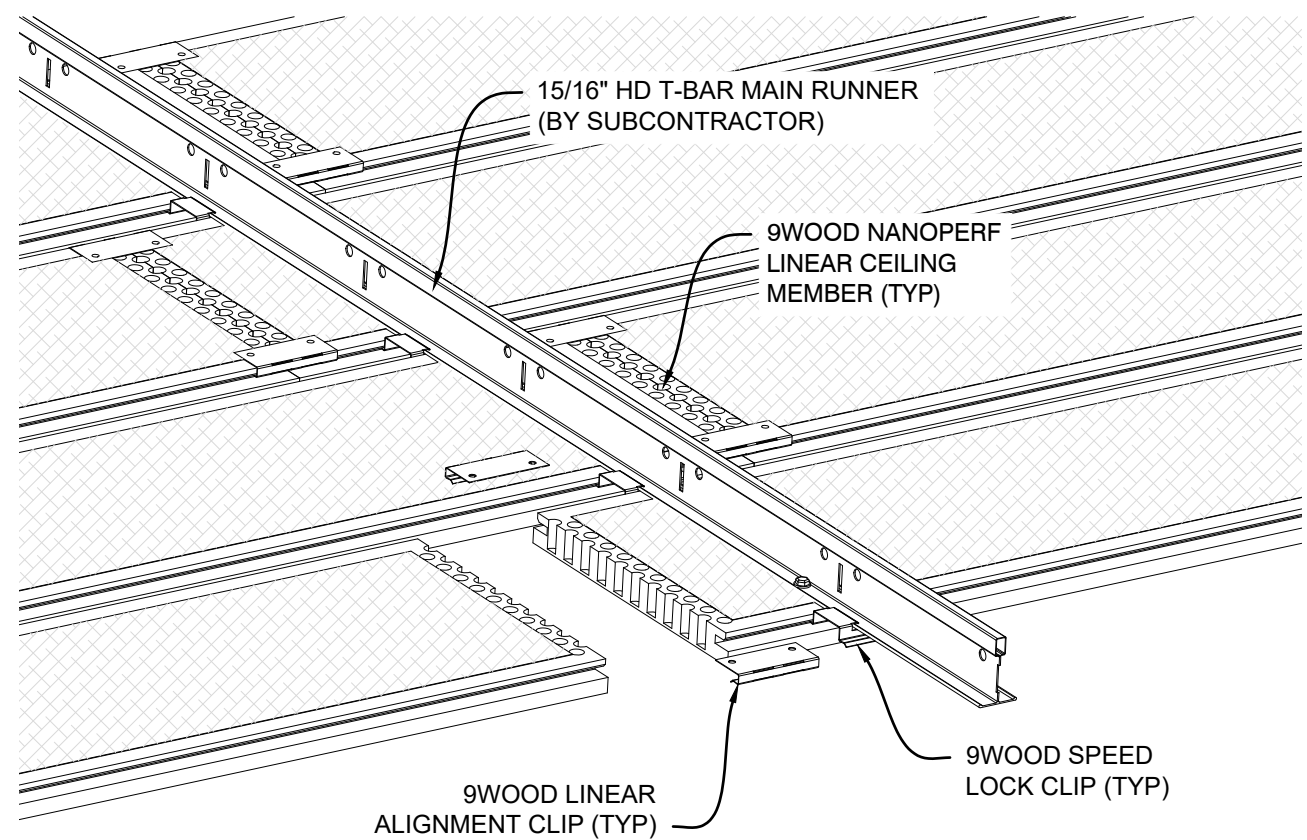


C4 ISO VIEW - INSTALLATION
SCALE: NOT TO SCALE

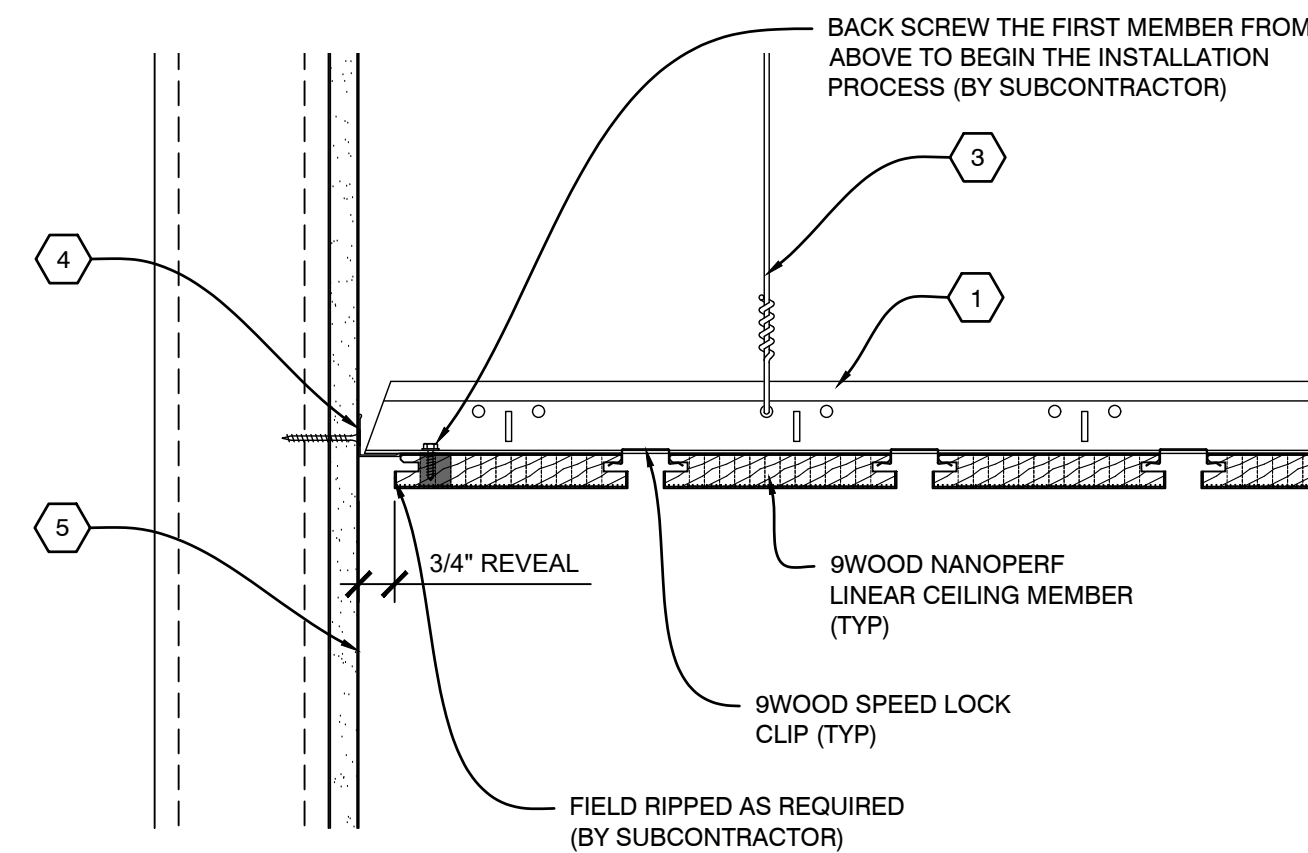


B1 SECTION - PERIMETER
SCALE: 1/4" = 1"

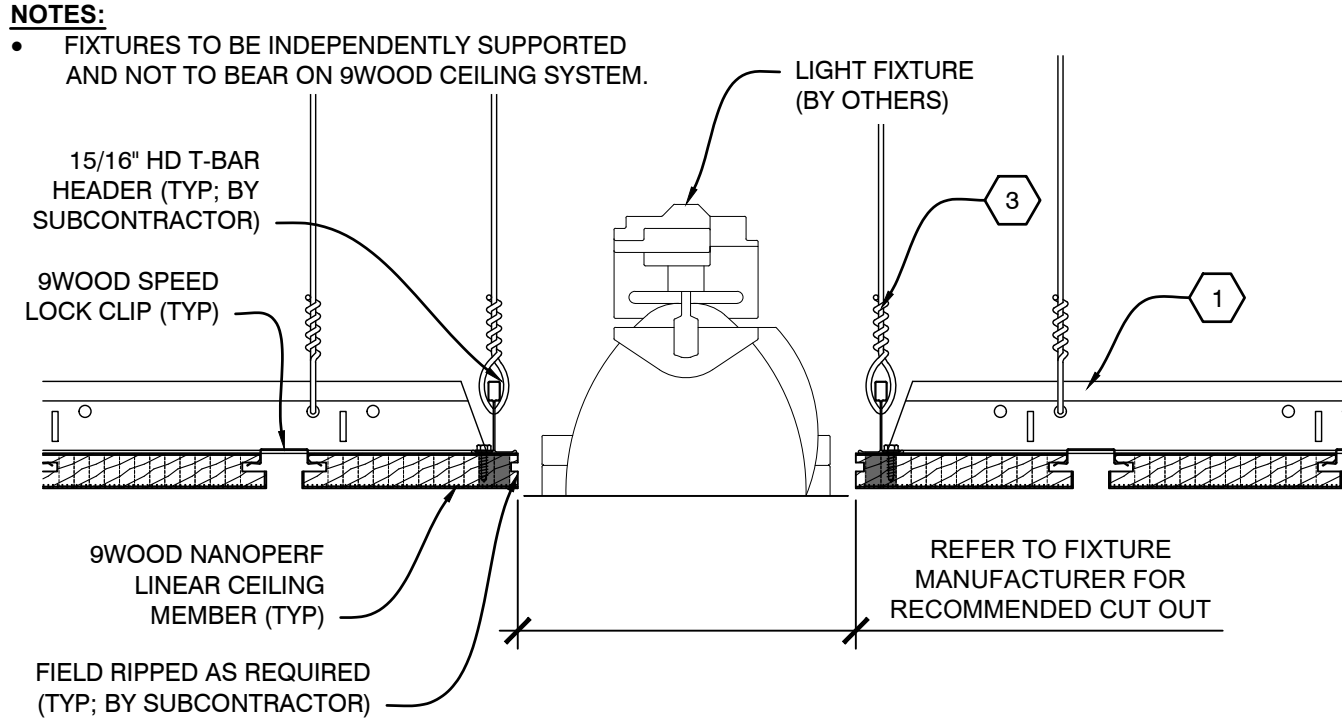


B2 SECTION - LIGHT FIXTURE
SCALE: 1/4" = 1"

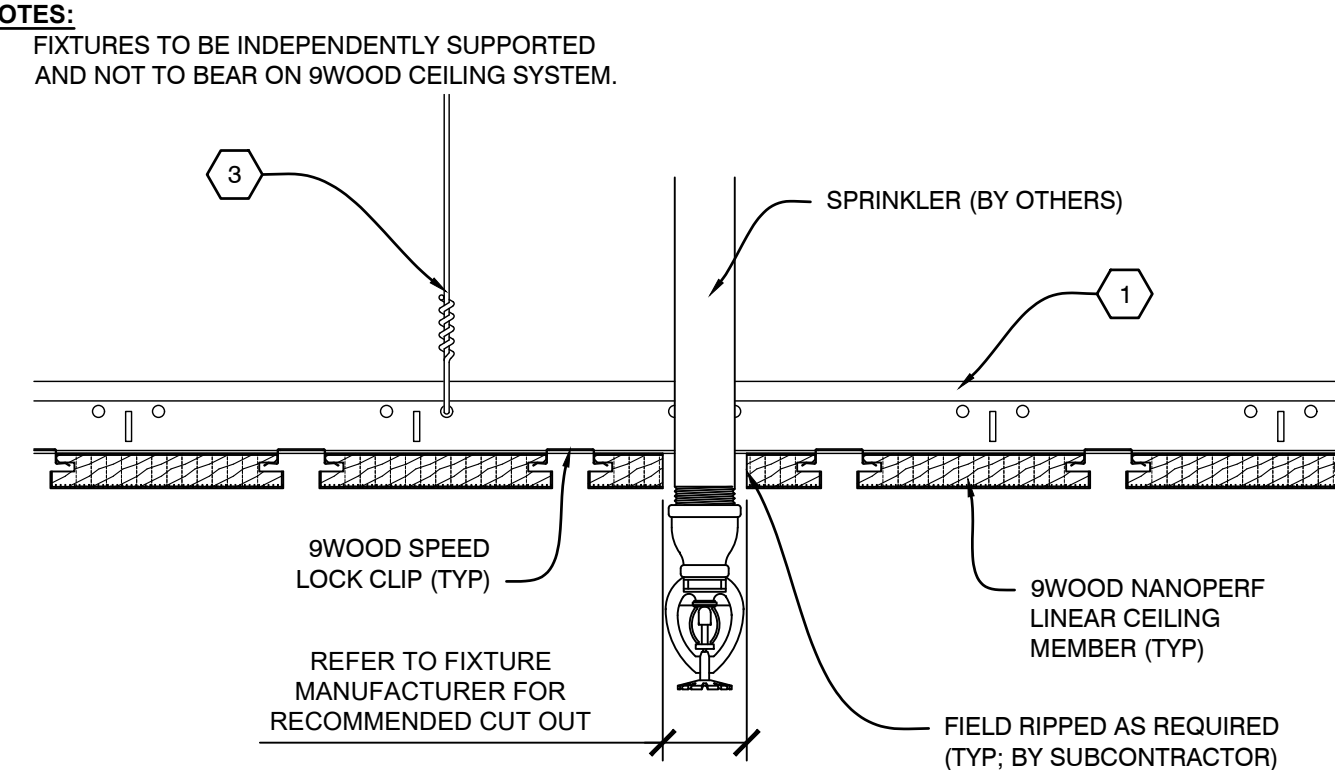


B3 SECTION - SPRINKLER
SCALE: 1/4" = 1"

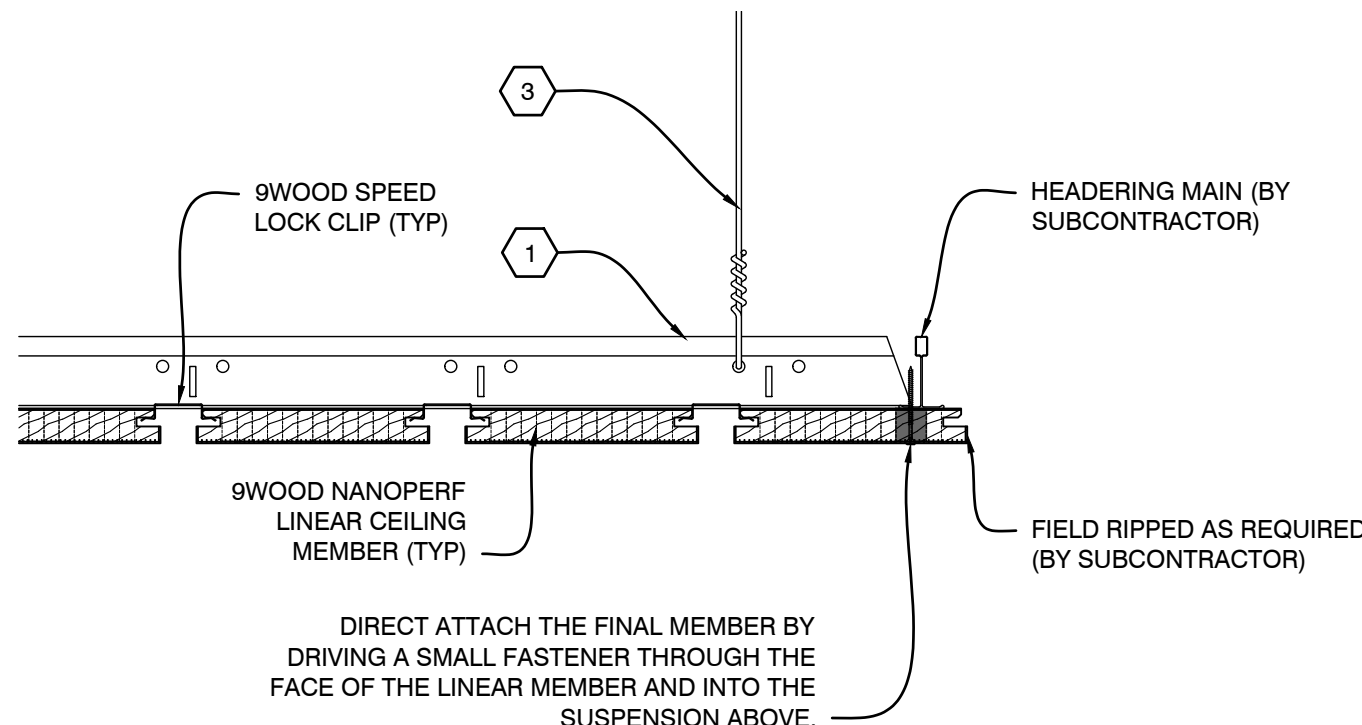


B4 SECTION - PERIMETER
SCALE: 1/4" = 1"

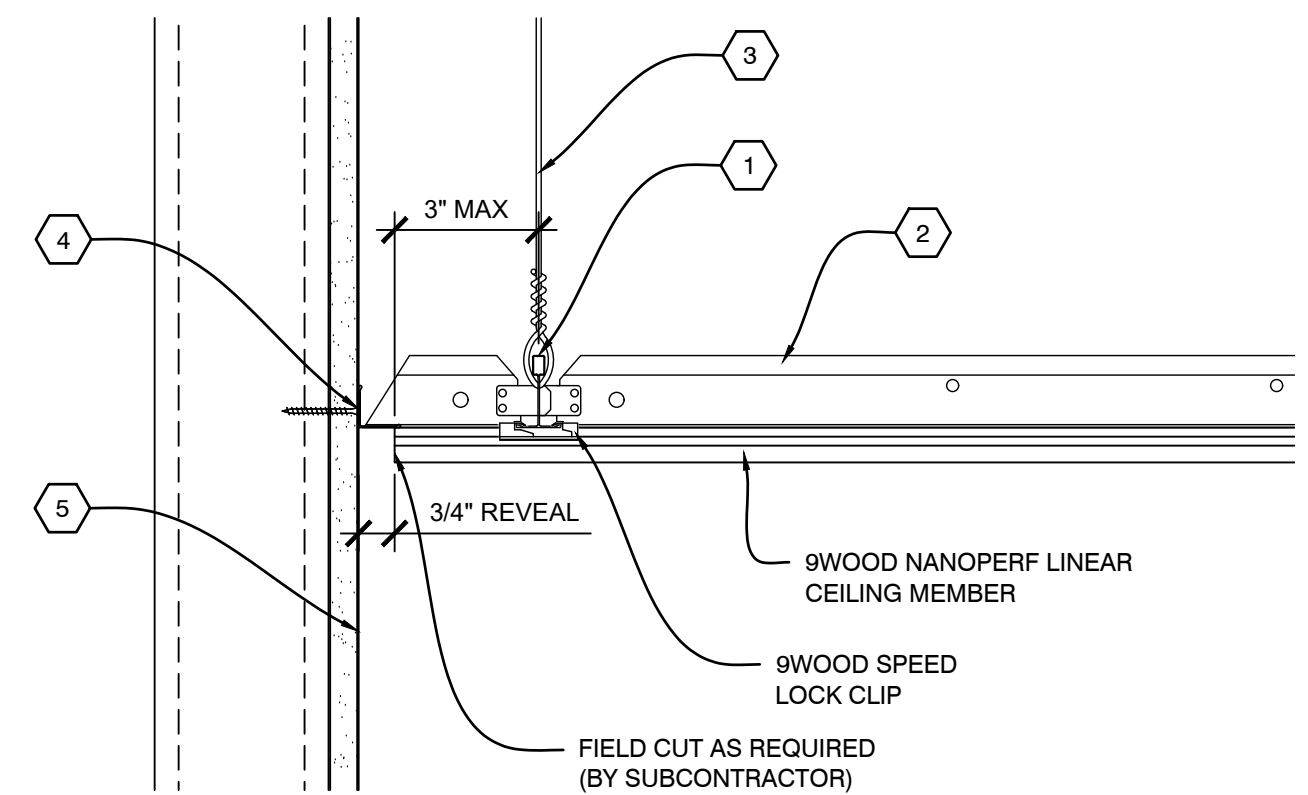


A1 SECTION - PERIMETER
SCALE: 1/4" = 1"

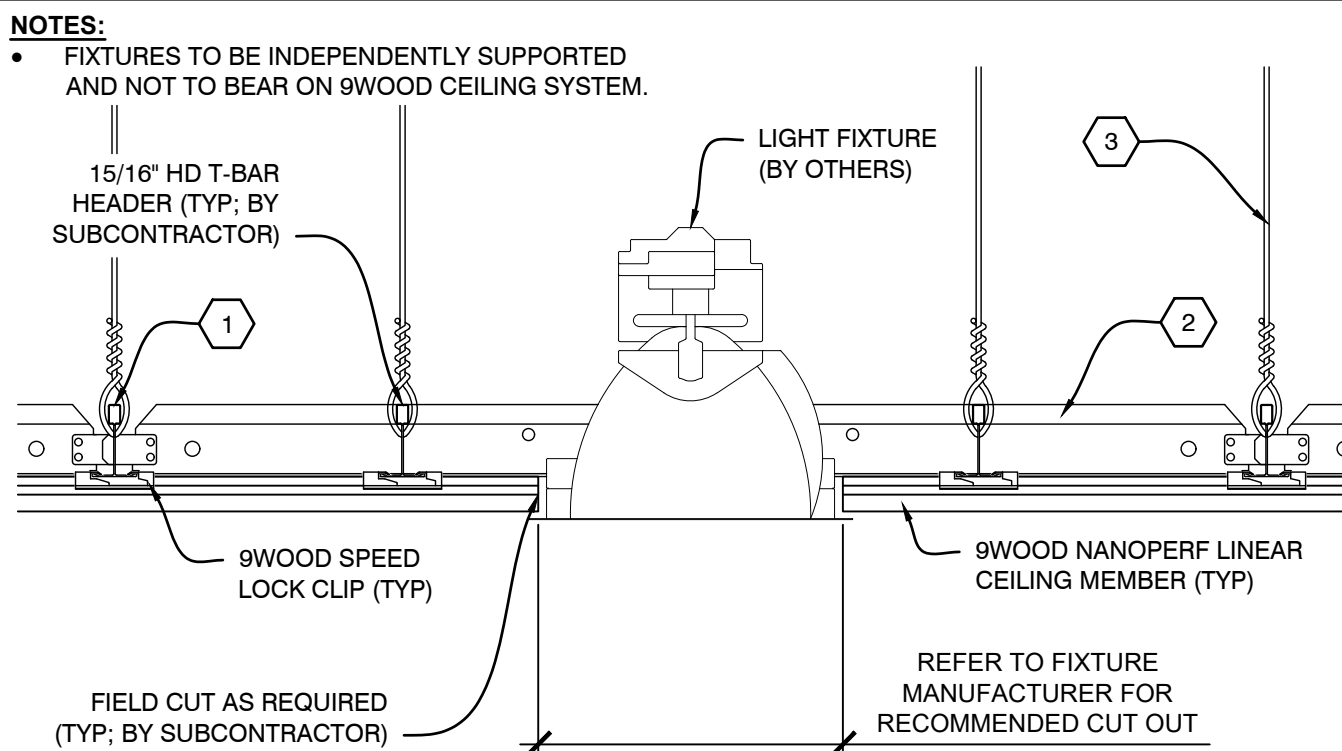


A2 SECTION - LIGHT FIXTURE
SCALE: 1/4" = 1"

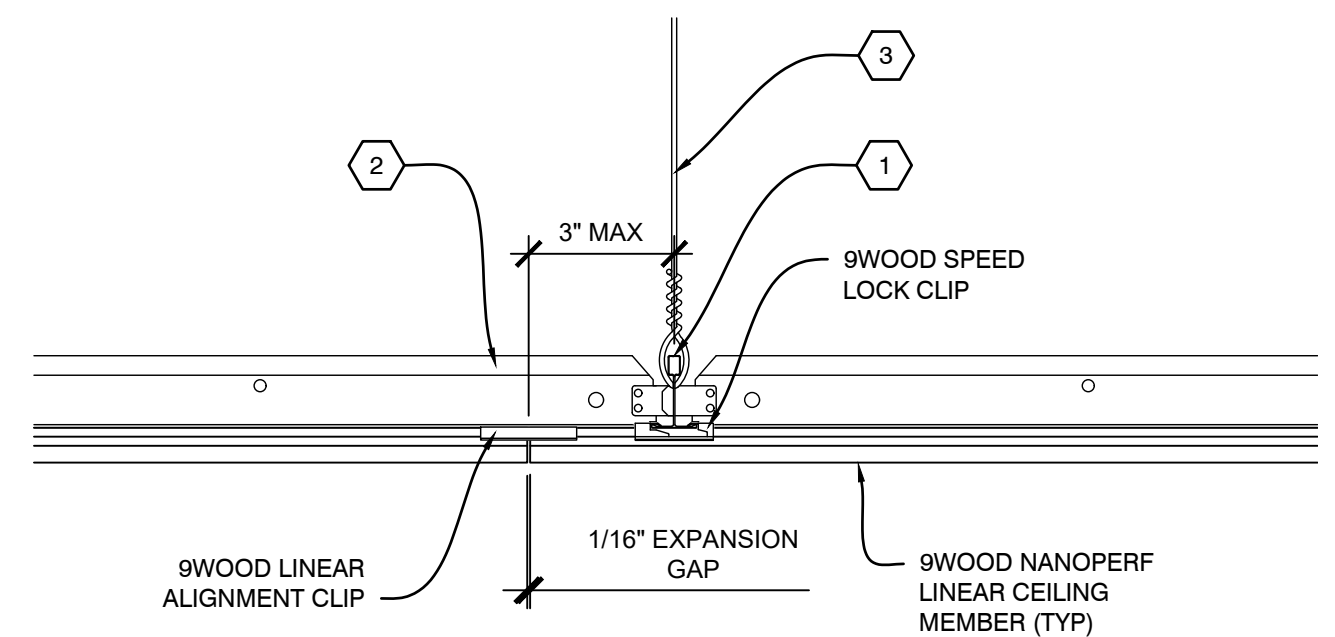

A3 SECTION - ABUTTING MEMBERS
SCALE: 1/4" = 1"

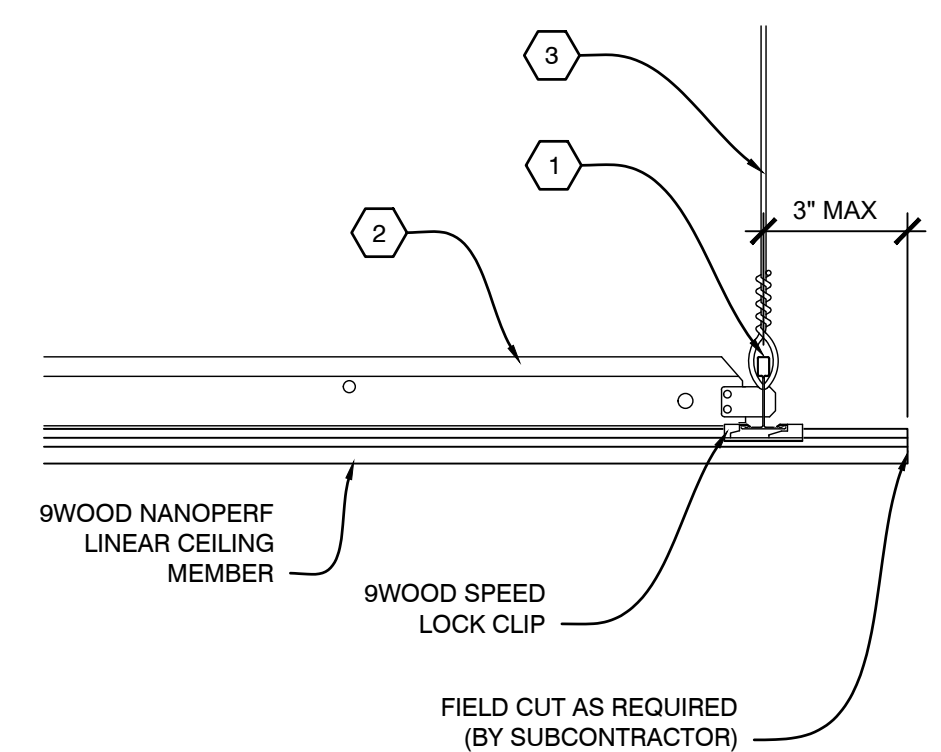

A4 SECTION - PERIMETER
SCALE: 1/4" = 1"

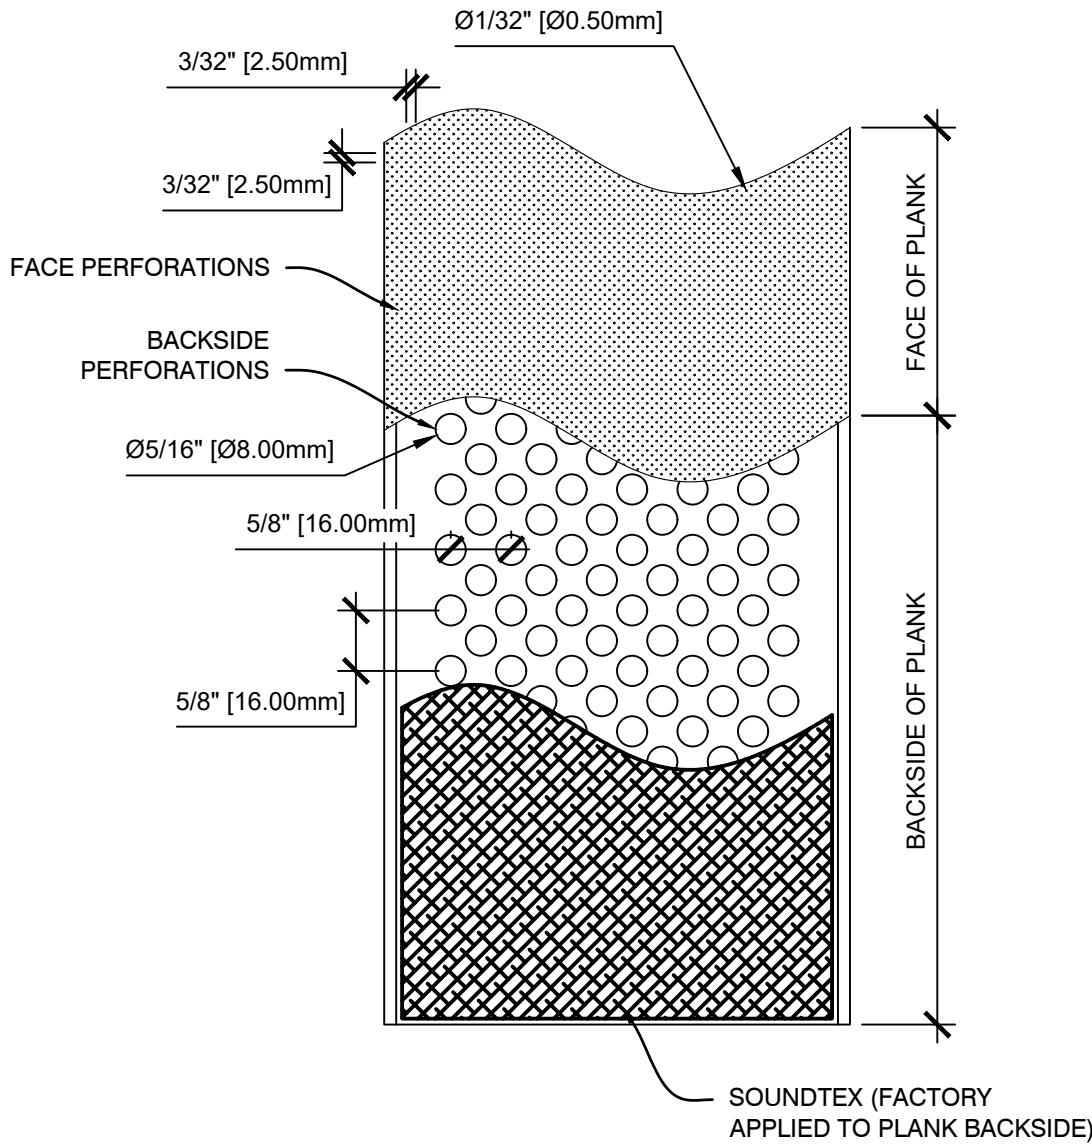

C2 FACE/PLAN VIEW - NANOPERF LINEAR MEMBER
SCALE: 1/2" = 1"



PATH AND FILENAME: 3:\LIBRARY\04 PRODUCTS (CUSTOMER VIEW)\13 TEMPLATE SHOP DRAWINGS\03\040 NANO PERE LINEAR\AUTOCAD DRAWINGS\SS15-3 - 725 X 4.832 DWG