

PROJECT CERTIFICATIONS: YES NO

PROJECT

PROJECT NUMBER:
PROPOSAL NUMBER:

REVISION HISTORY

| REV# | DATE | DESCRIPTION |
|------|----------|-----------------------|
| 10 | | |
| 9 | | |
| 8 | | |
| 7 | | |
| 6 | | |
| 5 | | |
| 4 | | |
| 3 | | |
| 2 | | |
| 1 | | |
| 0 | 08.29.25 | RELEASE FOR APPROVALS |

SHEET INFORMATION

DRAWING TYPE: SHOP DRAWINGS
DRAWN BY: ARZ
STANDARDS REVIEW: RAC
TECHNICAL REVIEW: RAC


THIS DOCUMENT CONTAINS PROPRIETARY INFORMATION OF 9WOOD, INC.
COPYRIGHT © 2025 9WOOD, INC.
ALL RIGHTS RESERVED.

KEY NOTES


- 1 15/16" HEAVY DUTY T-BAR MAIN RUNNER (TYP. BY SUBCONTRACTOR)
- 2 15/16" T-BAR CROSS TEE (TYP. BY SUBCONTRACTOR)
- 3 HANGER WIRE (TYP. BY SUBCONTRACTOR)
- 4 WALL ANGLE AND APPROPRIATE INSTALLATION FASTENER (TYP. BY SUBCONTRACTOR)
- 5 PERIMETER CONDITION (TYP. BY OTHERS)

SHEET TITLE


SYSTEM DETAILS

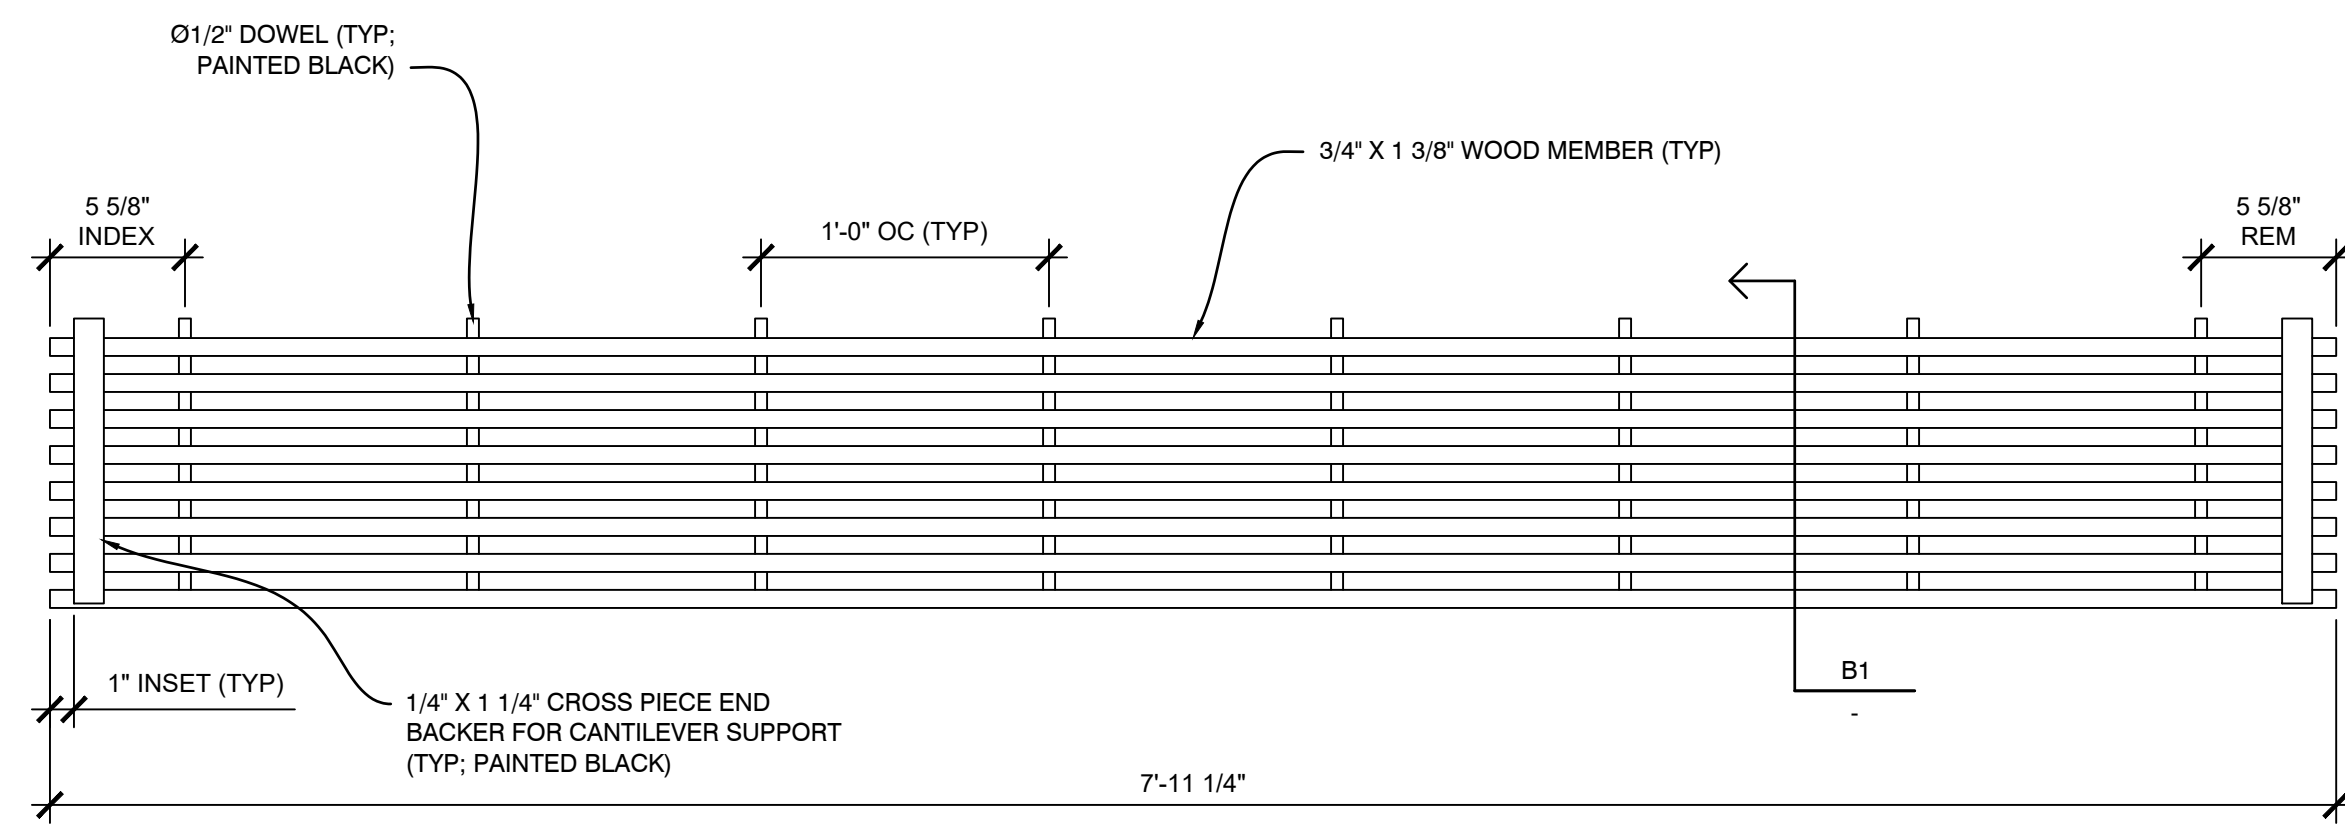


C1 PLAN VIEW - DOWEL CEILING GRILLE
SCALE: 1 1/2" = 1'

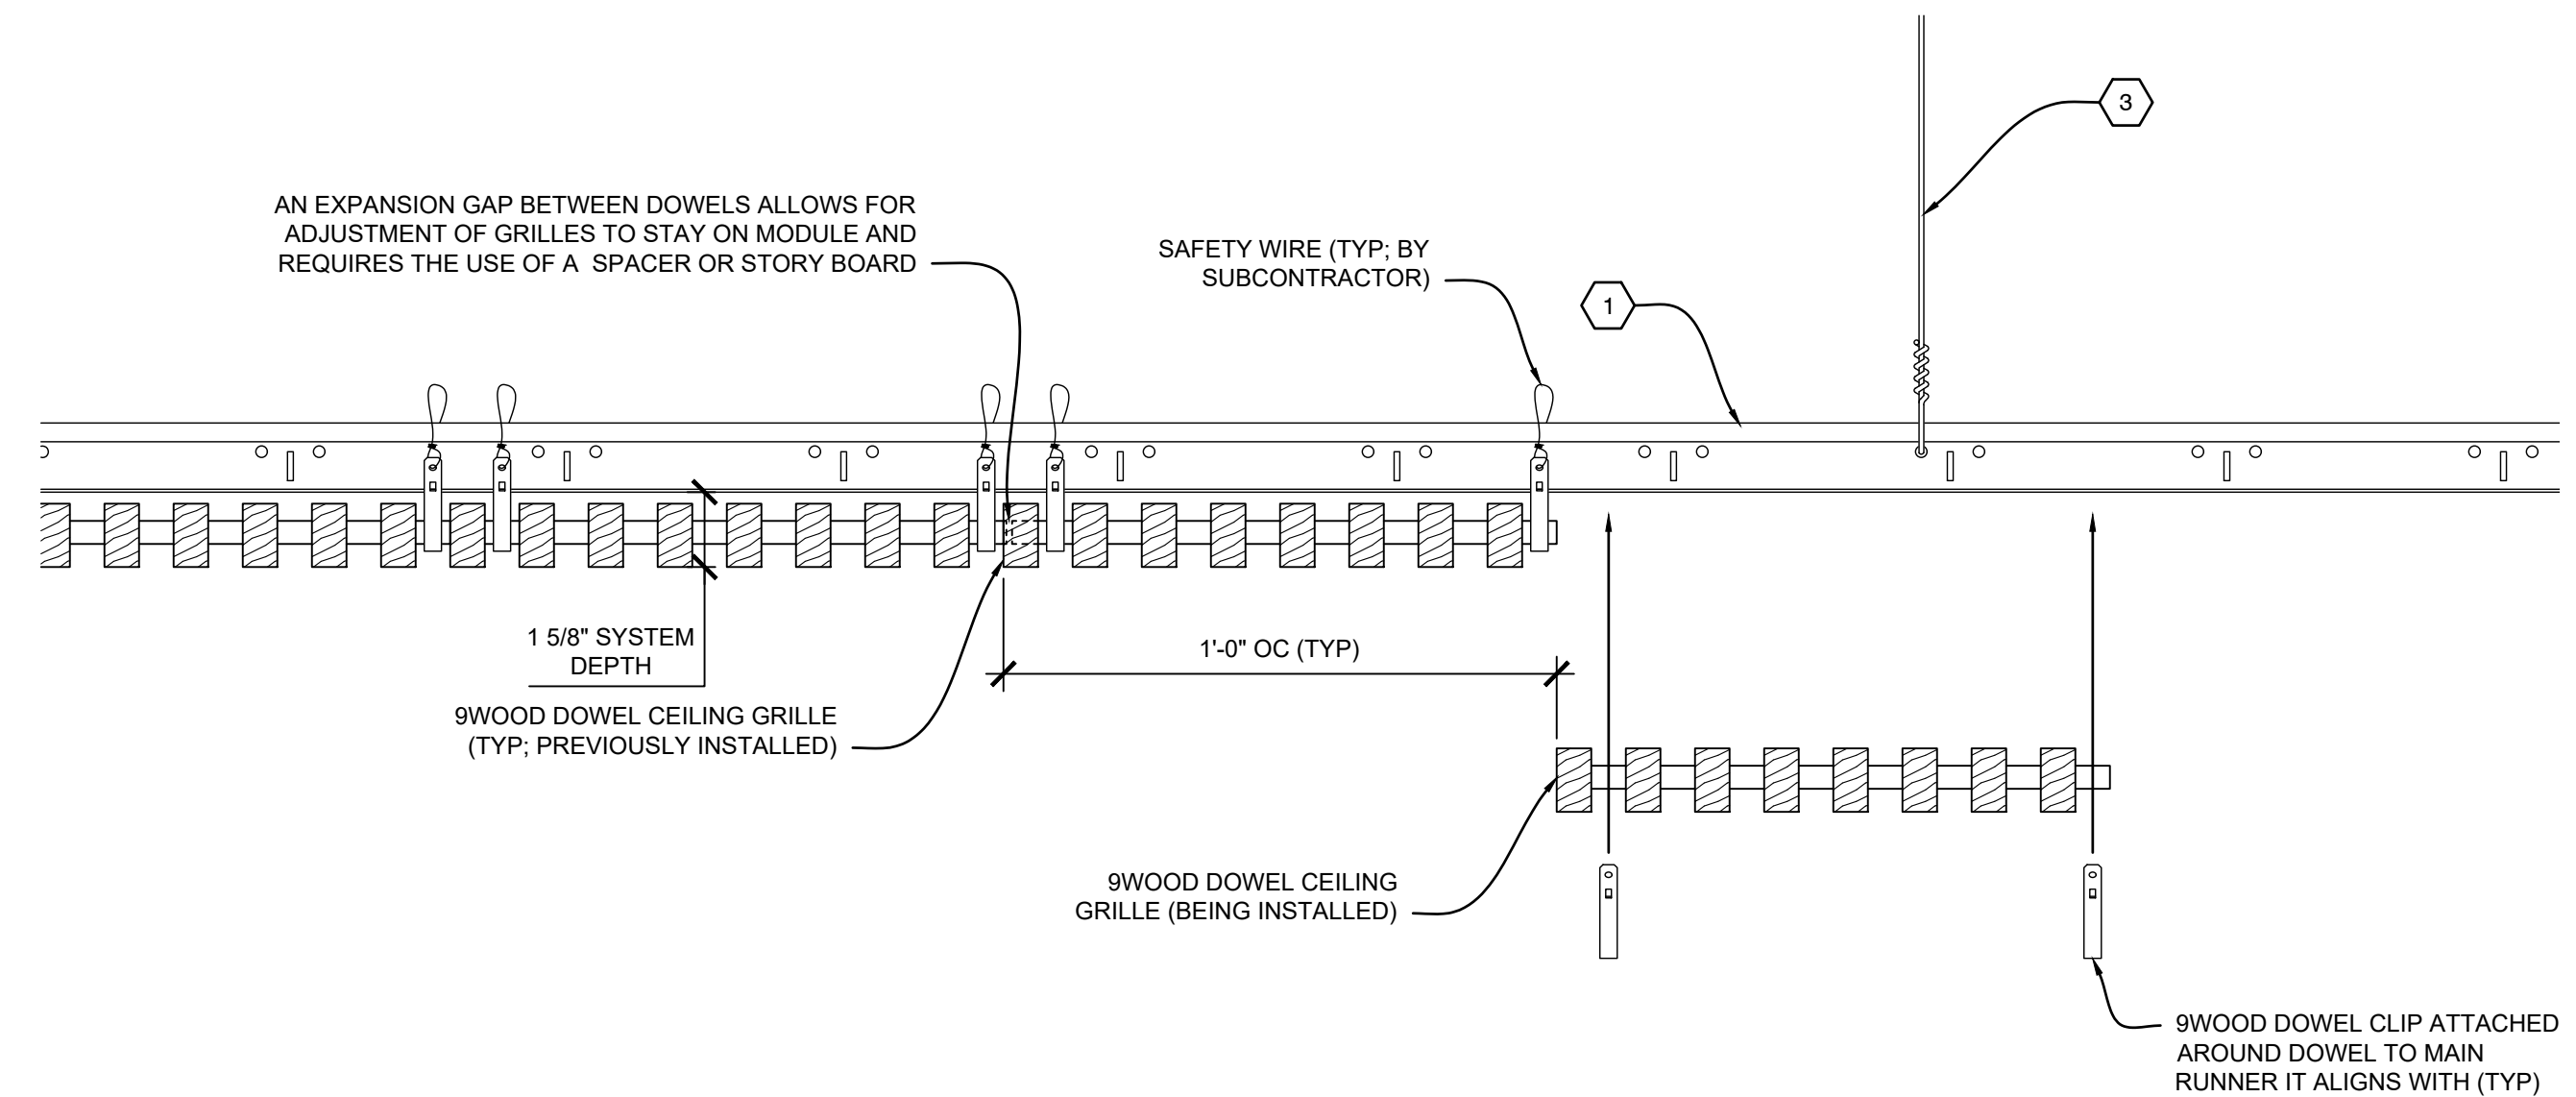


C3 INSTALLATION PROCESS - DOWEL CEILING GRILLE
SCALE: 1/4" = 1'

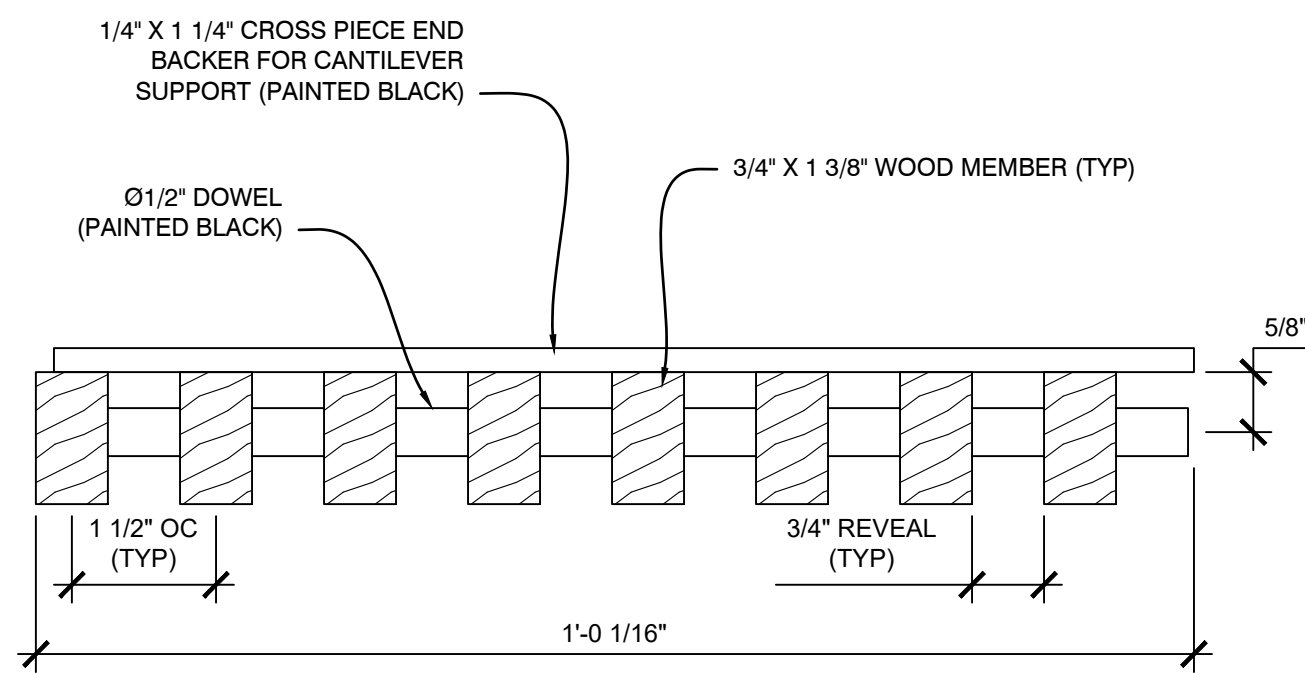


B1 SECTION - DOWEL CEILING GRILLE
SCALE: 1/2" = 1'

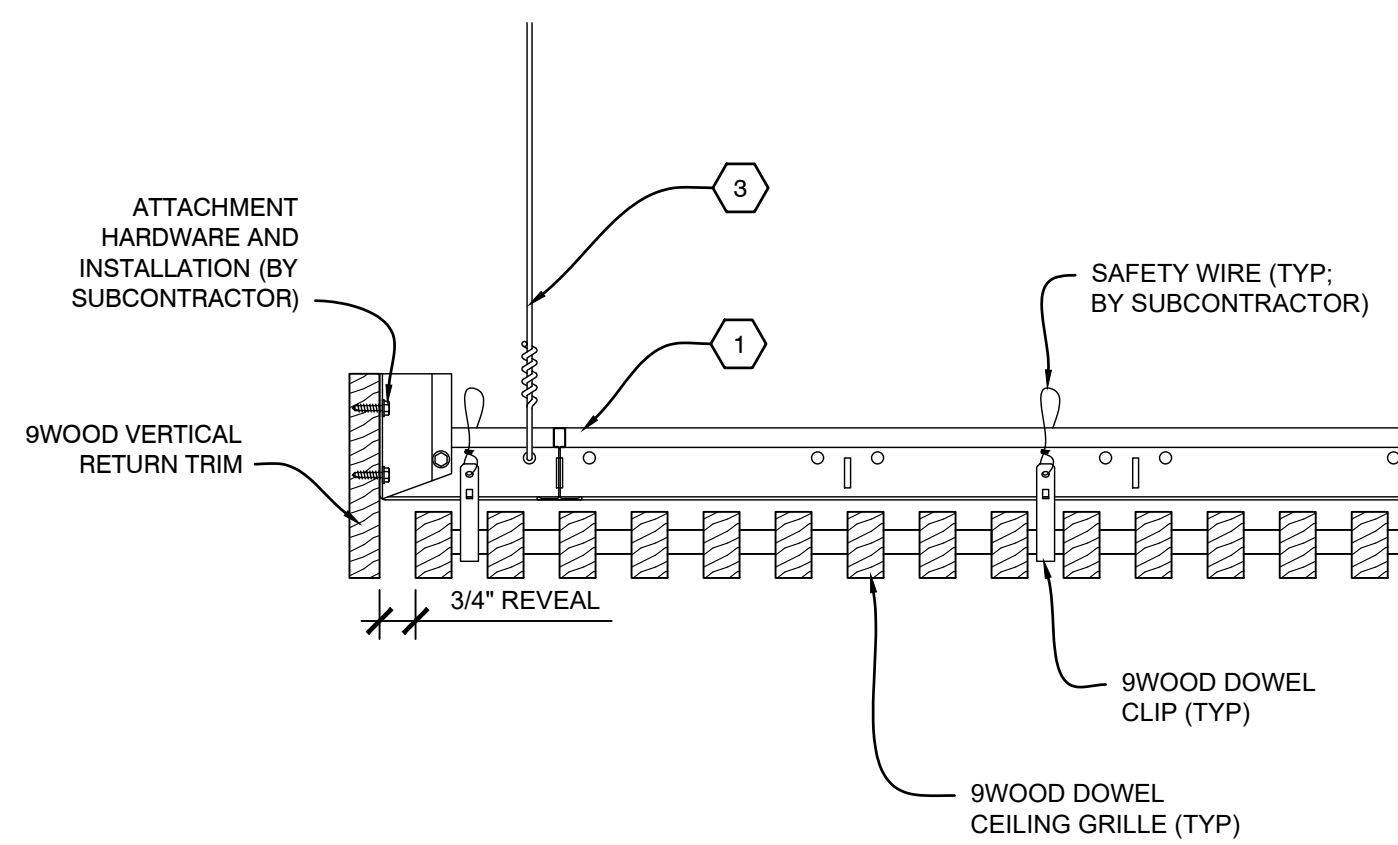

B2 SECTION - PERIMETER
SCALE: 1/4" = 1'

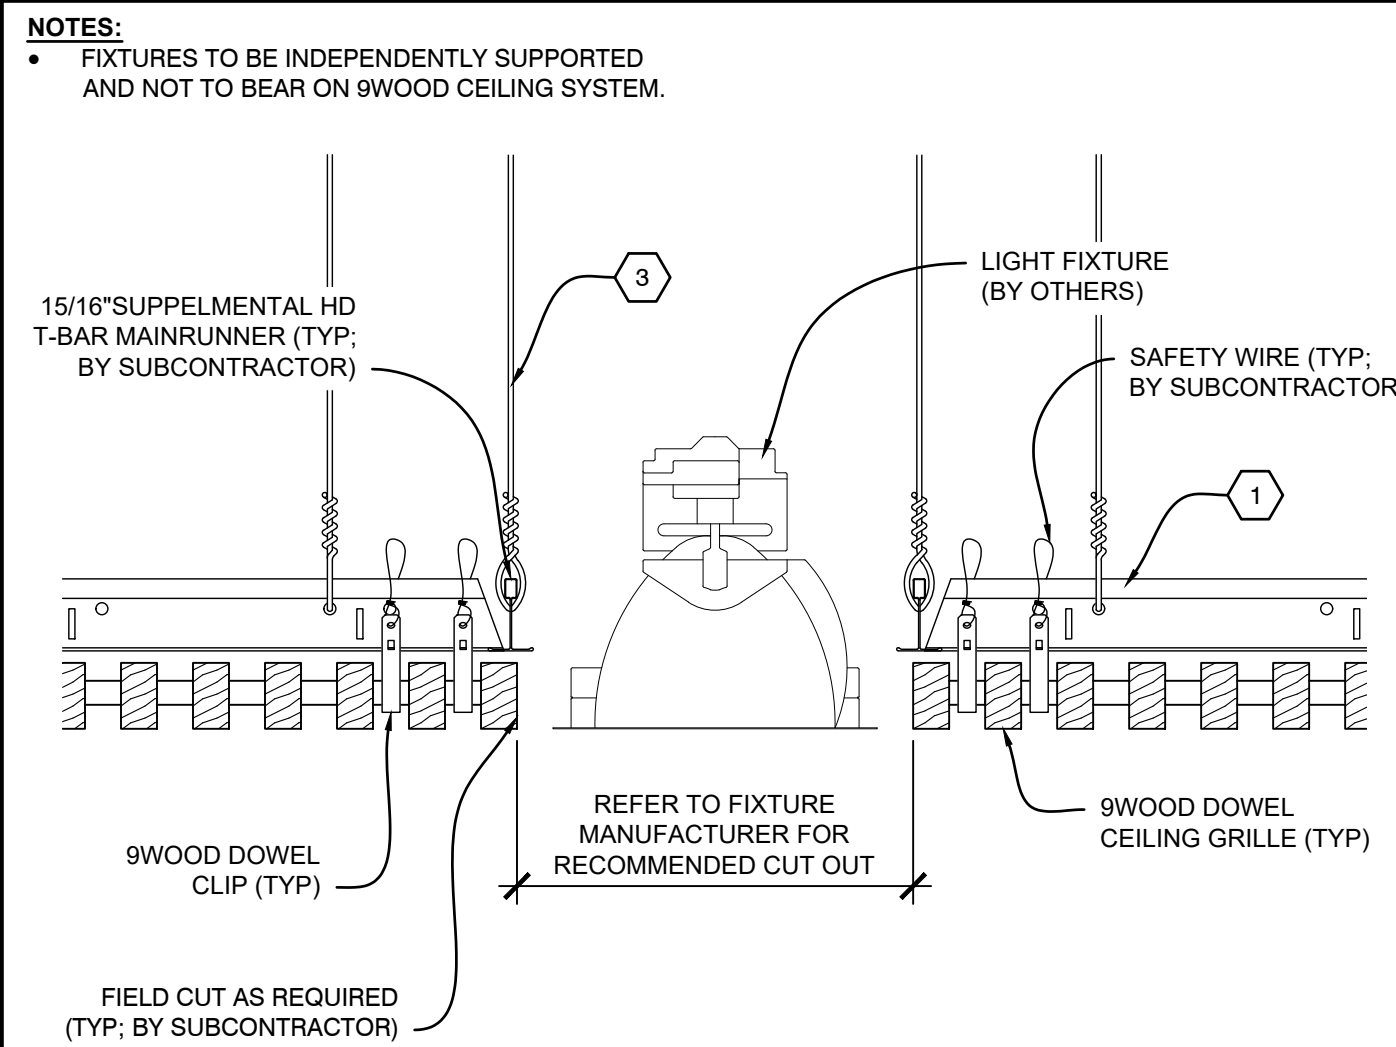


B3 SECTION - LIGHT FIXTURE
SCALE: 1/4" = 1'

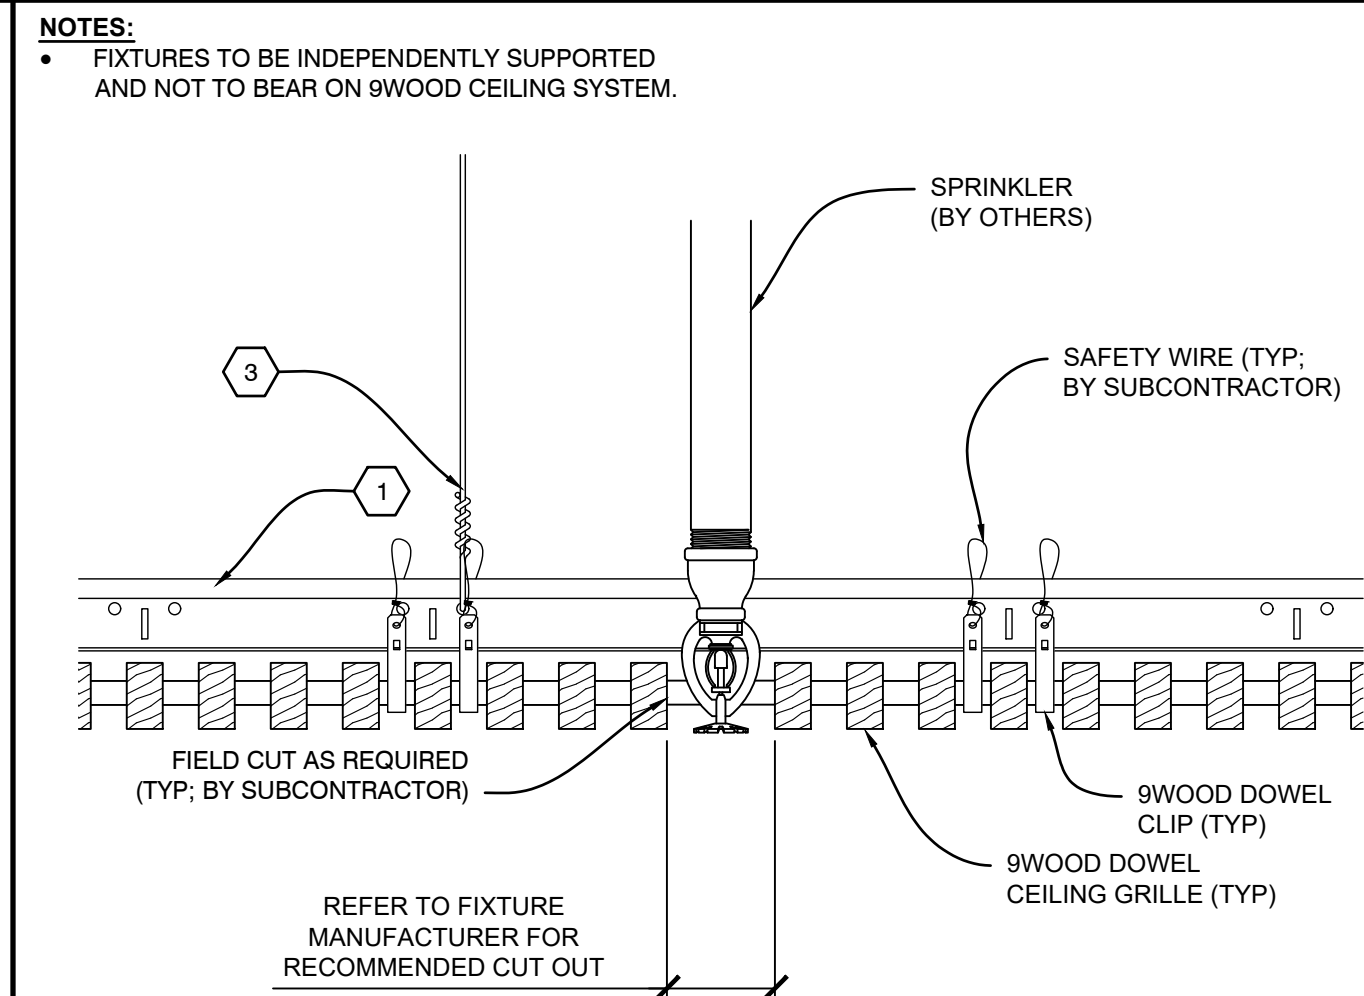


B4 SECTION - SPRINKLER
SCALE: 1/4" = 1'


MAXIMUM *SUSPENSION* CANTILEVER IS 6" FROM CENTER OF T-BAR MAINRUNNER TO EDGE OF GRILLE.

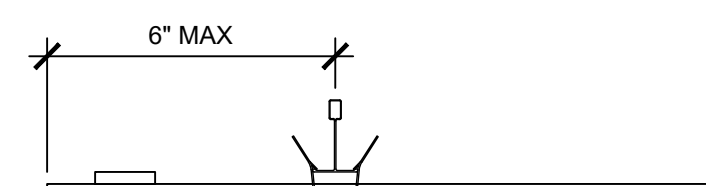


MAXIMUM *MEMBER* CANTILEVER IS 3". IF MEMBER CANTILEVER EXCEEDS 3", A SUPPLEMENTAL END BACKER IS REQUIRED FOR LATERAL SUPPORT OF MEMBERS.

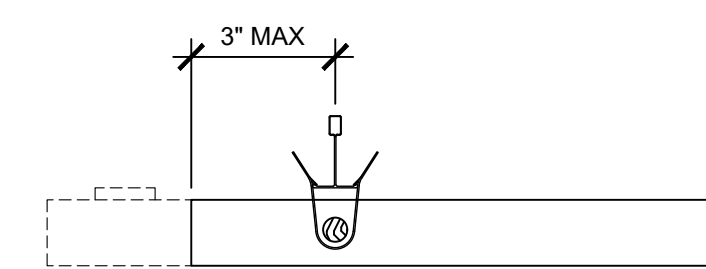


A1 SECTION - CANTILEVER
SCALE: 1/4" = 1'

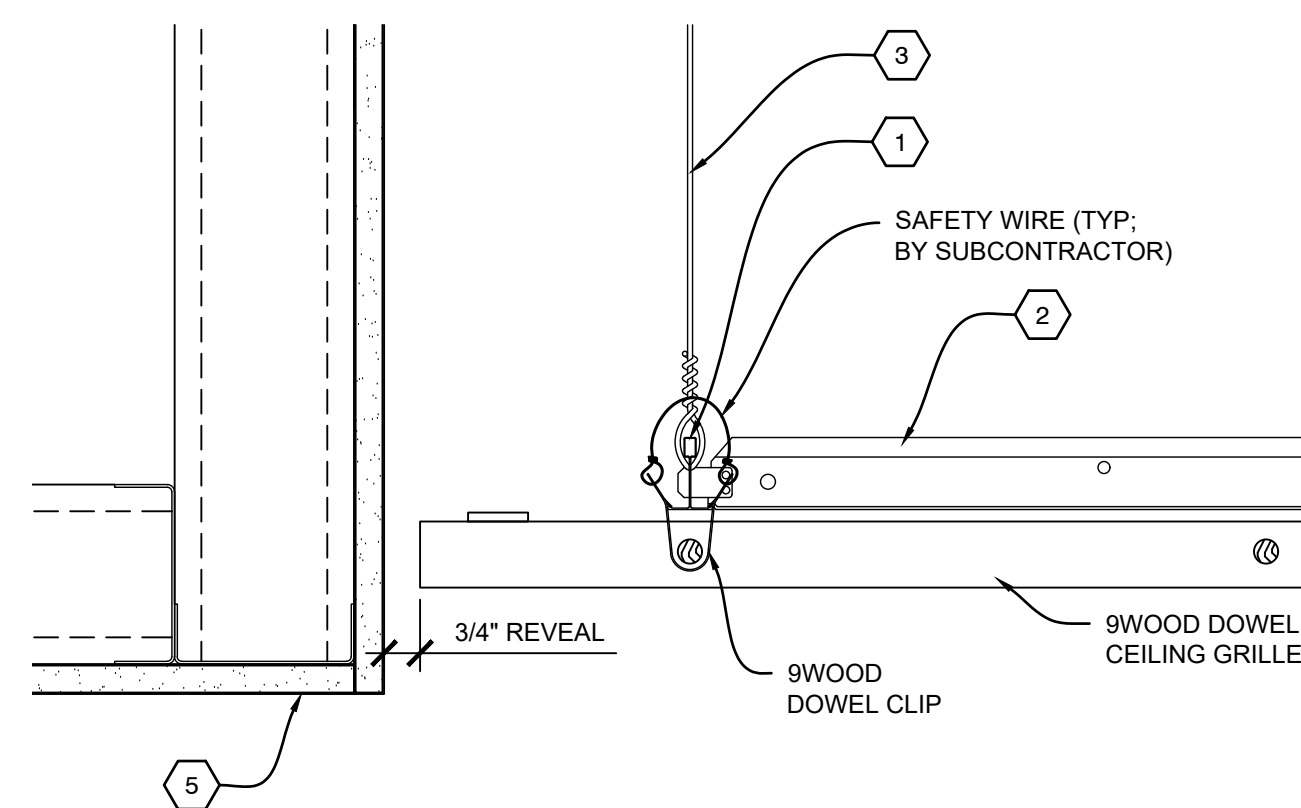

A2 SECTION - PERIMETER
SCALE: 1/4" = 1'

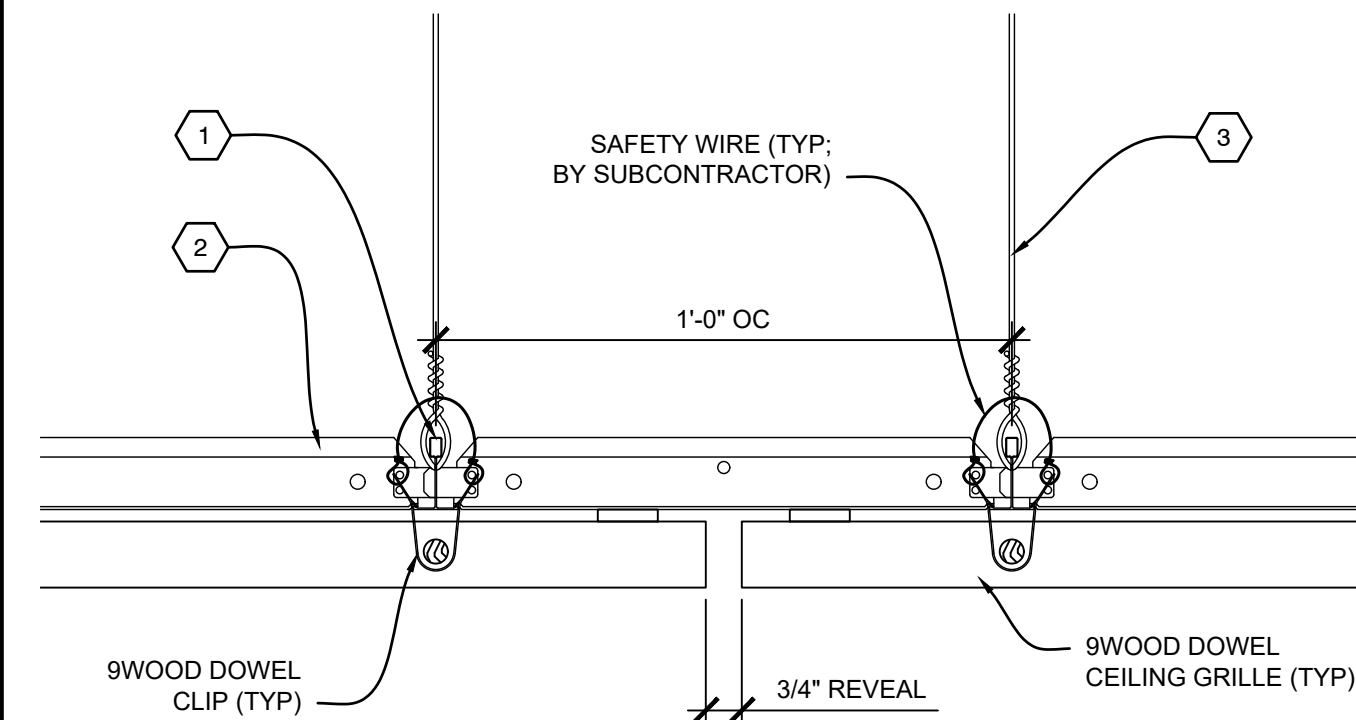

A3 SECTION - REVEAL
SCALE: 1/4" = 1'

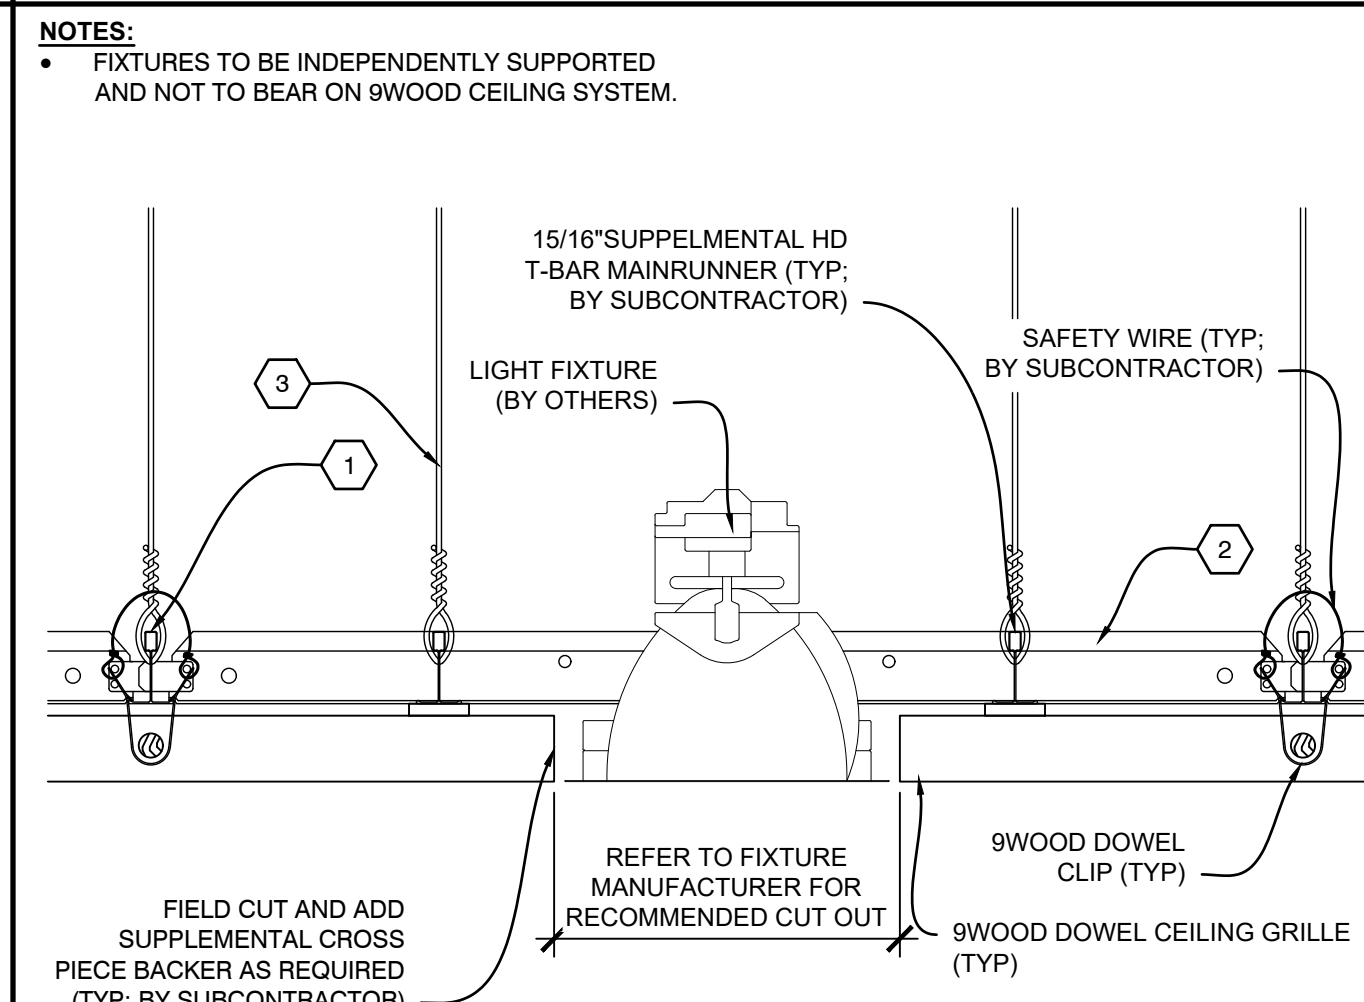

A4 SECTION - LIGHT FIXTURE
SCALE: 1/4" = 1'