

PROJECT

PROJECT NUMBER:
PROPOSAL NUMBER:

REVISION HISTORY

REV#	DATE	DESCRIPTION
10		
9		
8		
7		
6		
5		
4		
3		
2		
1		
0	07.07.25	RELEASE FOR APPROVAL'S

SHEET INFORMATION

DRAWING TYPE: SHOP DRAWINGS
DRAWN BY: RAC & NWC
STANDARDS REVIEW: JBH
TECHNICAL REVIEW: JBH


THIS DOCUMENT CONTAINS PROPRIETARY INFORMATION OF 9WOOD, INC.
COPYRIGHT © 2015 9WOOD, INC.
ALL RIGHTS RESERVED.

KEY NOTES


- 1 15/16" HEAVY DUTY T-BAR MAINRUNNER (TYP. BY SUBCONTRACTOR)
- 2 15/16" T-BAR CROSSTEE (TYP. BY SUBCONTRACTOR)
- 3 HANGER WIRE (TYP. BY SUBCONTRACTOR)
- 4 WALL ANGLE AND APPROPRIATE INSTALLATION FASTENER (TYP. BY SUBCONTRACTOR)
- 5 PERIMETER CONDITION (TYP. BY OTHERS)

SHEET TITLE


SYSTEM DETAILS

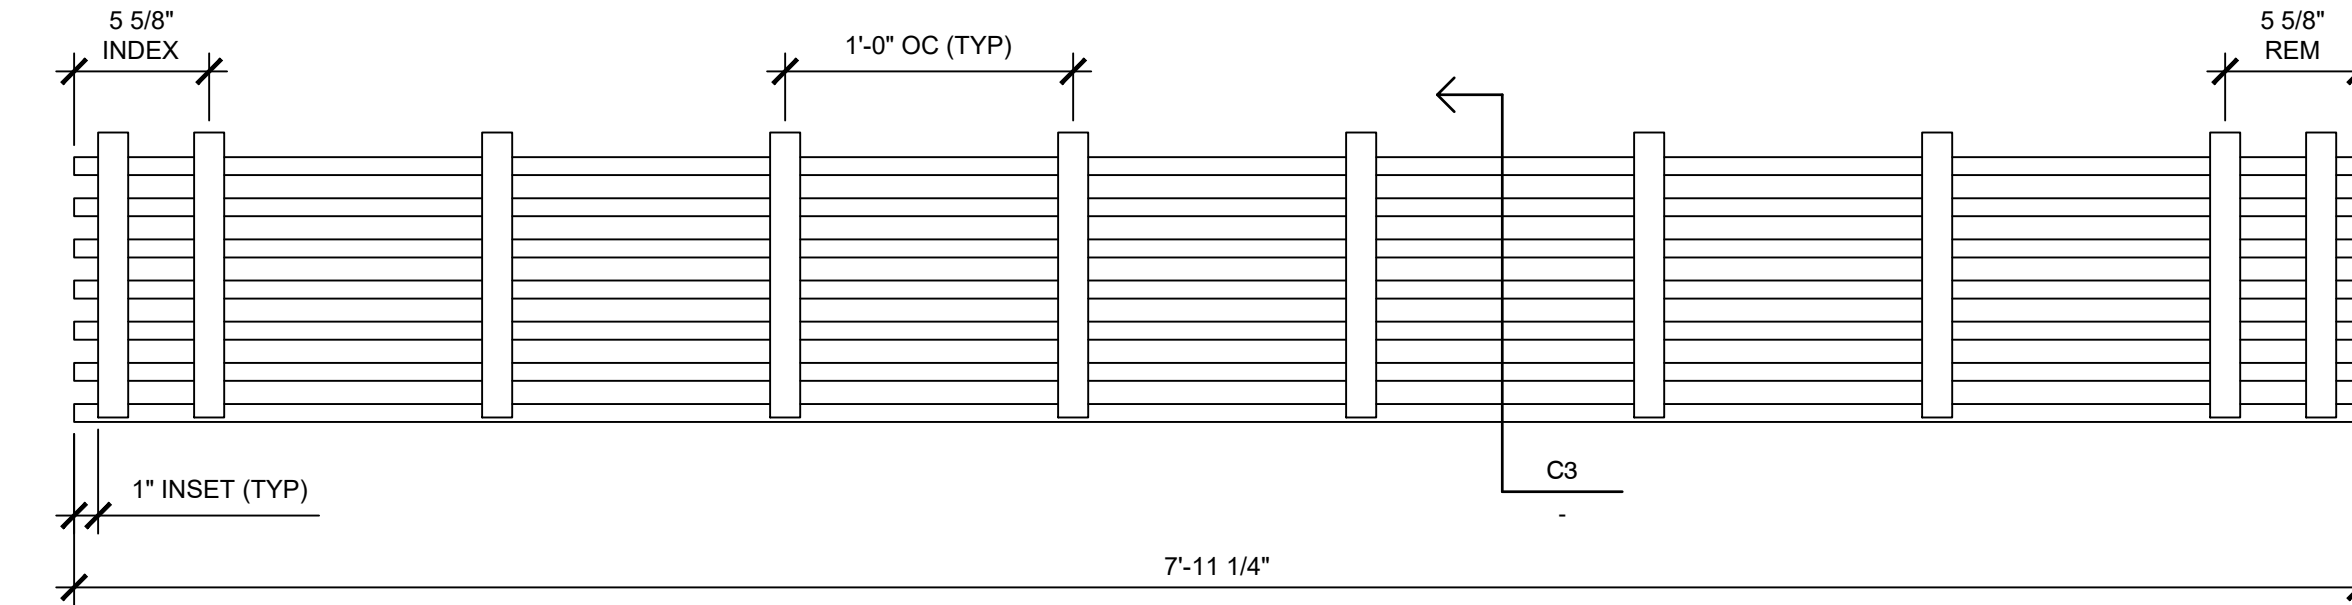


D3 PLAN VIEW - CROSS PIECE BACKER WOOD GRILLE
SCALE: 1 1/2" = 1'

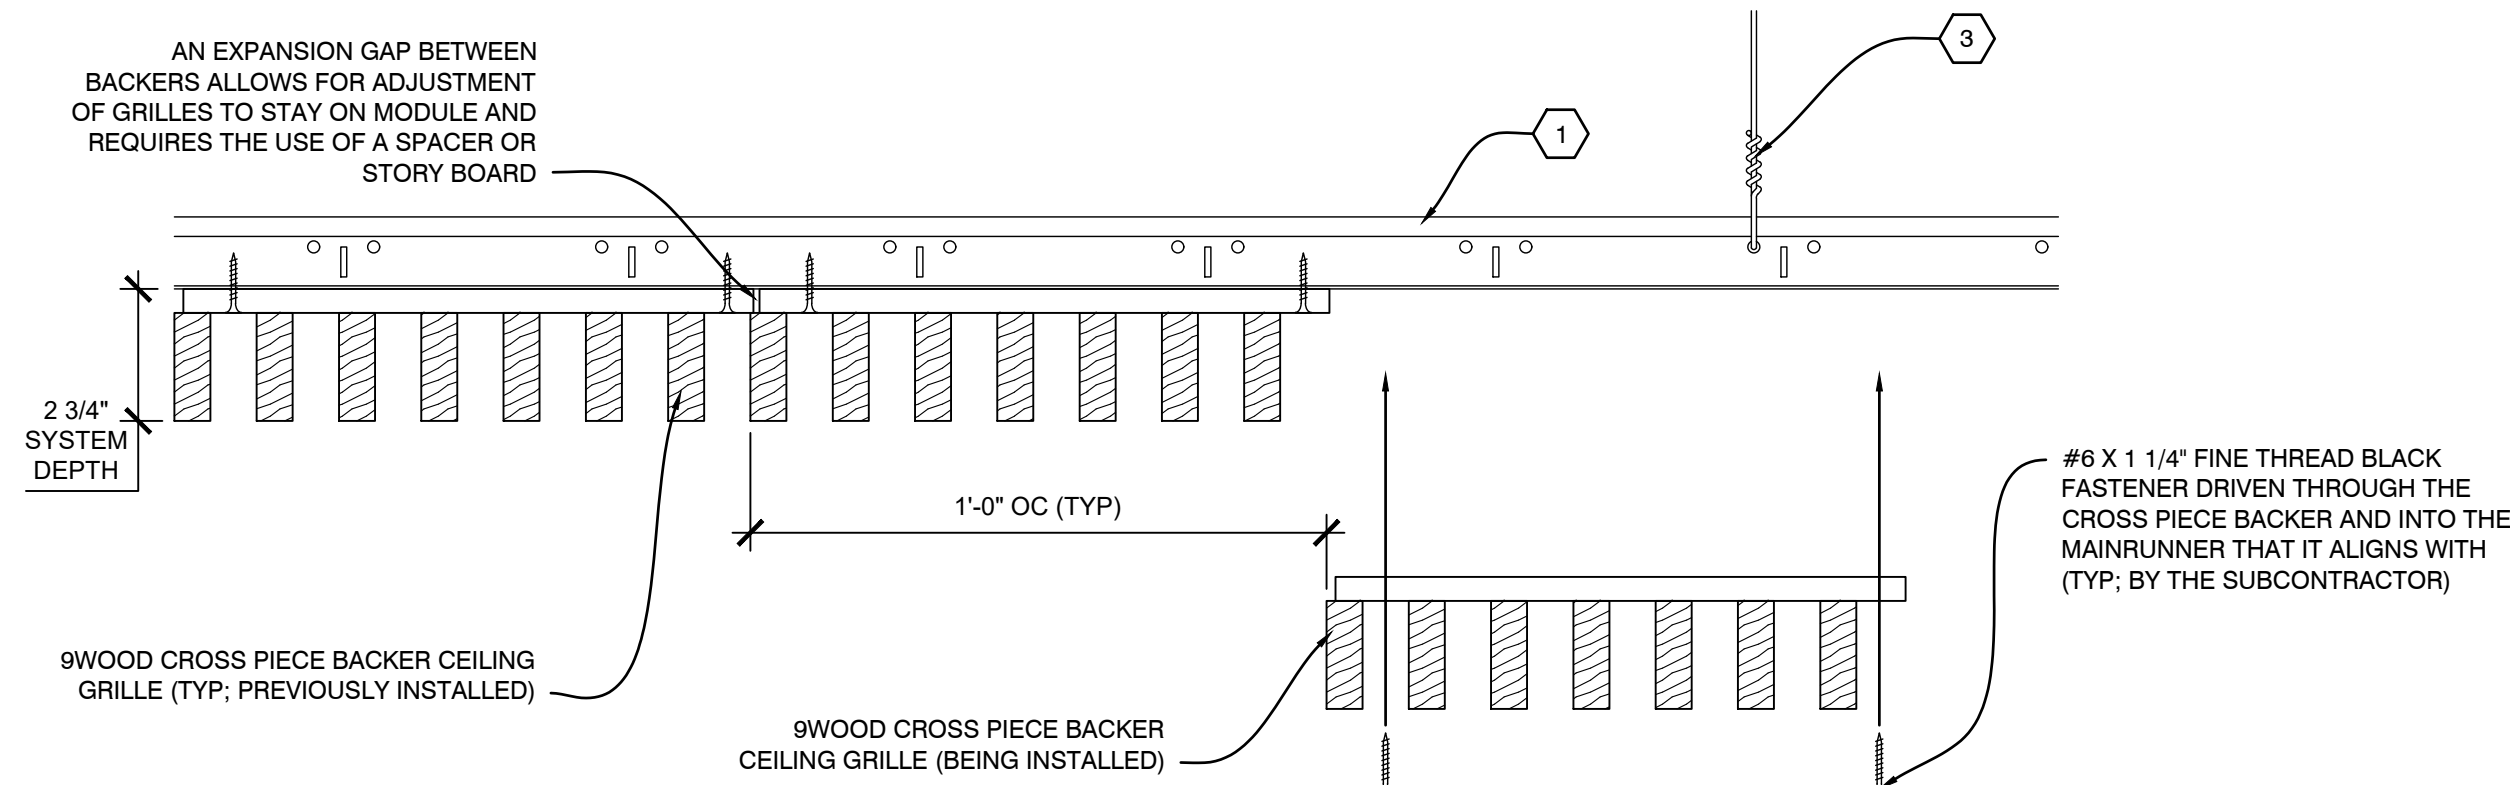


C1 INSTALLATION PROCESS - CROSS PIECE BACKER WOOD GRILLE
SCALE: 1/4" = 1'

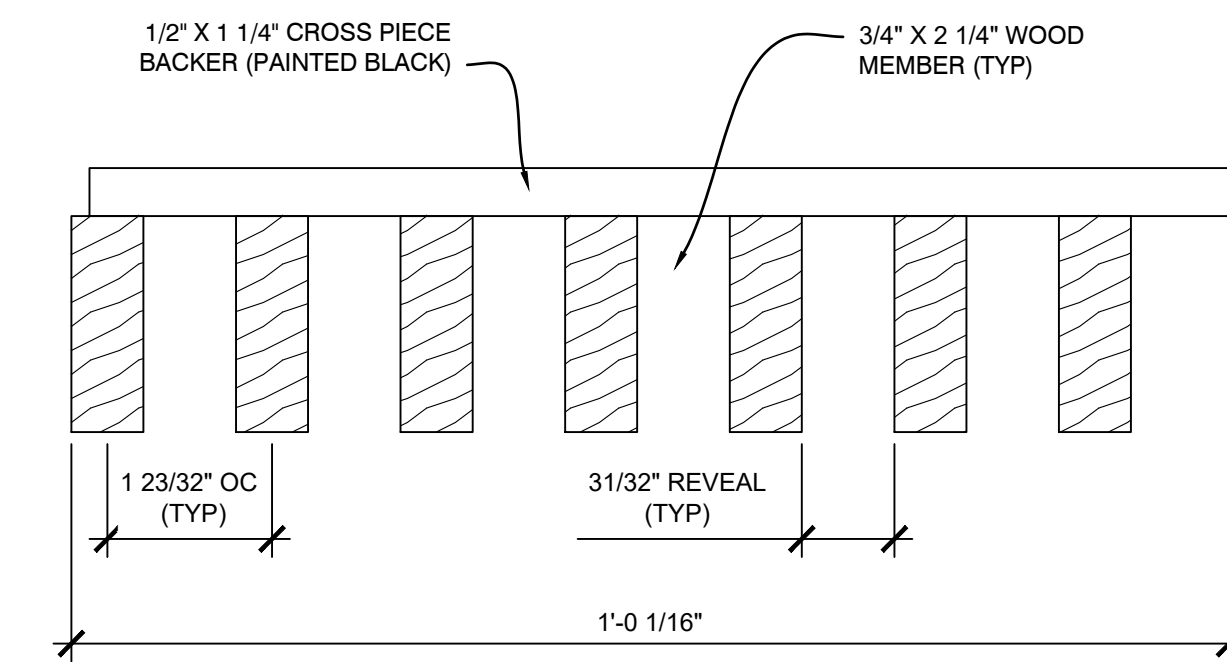


C3 SECTION - CROSS PIECE BACKER WOOD GRILLE
SCALE: 1/2" = 1'

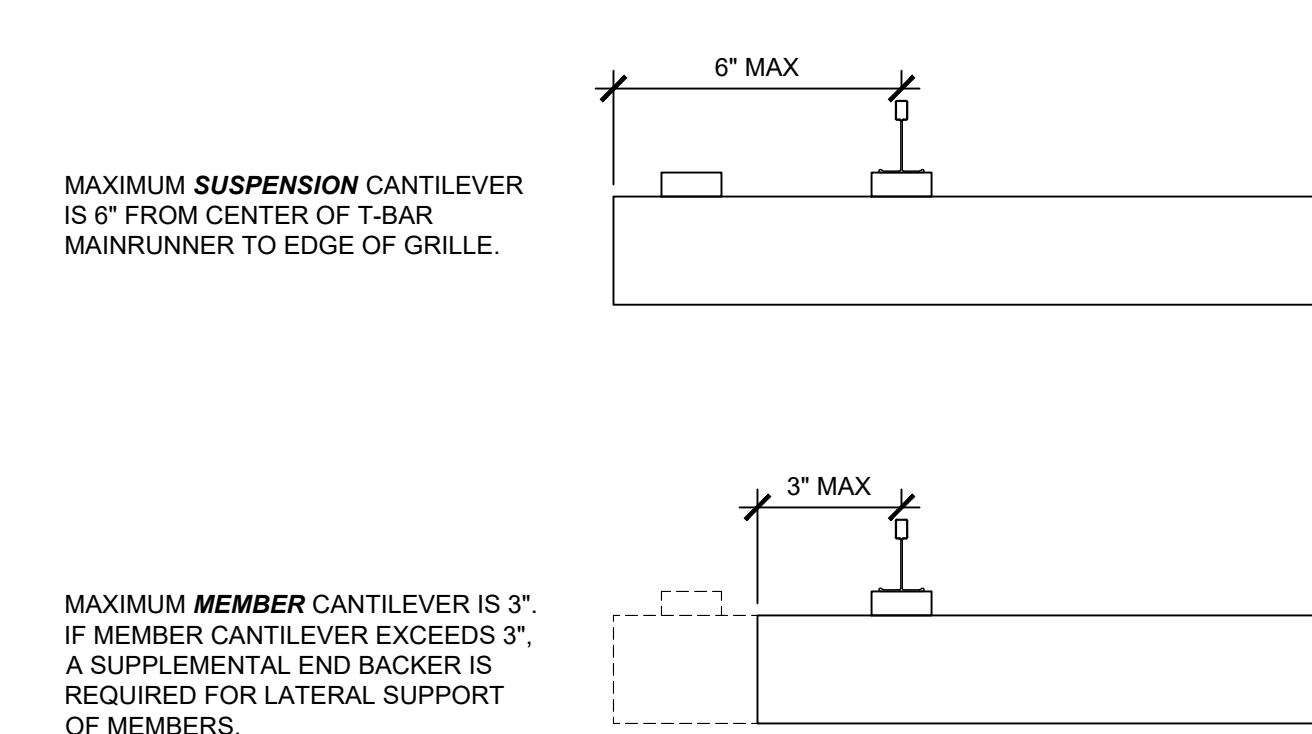


C4 SECTION - CANTILEVER RULES
SCALE: 1/4" = 1'

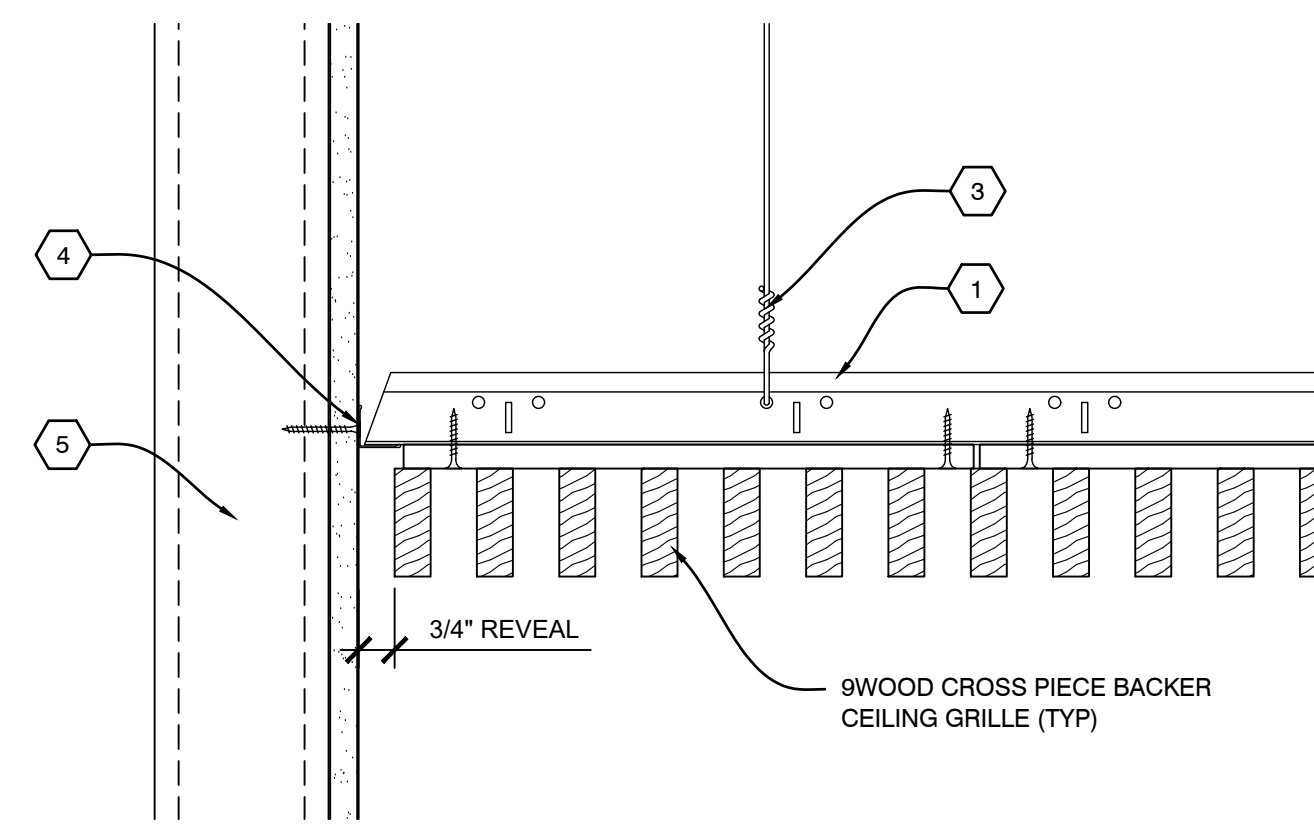


B1 SECTION - PERIMETER
SCALE: 1/4" = 1'

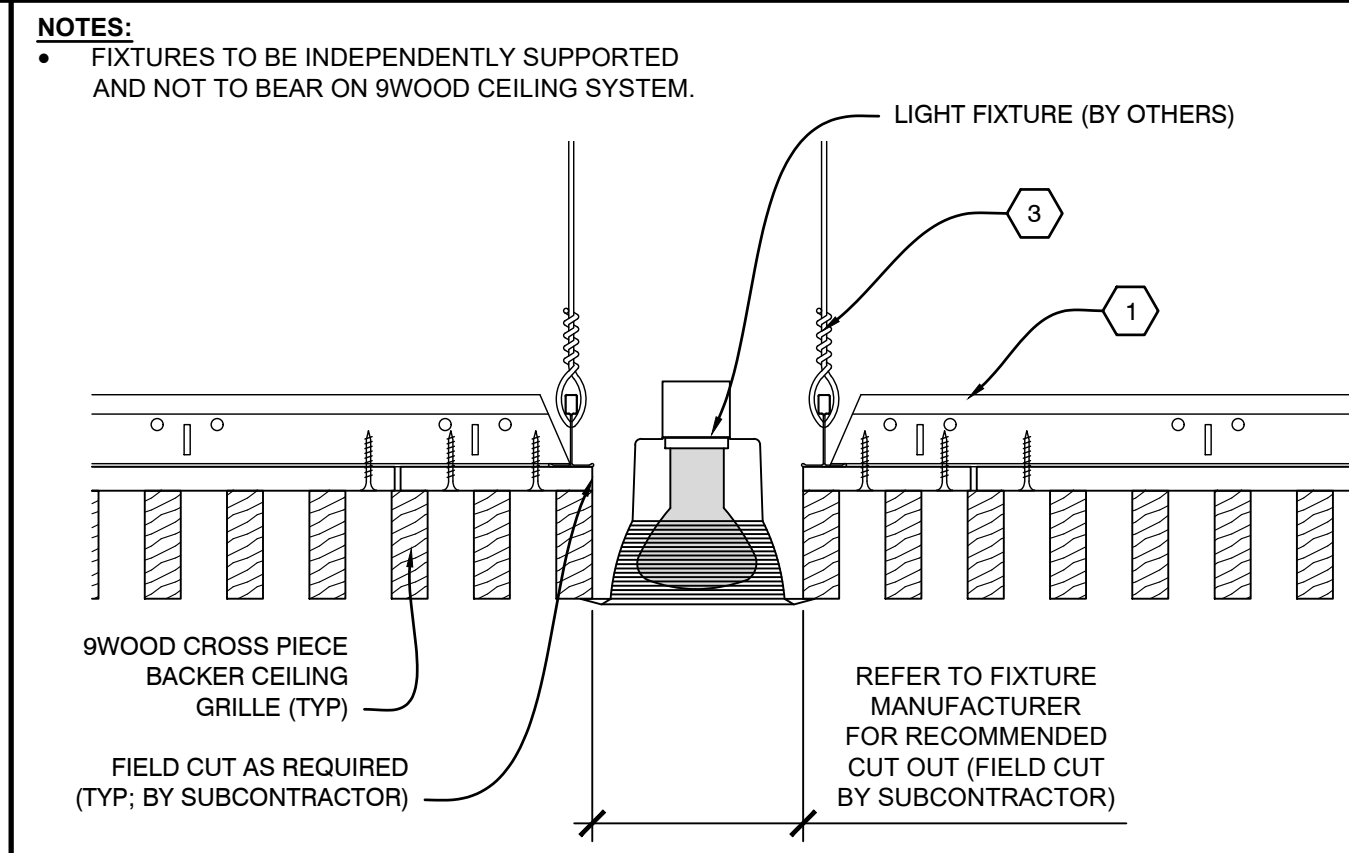


B2 SECTION - LIGHT FIXTURE
SCALE: 1/4" = 1'

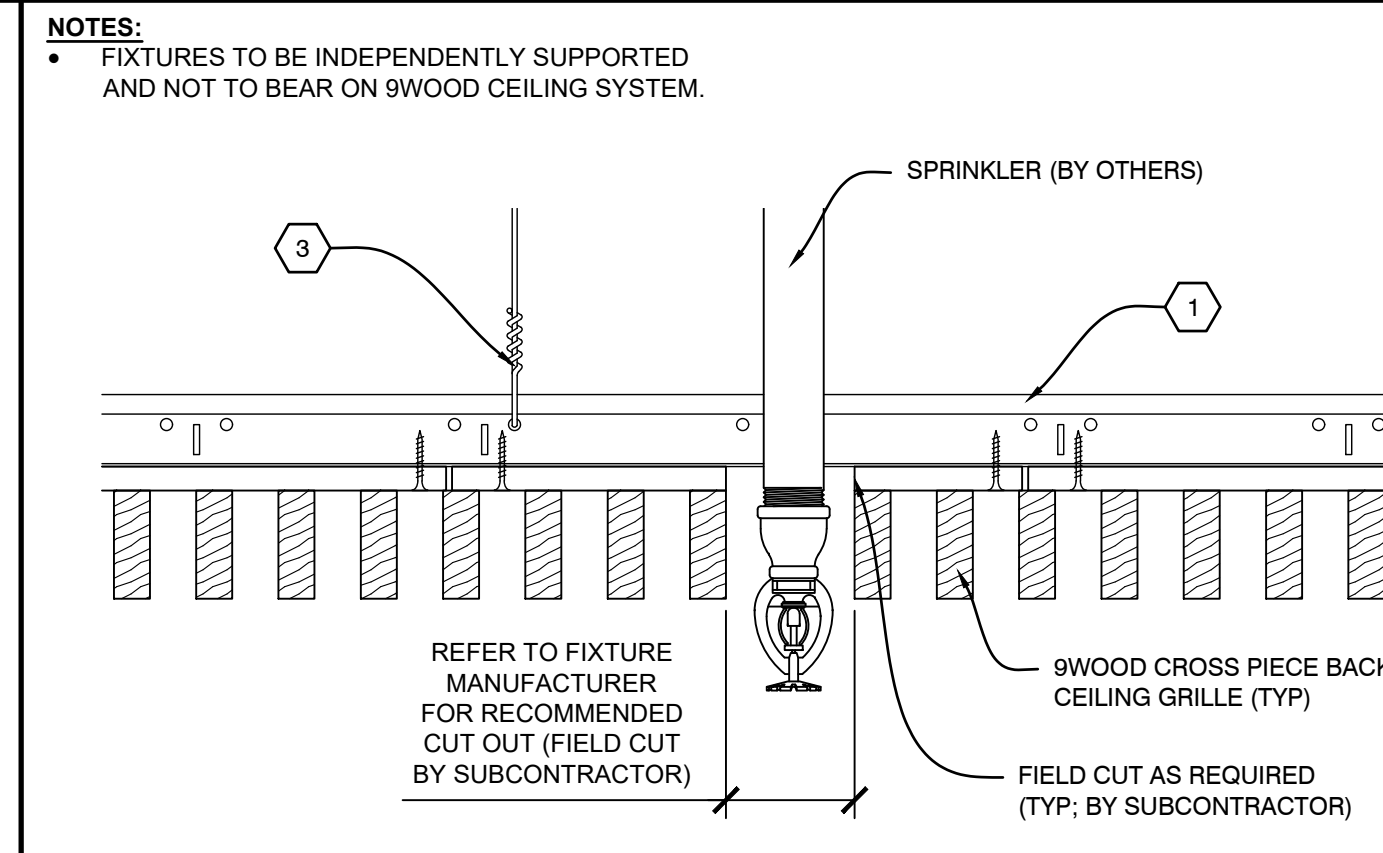


B3 SECTION - SPRINKLER
SCALE: 1/4" = 1'

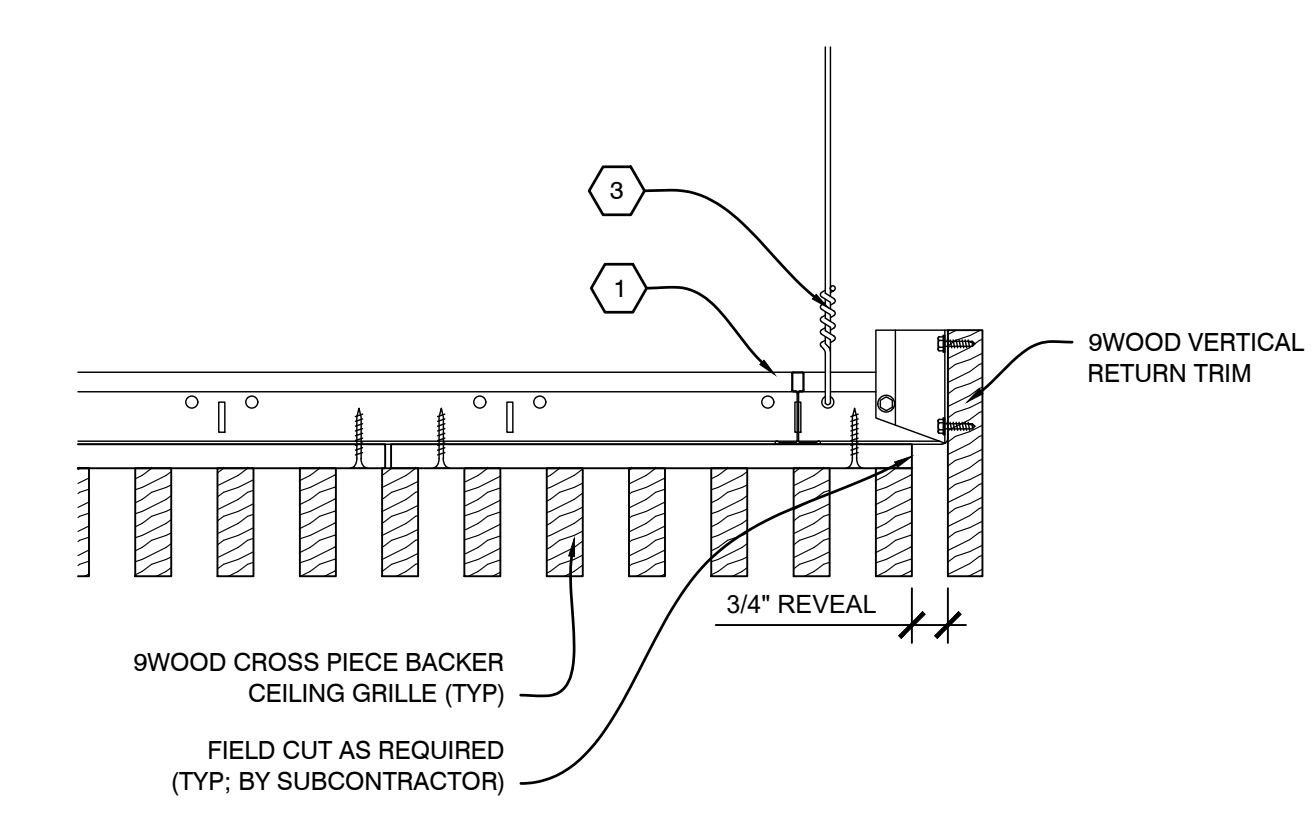


B4 SECTION - PERIMETER
SCALE: 1/4" = 1'

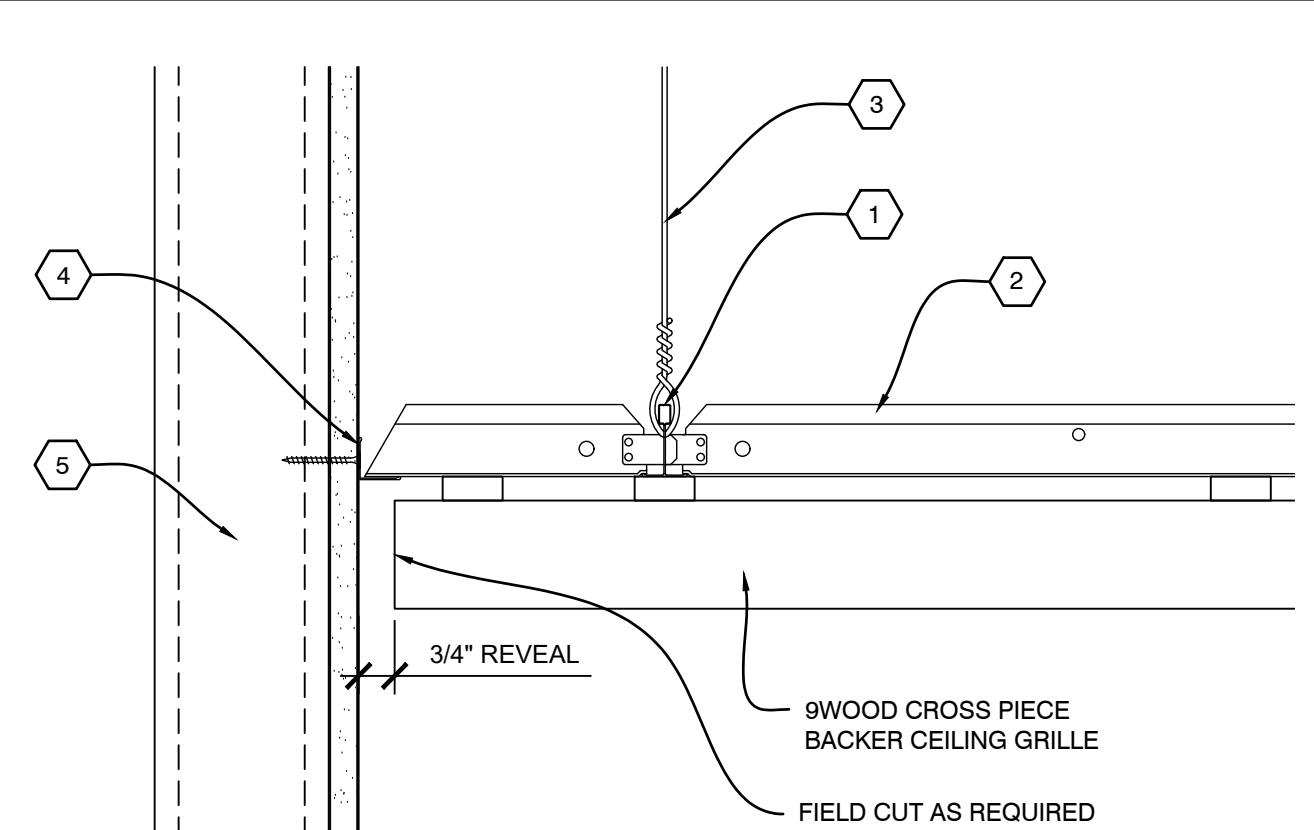


A1 SECTION - PERIMETER
SCALE: 1/4" = 1'

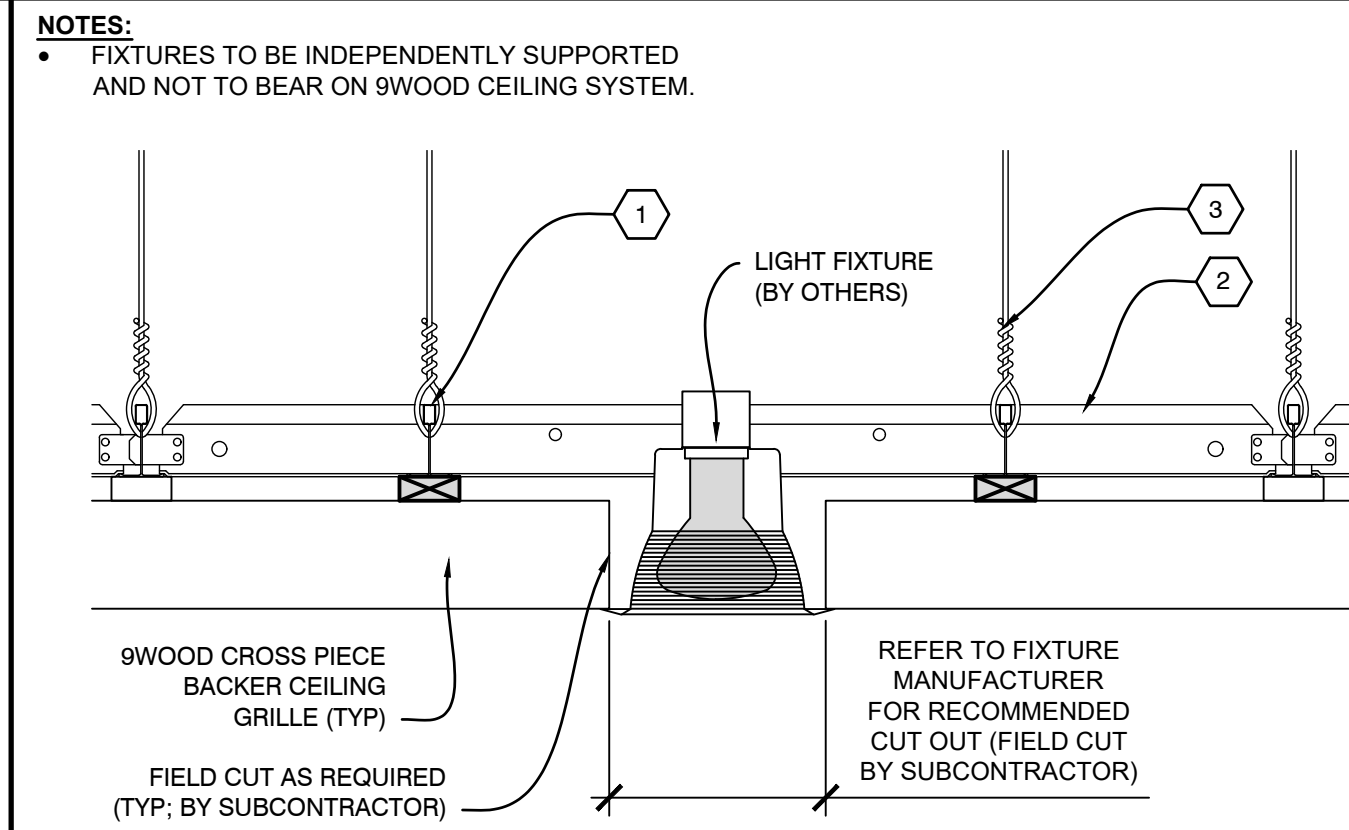

A2 SECTION - LIGHT FIXTURE
SCALE: 1/4" = 1'

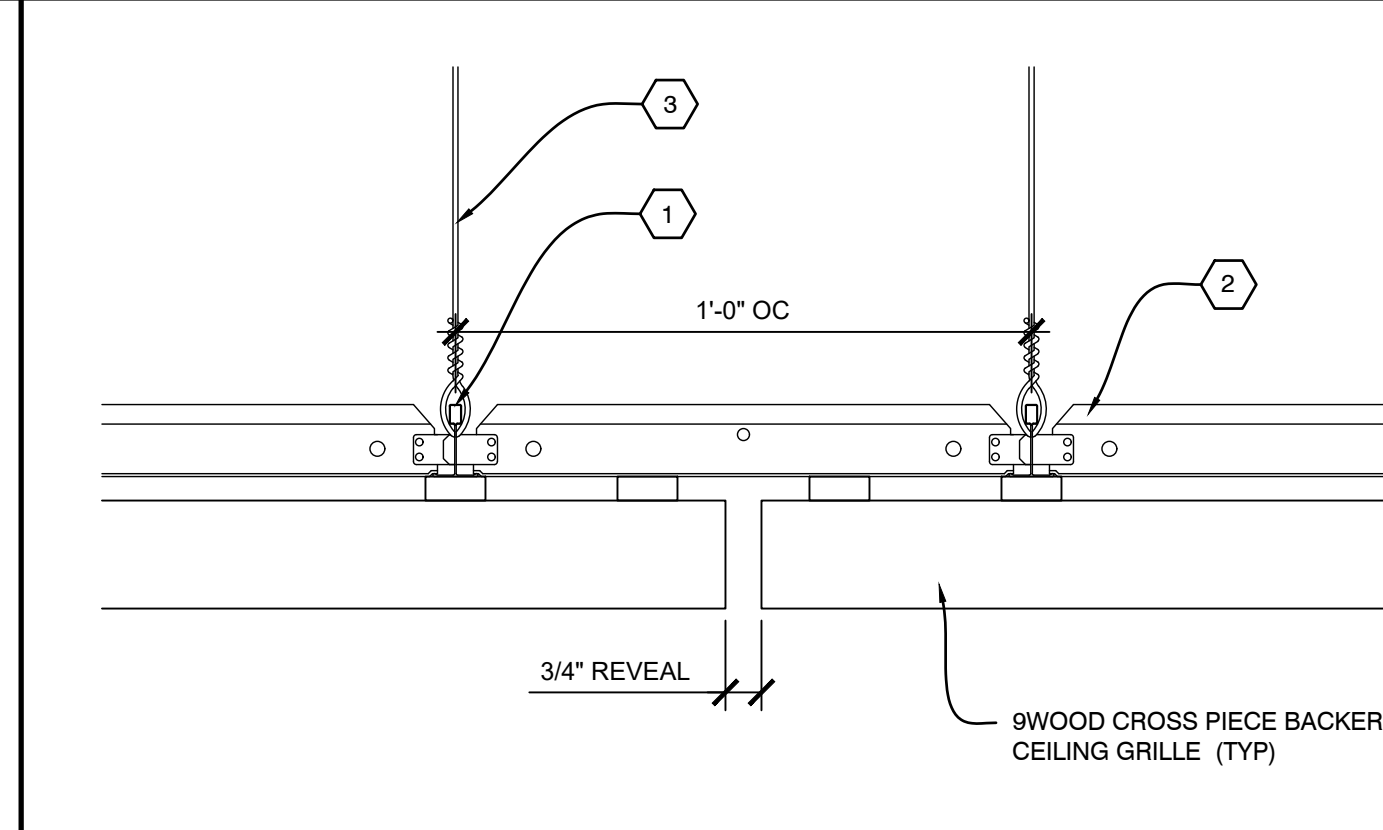


A3 SECTION - ABUTTING REVEAL
SCALE: 1/4" = 1'

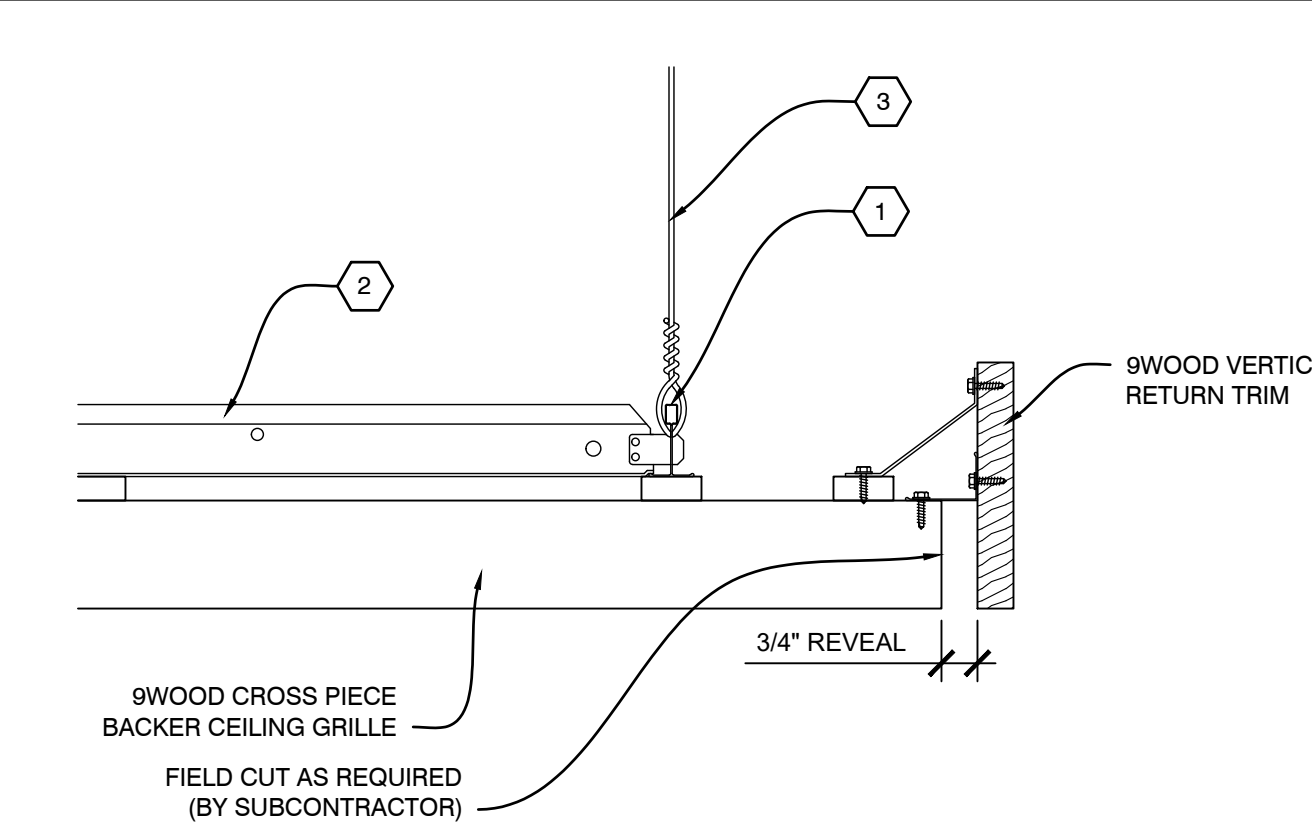


A4 SECTION - PERIMETER
SCALE: 1/4" = 1'


9WOOD IS AN EQUAL OPPORTUNITY EMPLOYER. WE DO NOT DISCRIMINATE ON THE BASIS OF RACE, GENDER, RELIGION, NATIONAL ORIGIN, ANCESTRY, COLOR, SEX, AGE, MARITAL STATUS, PREGNANT STATUS, SEXUAL ORIENTATION, OR DISABILITY. IF YOU ARE AN INDIVIDUAL WITH A DISABILITY AND YOU ARE HAVING DIFFICULTY ACCESSING THIS WEBSITE, PLEASE CONTACT US AT 888.767.9990.

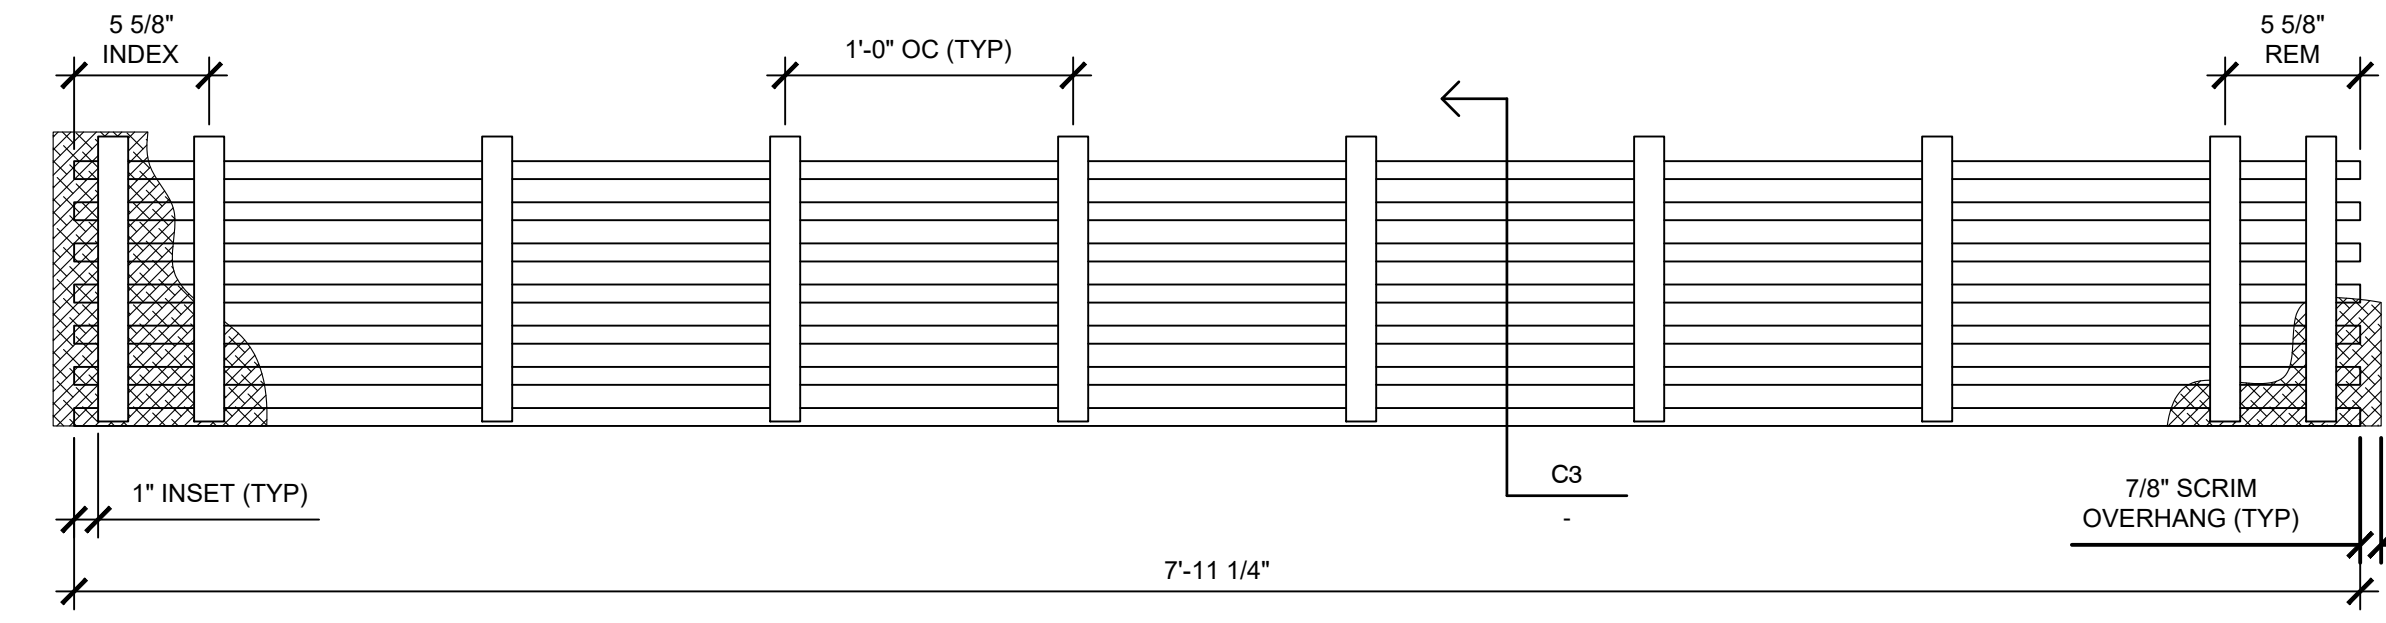


D3 PLAN VIEW - CROSS PIECE BACKER WOOD GRILLE
SCALE: 1 1/2" = 1'

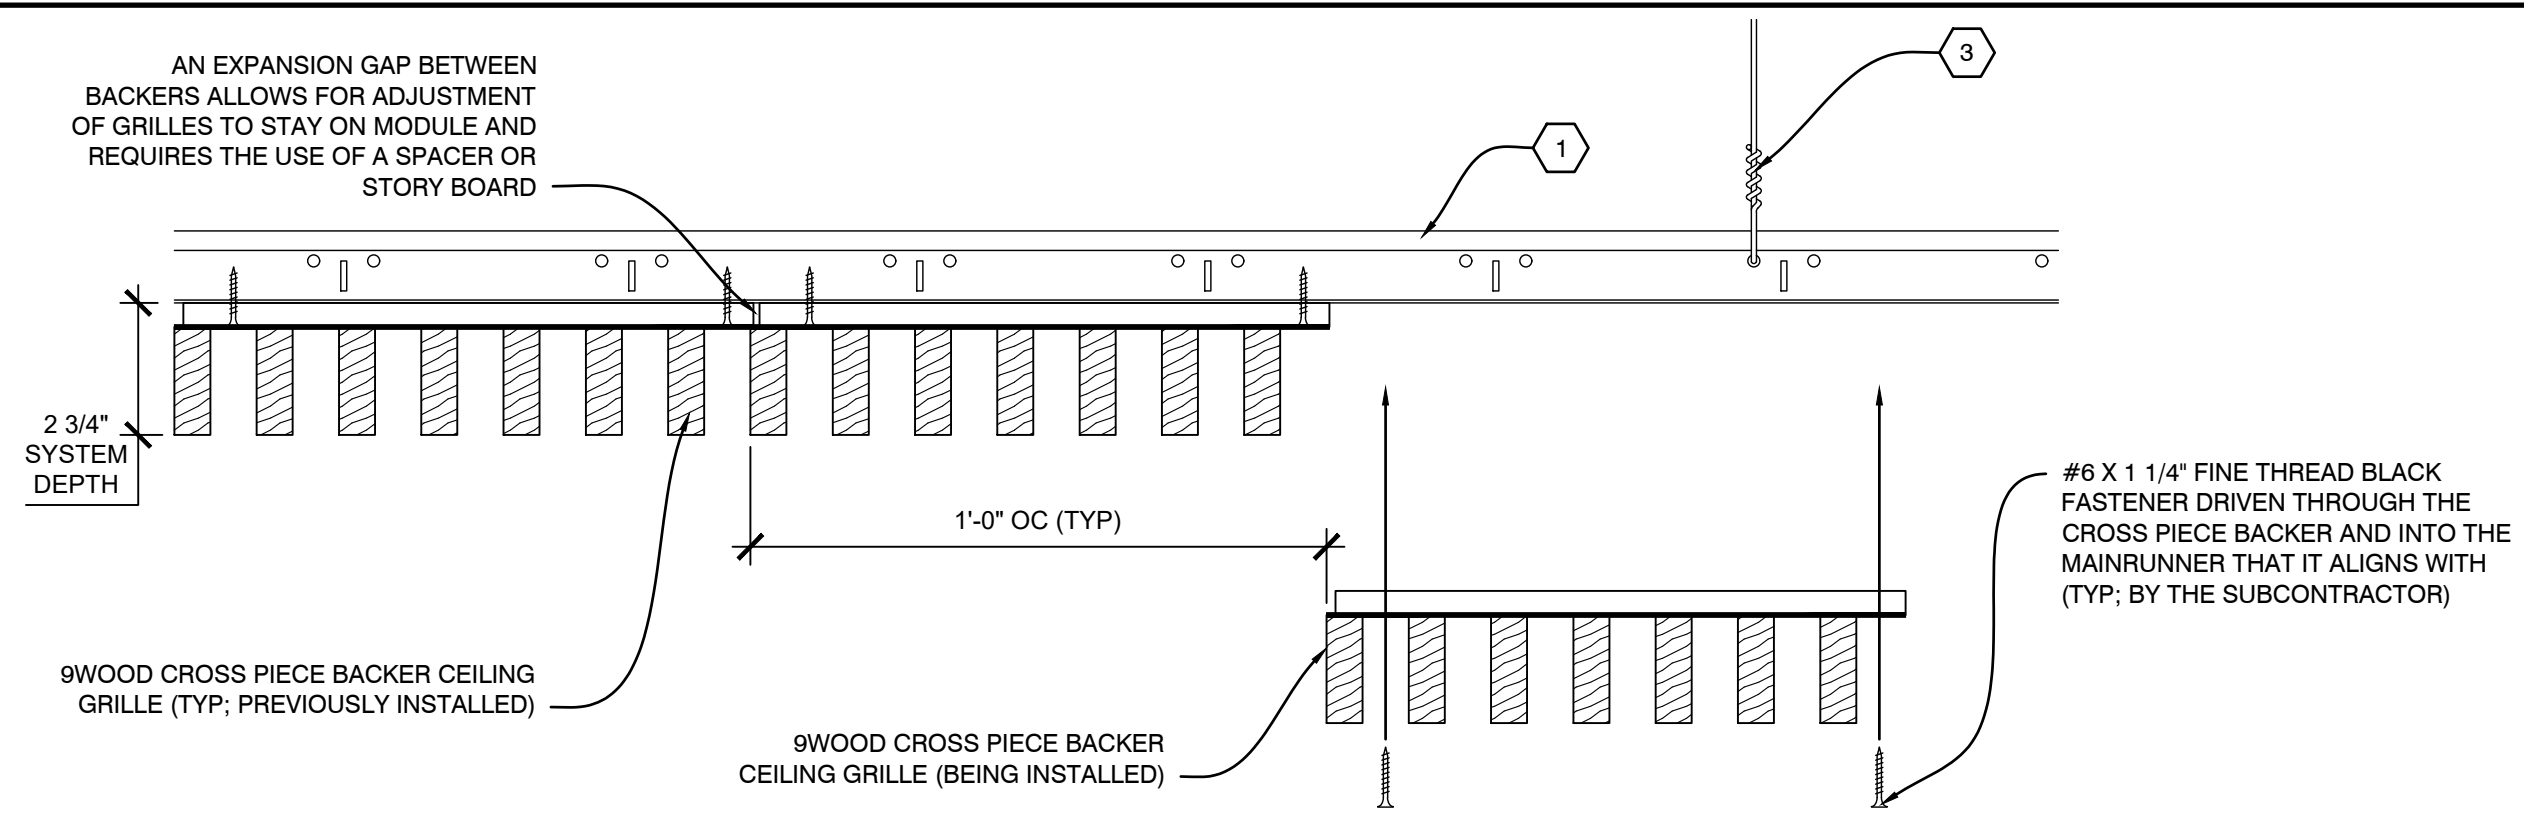


C1 INSTALLATION PROCESS - CROSS PIECE BACKER WOOD GRILLE
SCALE: 1/4" = 1'

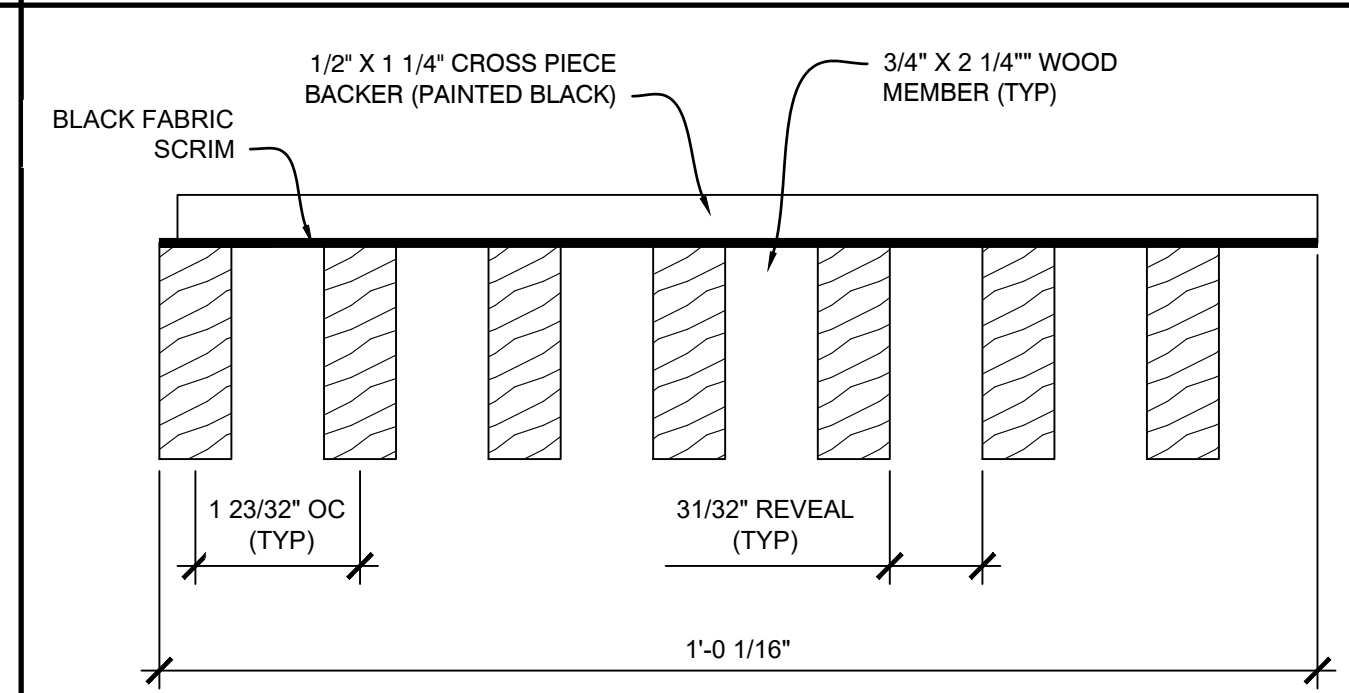


C3 SECTION - CROSS PIECE BACKER WOOD GRILLE
SCALE: 1/2" = 1'

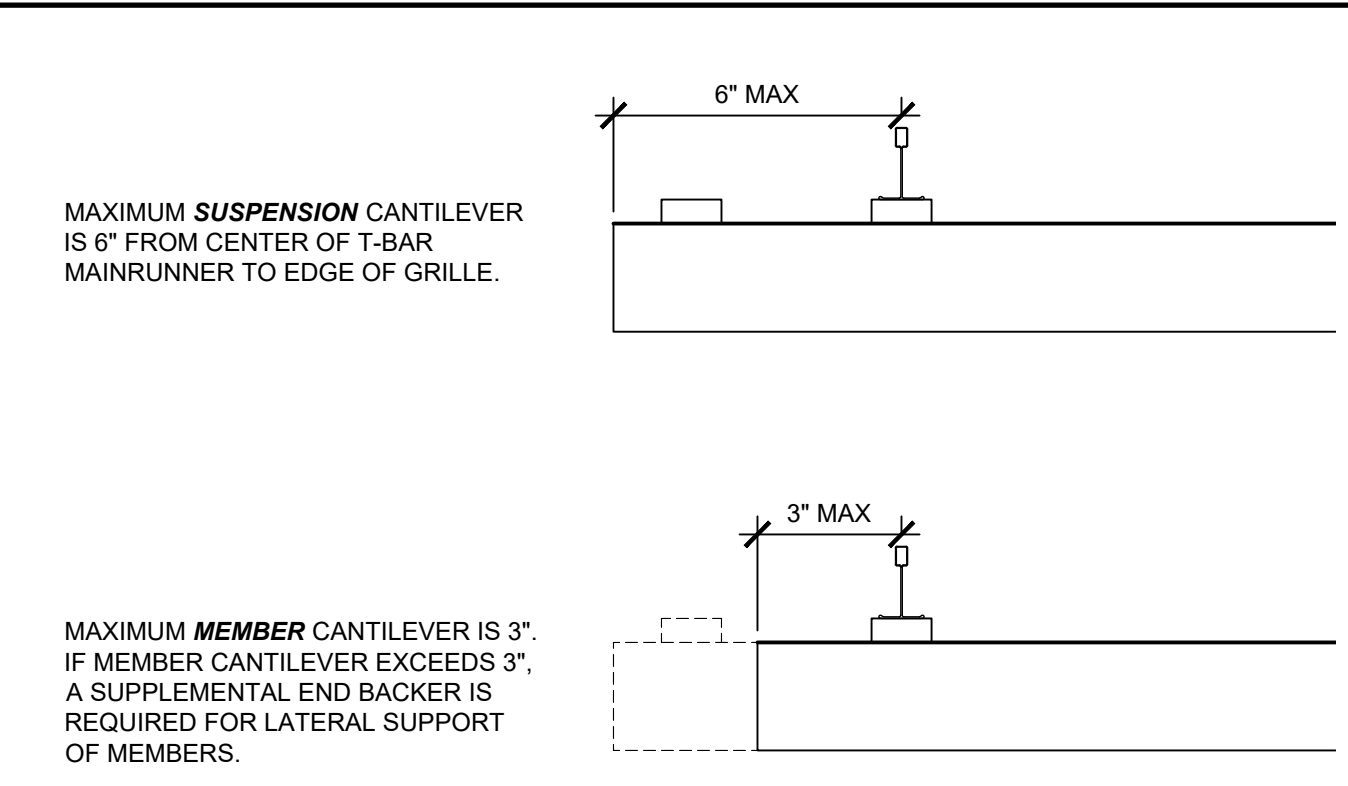


C4 SECTION - CANTILEVER RULES
SCALE: 1/4" = 1'

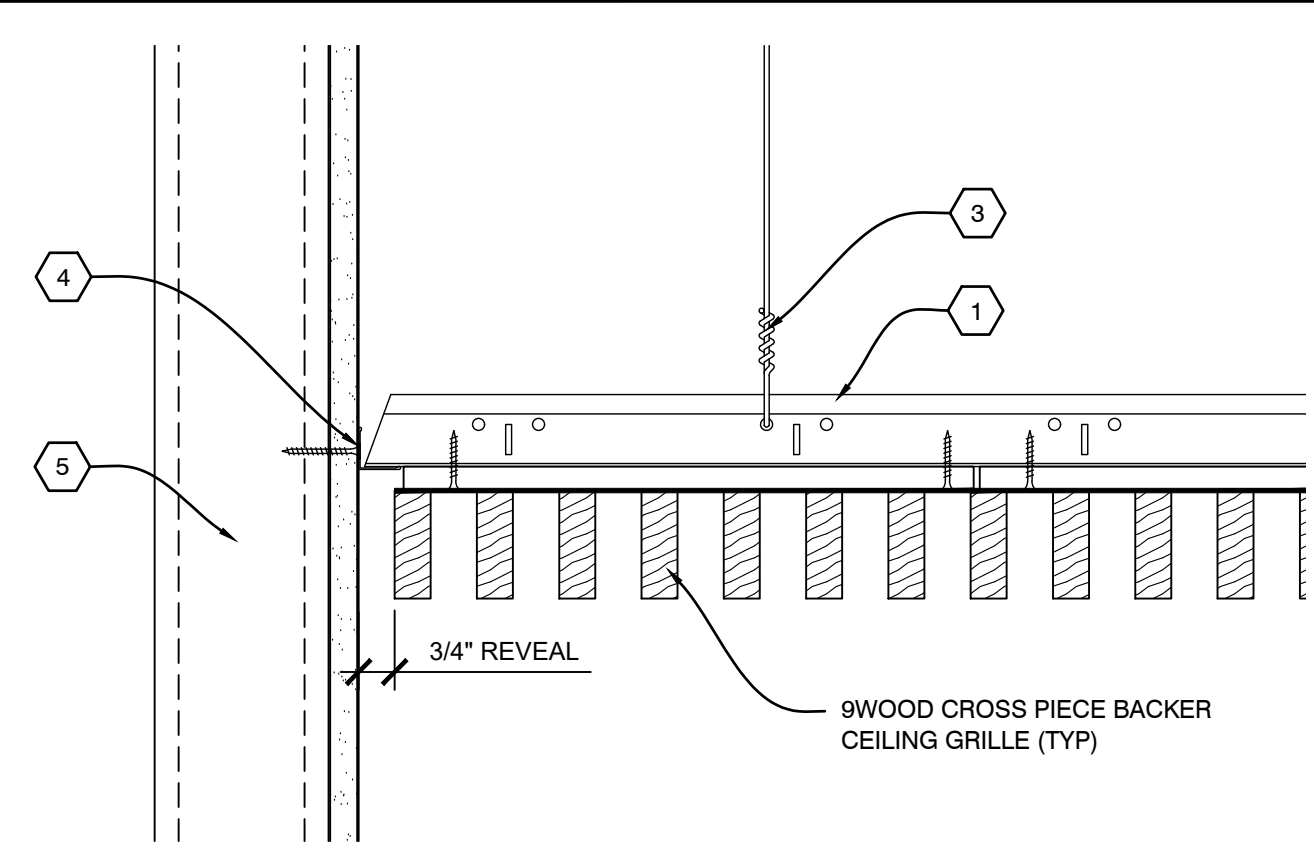


B1 SECTION - PERIMETER
SCALE: 1/4" = 1'

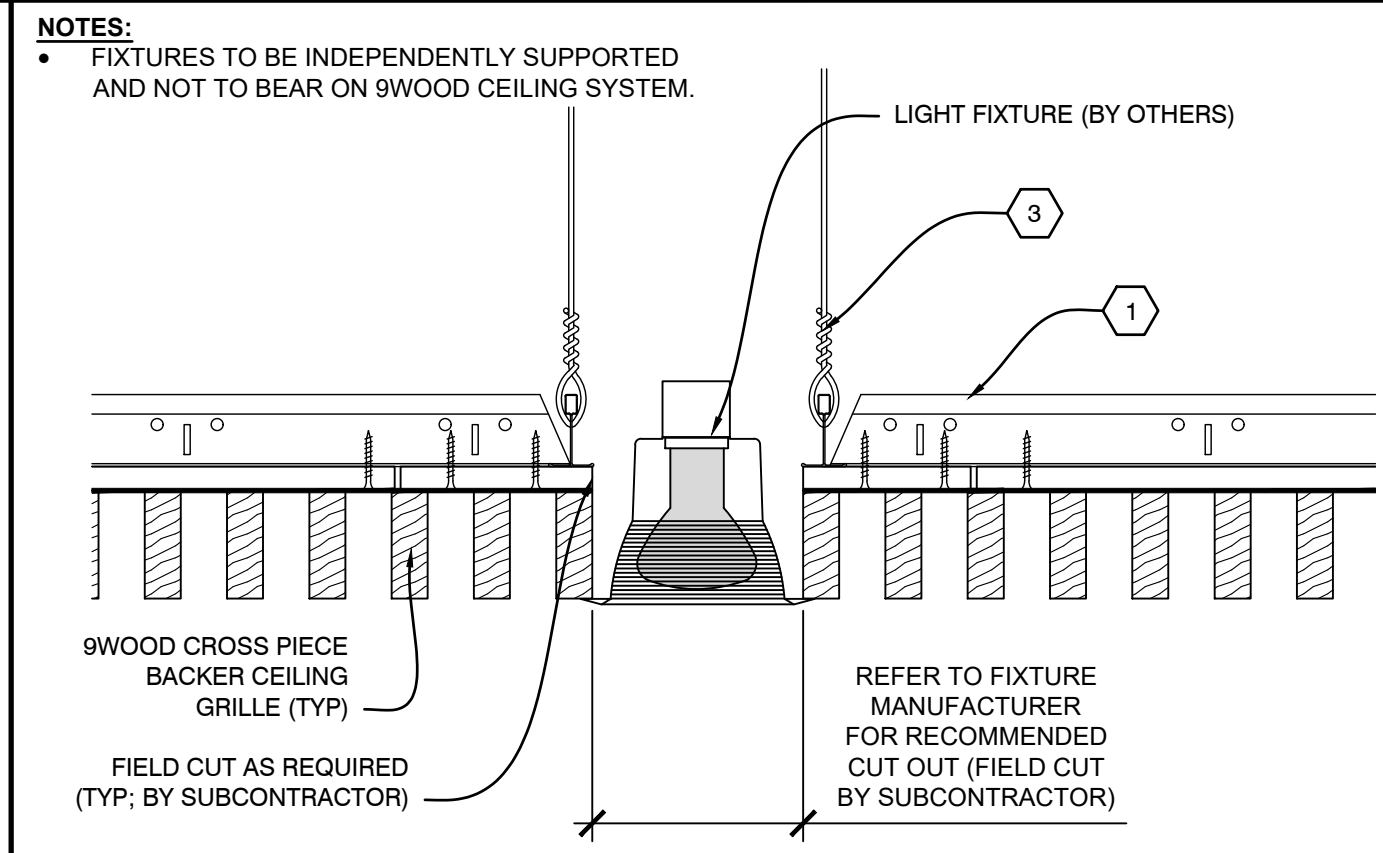


B2 SECTION - LIGHT FIXTURE
SCALE: 1/4" = 1'

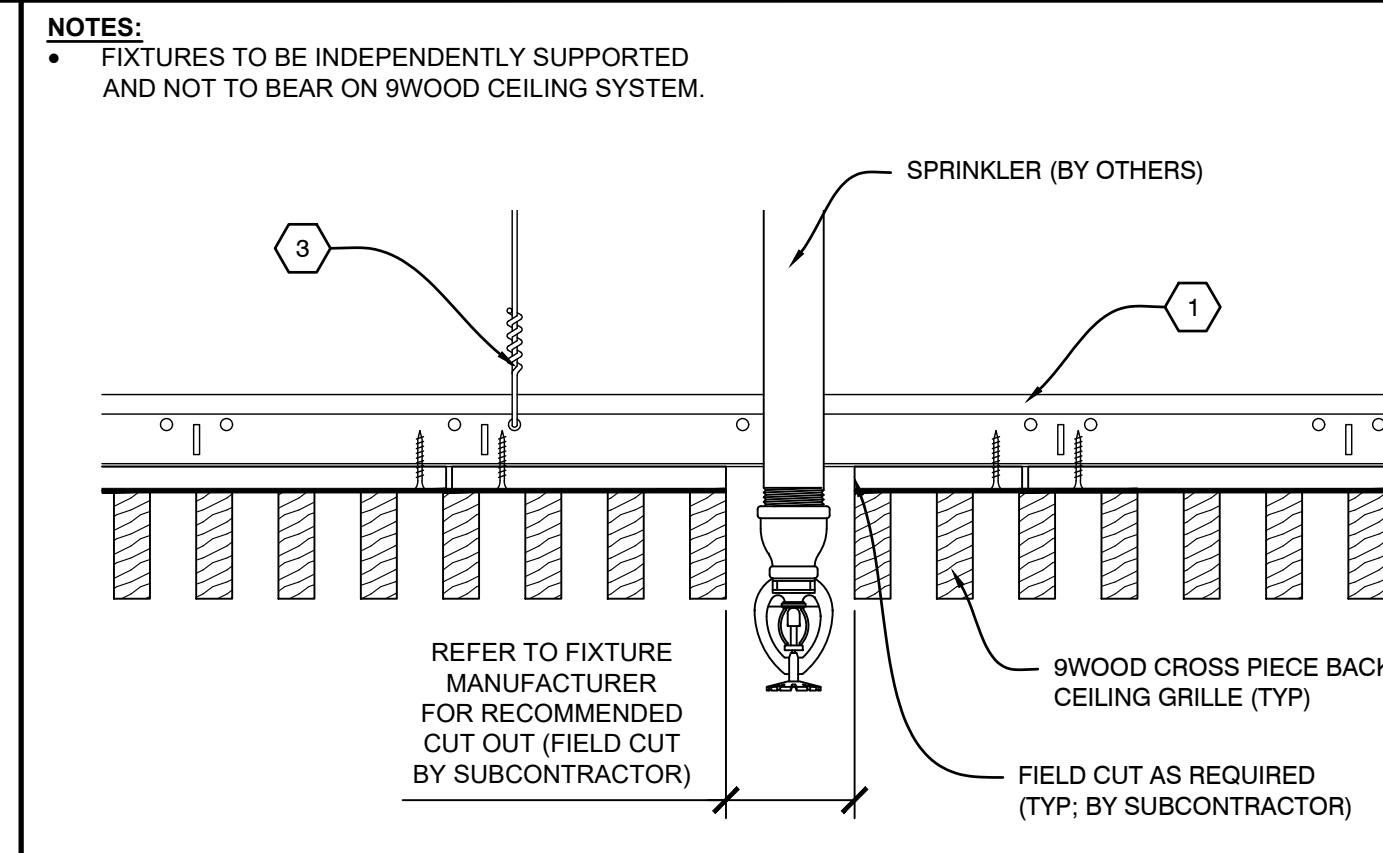


B3 SECTION - SPRINKLER
SCALE: 1/4" = 1'

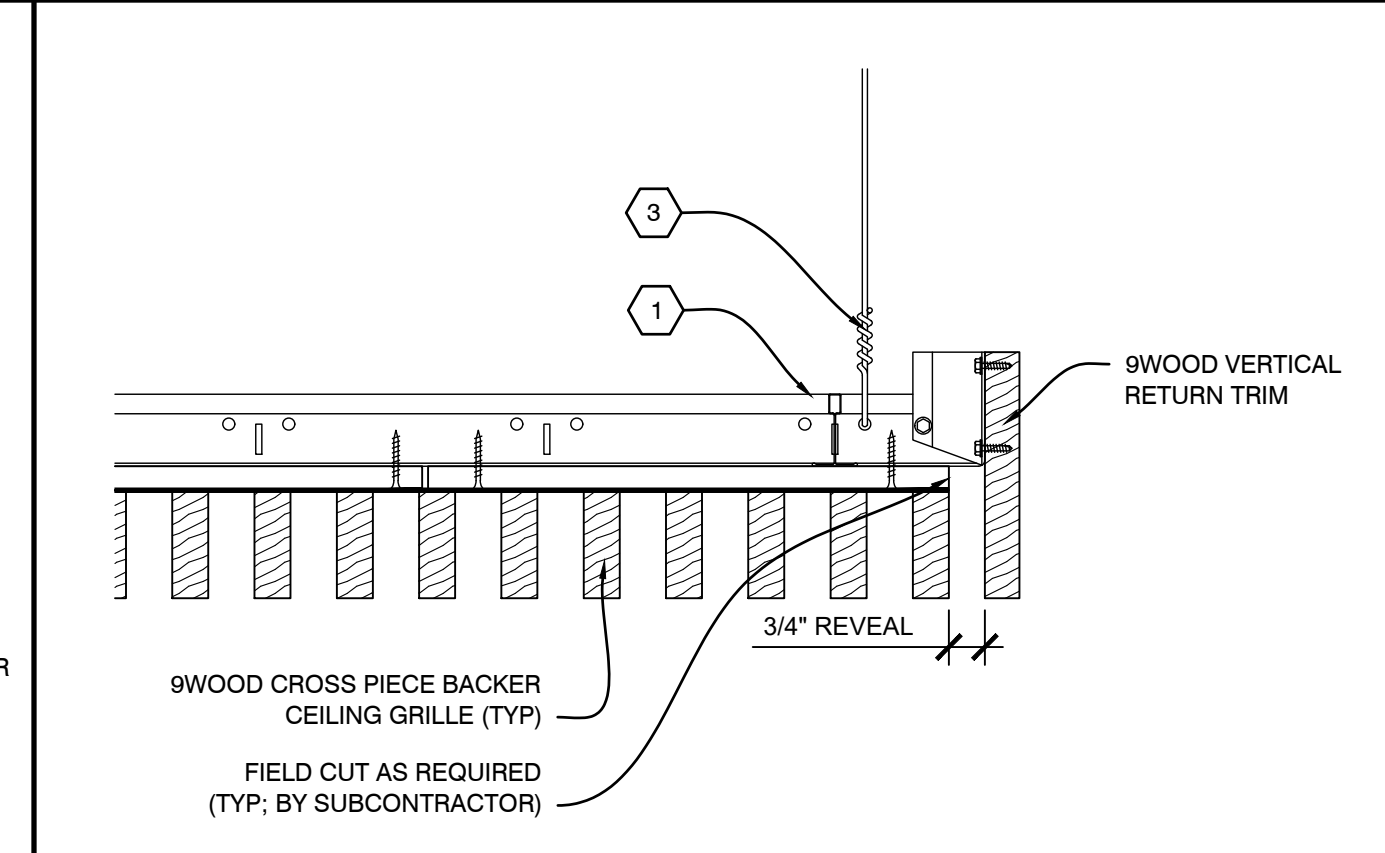


B4 SECTION - PERIMETER
SCALE: 1/4" = 1'

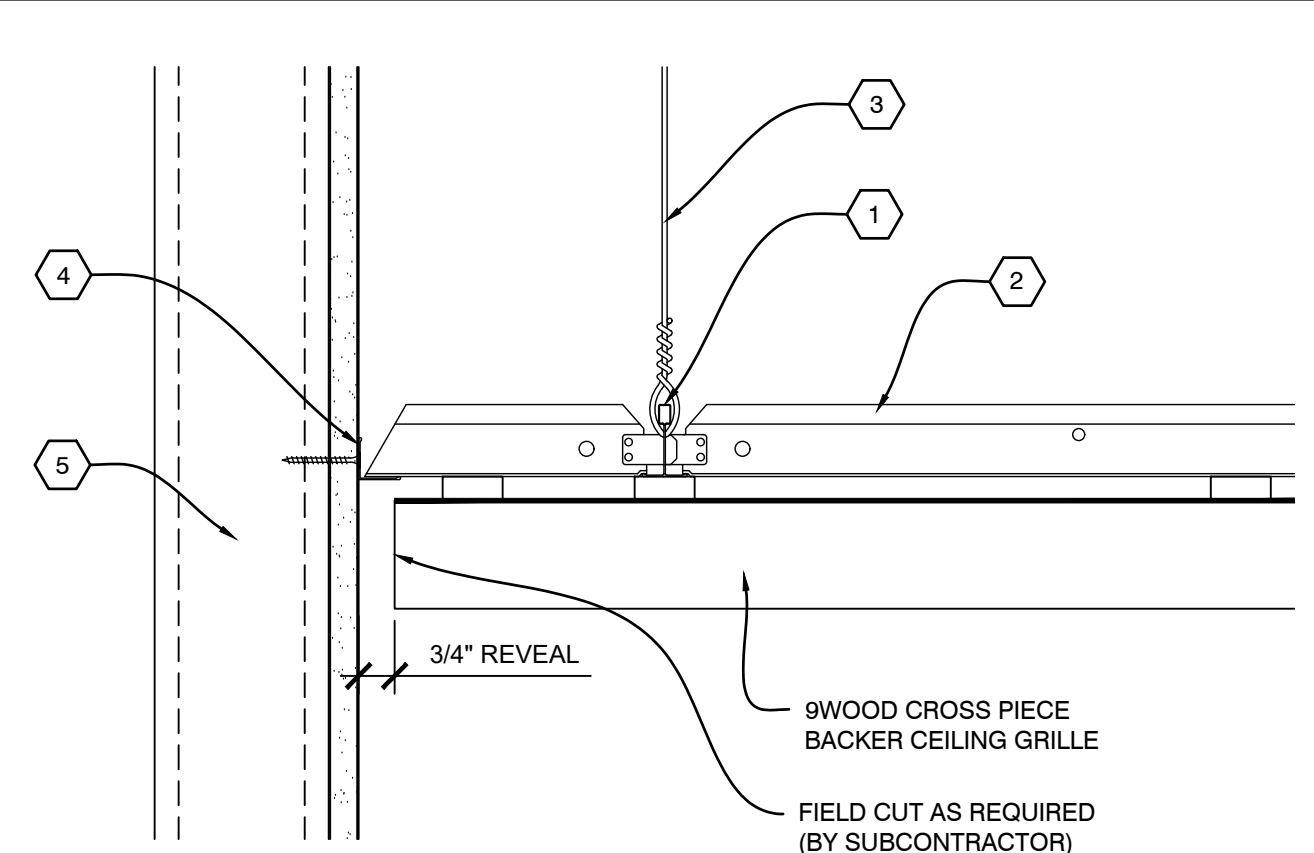


A1 SECTION - PERIMETER
SCALE: 1/4" = 1'

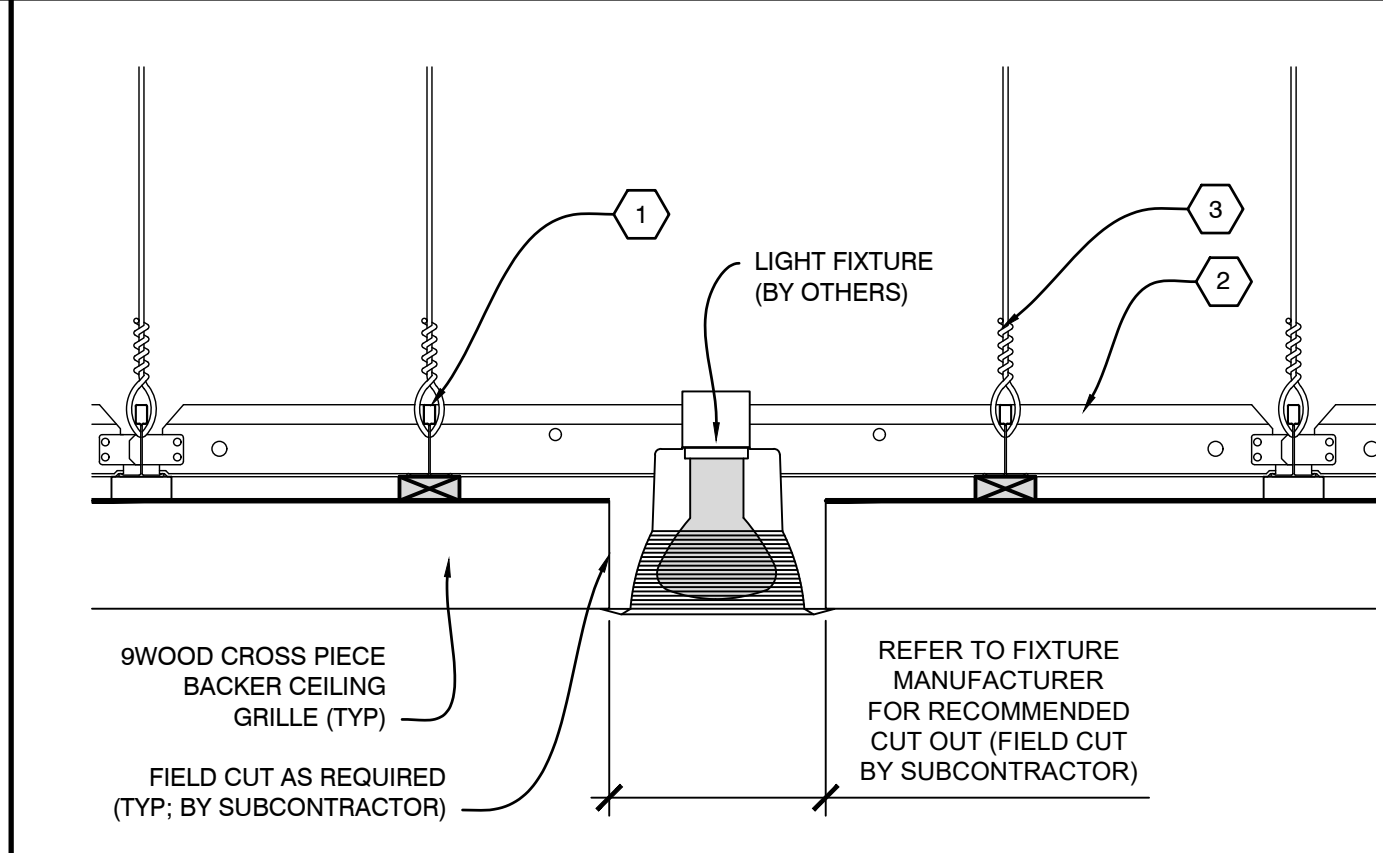

A2 SECTION - LIGHT FIXTURE
SCALE: 1/4" = 1'

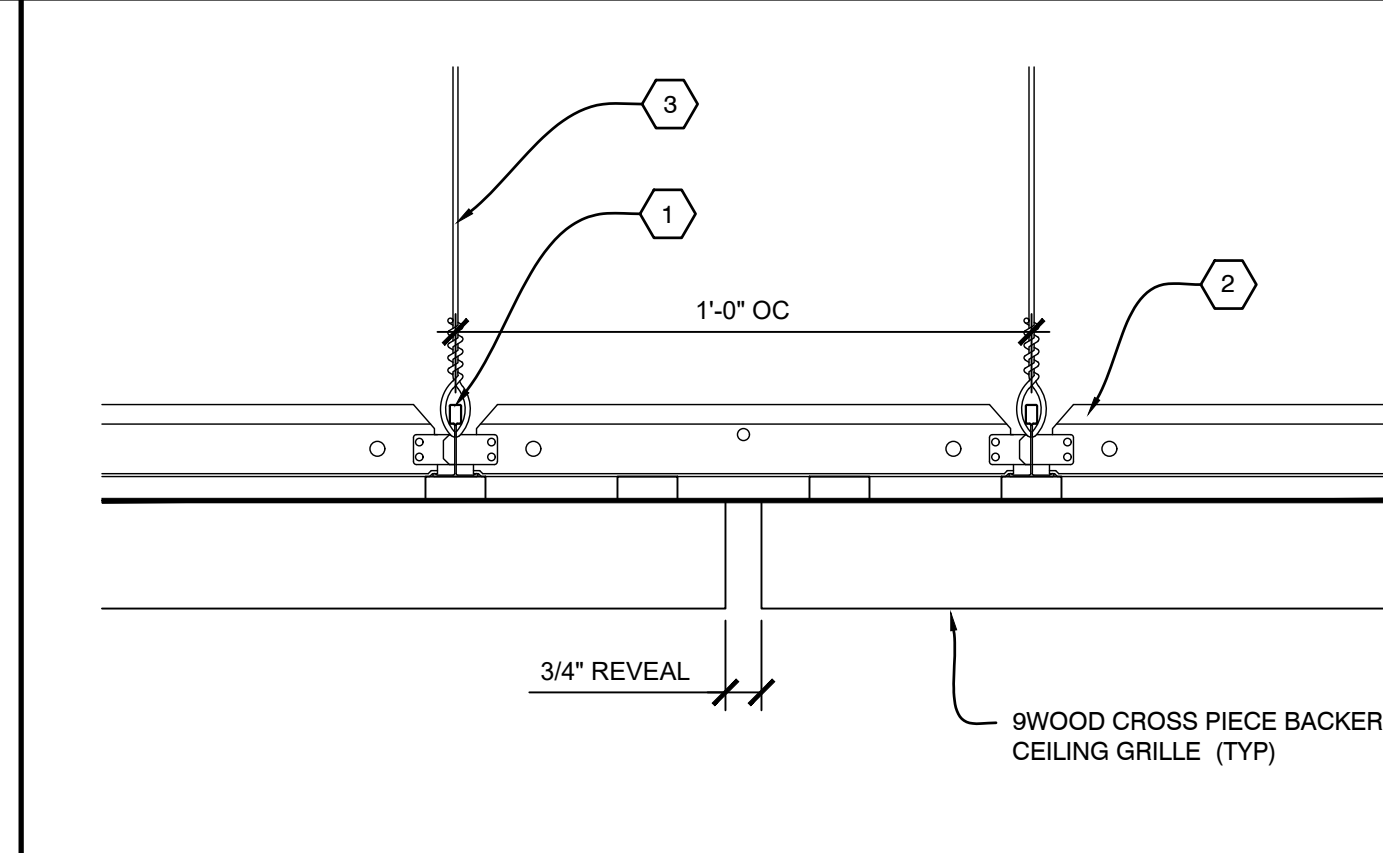

A3 SECTION - ABUTTING REVEAL
SCALE: 1/4" = 1'

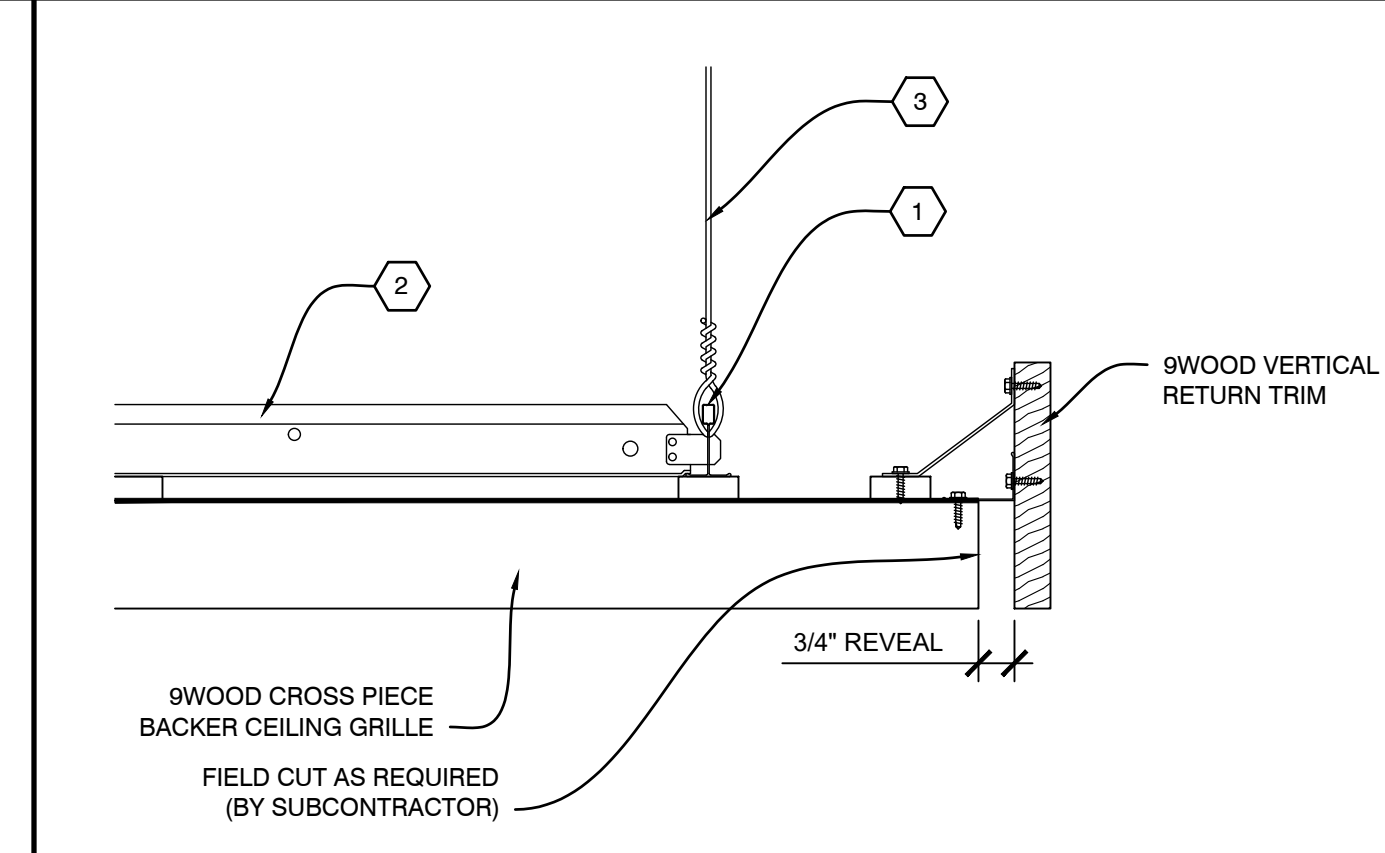

A4 SECTION - PERIMETER
SCALE: 1/4" = 1'

PROJECT

PROJECT NUMBER:	
PROPOSAL NUMBER:	

REVISION HISTORY

REV#	DATE	DESCRIPTION
10		
9		
8		
7		
6		
5		
4		
3		
2		
1		
0	07.07.25	RELEASE FOR APPROVAL'S

SHEET INFORMATION

DRAWING TYPE: SHOP DRAWINGS
DRAWN BY: RAC & NWC
STANDARDS REVIEW: JBH
TECHNICAL REVIEW: JBH

THIS DOCUMENT CONTAINS PROPRIETARY INFORMATION OF 9WOOD, INC. COPYRIGHT © 2015 9WOOD, INC. ALL RIGHTS RESERVED.

KEY NOTES

- 1 15/16" HEAVY DUTY T-BAR MAINRUNNER (TYP; BY SUBCONTRACTOR)
- 2 15/16" T-BAR CROSSTEE (TYP; BY SUBCONTRACTOR)
- 3 HANGER WIRE (TYP; BY SUBCONTRACTOR)
- 4 WALL ANGLE AND APPROPRIATE INSTALLATION FASTENER (TYP; BY SUBCONTRACTOR)
- 5 PERIMETER CONDITION (TYP; BY OTHERS)

SHEET TITLE

SYSTEM DETAILS

9WOOD, INC. 15/16" HEAVY DUTY T-BAR MAINRUNNER (TYP; BY SUBCONTRACTOR) 15/16" T-BAR CROSSTEE (TYP; BY SUBCONTRACTOR) HANGER WIRE (TYP; BY SUBCONTRACTOR) WALL ANGLE AND APPROPRIATE INSTALLATION FASTENER (TYP; BY SUBCONTRACTOR) PERIMETER CONDITION (TYP; BY OTHERS)