



REV#	DATE	DESCRIPTION
10		
9		
8		
7		
6		
5		
4		
3		
2		
1		
0	10.14.25	RELEASE FOR APPROVALS


- 1 FACTORY ATTACHED AIRCRAFT CABLE BRACKET (TYP)
- 2 AIRCRAFT CABLE WITH FACTORY ATTACHED BALL ENDING (TYP; SHIPPED LOOSE AND INSTALLED IN FIELD BY SUBCONTRACTOR)
- 3 PERIMETER CONDITION (TYP; BY OTHERS)

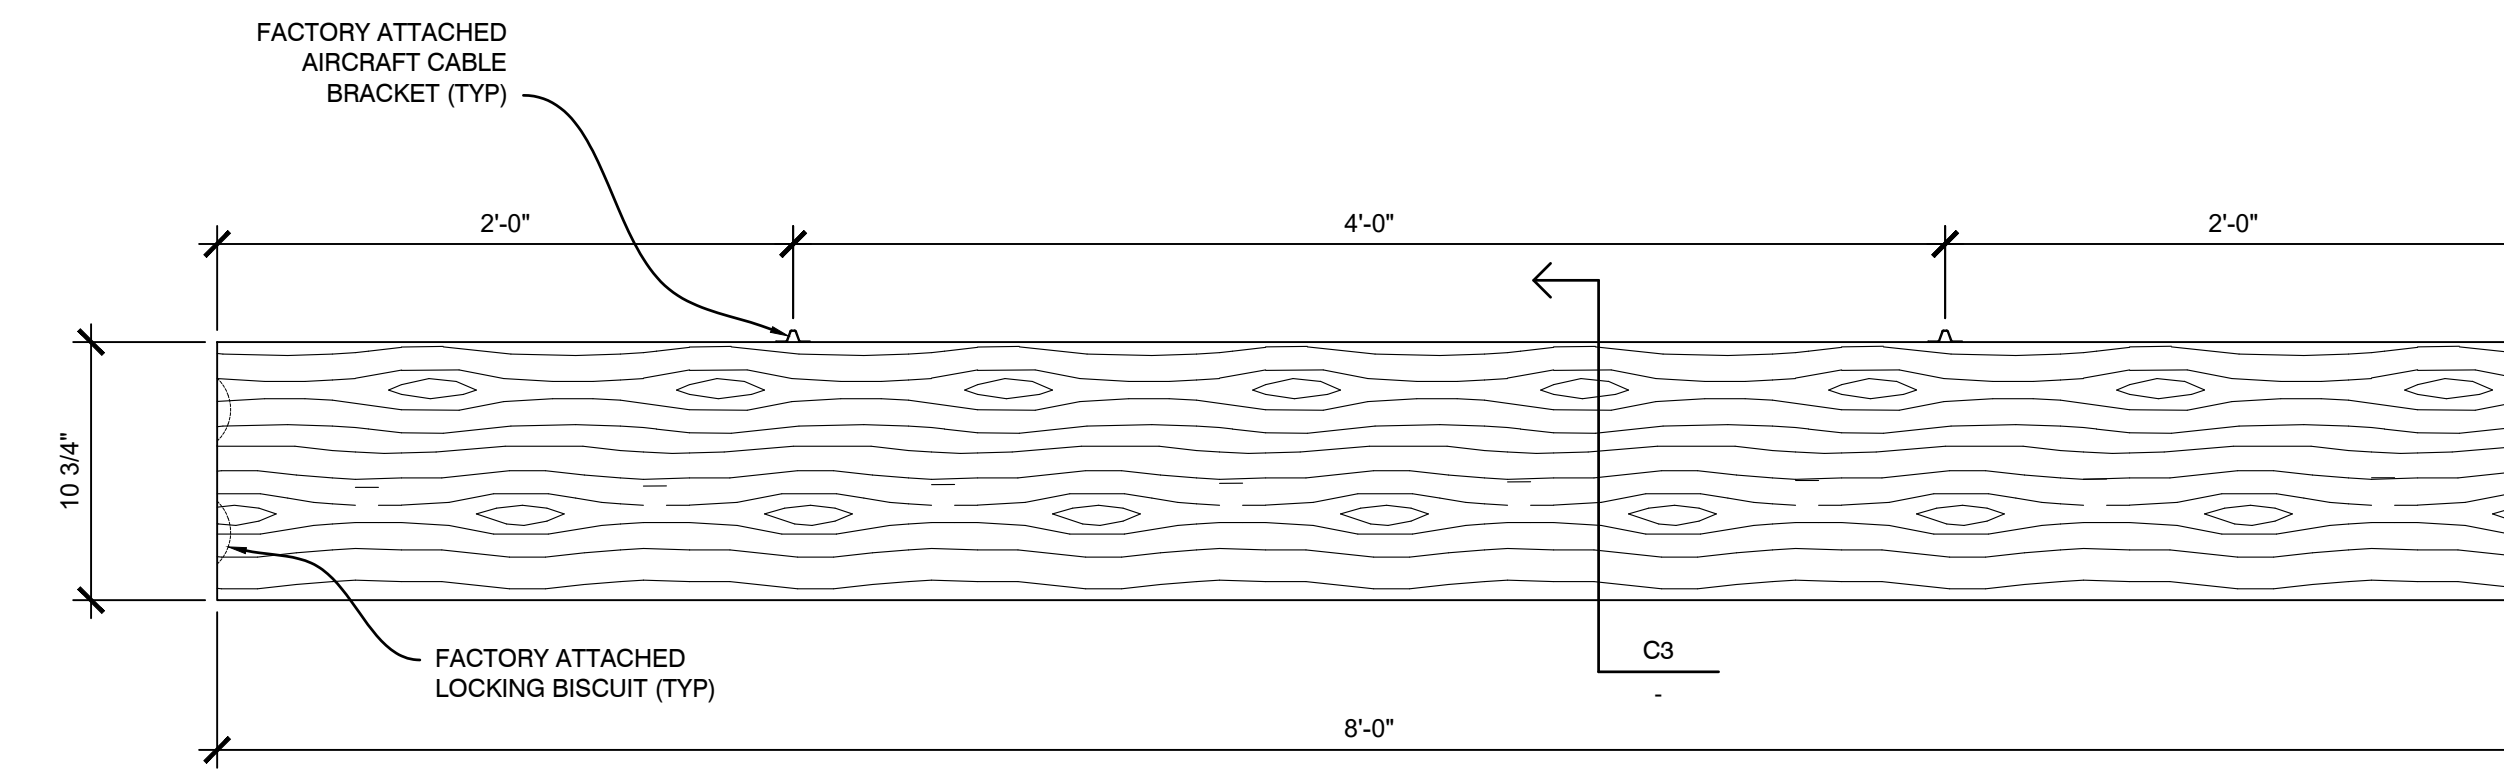


D3 SIDE VIEW - WOOD BAFFLE "1.8"
SCALE: 1 1/2" = 1"

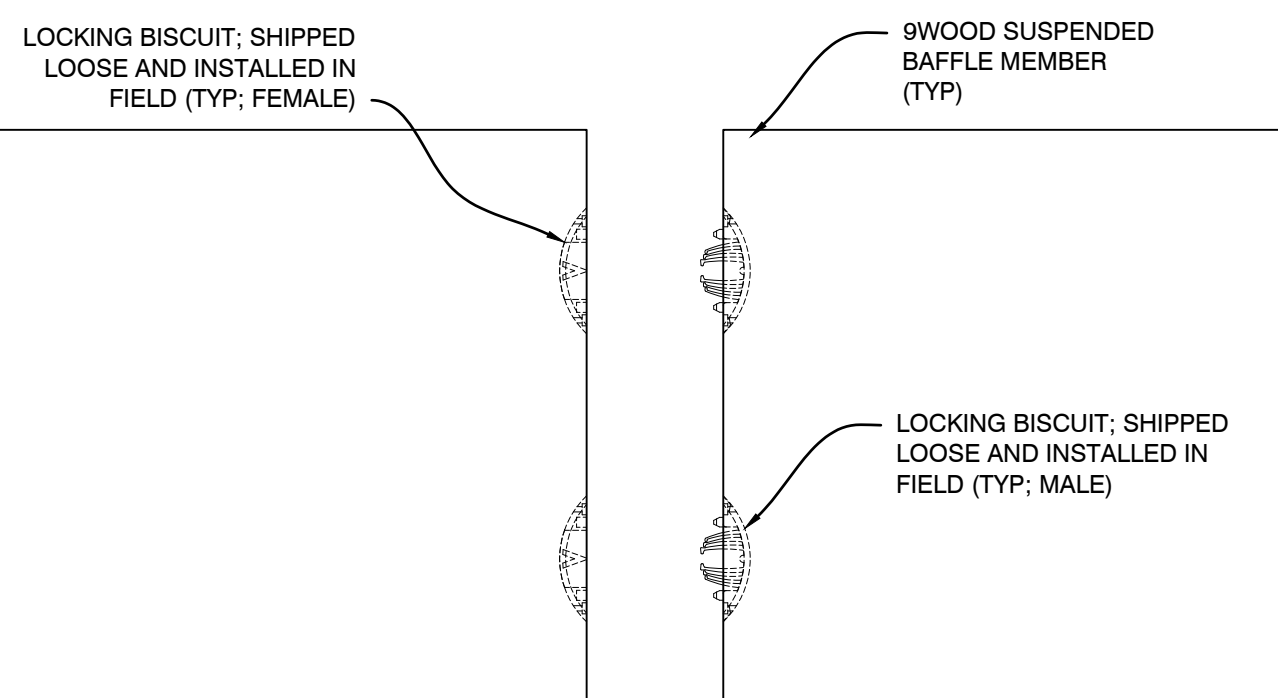


C1 DETAIL - LOCKING BISCUIT JOINT
SCALE: 1/2" = 1"

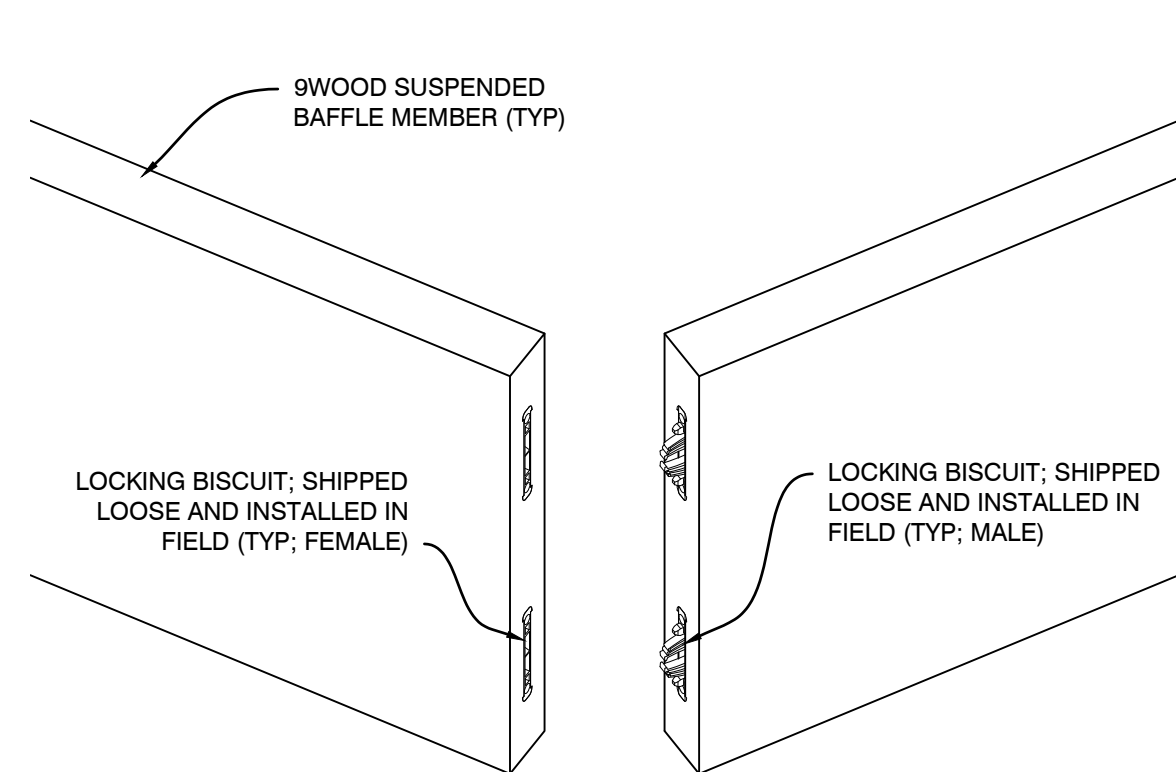


C2 DETAIL - LOCKING BISCUIT JOINT
SCALE: 1/2" = 1"

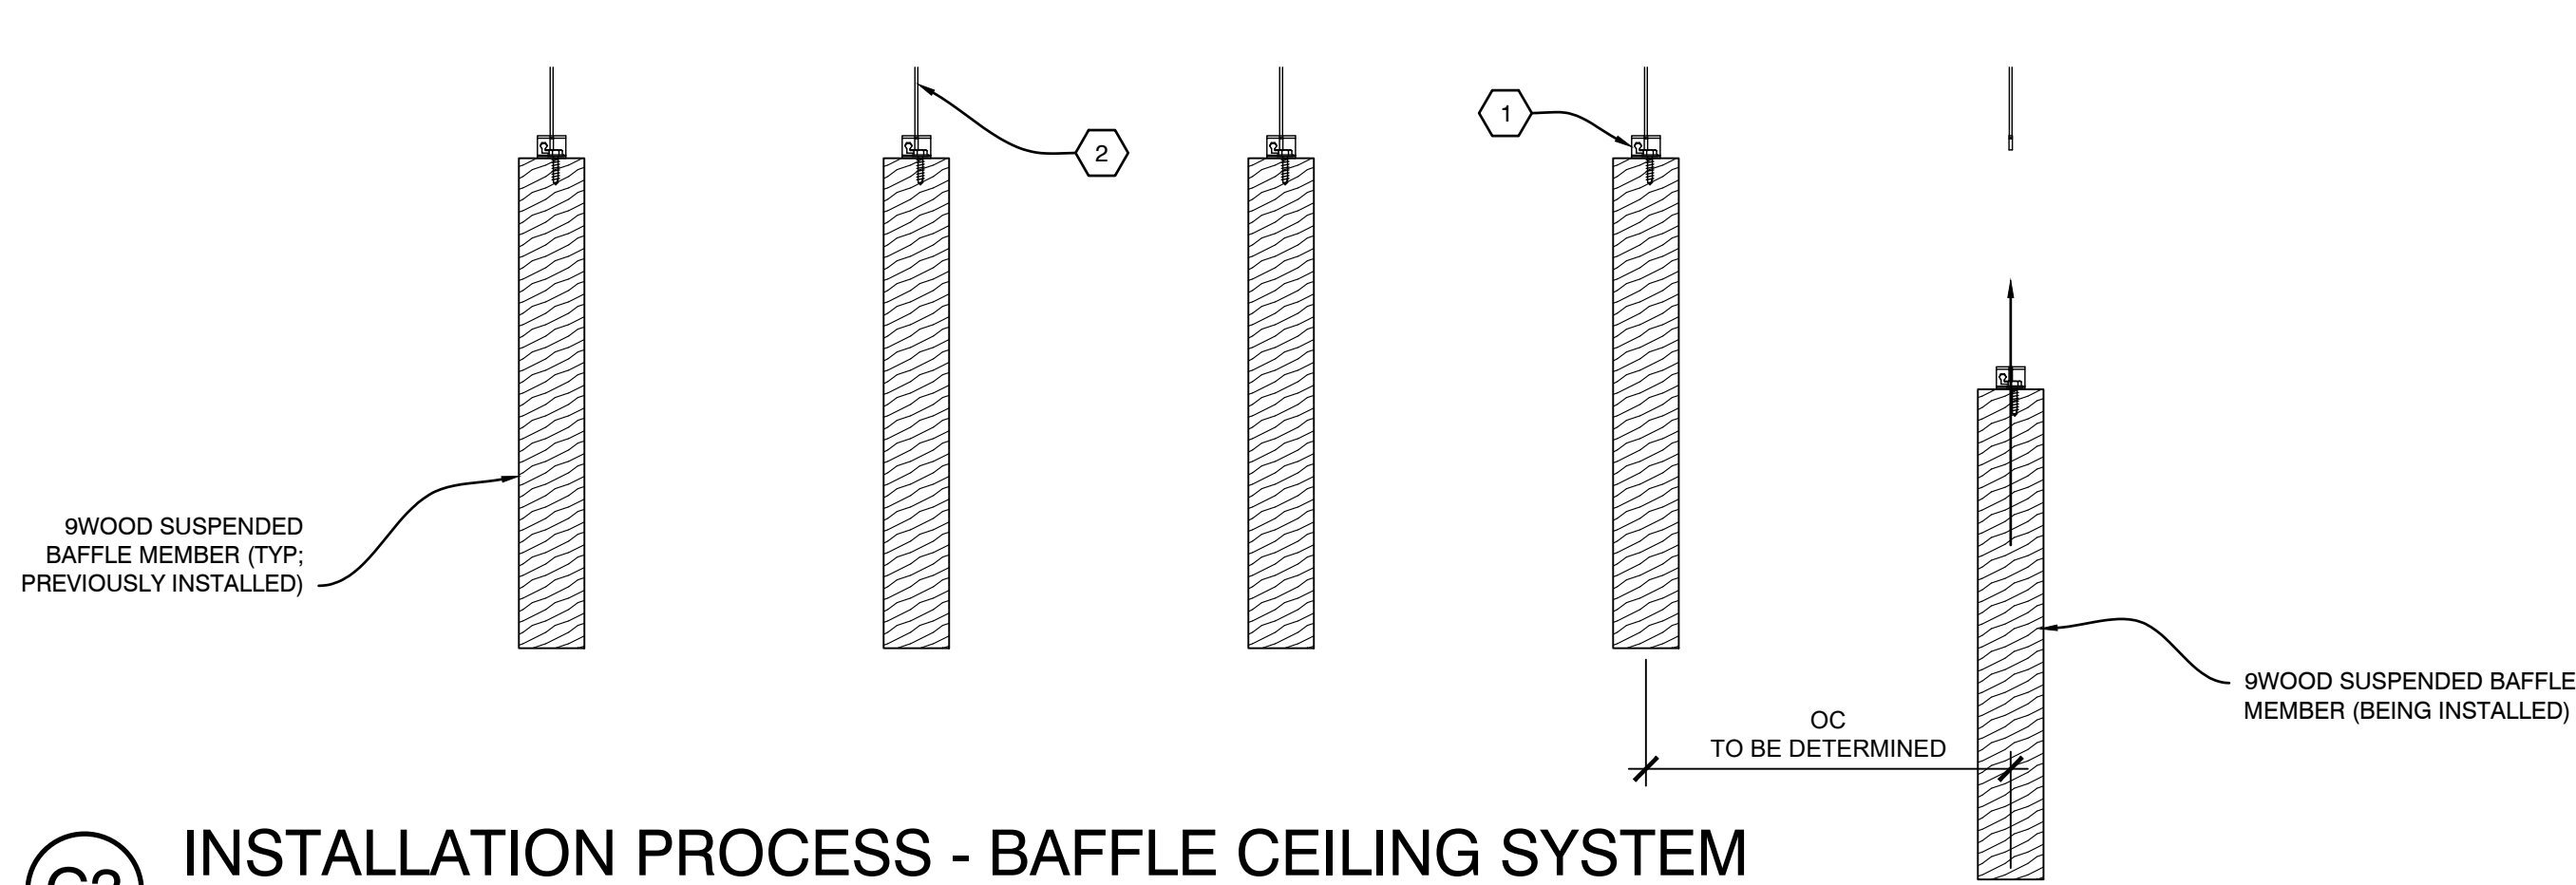


C3 INSTALLATION PROCESS - BAFFLE CEILING SYSTEM
SCALE: 1/4" = 1"

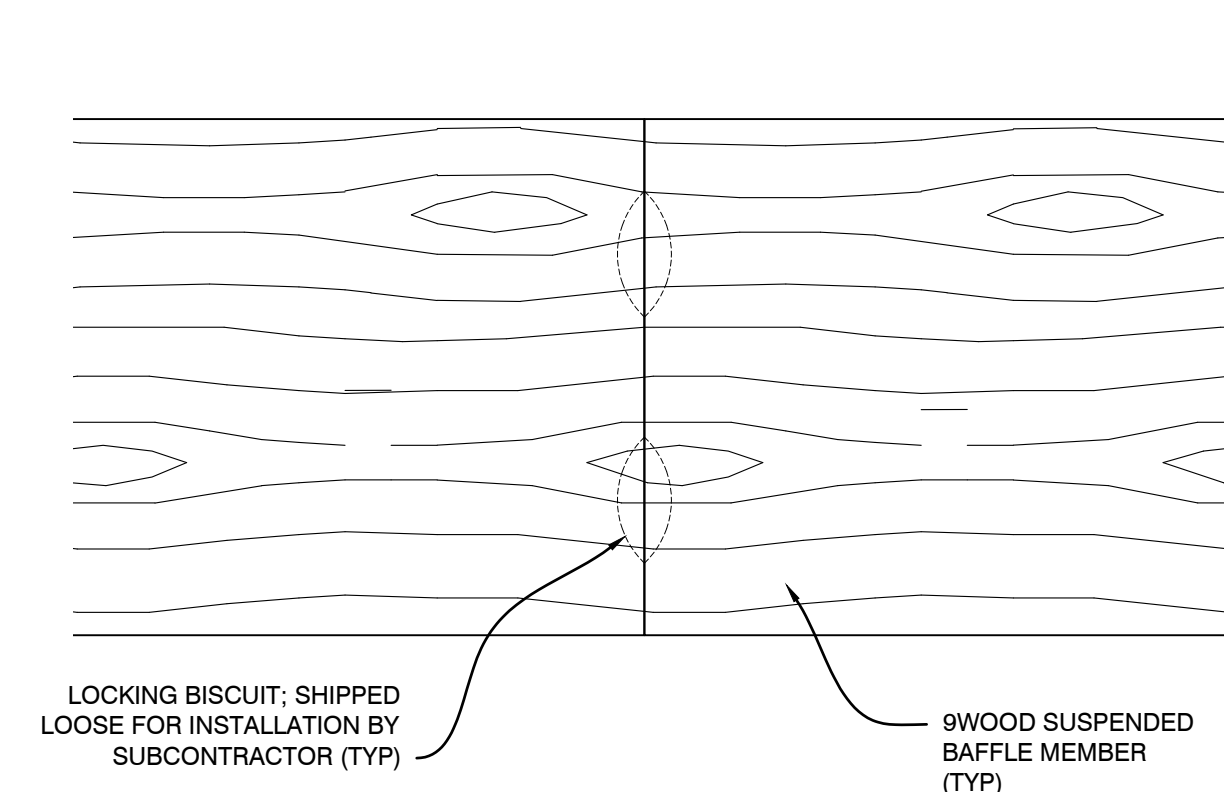


B1 SECTION - ABUTTING MEMBERS
SCALE: 1/4" = 1"

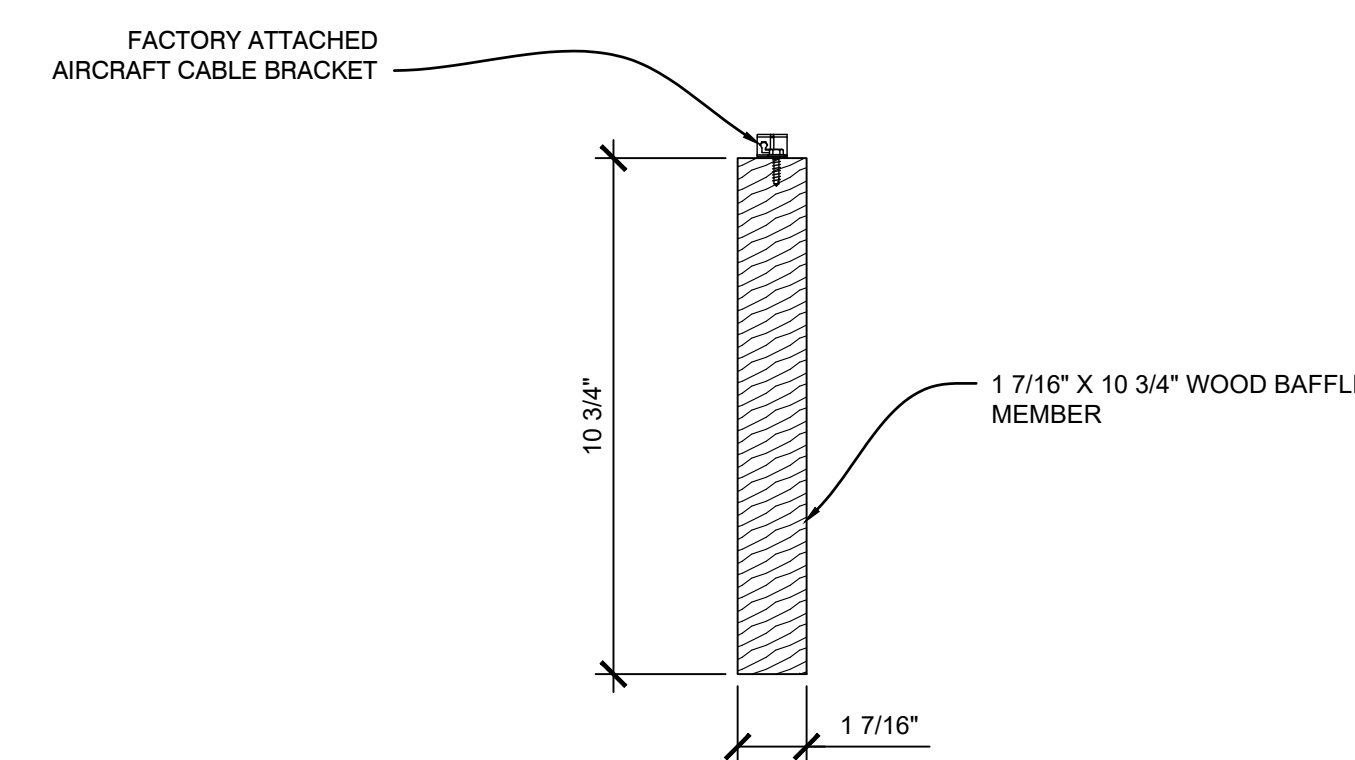


B2 SECTION - WOOD BAFFLE
SCALE: 1/4" = 1"

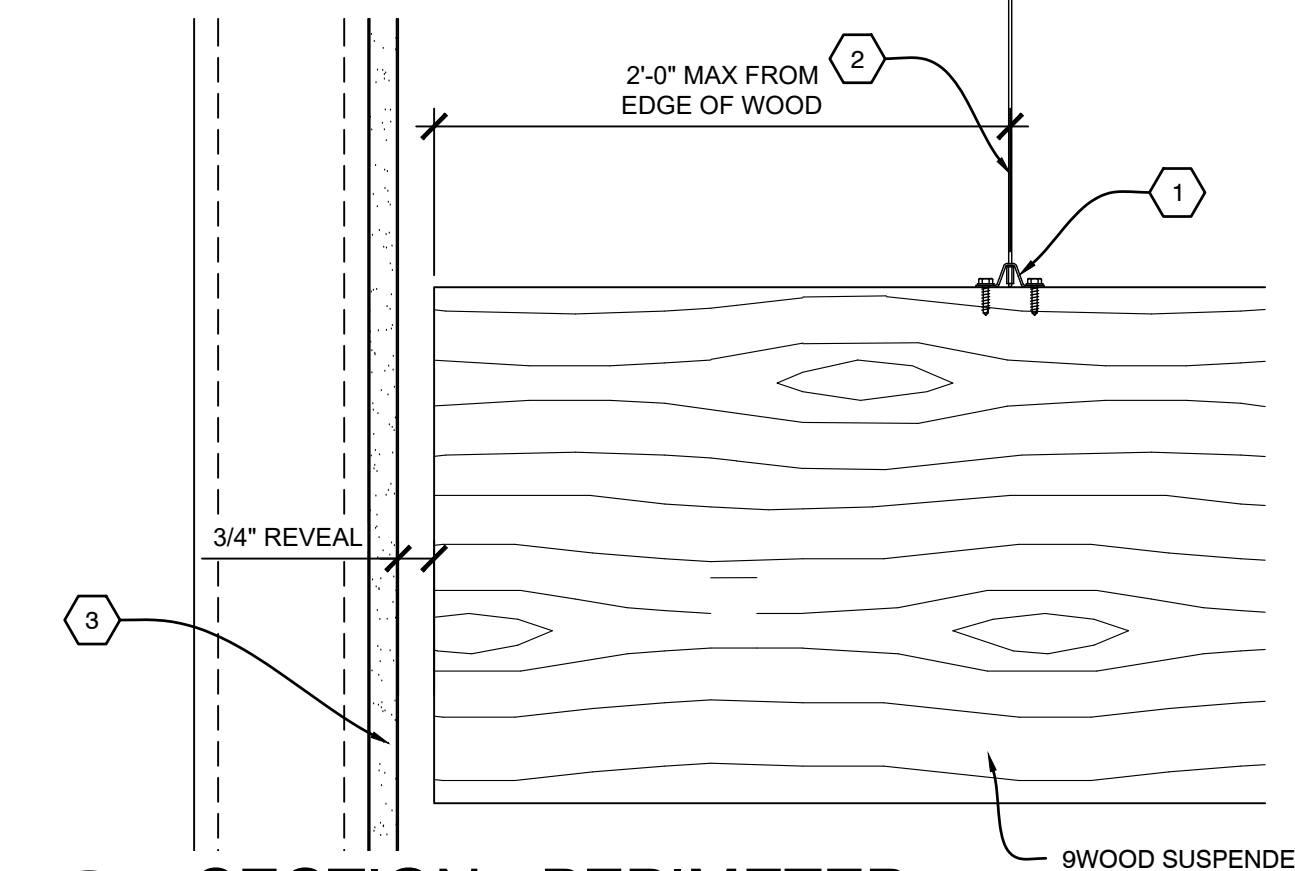


B3 SECTION - PERIMETER
SCALE: 1/4" = 1"

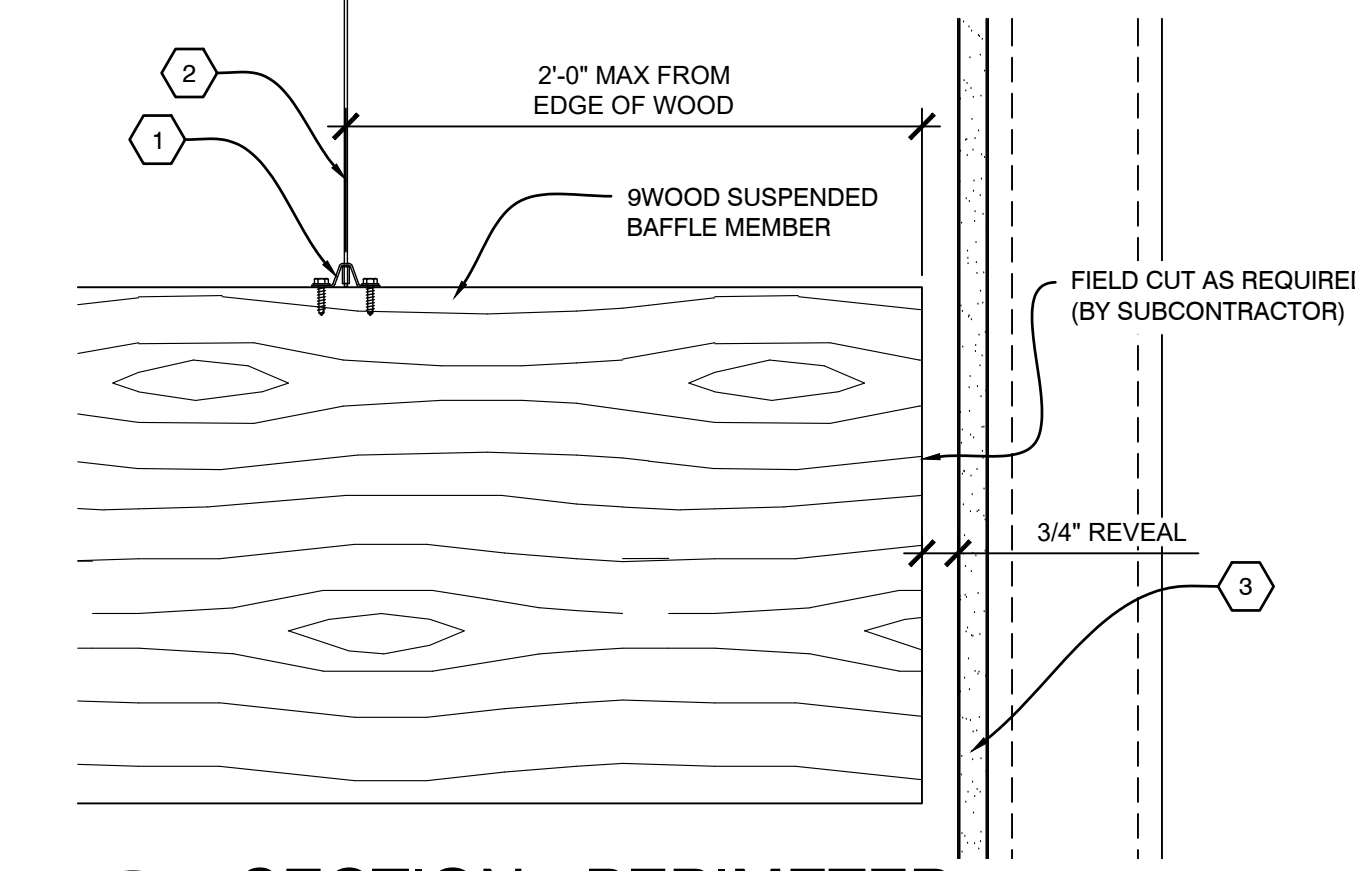


B4 SECTION - PERIMETER
SCALE: 1/4" = 1"

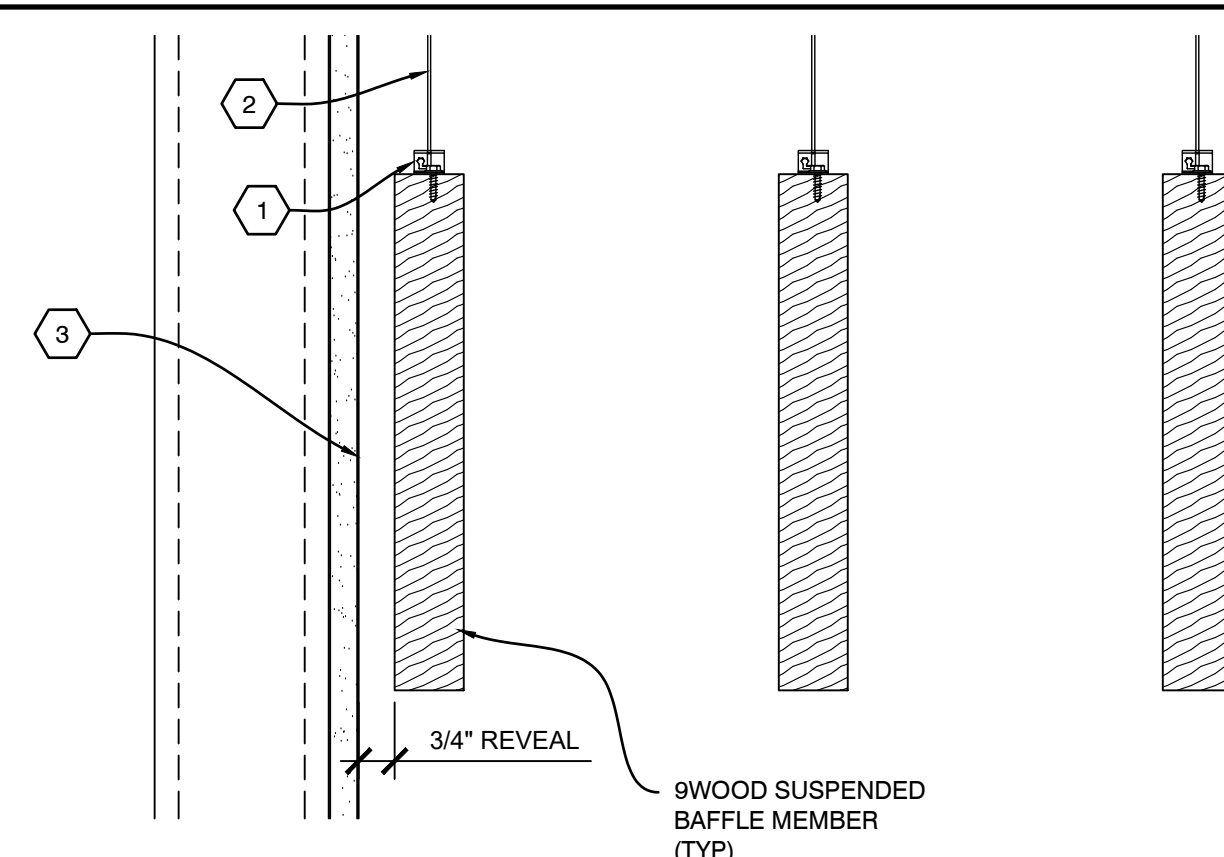


A1 SECTION - PERIMETER
SCALE: 1/4" = 1"

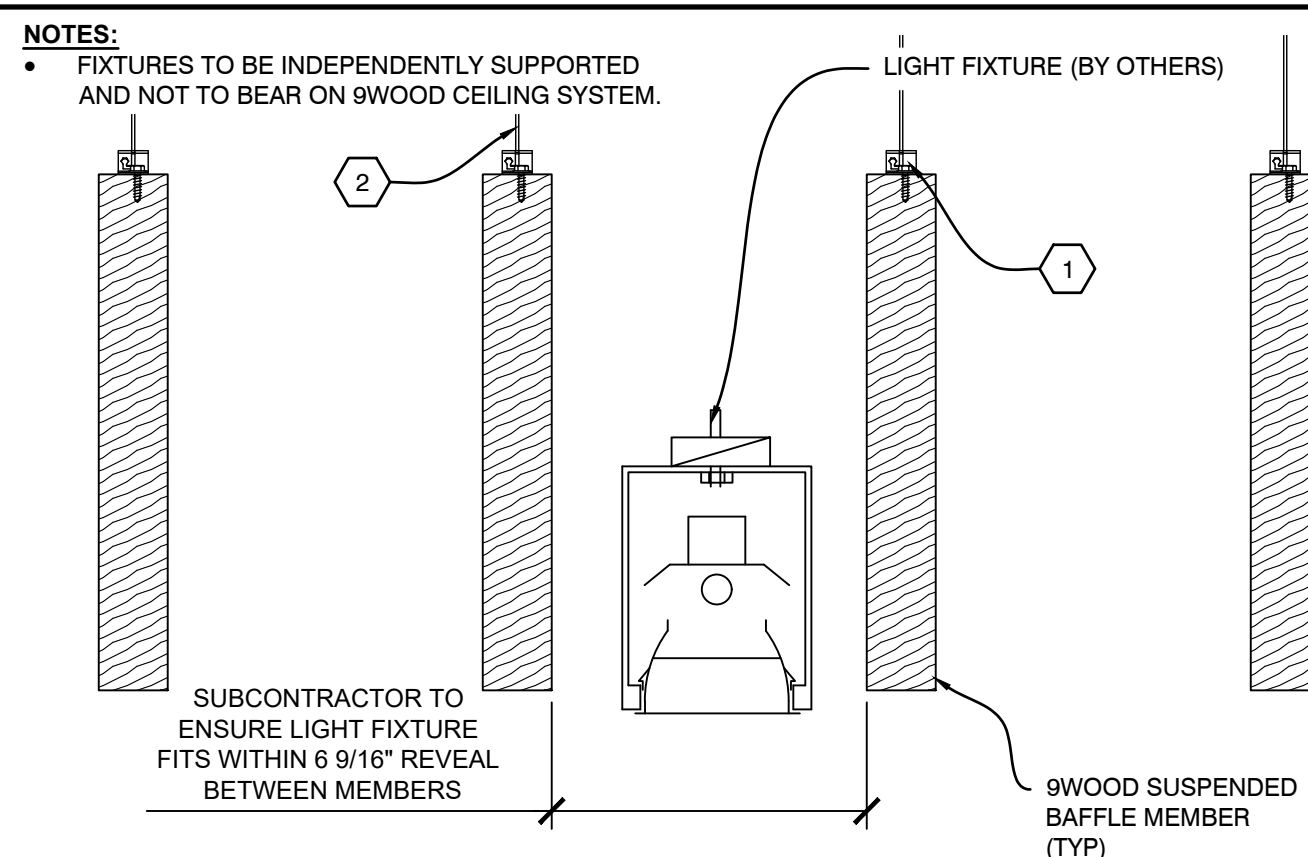

A2 SECTION - LIGHT FIXTURE
SCALE: 1/4" = 1"

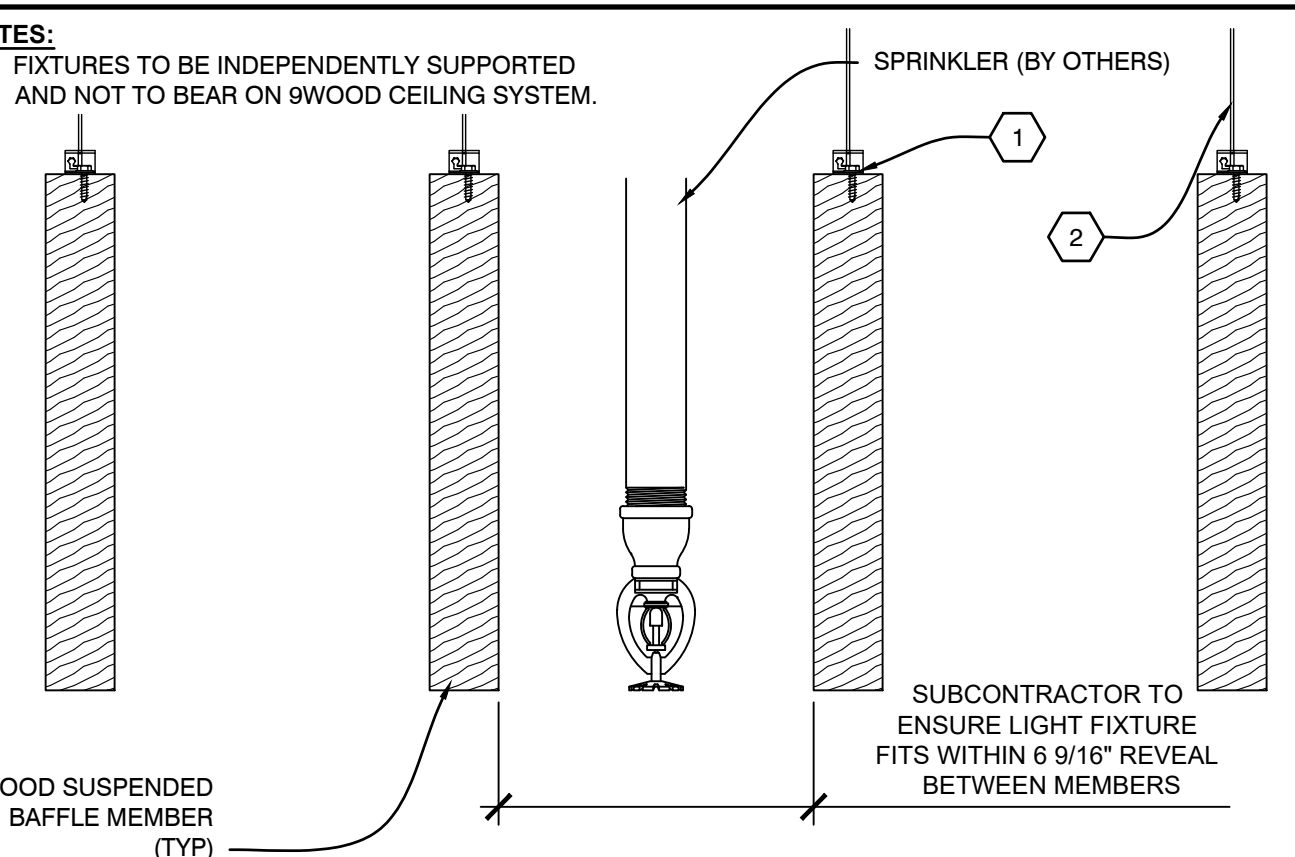

A3 SECTION - SPRINKLER
SCALE: 1/4" = 1"

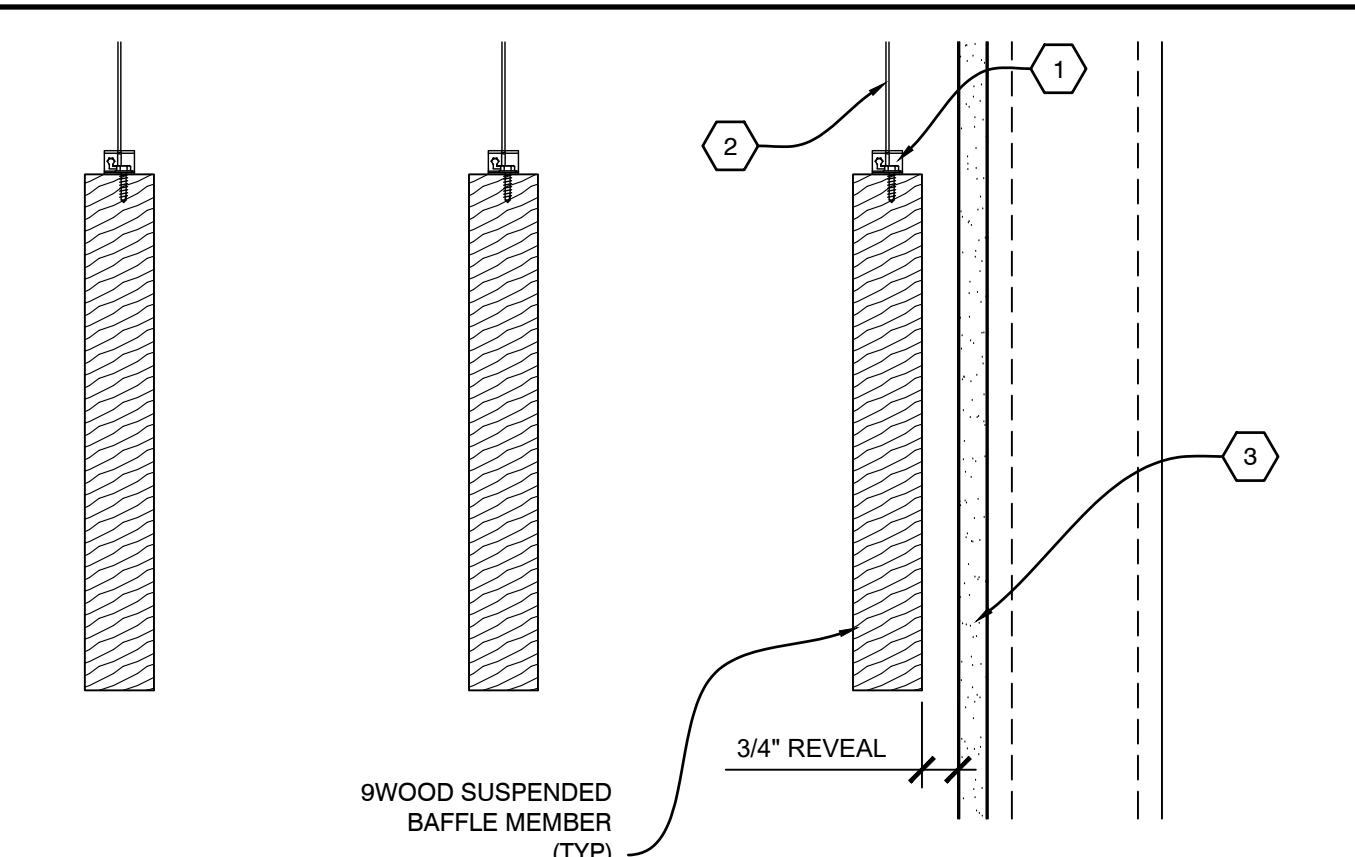

A4 SECTION - PERIMETER
SCALE: 1/4" = 1"

9WOOD LOCAL SUPPLIERS: BARNES PRODUCTS, CUSTOMER SERVICE, TRANSLATE SHOP DRAWINGS TO LOCAL CODES, PERMITS, INSURANCE, CONTRACT ADMINISTRATION, 11111 11111 11111
