

PROJECT

PROJECT NAME

PROJECT LOCATION

PROJECT NUMBER:
PROPOSAL NUMBER:

REVISION HISTORY

REV#	DATE	DESCRIPTION
10		
9		
8		
7		
6		
5		
4		
3		
2		
1		
0	10.14.25	RELEASE FOR APPROVALS (BY SUBCONTRACTOR)

SHEET INFORMATION

DRAWING TYPE: SHOP DRAWINGS
DRAWN BY: RMG
STANDARDS REVIEW: JKH
TECHNICAL REVIEW: RAC













THIS DOCUMENT CONTAINS PROPRIETARY INFORMATION OF 9WOOD, INC.
COPYRIGHT © 2025 9WOOD, INC.
ALL RIGHTS RESERVED.

KEY NOTES

- FACTORY ATTACHED AIRCRAFT CABLE BRACKET (TYP)
- AIRCRAFT CABLE WITH FACTORY ATTACHED BALL ENDING (TYP; SHIPPED LOOSE AND INSTALLED IN FIELD BY SUBCONTRACTOR)
- PERIMETER CONDITION (TYP; BY OTHERS)

SHEET TITLE

SYSTEM DETAILS

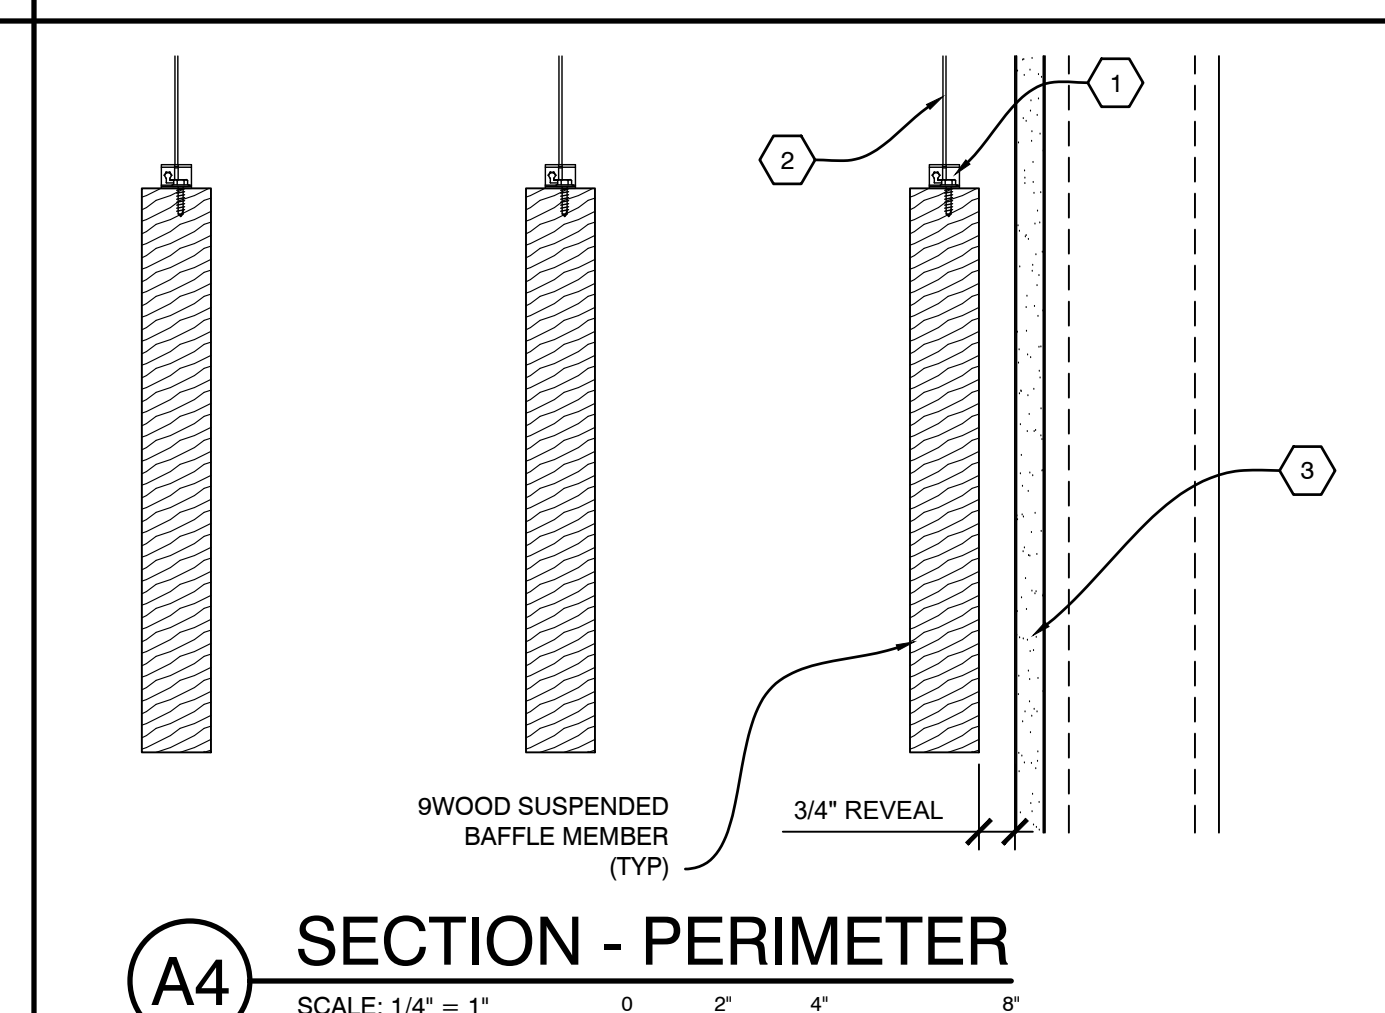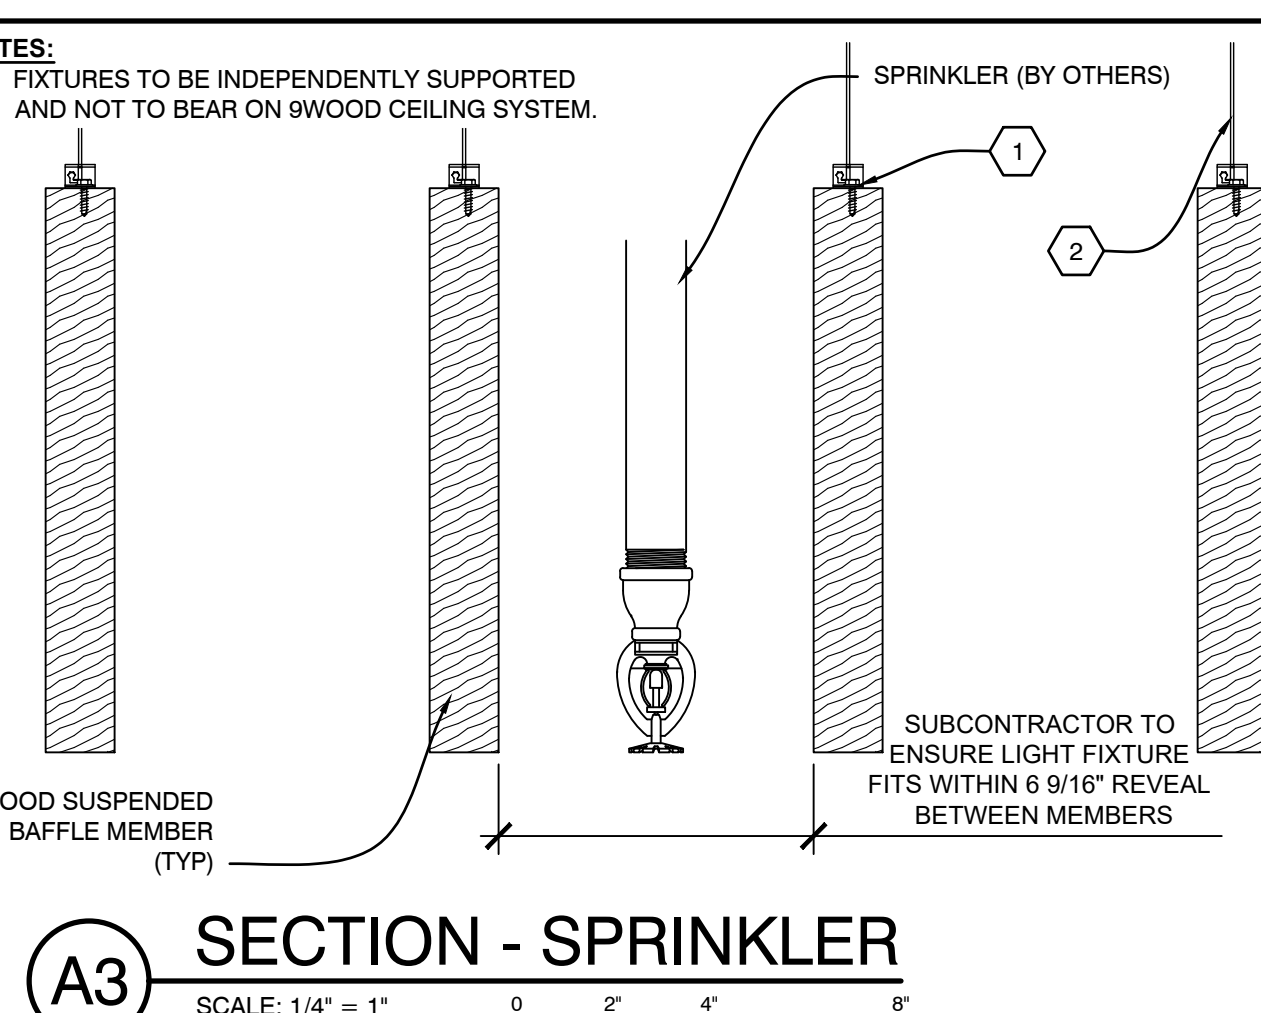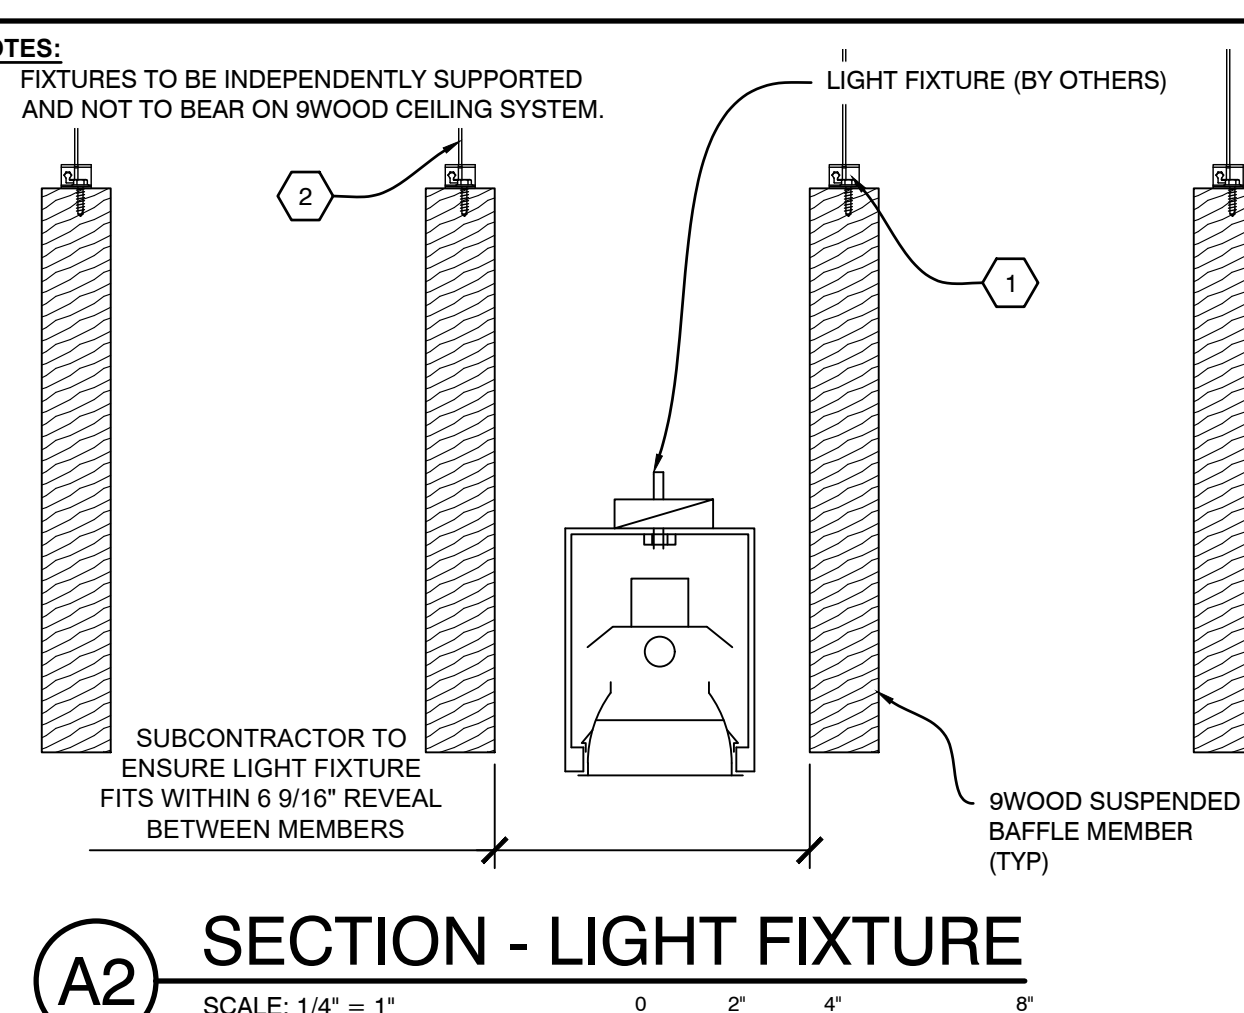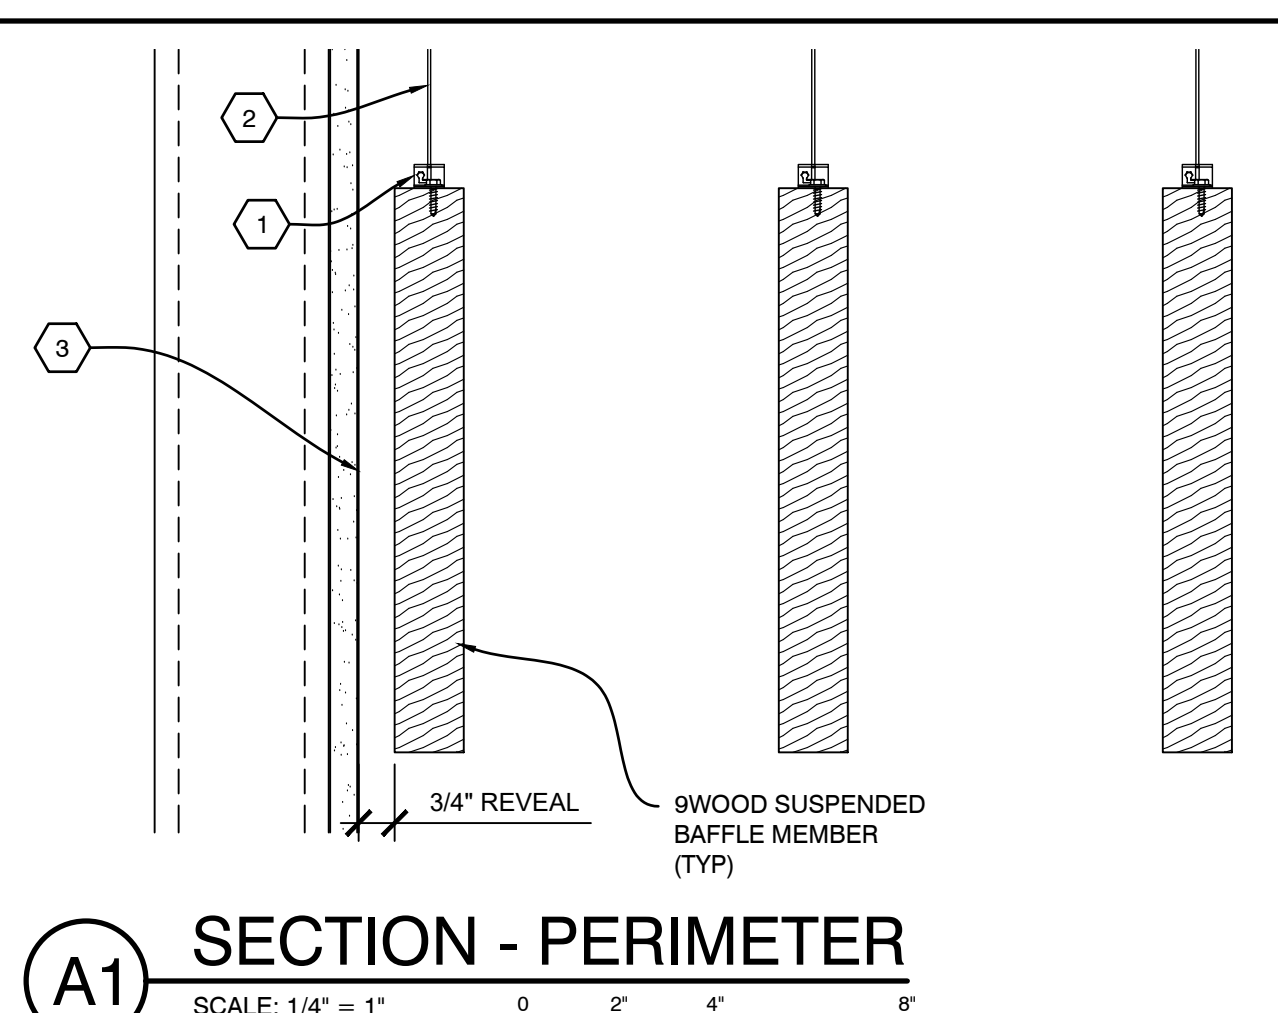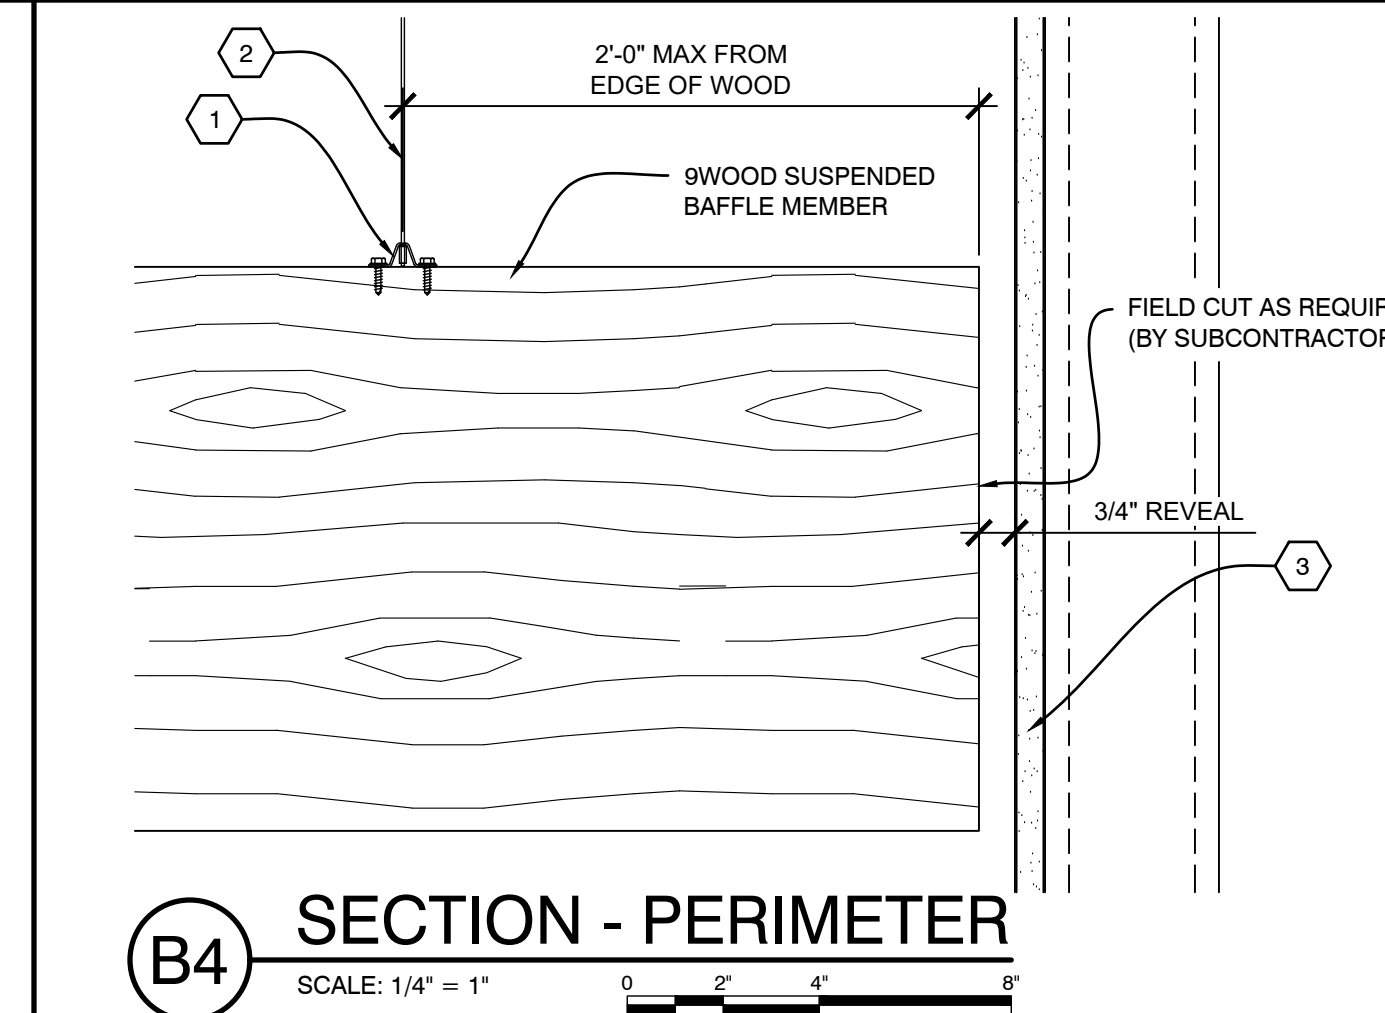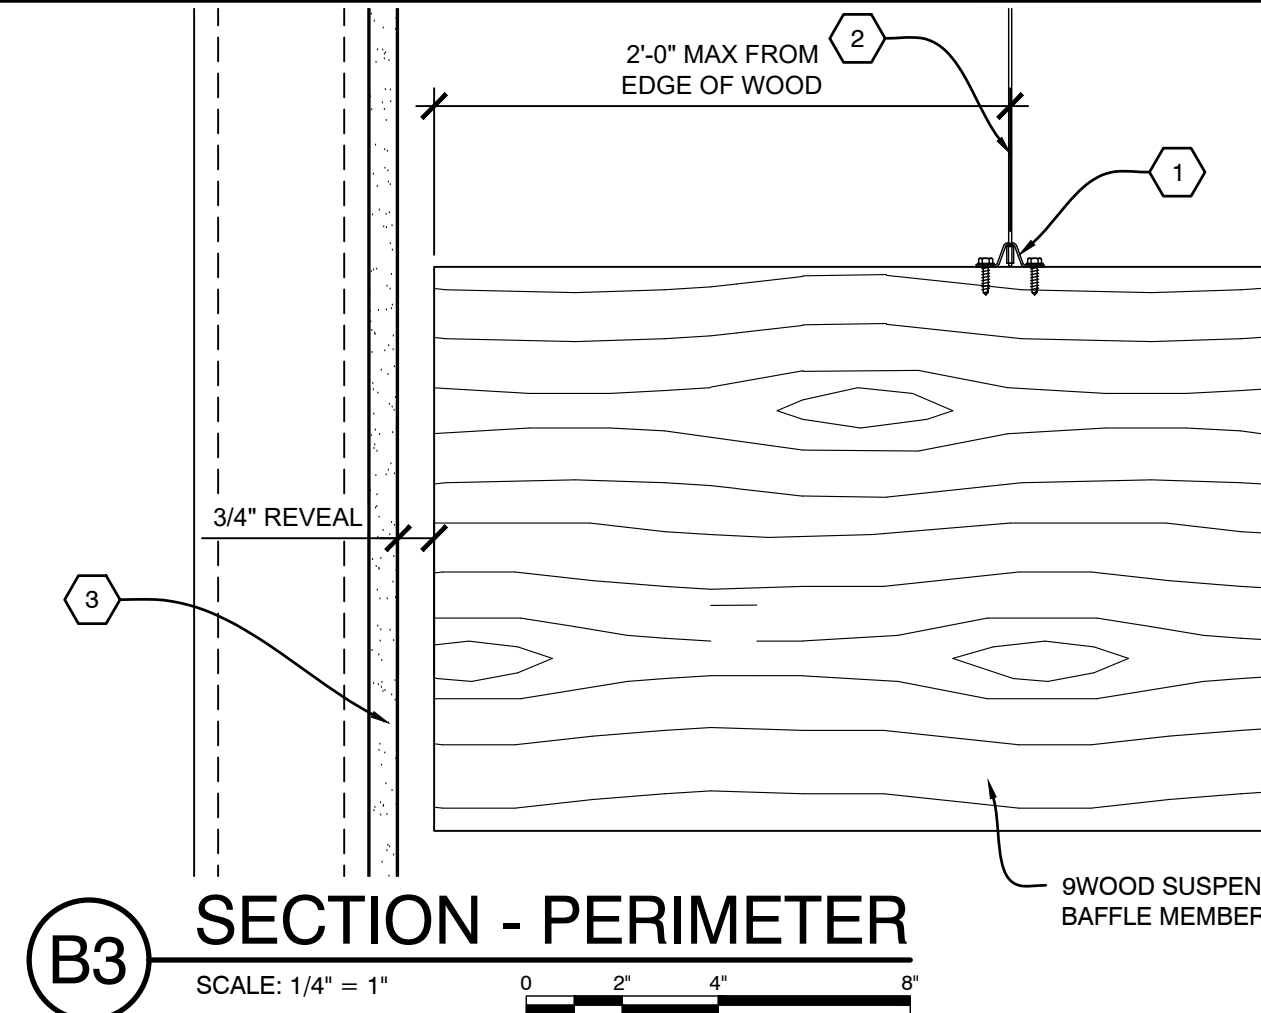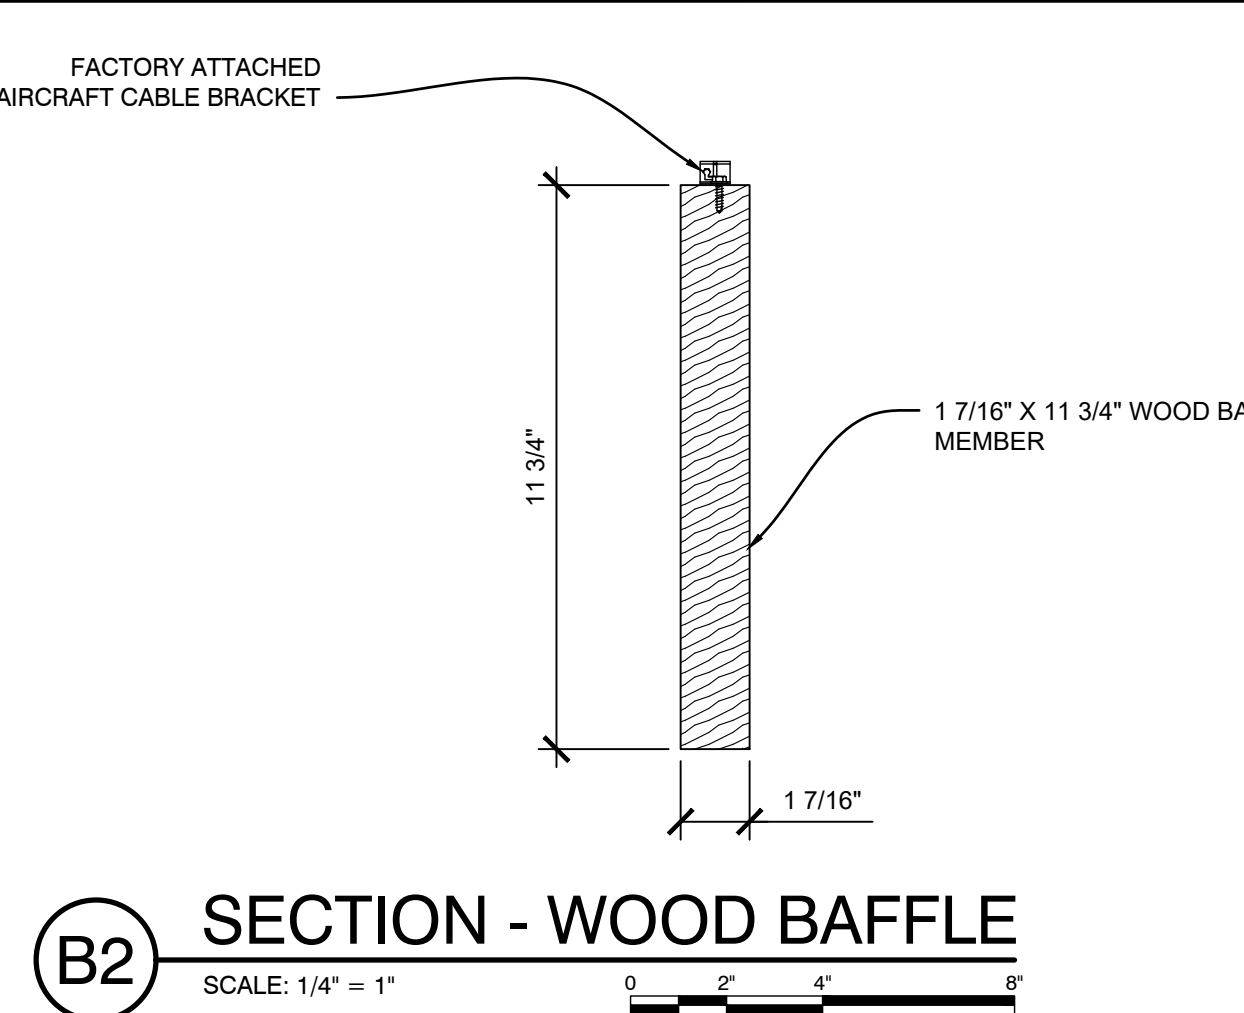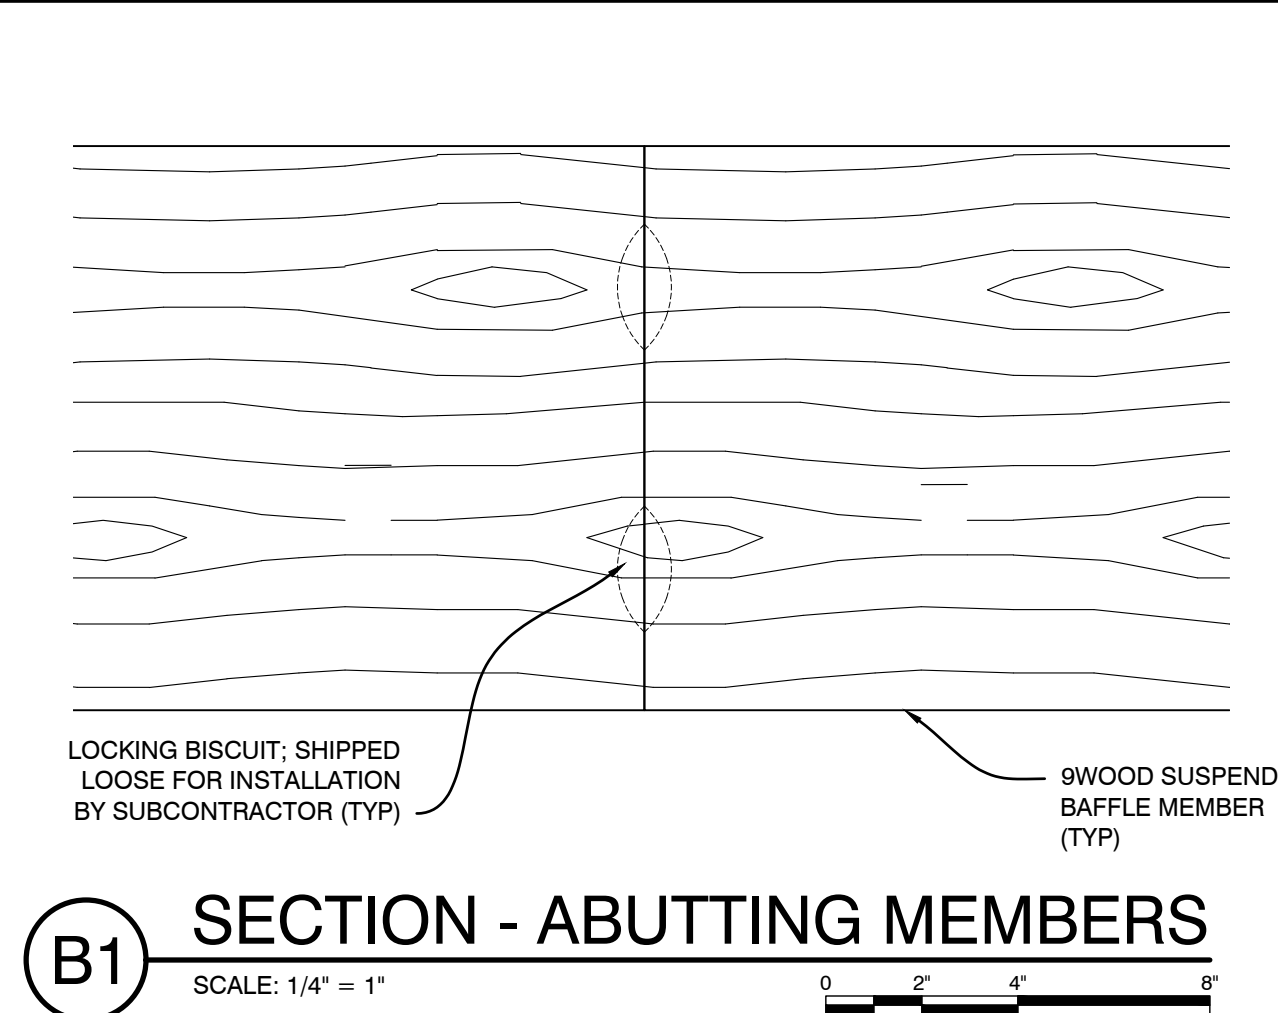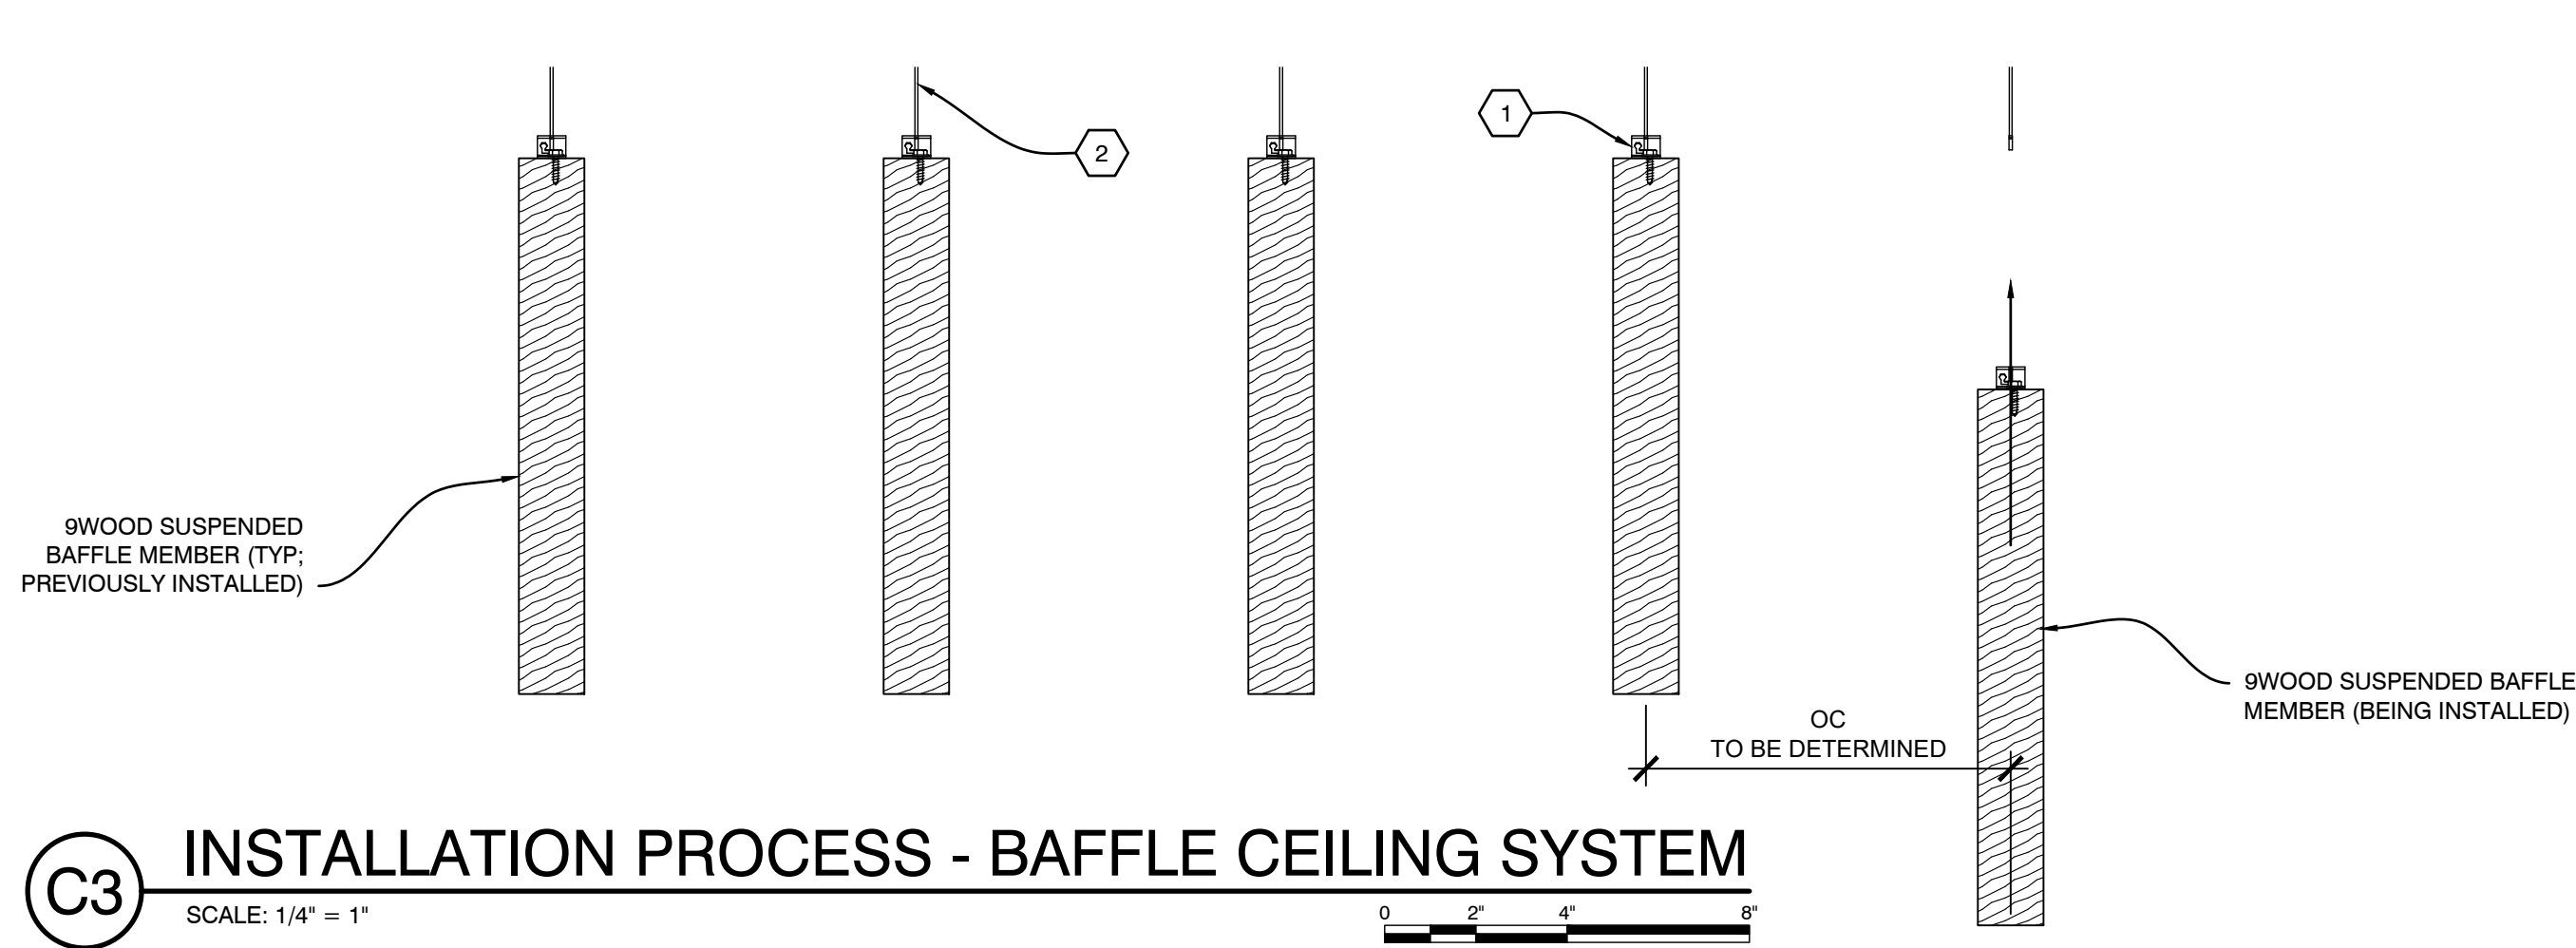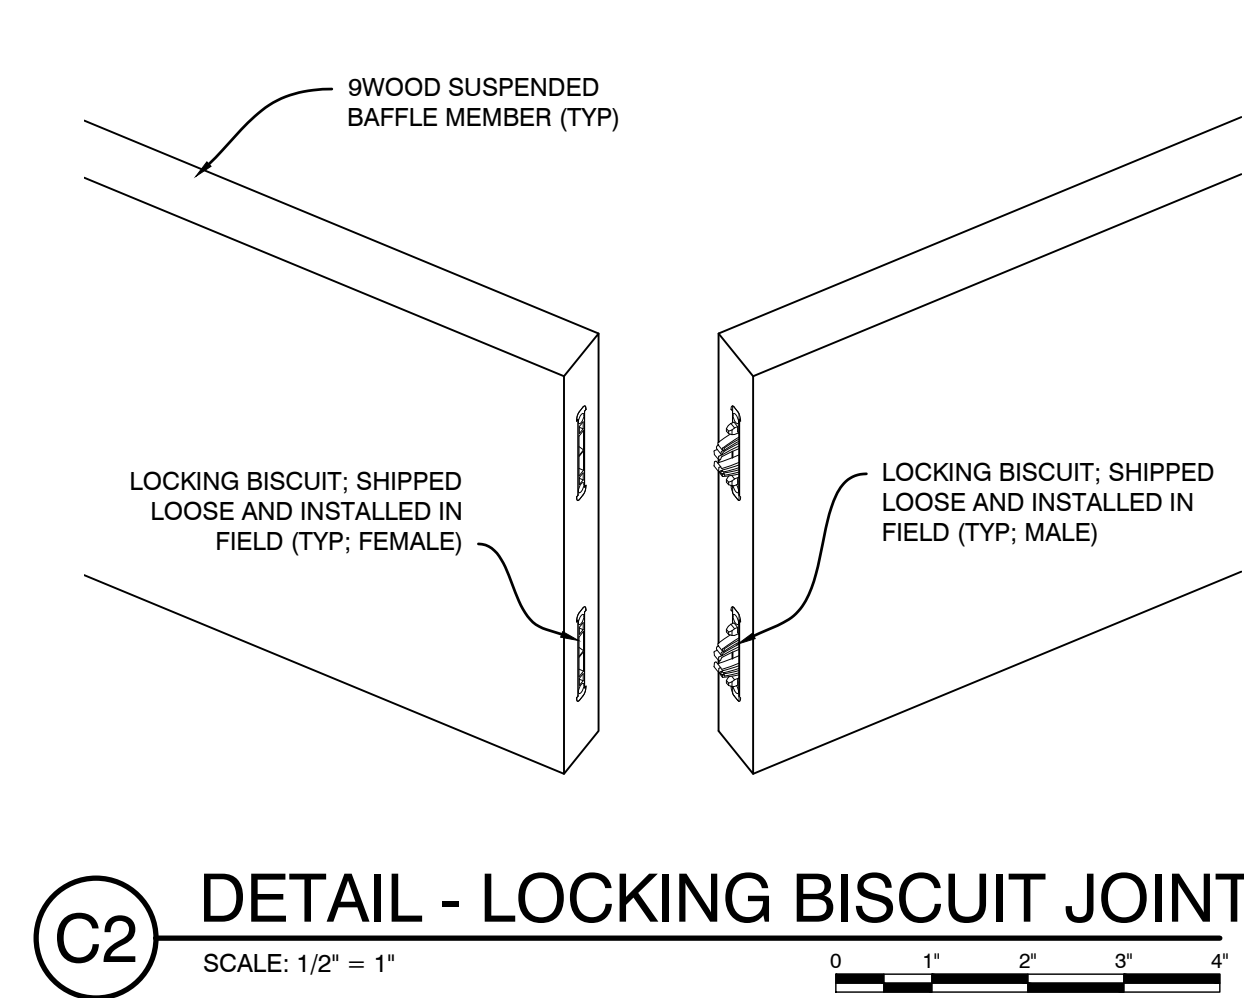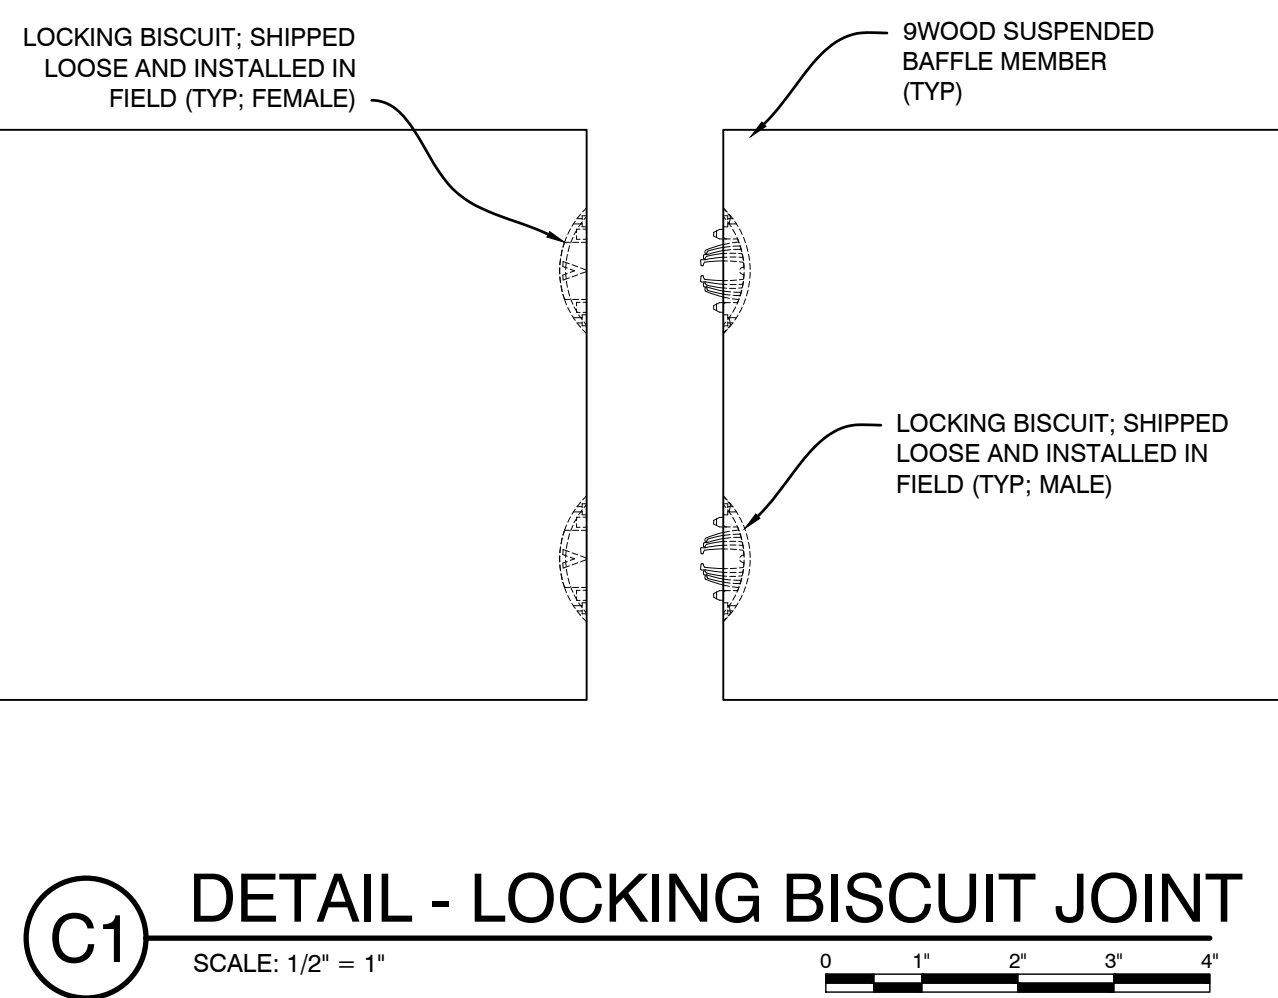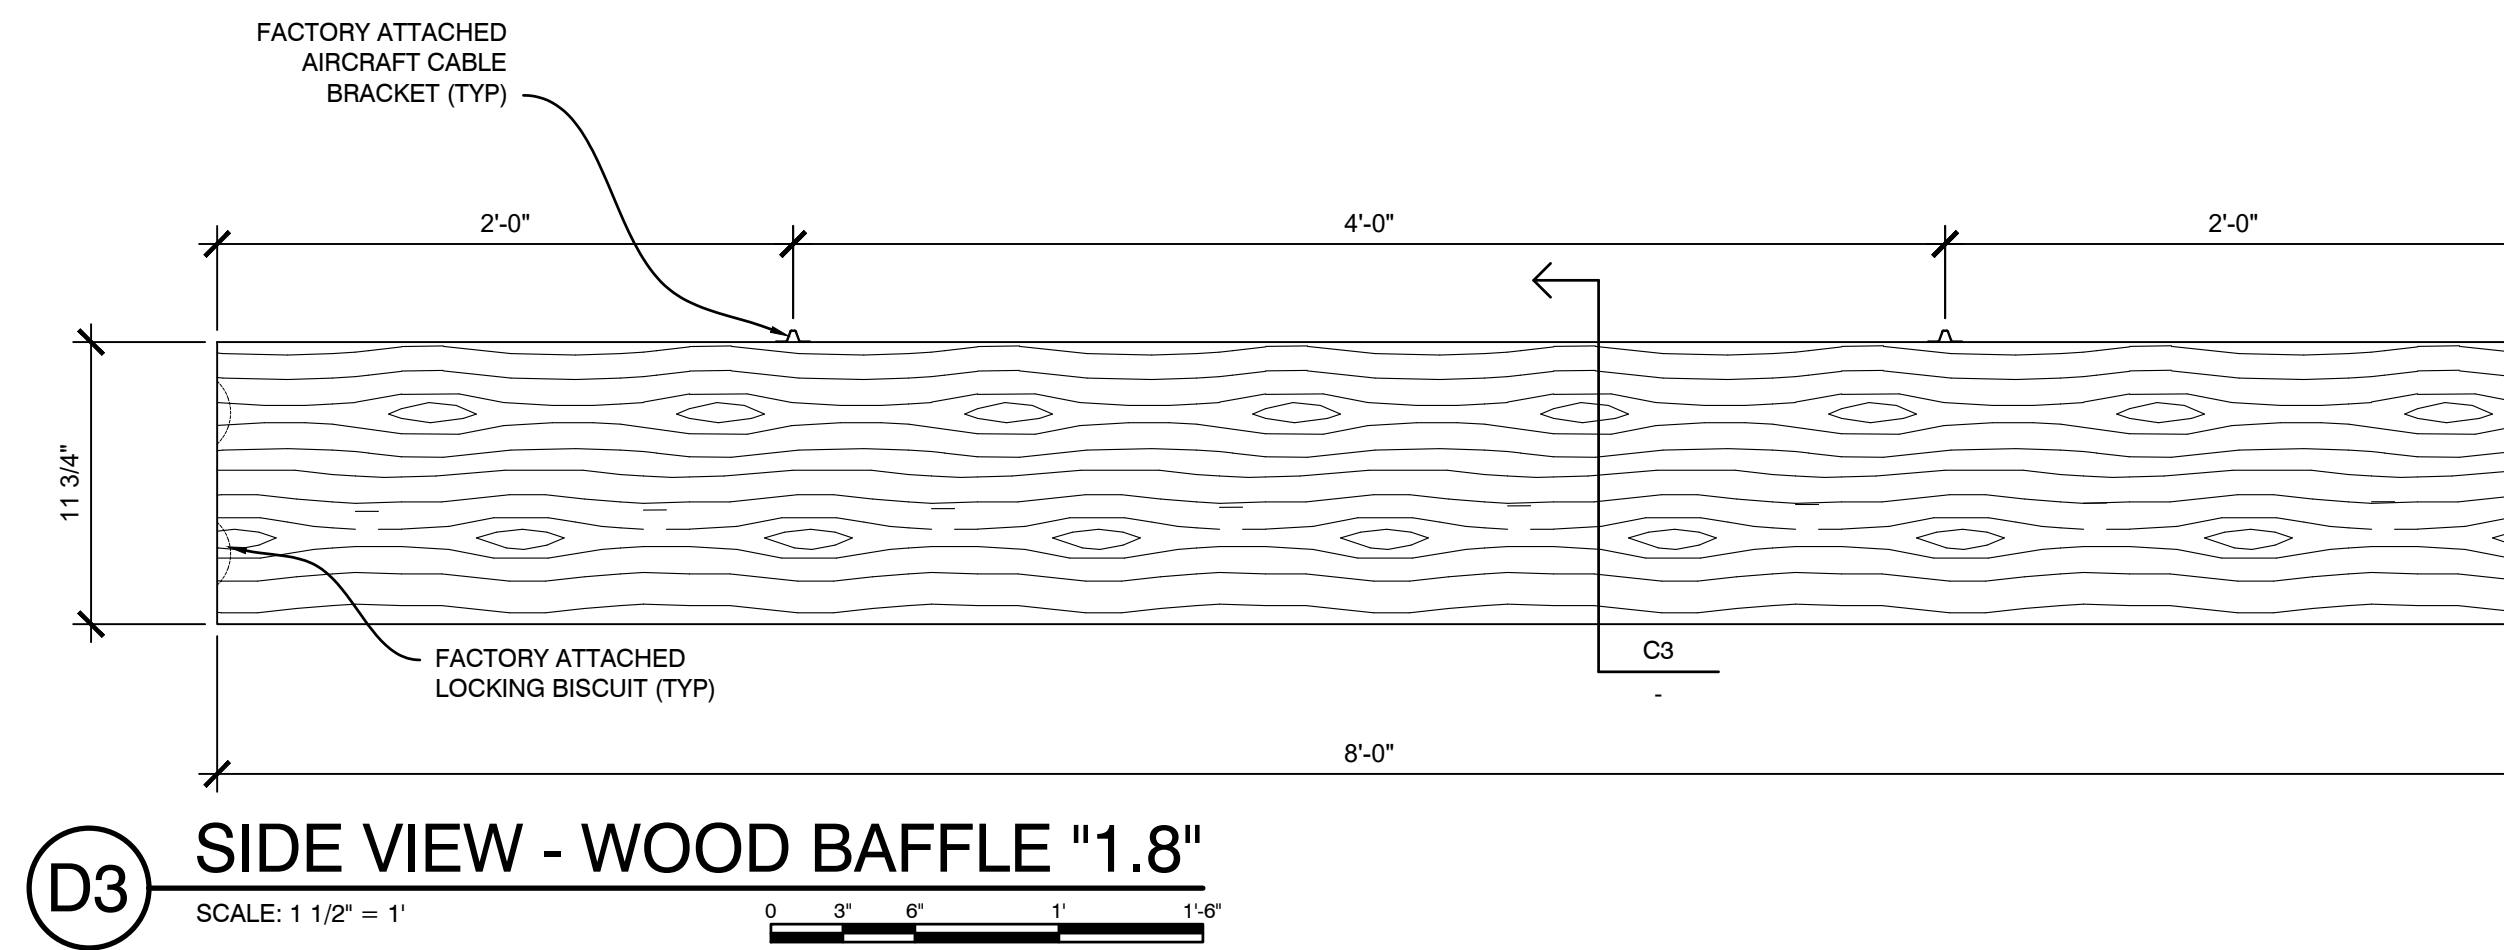

9WOOD LOCAL REPRESENTATIVE PRODUCTS CUSTOMER SERVICE: 888.767.9990 (TOLL-FREE) 888.767.9998 (TOLL-FREE) 888.767.9998 (TOLL-FREE)
 9WOOD LOCAL REPRESENTATIVE PRODUCTS CUSTOMER SERVICE: 888.767.9990 (TOLL-FREE) 888.767.9998 (TOLL-FREE) 888.767.9998 (TOLL-FREE)
 9WOOD LOCAL REPRESENTATIVE PRODUCTS CUSTOMER SERVICE: 888.767.9990 (TOLL-FREE) 888.767.9998 (TOLL-FREE) 888.767.9998 (TOLL-FREE)