



REV#	DATE	DESCRIPTION
10		
9		
8		
7		
6		
5		
4		
3		
2		
1		
0	08.27.25	RELEASE FOR APPROVAL'S


- 1 15/16" HEAVY DUTY T-BAR MAINRUNNER (TYP. BY SUBCONTRACTOR)
- 2 15/16" T-BAR CROSSTEE (TYP. BY SUBCONTRACTOR)
- 3 HANGER WIRE (TYP. BY SUBCONTRACTOR)
- 4 WALL ANGLE AND APPROPRIATE INSTALLATION FASTENER (TYP. BY SUBCONTRACTOR)
- 5 PERIMETER CONDITION (TYP. BY OTHERS)

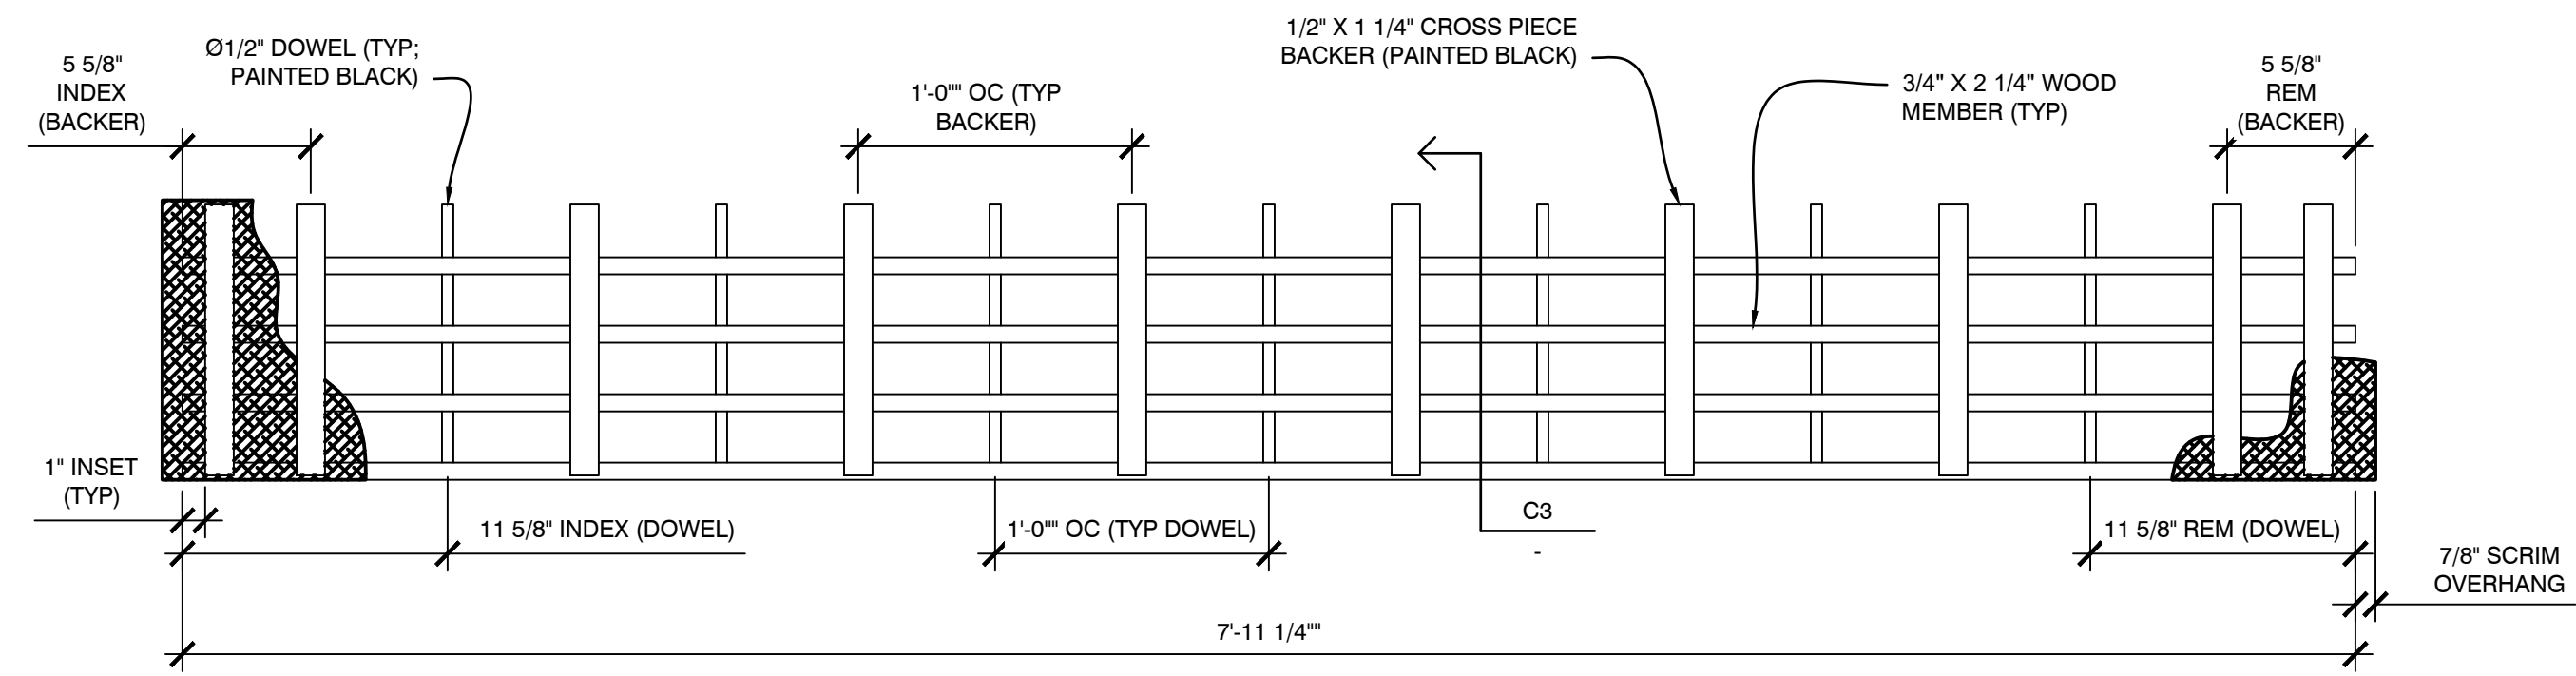


D3 PLAN VIEW - CROSS PIECE BACKER WOOD GRILLE
SCALE: 1 1/2" = 1'

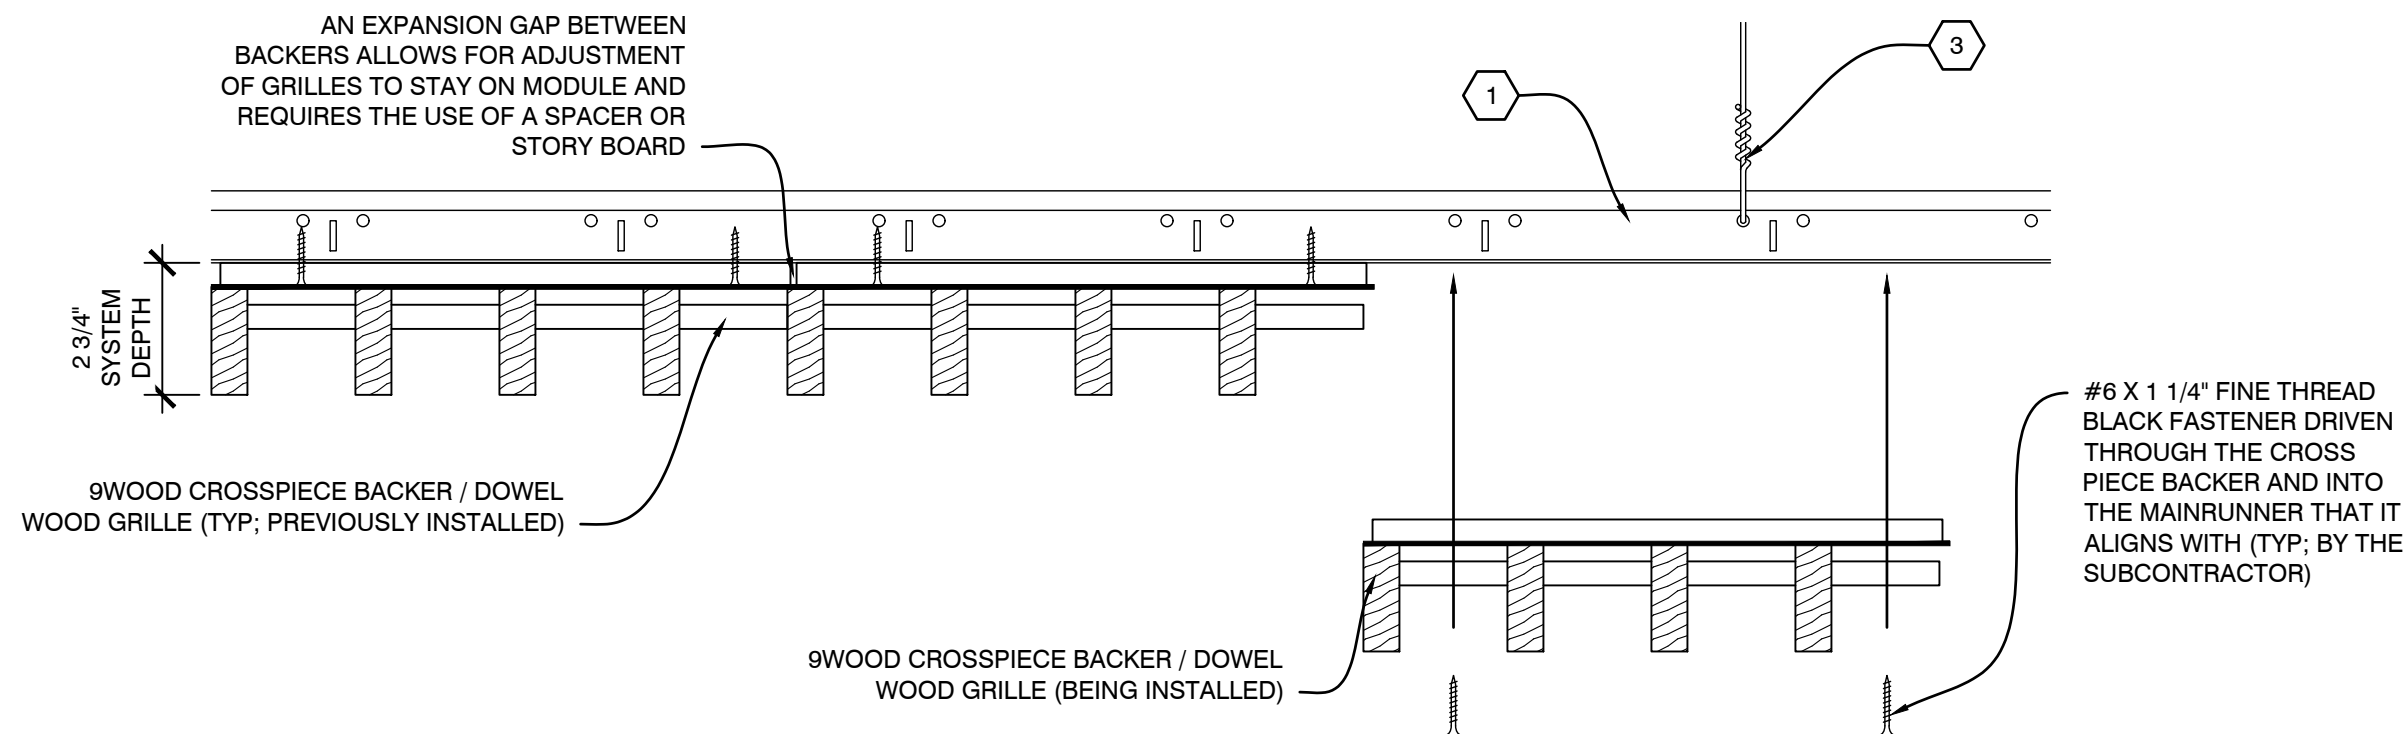


C1 INSTALLATION PROCESS - CROSS PIECE BACKER WOOD GRILLE
SCALE: 1/4" = 1'

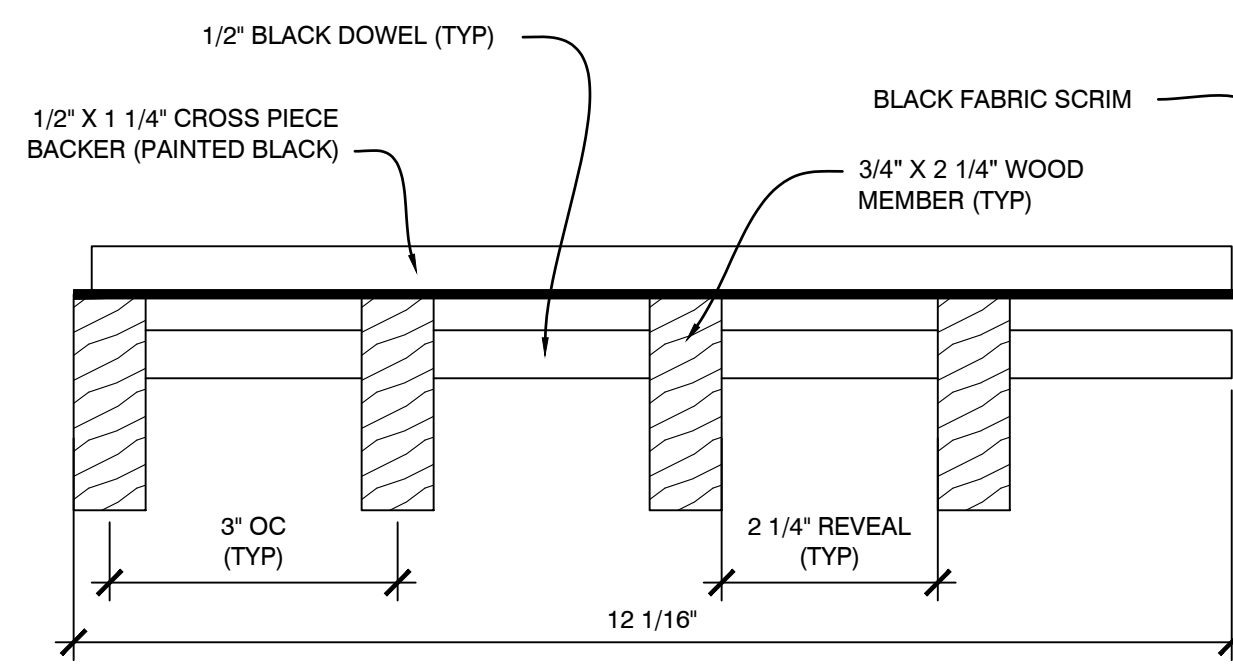


C3 SECTION - CROSS PIECE BACKER WOOD GRILLE
SCALE: 1/2" = 1'

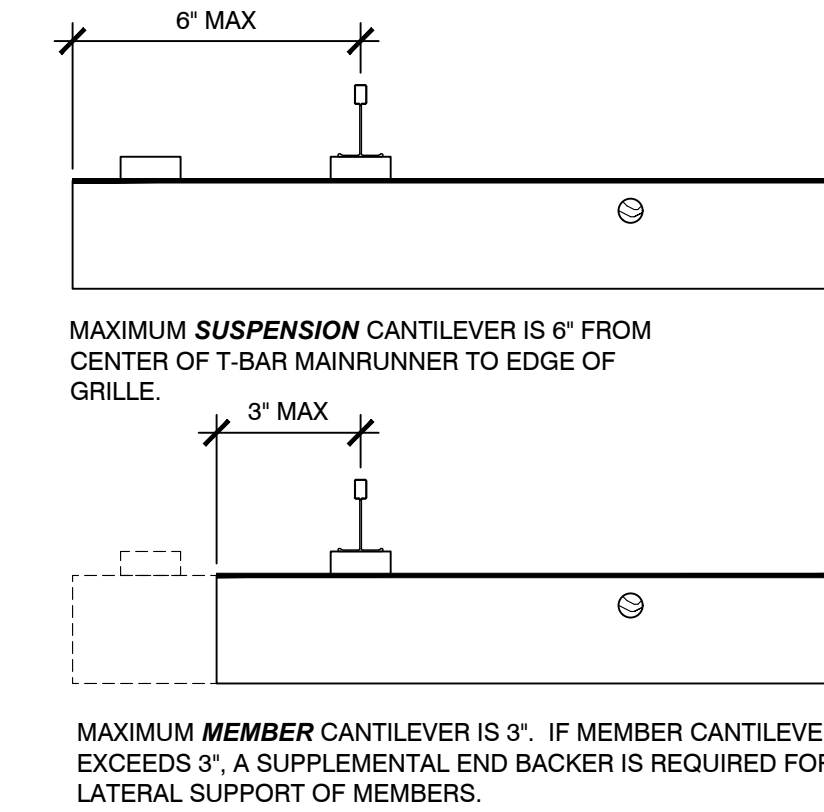


C4 SECTION - CANTILEVER RULES
SCALE: 1/4" = 1'

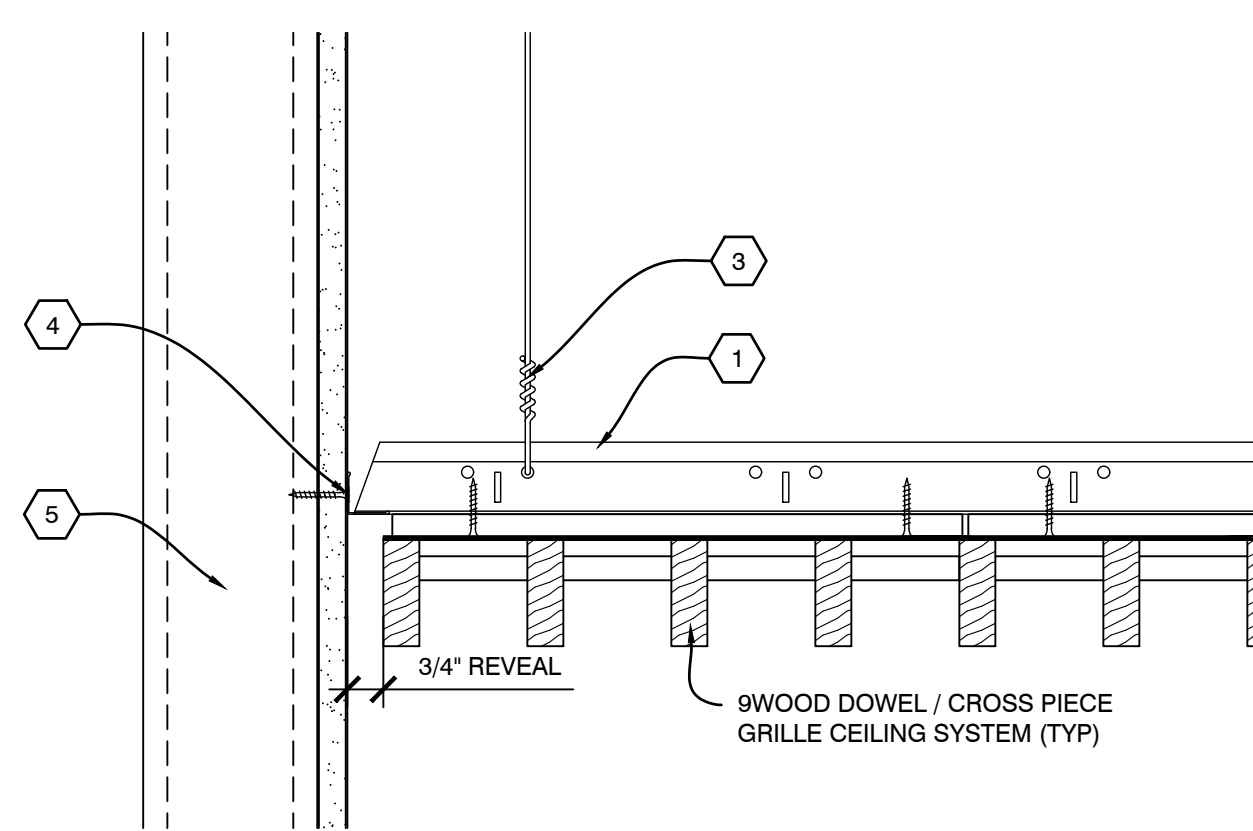


B1 SECTION - PERIMETER
SCALE: 1/4" = 1'

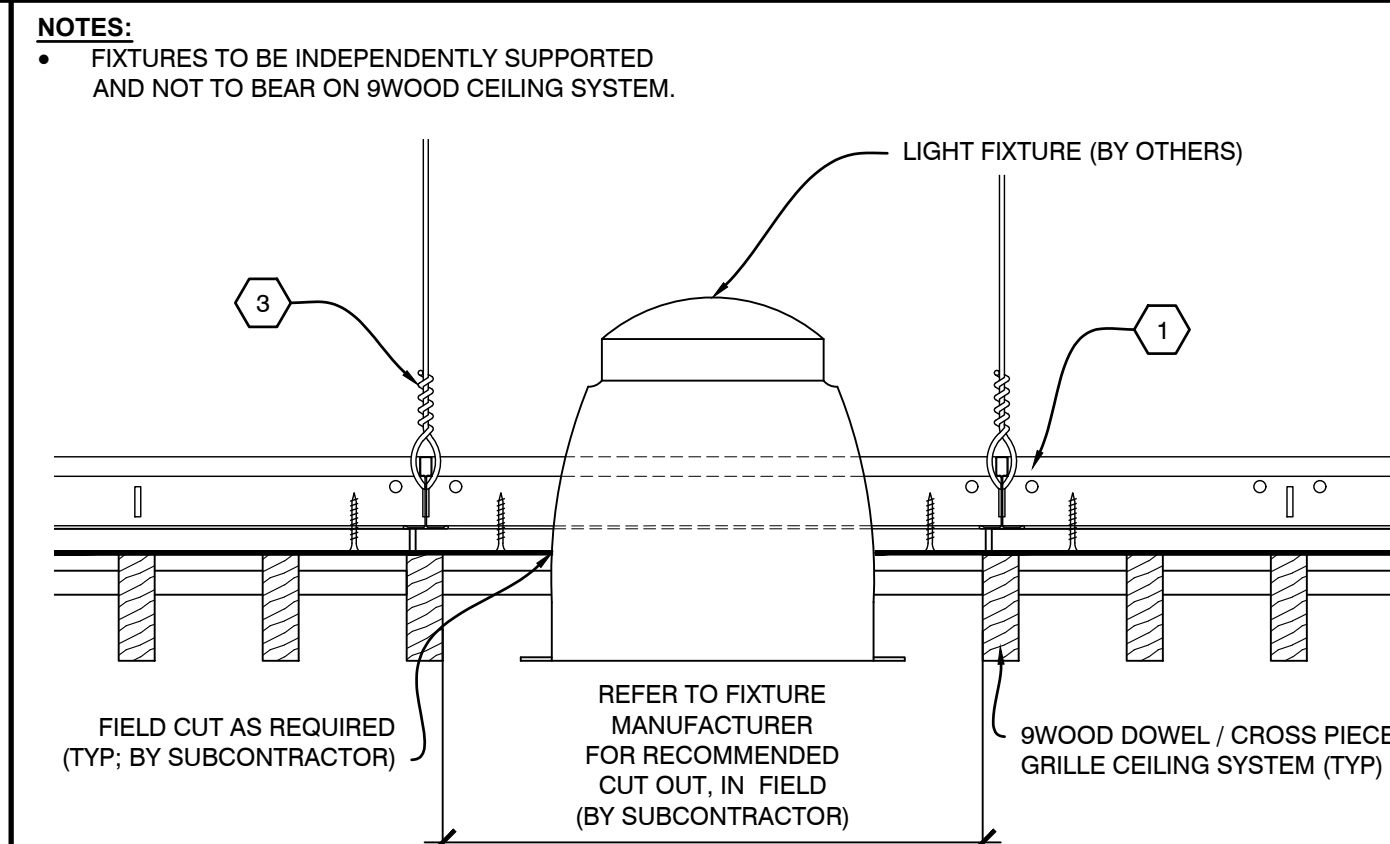


B2 SECTION - LIGHT FIXTURE
SCALE: 1/4" = 1'

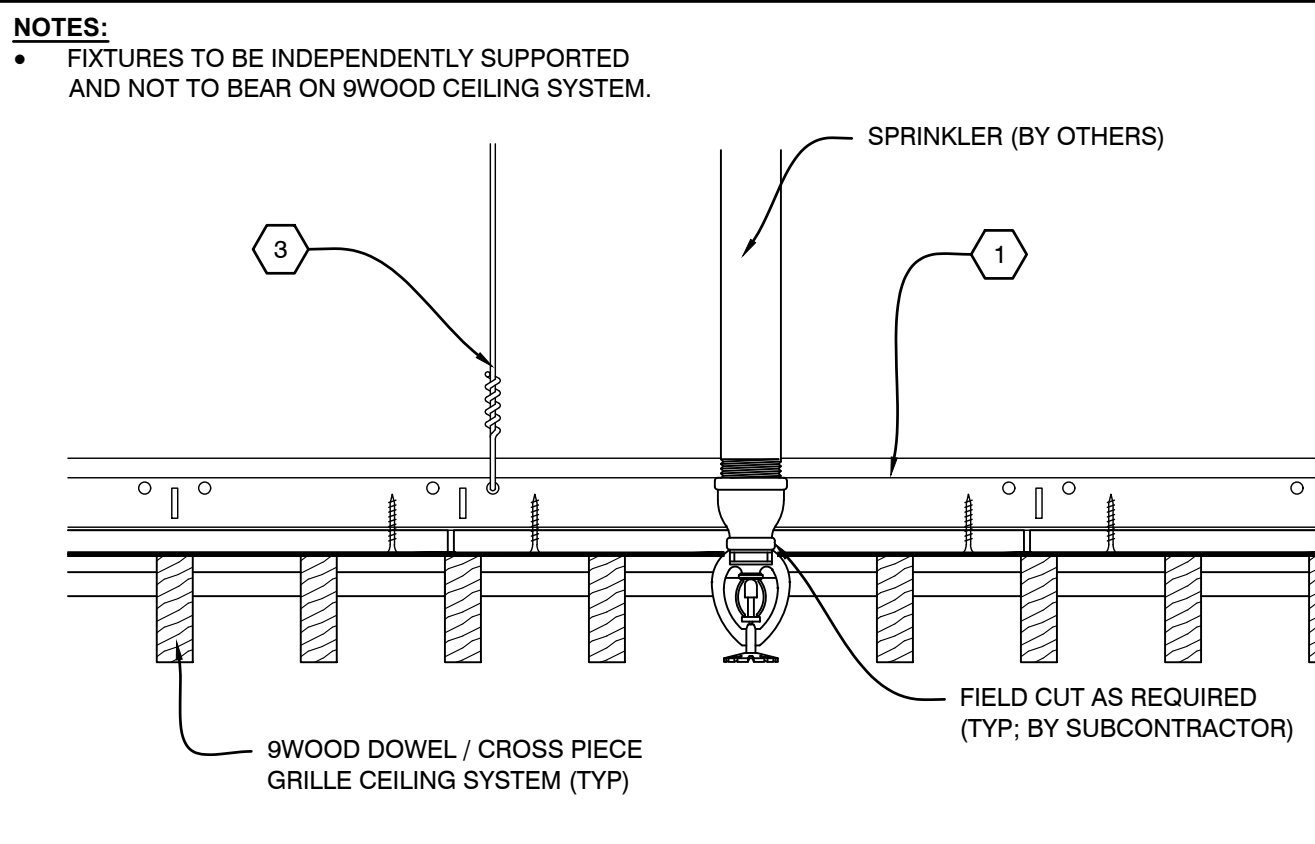


B3 SECTION - SPRINKLER
SCALE: 1/4" = 1'

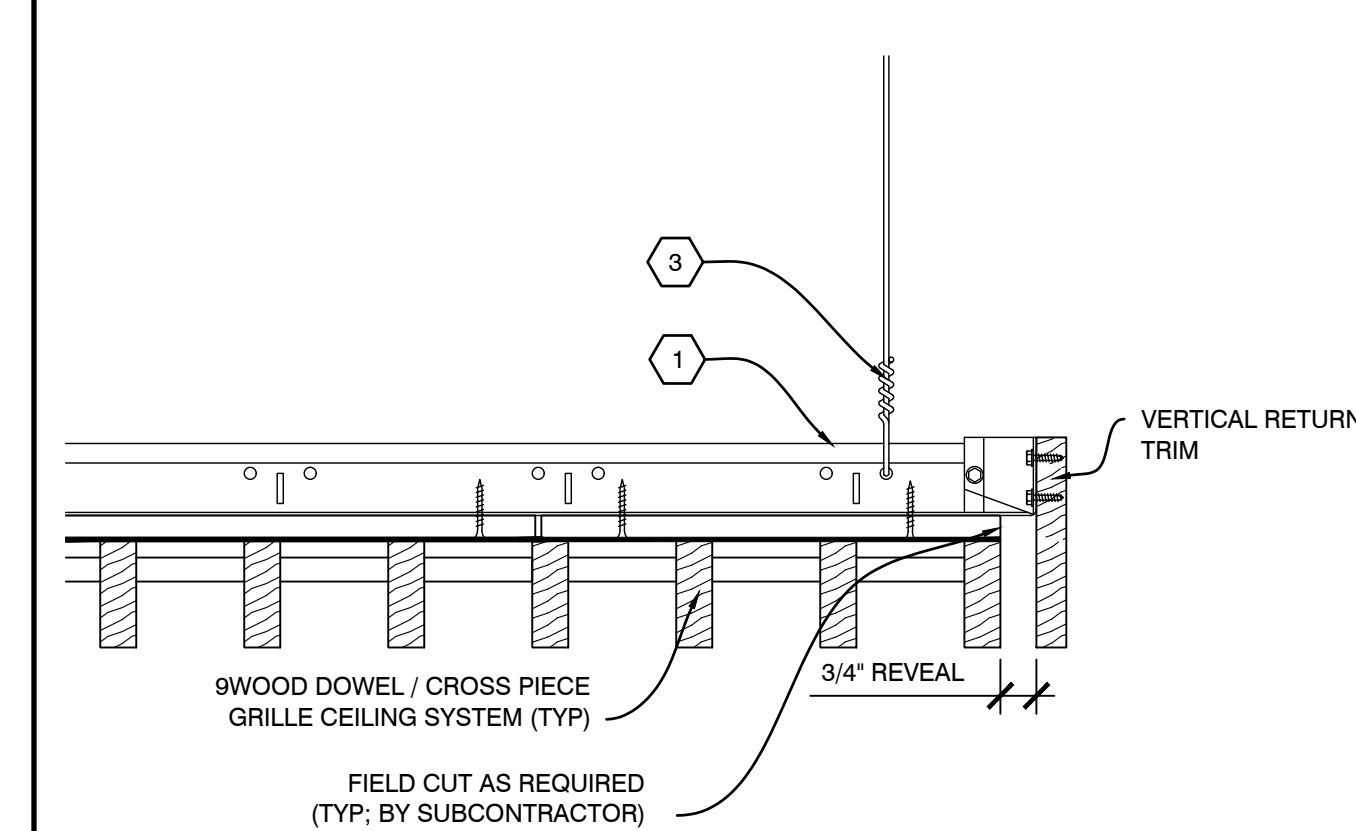


B4 SECTION - PERIMETER
SCALE: 1/4" = 1'

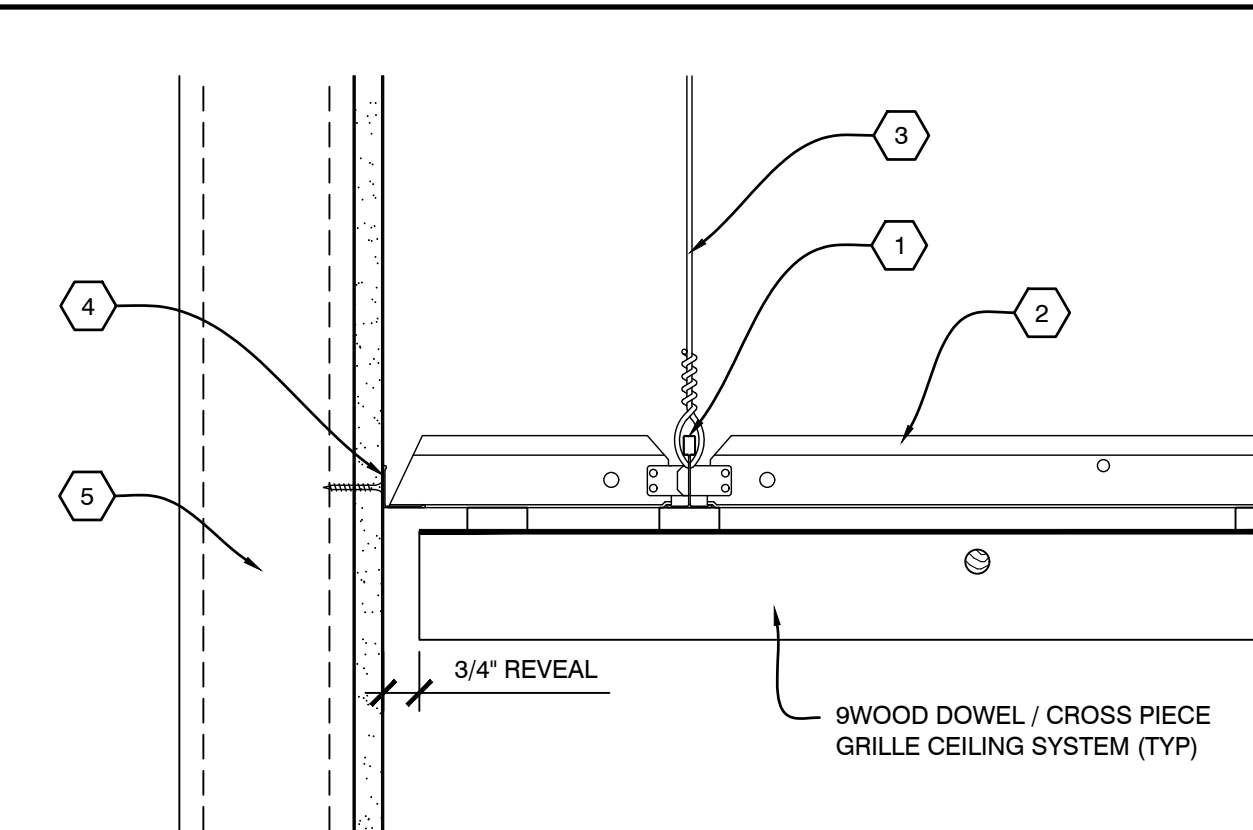


A1 SECTION - PERIMETER
SCALE: 1/4" = 1'

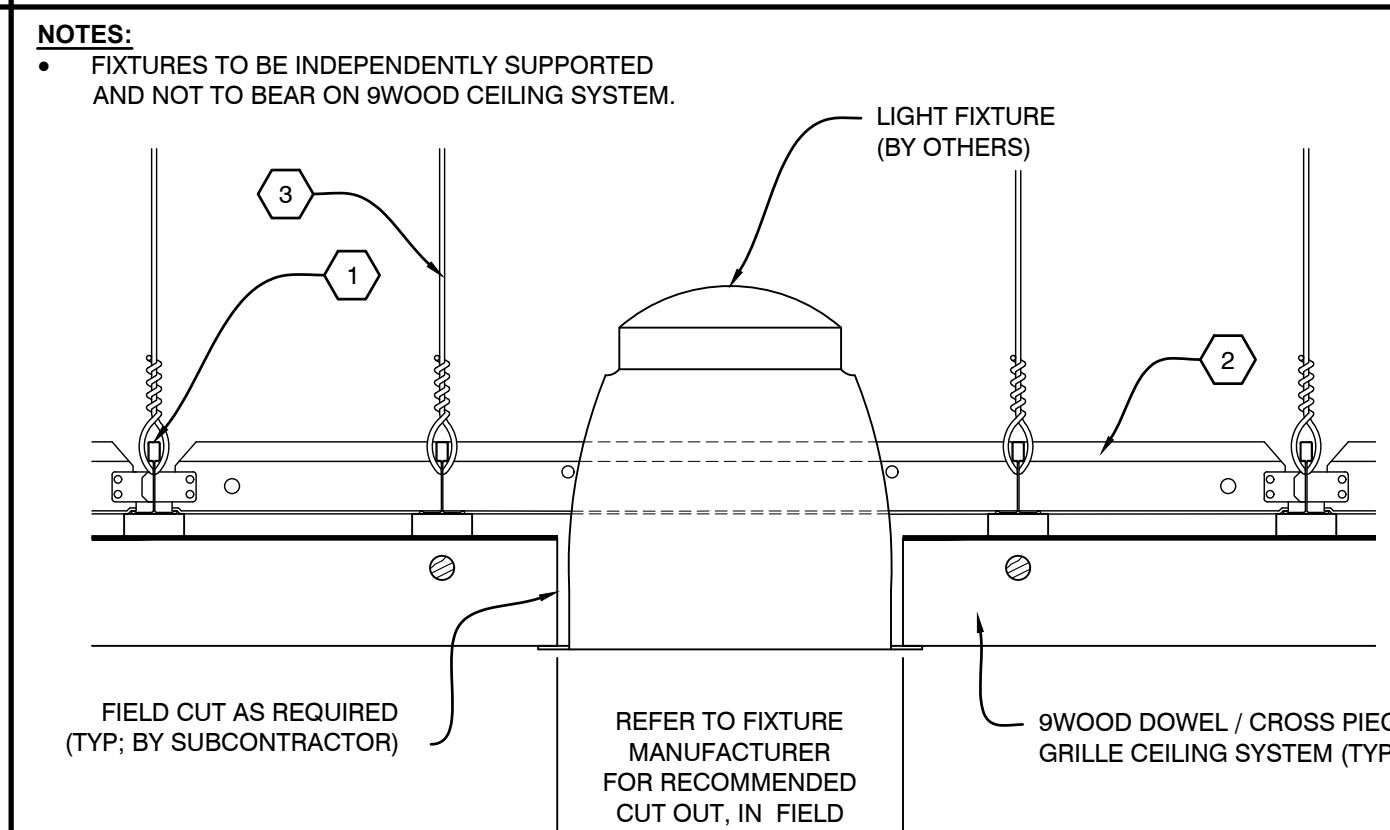

A2 SECTION - LIGHT FIXTURE
SCALE: 1/4" = 1'

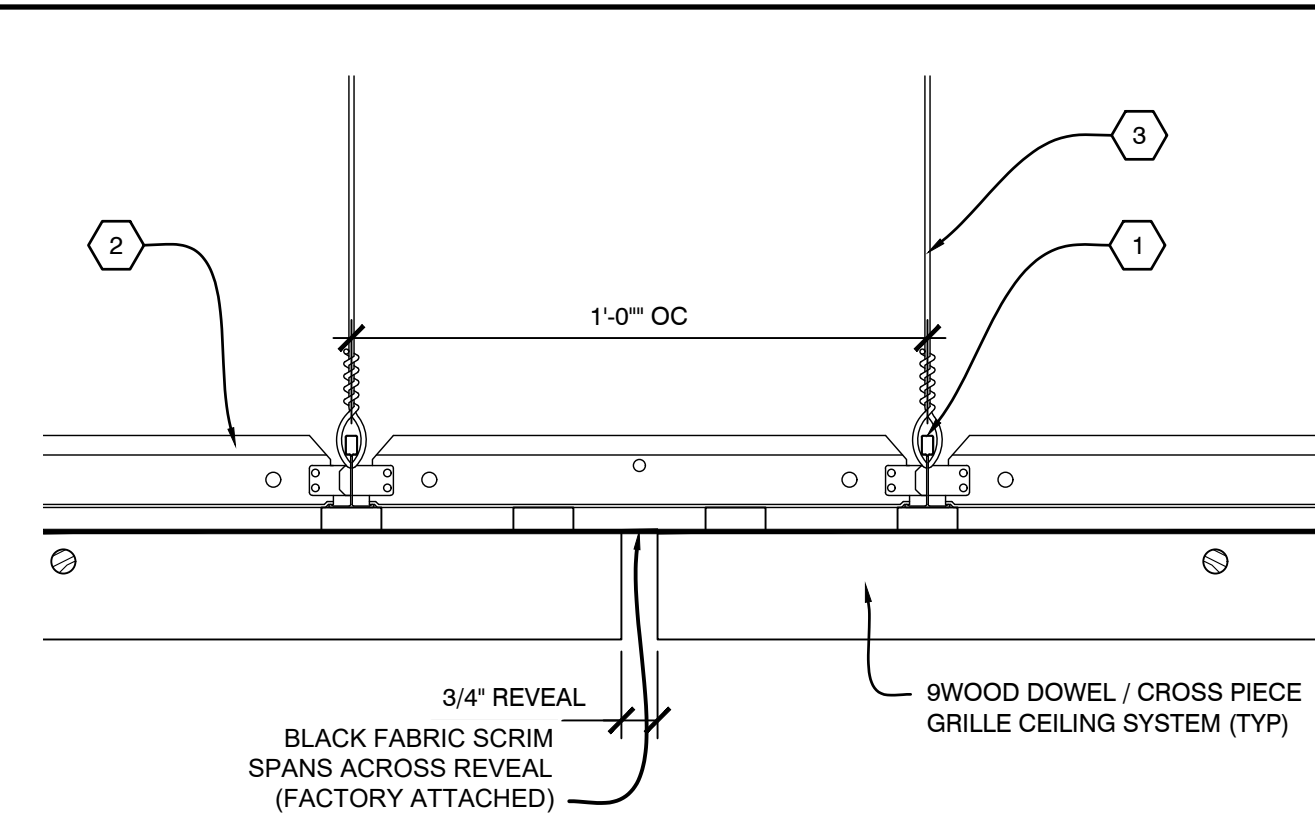

A3 SECTION - ABUTTING REVEAL
SCALE: 1/4" = 1'

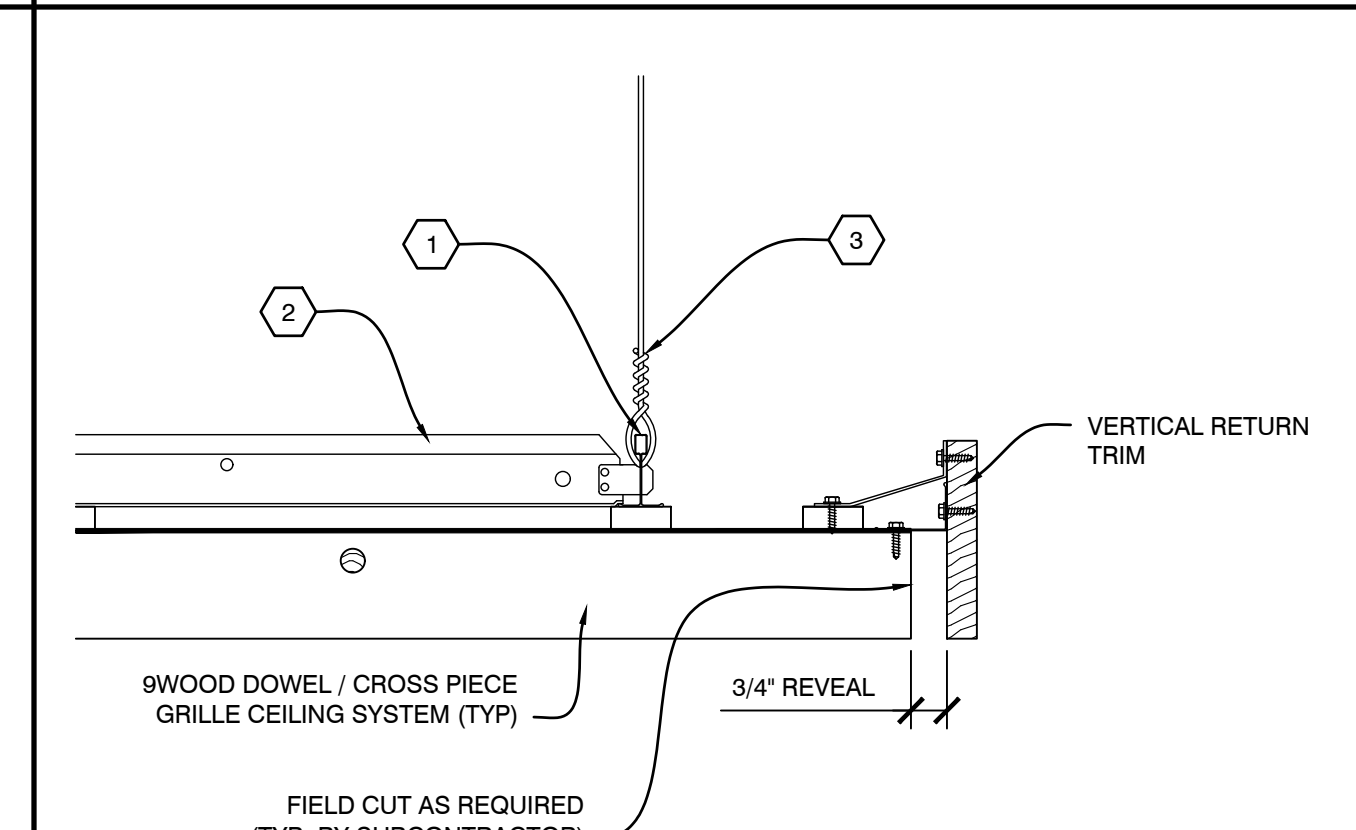

A4 SECTION - PERIMETER
SCALE: 1/4" = 1'