

PROJECT

PROJECT NUMBER:
PROPOSAL NUMBER:

REVISION HISTORY

REV#	DATE	DESCRIPTION
10		
9		
8		
7		
6		
5		
4		
3		
2		
1		
0	08.29.25	RELEASE FOR APPROVALS

SHEET INFORMATION

DRAWING TYPE: SHOP DRAWINGS
DRAWN BY: DMS
STANDARDS REVIEW: RAC
TECHNICAL REVIEW: RAC


THIS DOCUMENT CONTAINS PROPRIETARY INFORMATION OF 9WOOD, INC.
COPYRIGHT © 2025 9WOOD, INC.
ALL RIGHTS RESERVED.

KEY NOTES


- 1 15/16" HEAVY DUTY T-BAR MAIN RUNNER (TYP. BY SUBCONTRACTOR)
- 2 15/16" T-BAR CROSS TEE (TYP. BY SUBCONTRACTOR)
- 3 HANGER WIRE (TYP. BY SUBCONTRACTOR)
- 4 WALL ANGLE AND APPROPRIATE INSTALLATION FASTENER (TYP. BY SUBCONTRACTOR)
- 5 PERIMETER CONDITION (TYP. BY OTHERS)

SHEET TITLE


SYSTEM DETAILS

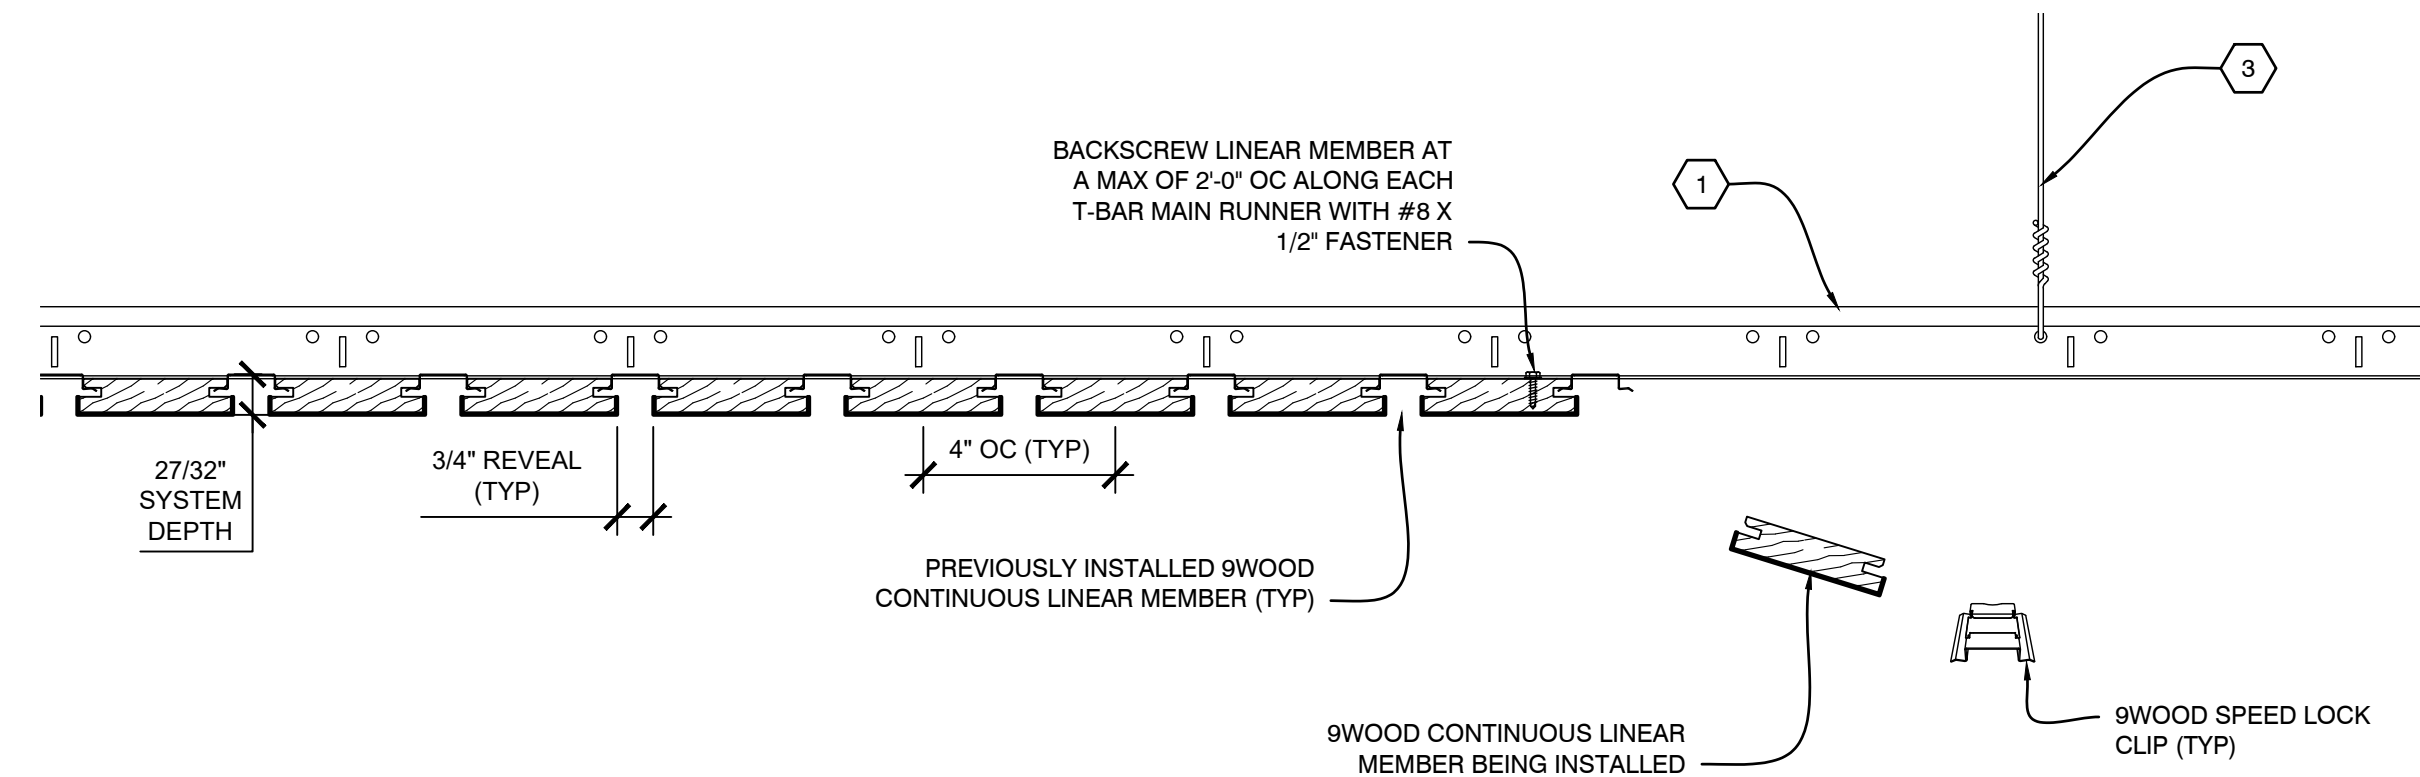


D3 INSTALLATION PROCESS - CONTINUOUS LINEAR MEMBER
SCALE: 1/4" = 1"

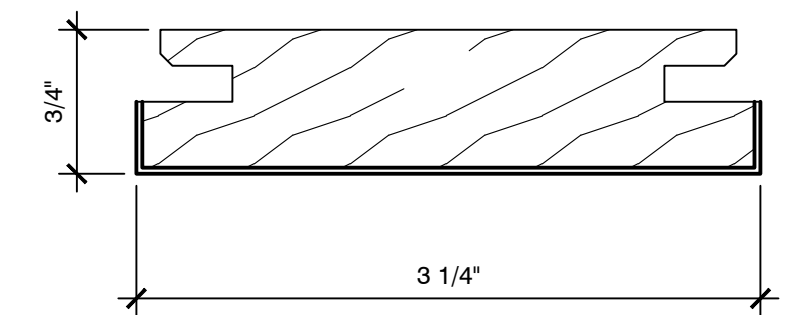


C3 SECTION - CONTINUOUS LINEAR MEMBER
SCALE: 1" = 1"

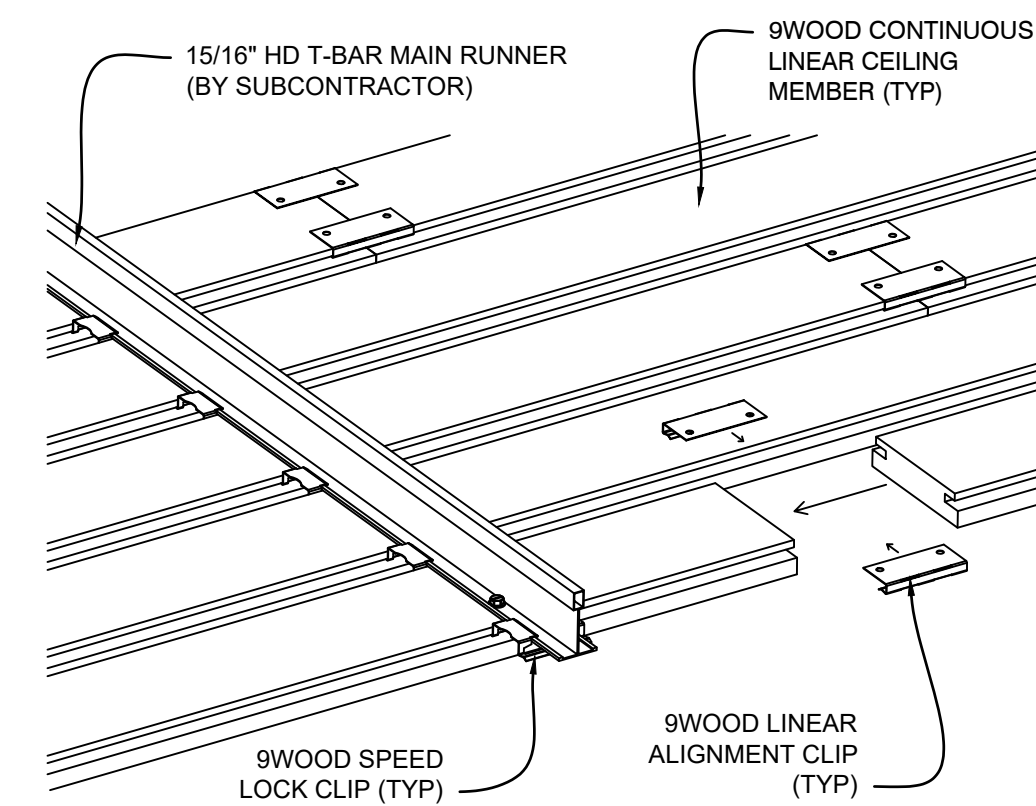


C4 ISO VIEW - INSTALLATION
SCALE: NOT TO SCALE

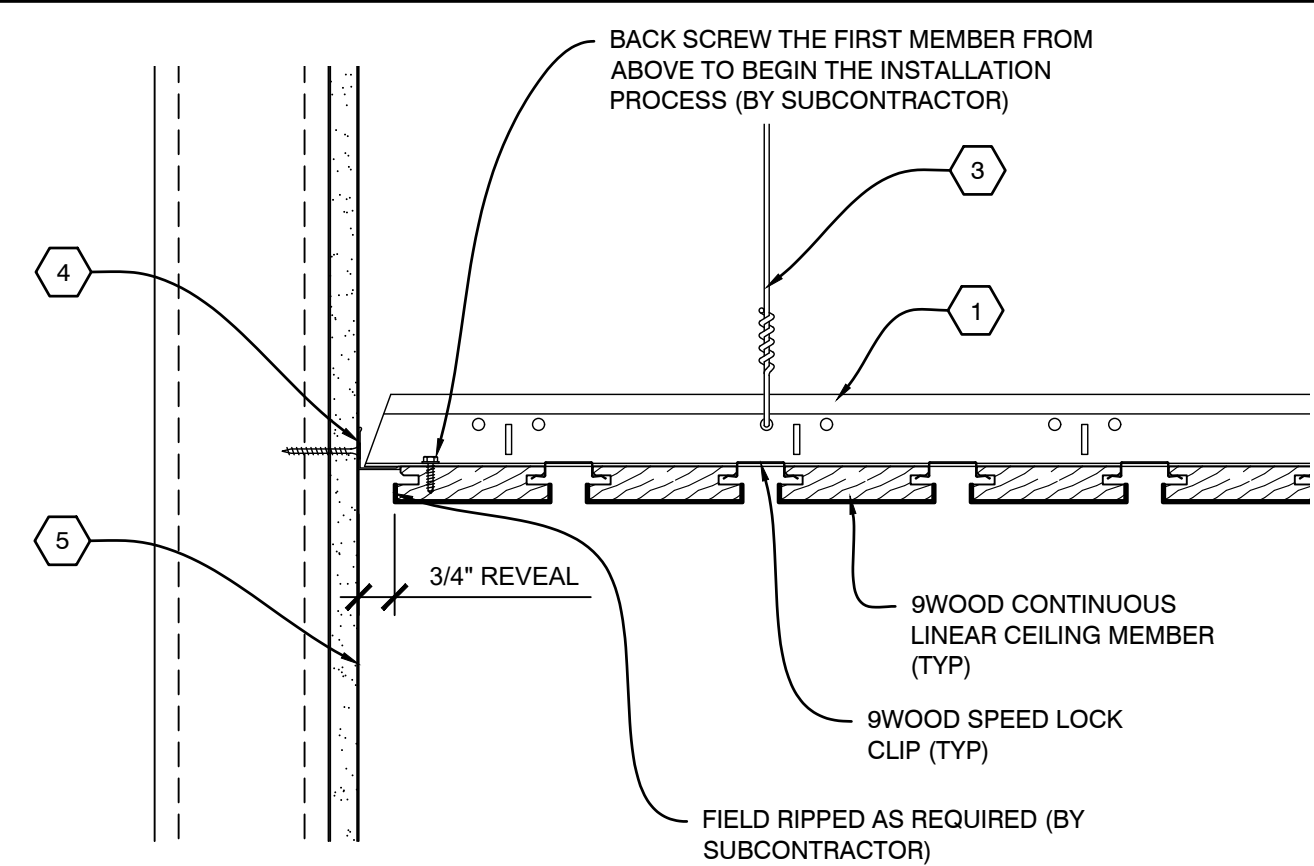


B1 SECTION - PERIMETER
SCALE: 1/4" = 1"

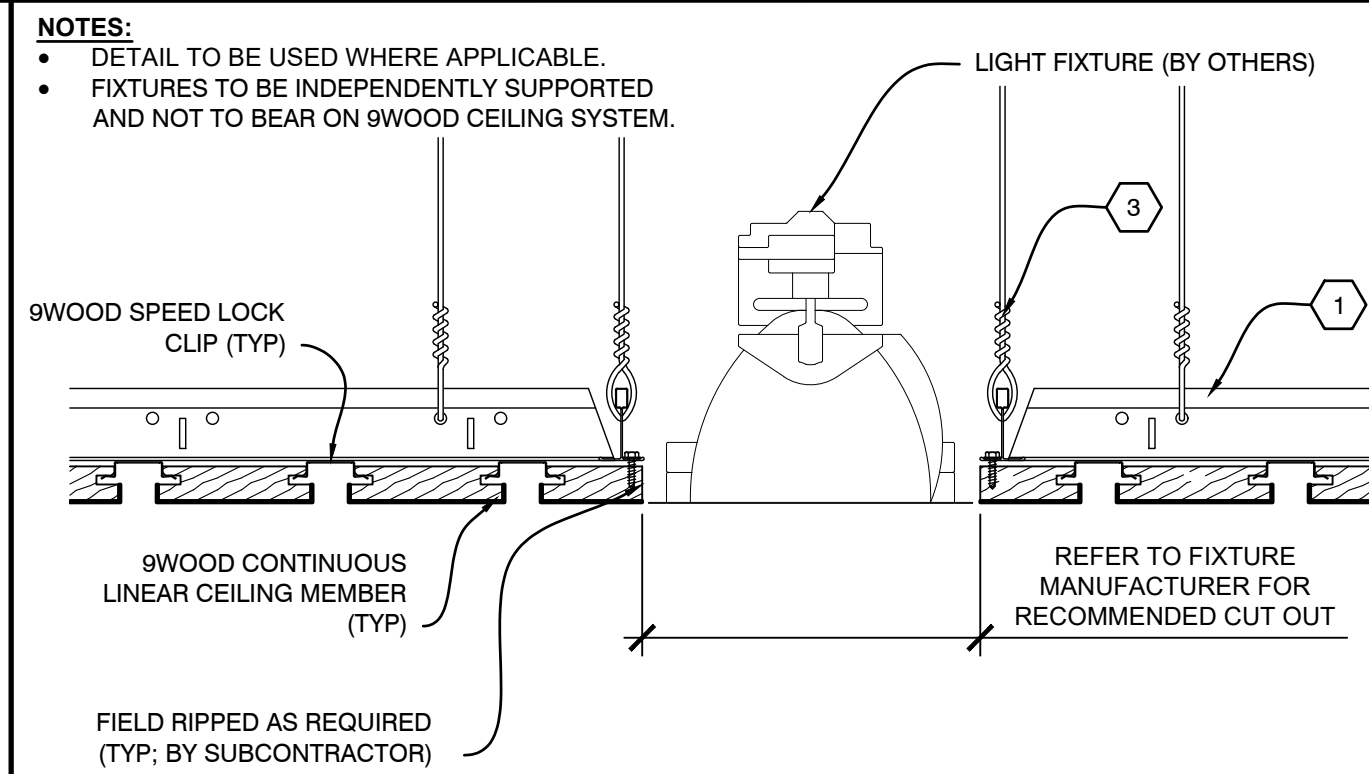


B2 SECTION - LIGHT FIXTURE
SCALE: 1/4" = 1"

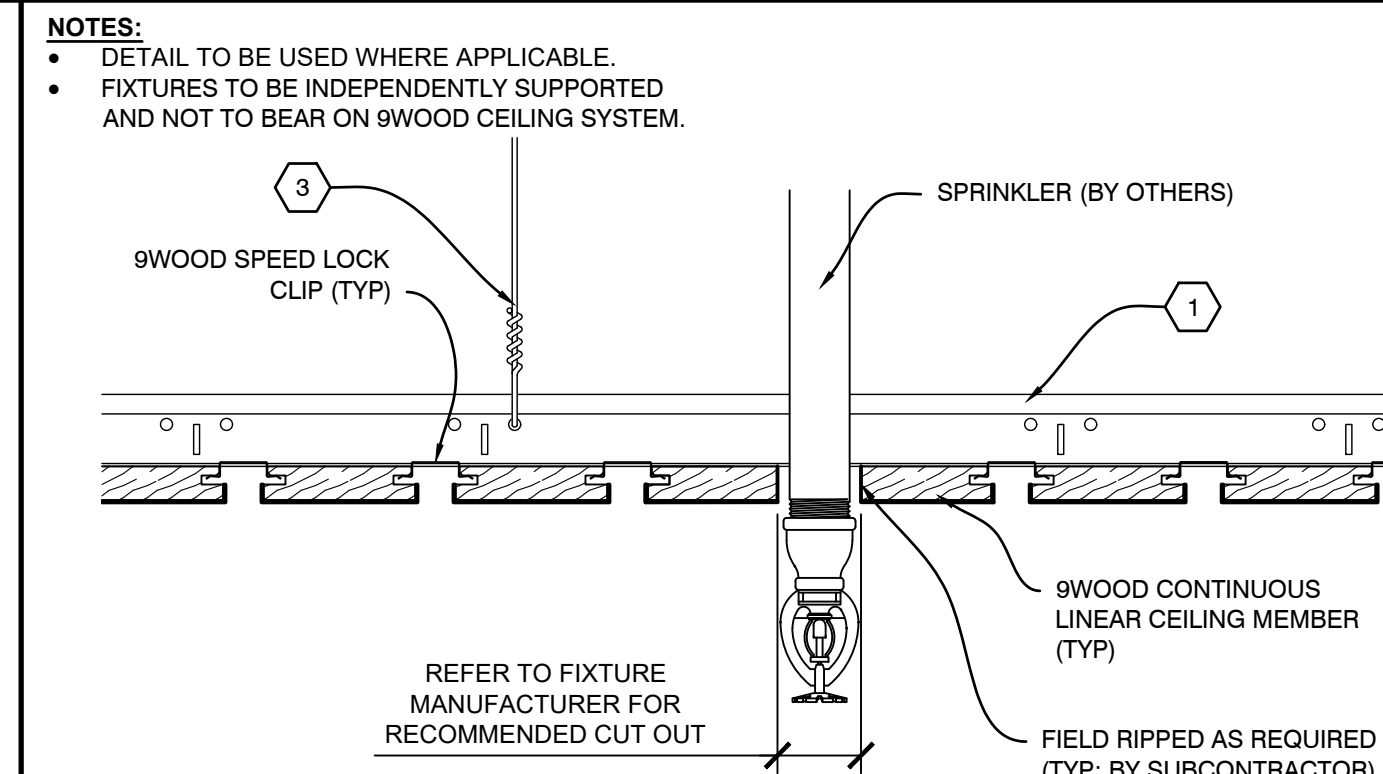


B3 SECTION - SPRINKLER
SCALE: 1/4" = 1"

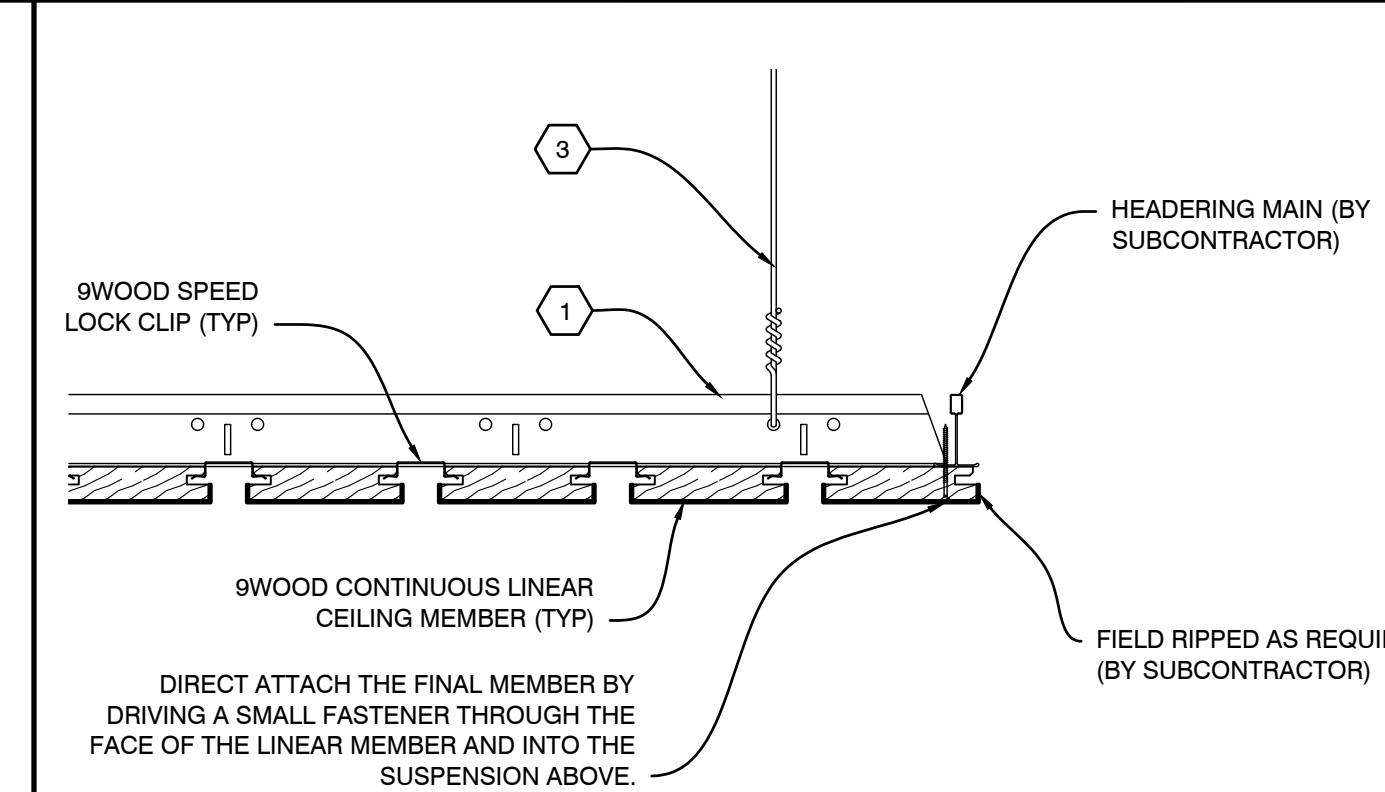


B4 SECTION - PERIMETER
SCALE: 1/4" = 1"

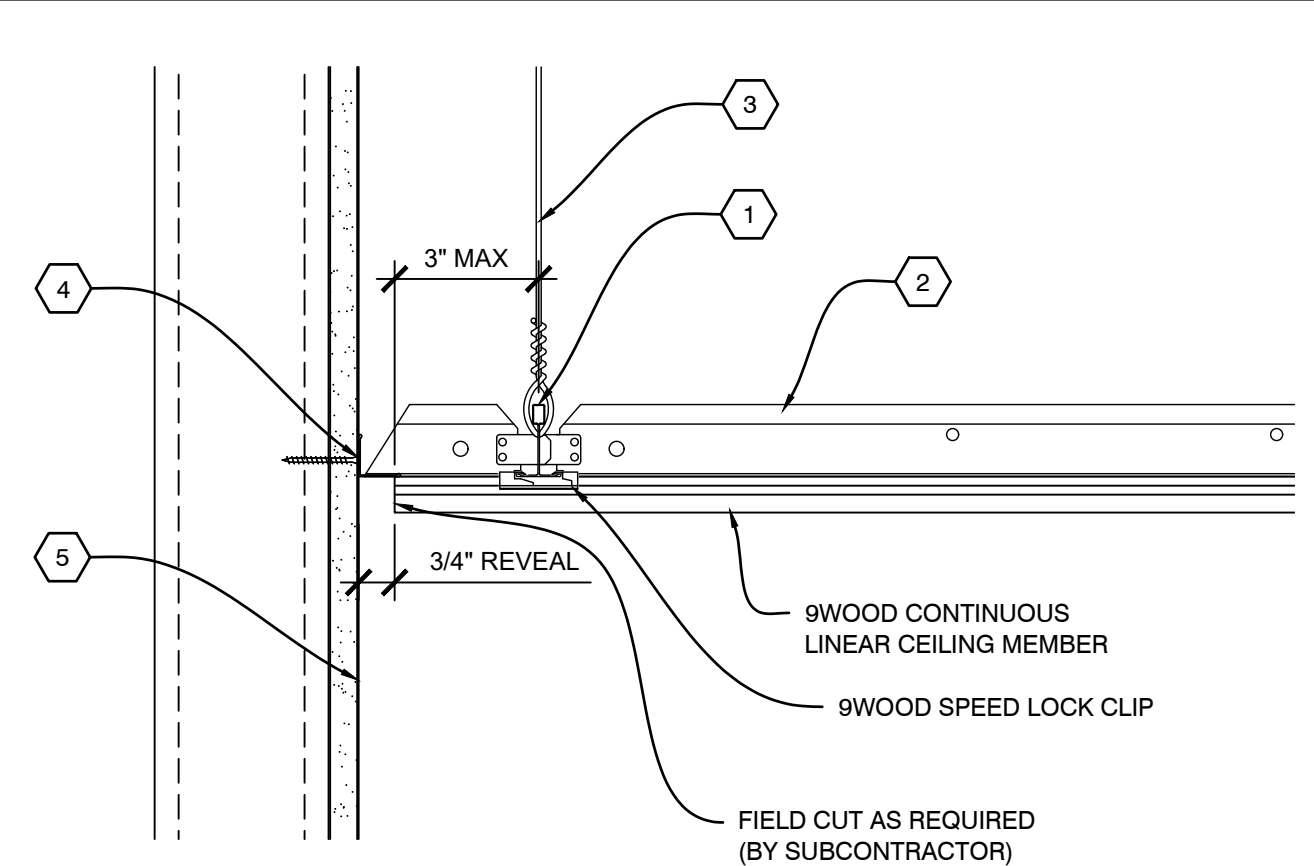


A1 SECTION - PERIMETER
SCALE: 1/4" = 1"

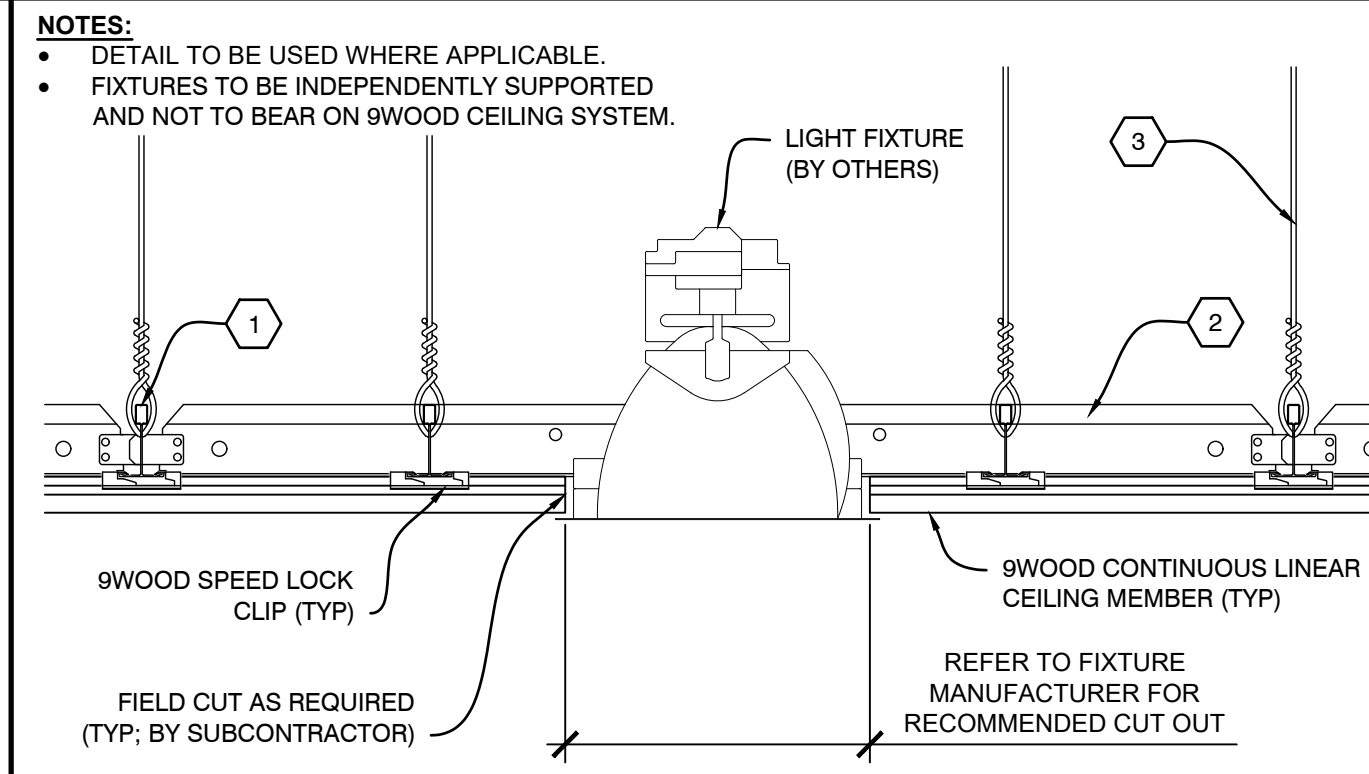

A2 SECTION - LIGHT FIXTURE
SCALE: 1/4" = 1"

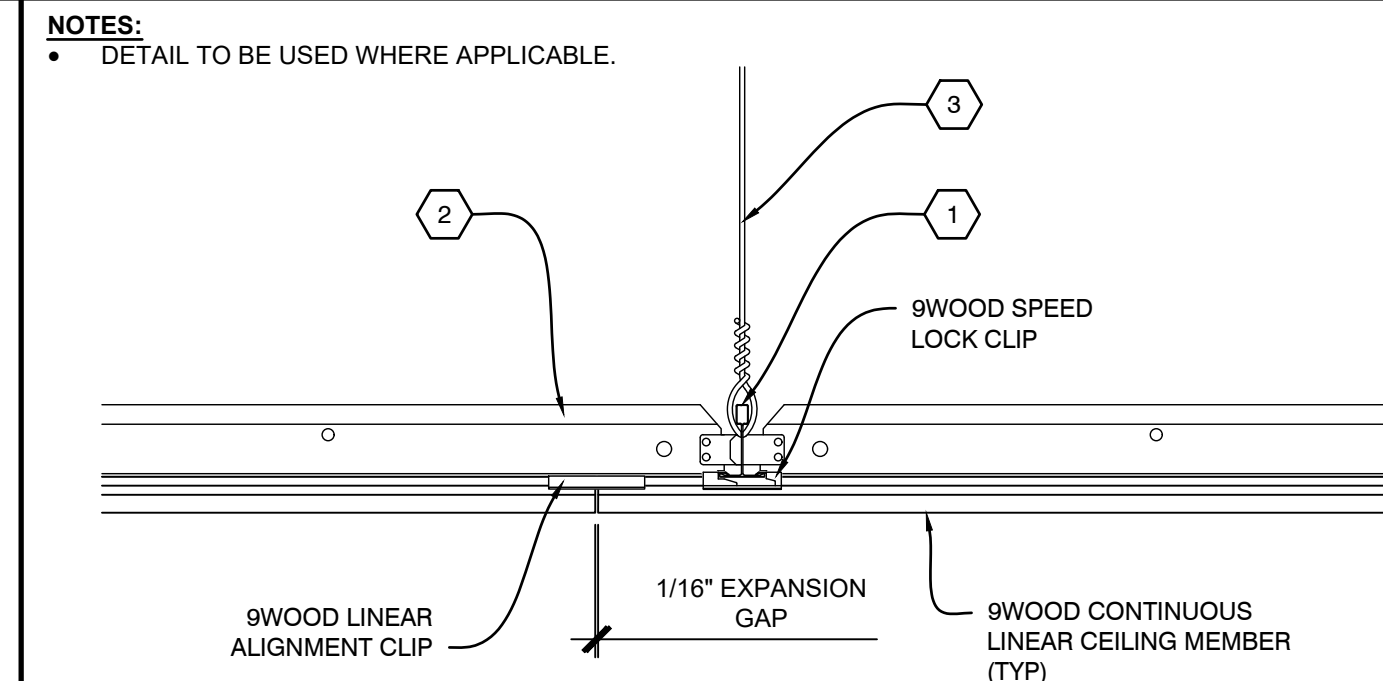

A3 SECTION - ABUTTING MEMBERS
SCALE: 1/4" = 1"

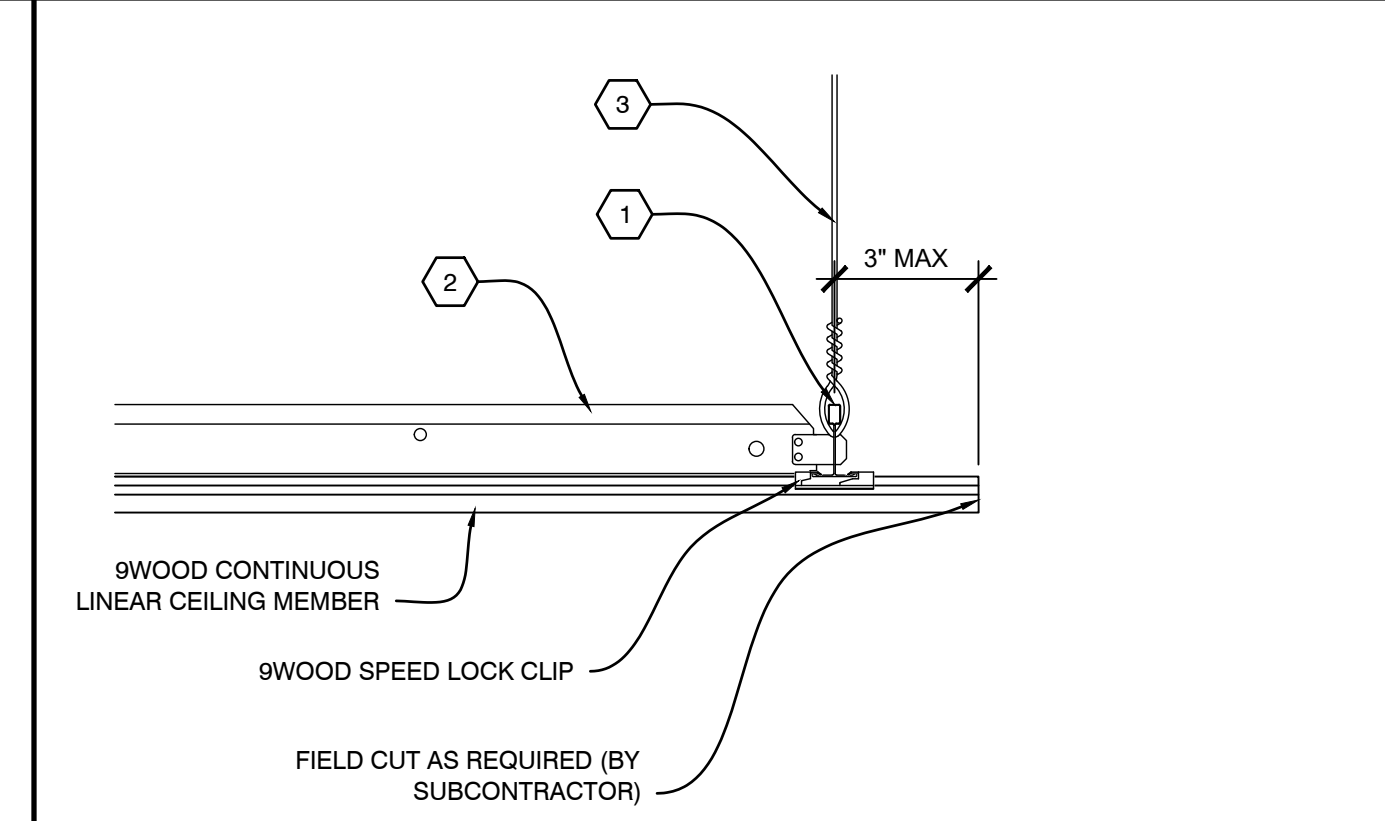

A4 SECTION - PERIMETER
SCALE: 1/4" = 1"

9WOOD® IS A REGISTERED TRADEMARK OF 9WOOD, INC. © 2025 9WOOD, INC. ALL RIGHTS RESERVED.

PROJECT

PROJECT NUMBER:
PROPOSAL NUMBER:

REVISION HISTORY

NO	DATE	DESCRIPTION
10		
9		
8		
7		
6		
5		
4		
3		
2		
1		
0	08.29.25	RELEASE FOR APPROVALS
REV#	DATE	DESCRIPTION

SHEET INFORMATION

DRAWING TYPE: SHOP DRAWINGS
DRAWN BY: DMS
STANDARDS REVIEW: RAC
TECHNICAL REVIEW: RAC


THIS DOCUMENT CONTAINS PROPRIETARY INFORMATION OF 9WOOD, INC.
COPYRIGHT © 2025 9WOOD, INC.
ALL RIGHTS RESERVED.

KEY NOTES


- 1 15/16" HEAVY DUTY T-BAR MAIN RUNNER (TYP. BY SUBCONTRACTOR)
- 2 15/16" T-BAR CROSS TEE (TYP. BY SUBCONTRACTOR)
- 3 HANGER WIRE (TYP. BY SUBCONTRACTOR)
- 4 WALL ANGLE AND APPROPRIATE INSTALLATION FASTENER (TYP. BY SUBCONTRACTOR)
- 5 PERIMETER CONDITION (TYP. BY OTHERS)

SHEET TITLE


SYSTEM DETAILS

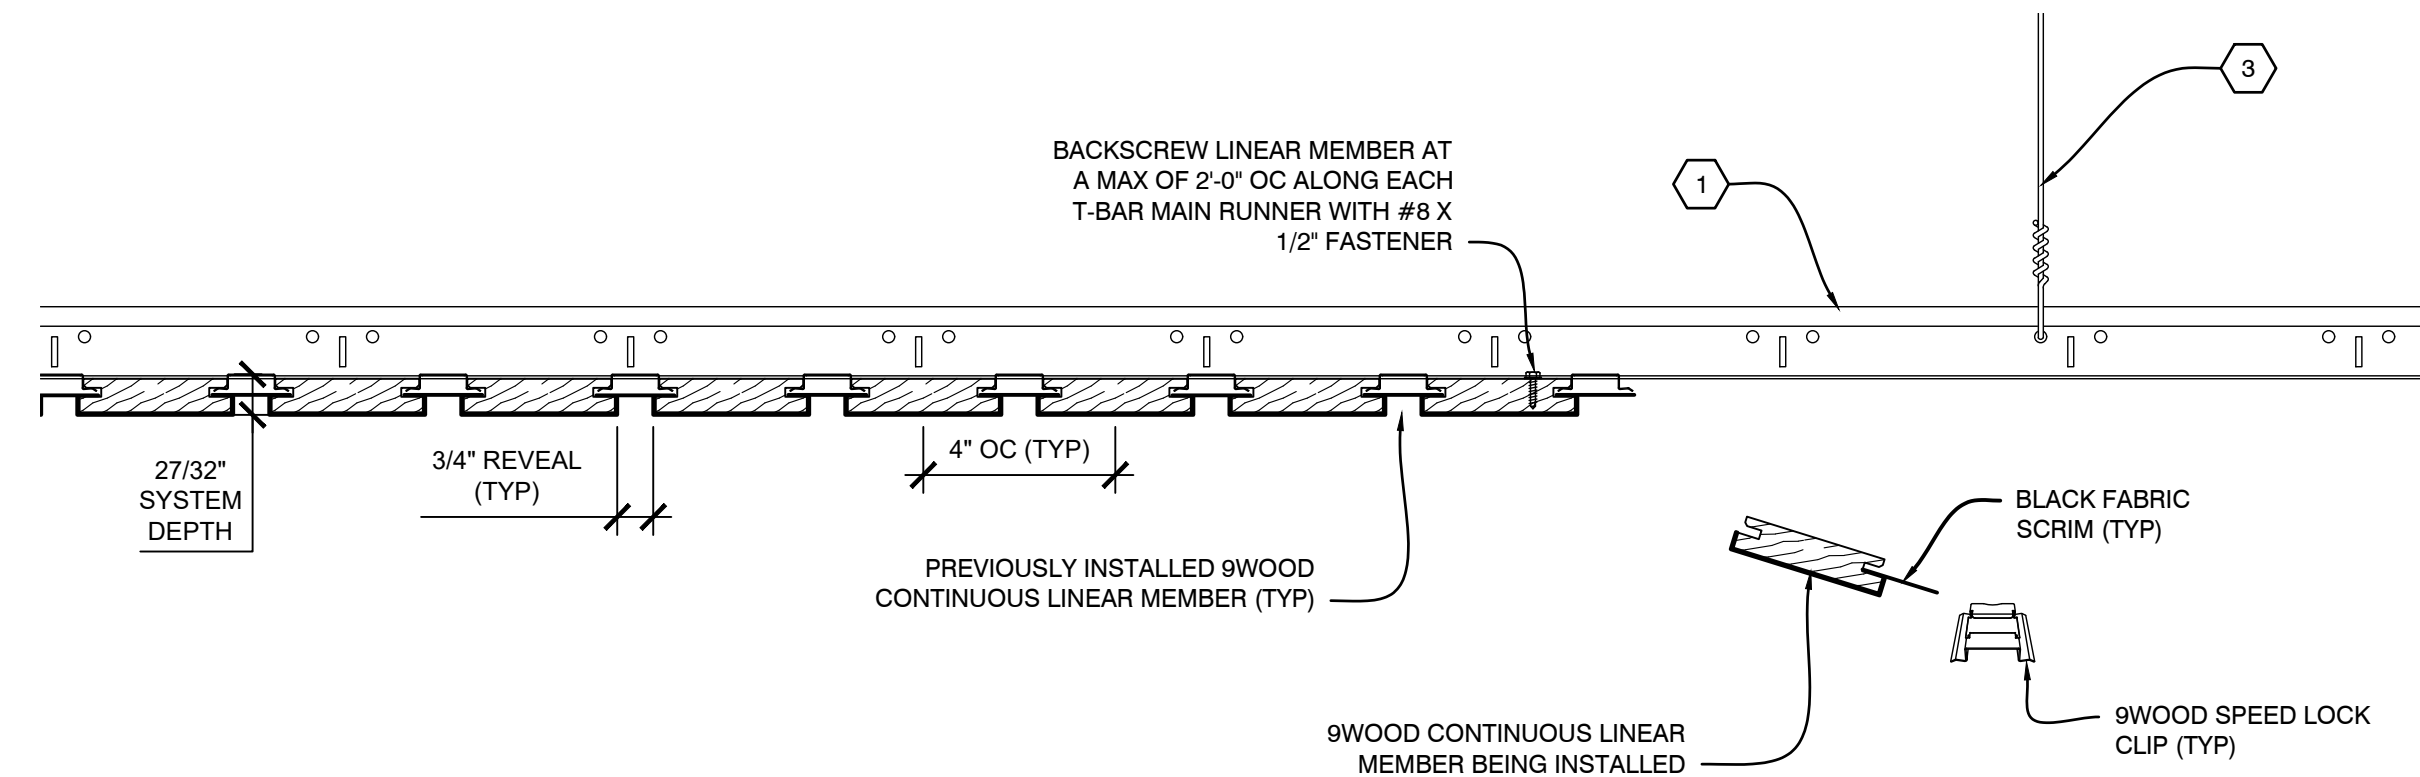


D3 INSTALLATION PROCESS - CONTINUOUS LINEAR MEMBER
SCALE: 1/4" = 1"

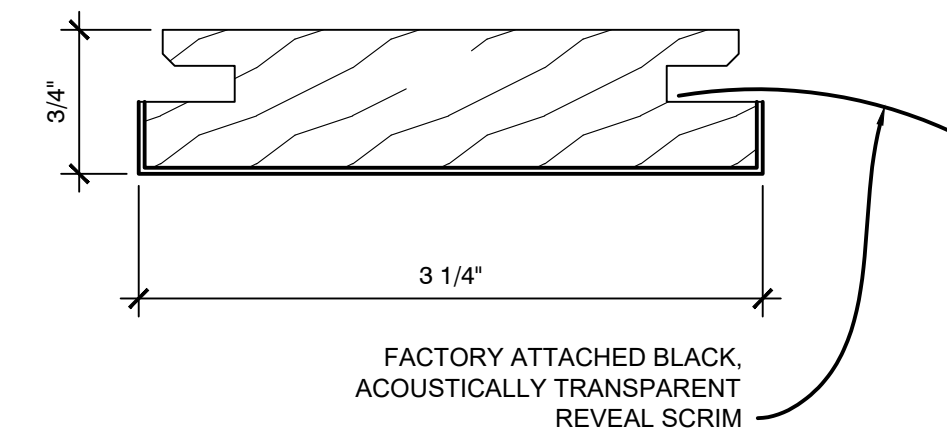


C3 SECTION - CONTINUOUS LINEAR MEMBER
SCALE: 1" = 1"

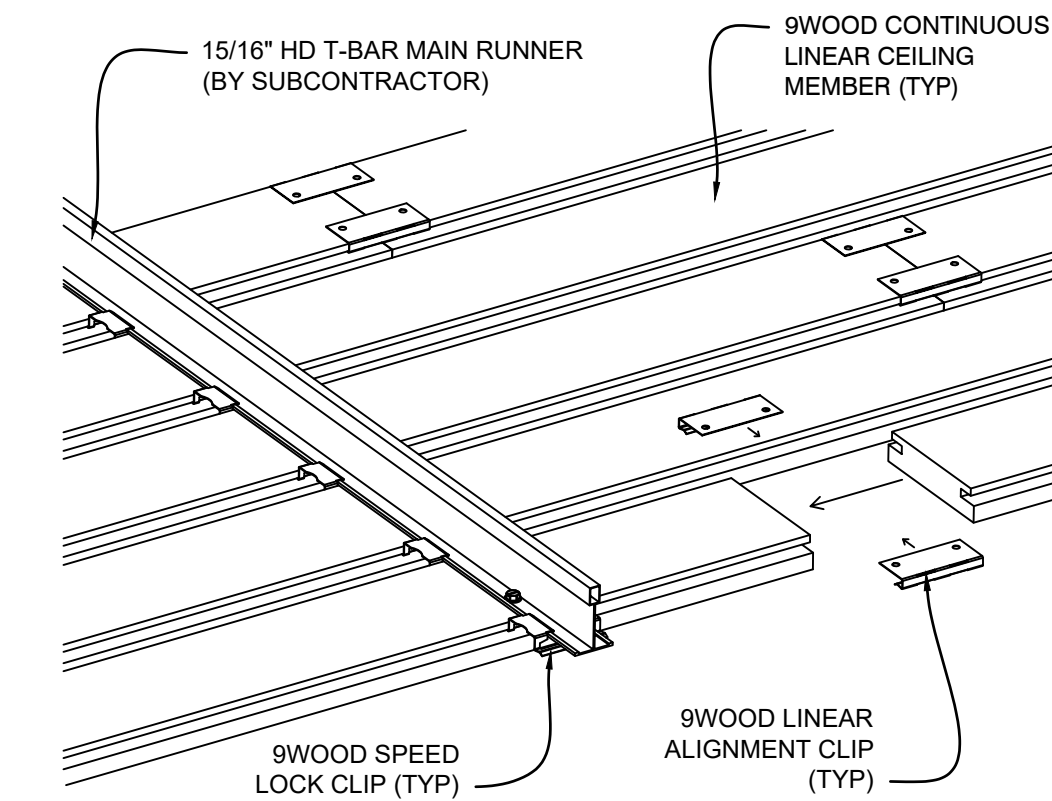


C4 ISO VIEW - INSTALLATION
SCALE: NOT TO SCALE

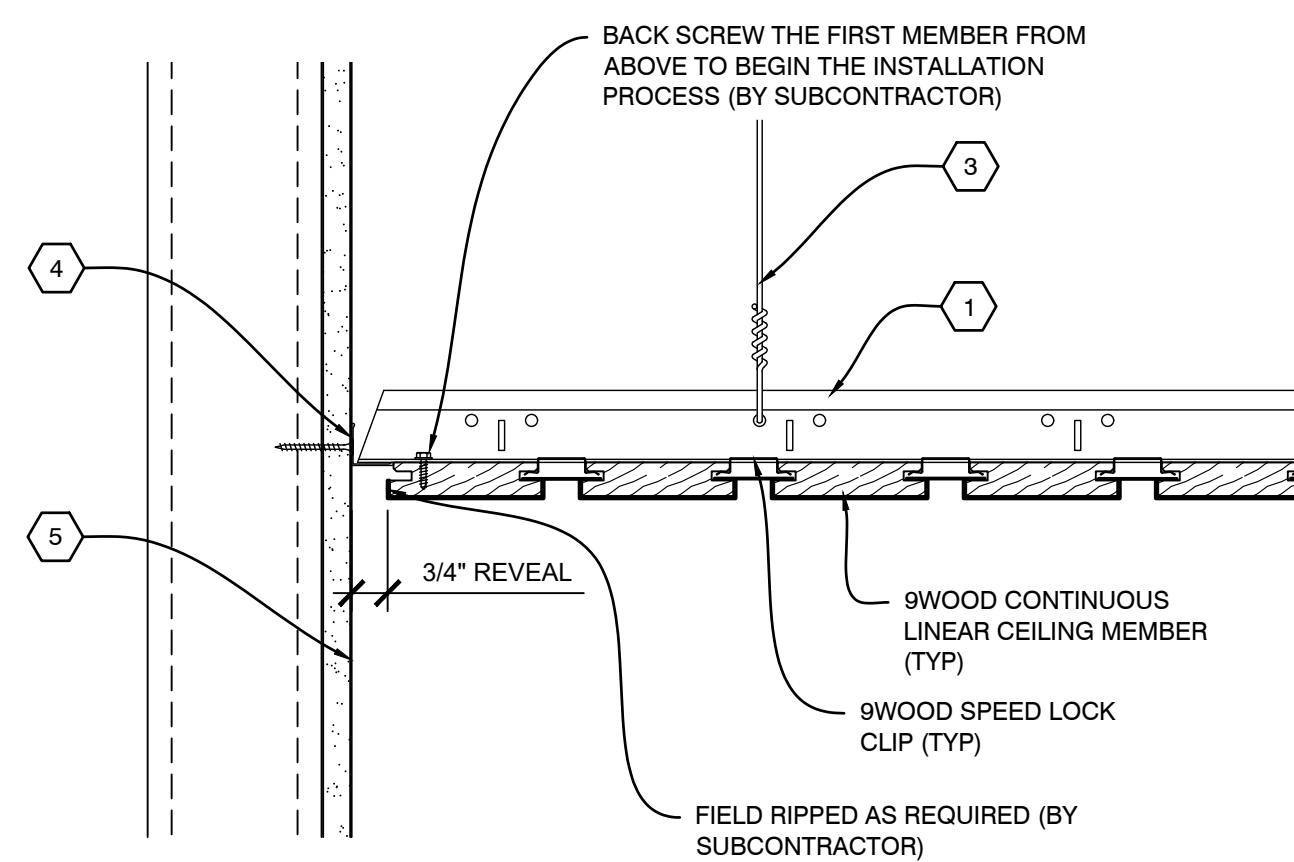


B1 SECTION - PERIMETER
SCALE: 1/4" = 1"

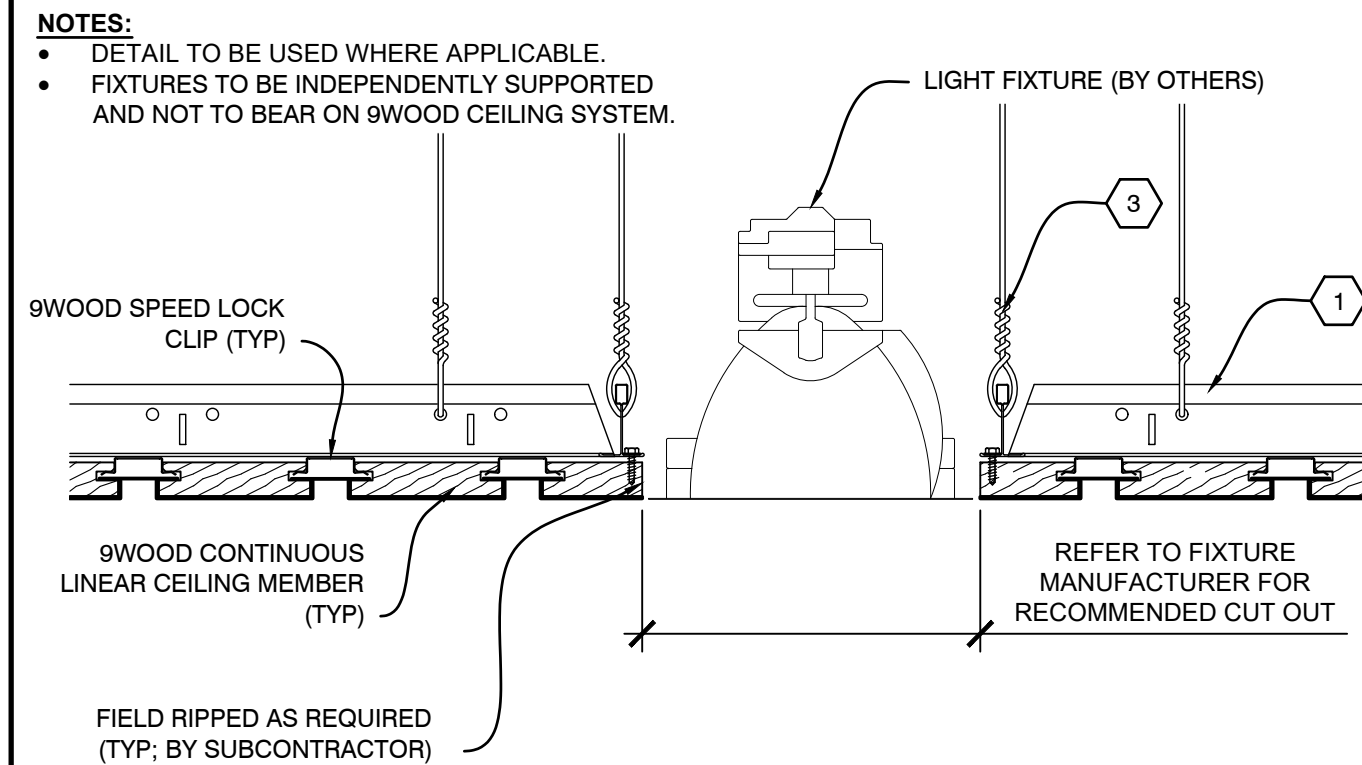


B2 SECTION - LIGHT FIXTURE
SCALE: 1/4" = 1"

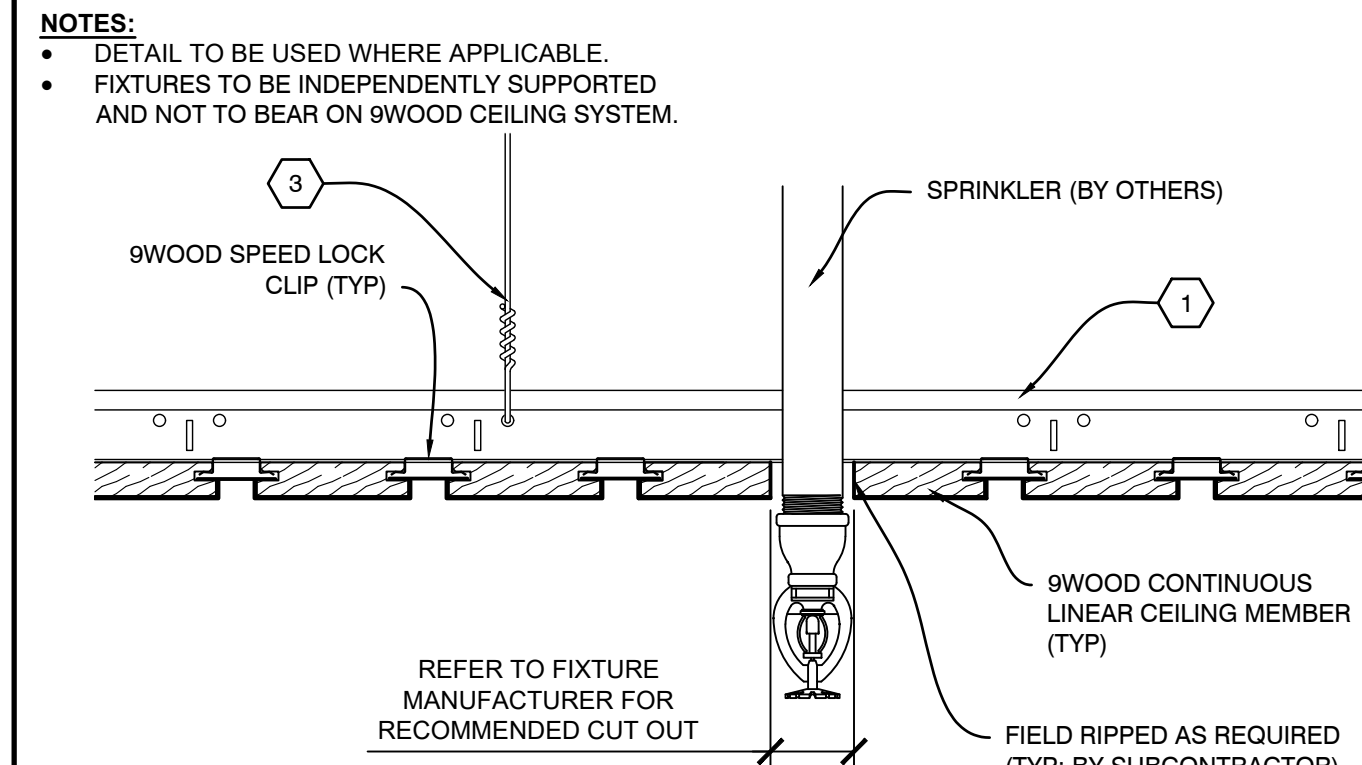


B3 SECTION - SPRINKLER
SCALE: 1/4" = 1"

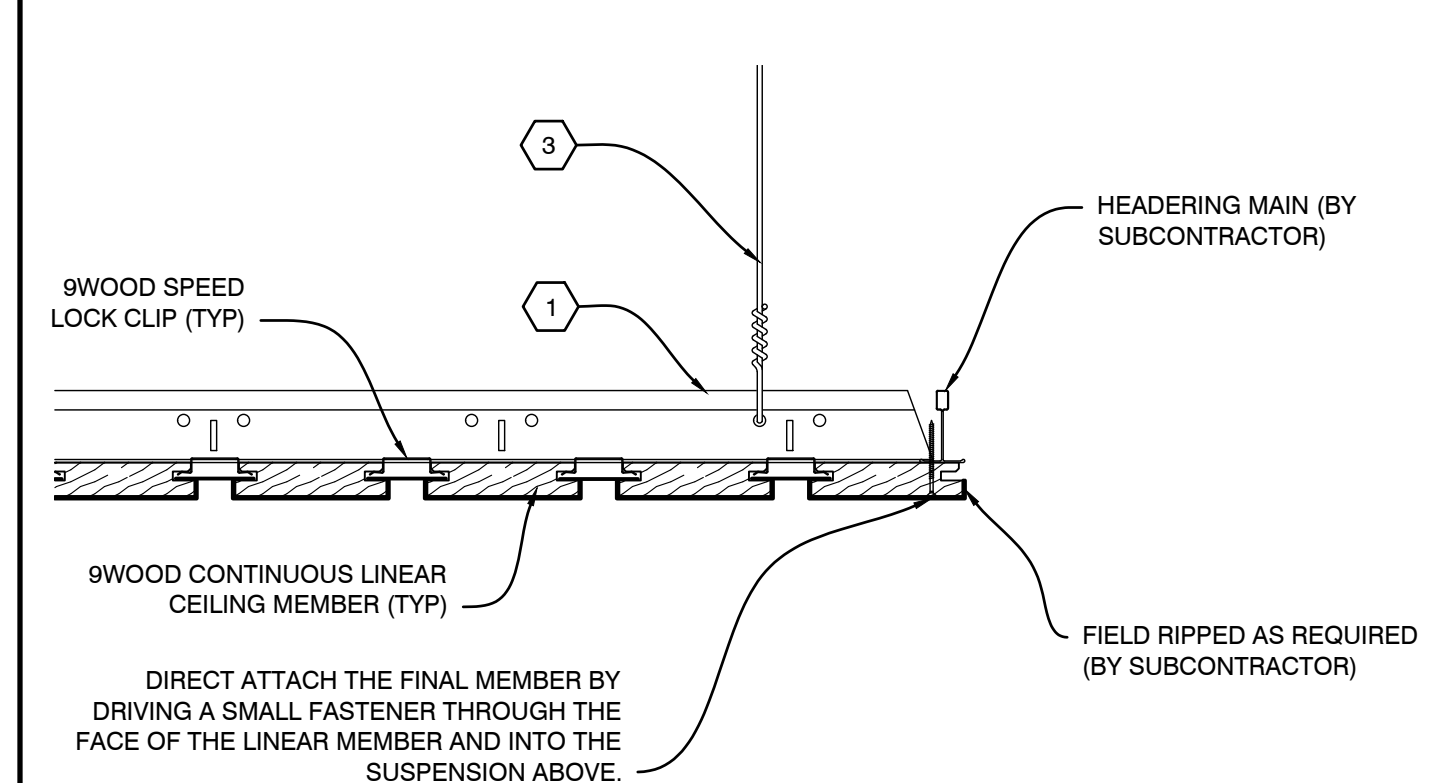


B4 SECTION - PERIMETER
SCALE: 1/4" = 1"

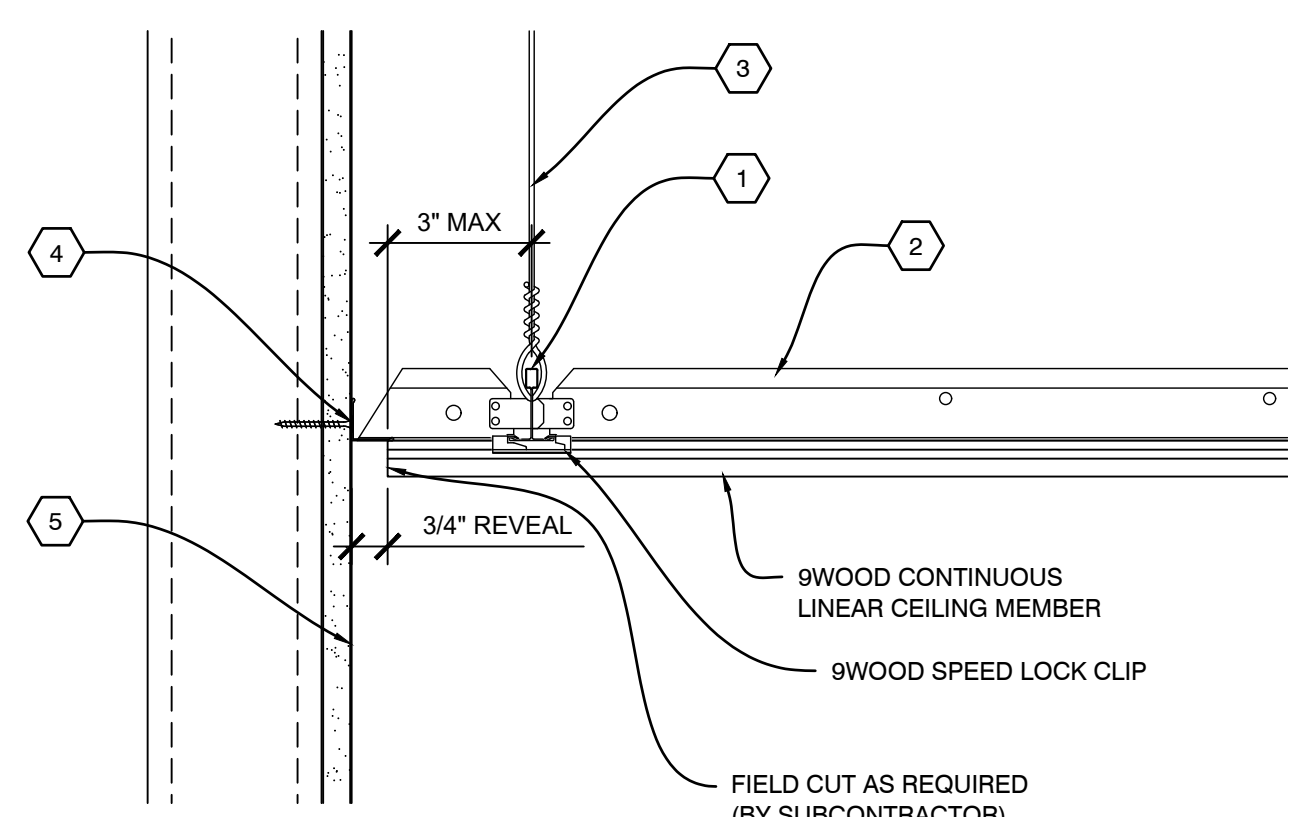


A1 SECTION - PERIMETER
SCALE: 1/4" = 1"

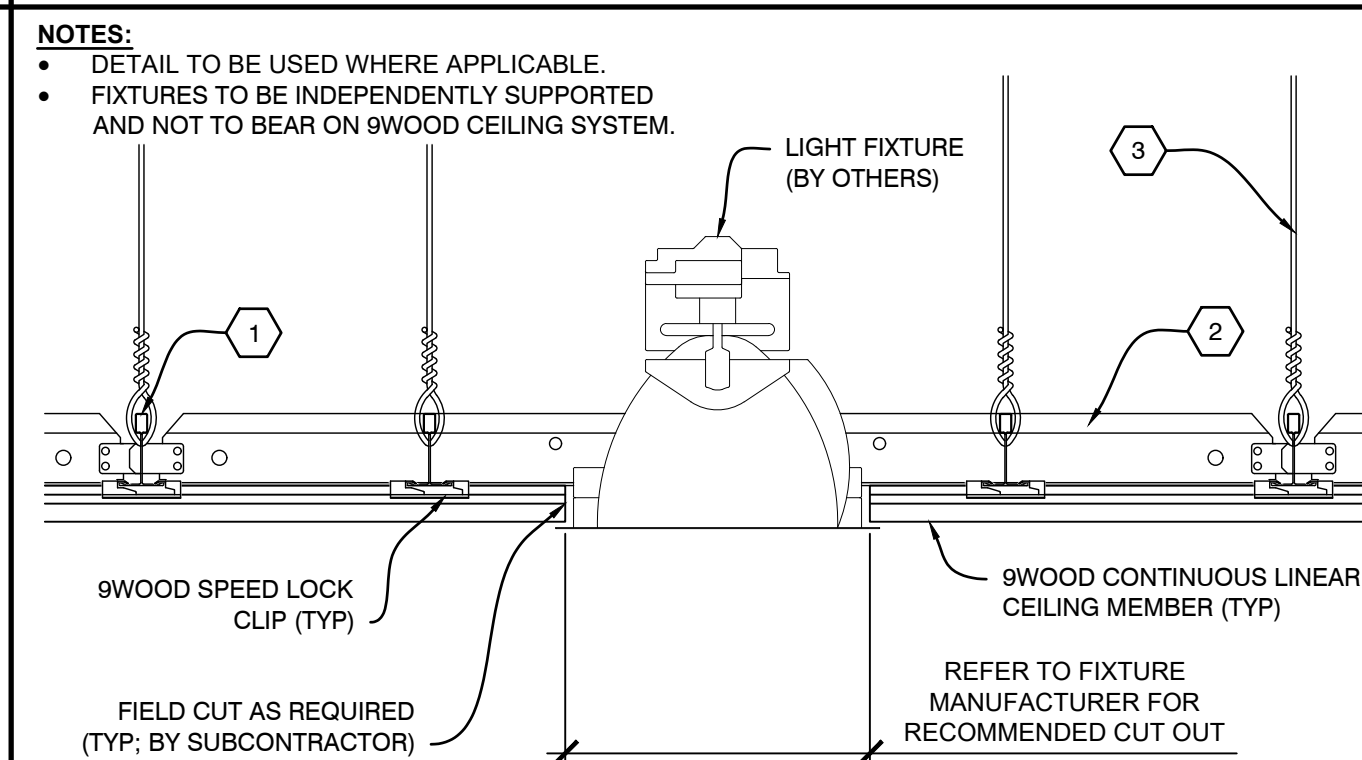

A2 SECTION - LIGHT FIXTURE
SCALE: 1/4" = 1"

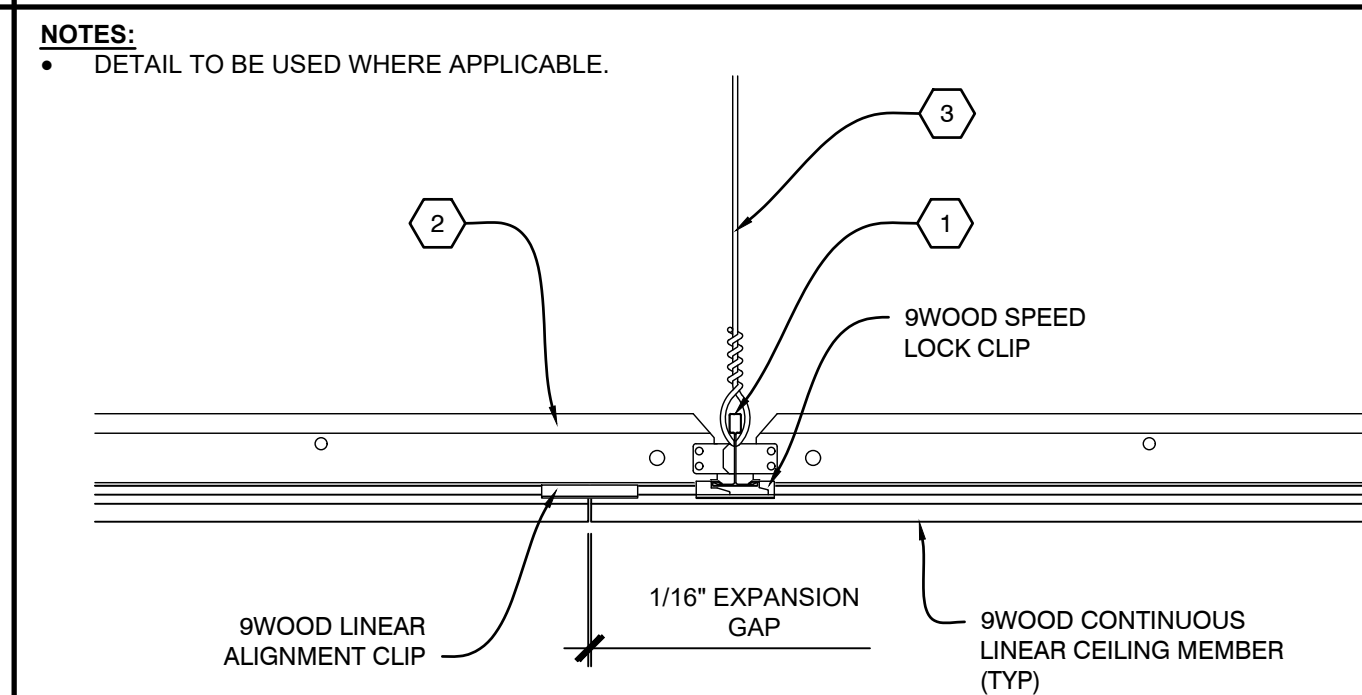

A3 SECTION - ABUTTING MEMBERS
SCALE: 1/4" = 1"

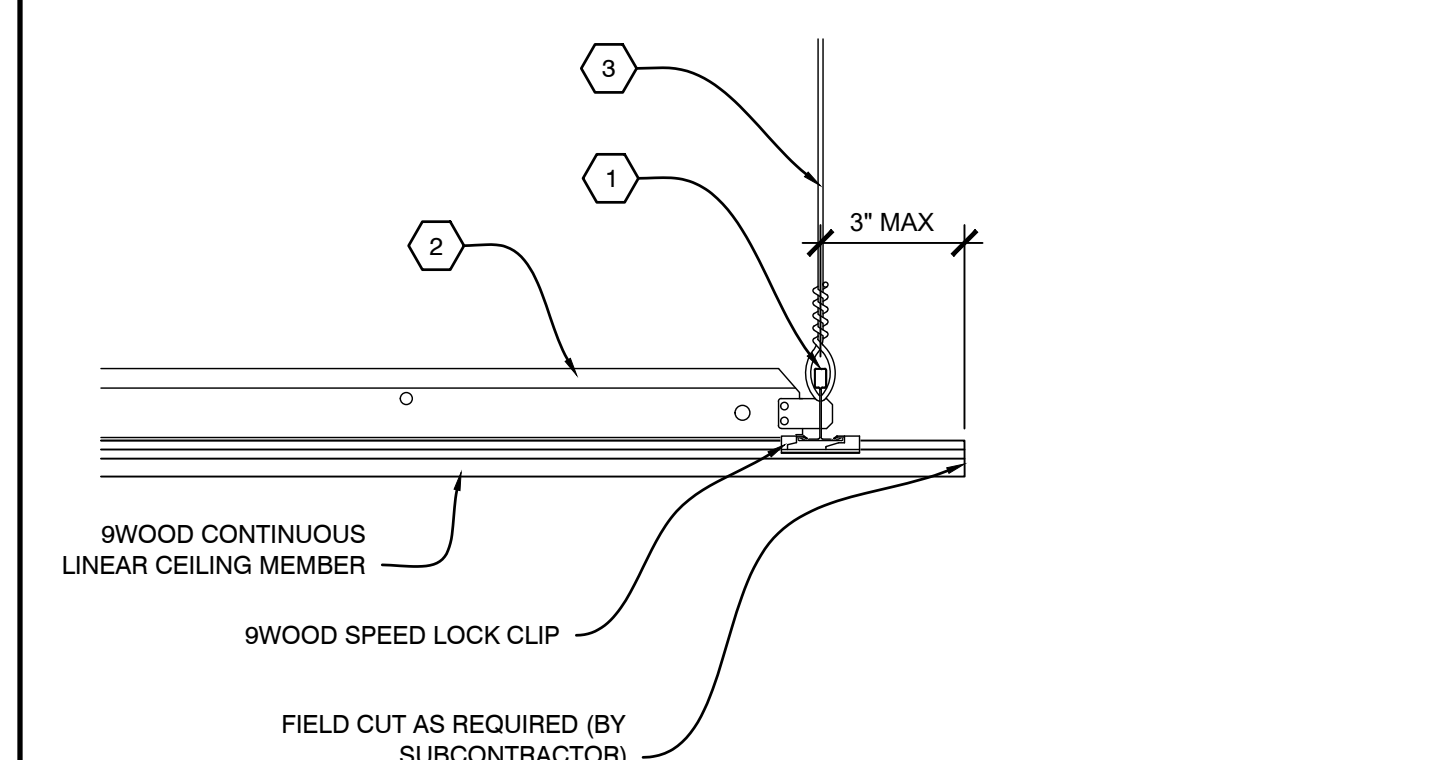

A4 SECTION - PERIMETER
SCALE: 1/4" = 1"