

PROJECT

PROJECT NUMBER:
PROPOSAL NUMBER:

REVISION HISTORY

REV#	DATE	DESCRIPTION
10		
9		
8		
7		
6		
5		
4		
3		
2		
1		
0	08.27.25	RELEASE FOR APPROVALS

SHEET INFORMATION

DRAWING TYPE: SHOP DRAWINGS
DRAWN BY: RAC
STANDARDS REVIEW: JBH
TECHNICAL REVIEW: JBH


THIS DOCUMENT CONTAINS PROPRIETARY INFORMATION OF 9WOOD, INC.
COPYRIGHT © 2024 9WOOD, INC.
ALL RIGHTS RESERVED.

KEY NOTES


- 1 FURRING STRIP (TYP; BY SUBCONTRACTOR)
- 2 WALL CONDITION (TYP; BY OTHERS)

SHEET TITLE


SYSTEM DETAILS

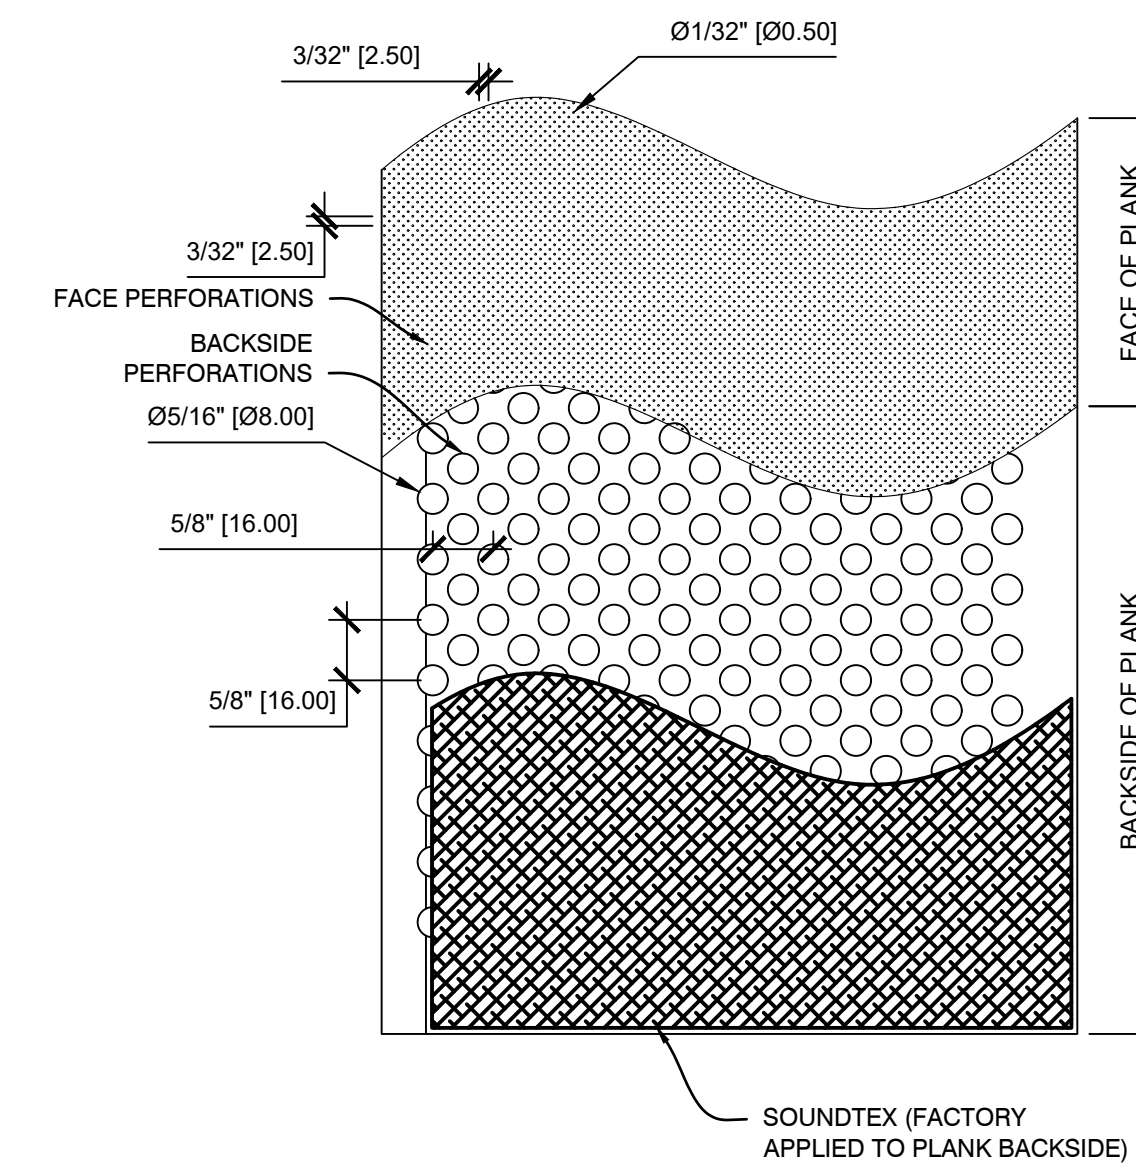


C3 FACE / PLAN VIEW -
NANOPERF WALL SYSTEM
SCALE: 1/2" = 1"

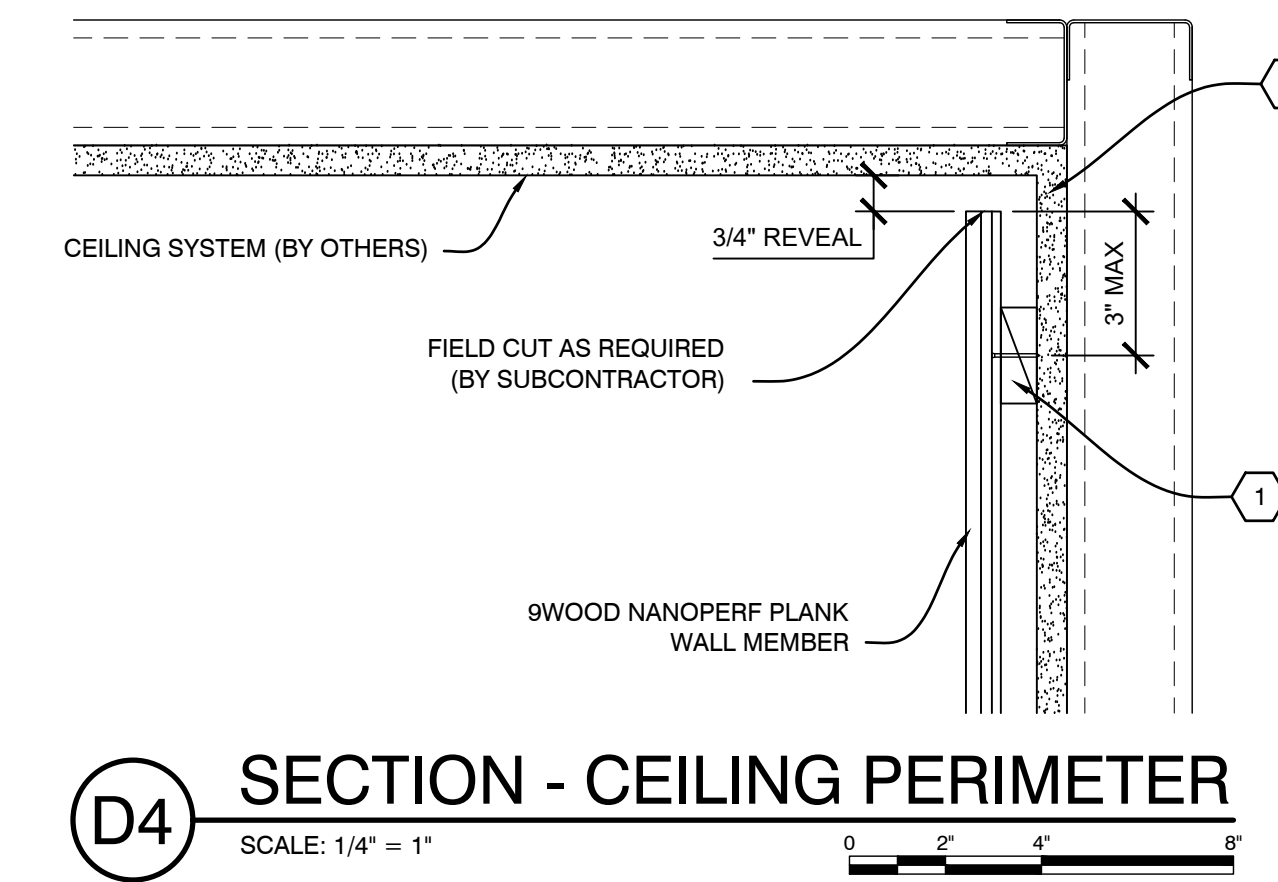


D4 SECTION - CEILING PERIMETER
SCALE: 1/4" = 1"

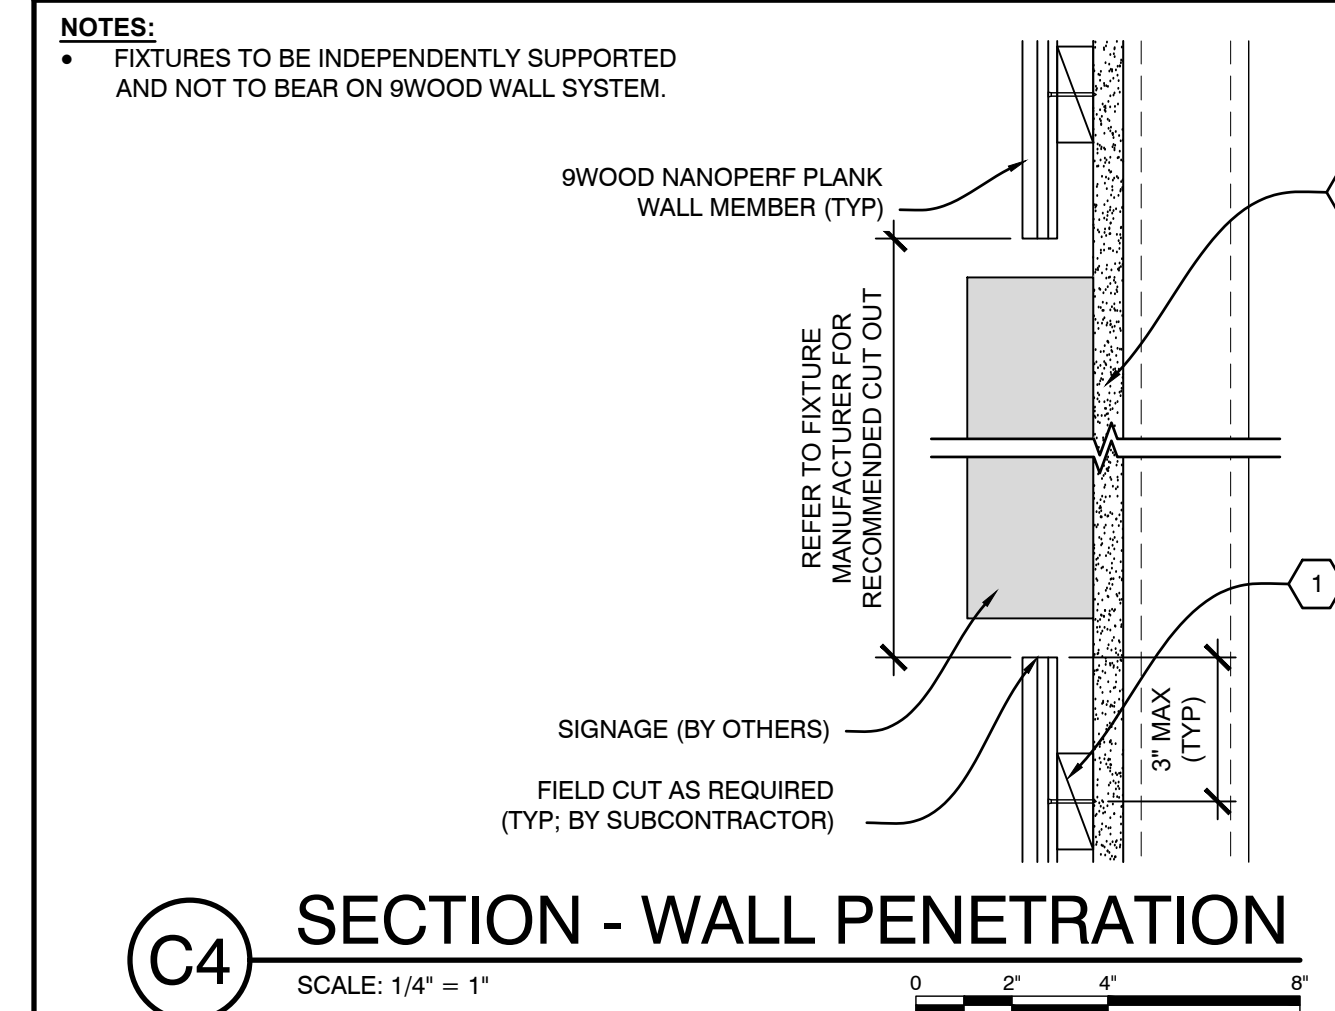


C4 SECTION - WALL PENETRATION
SCALE: 1/4" = 1"

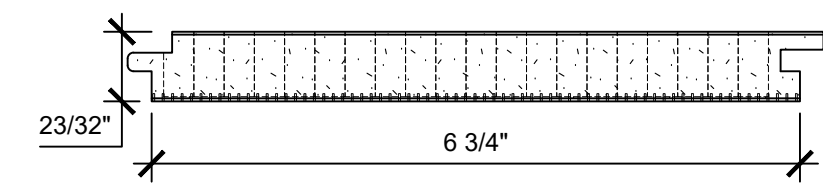


B1 SECTION - NANOPERF PLANK
SCALE: 1/2" = 1"

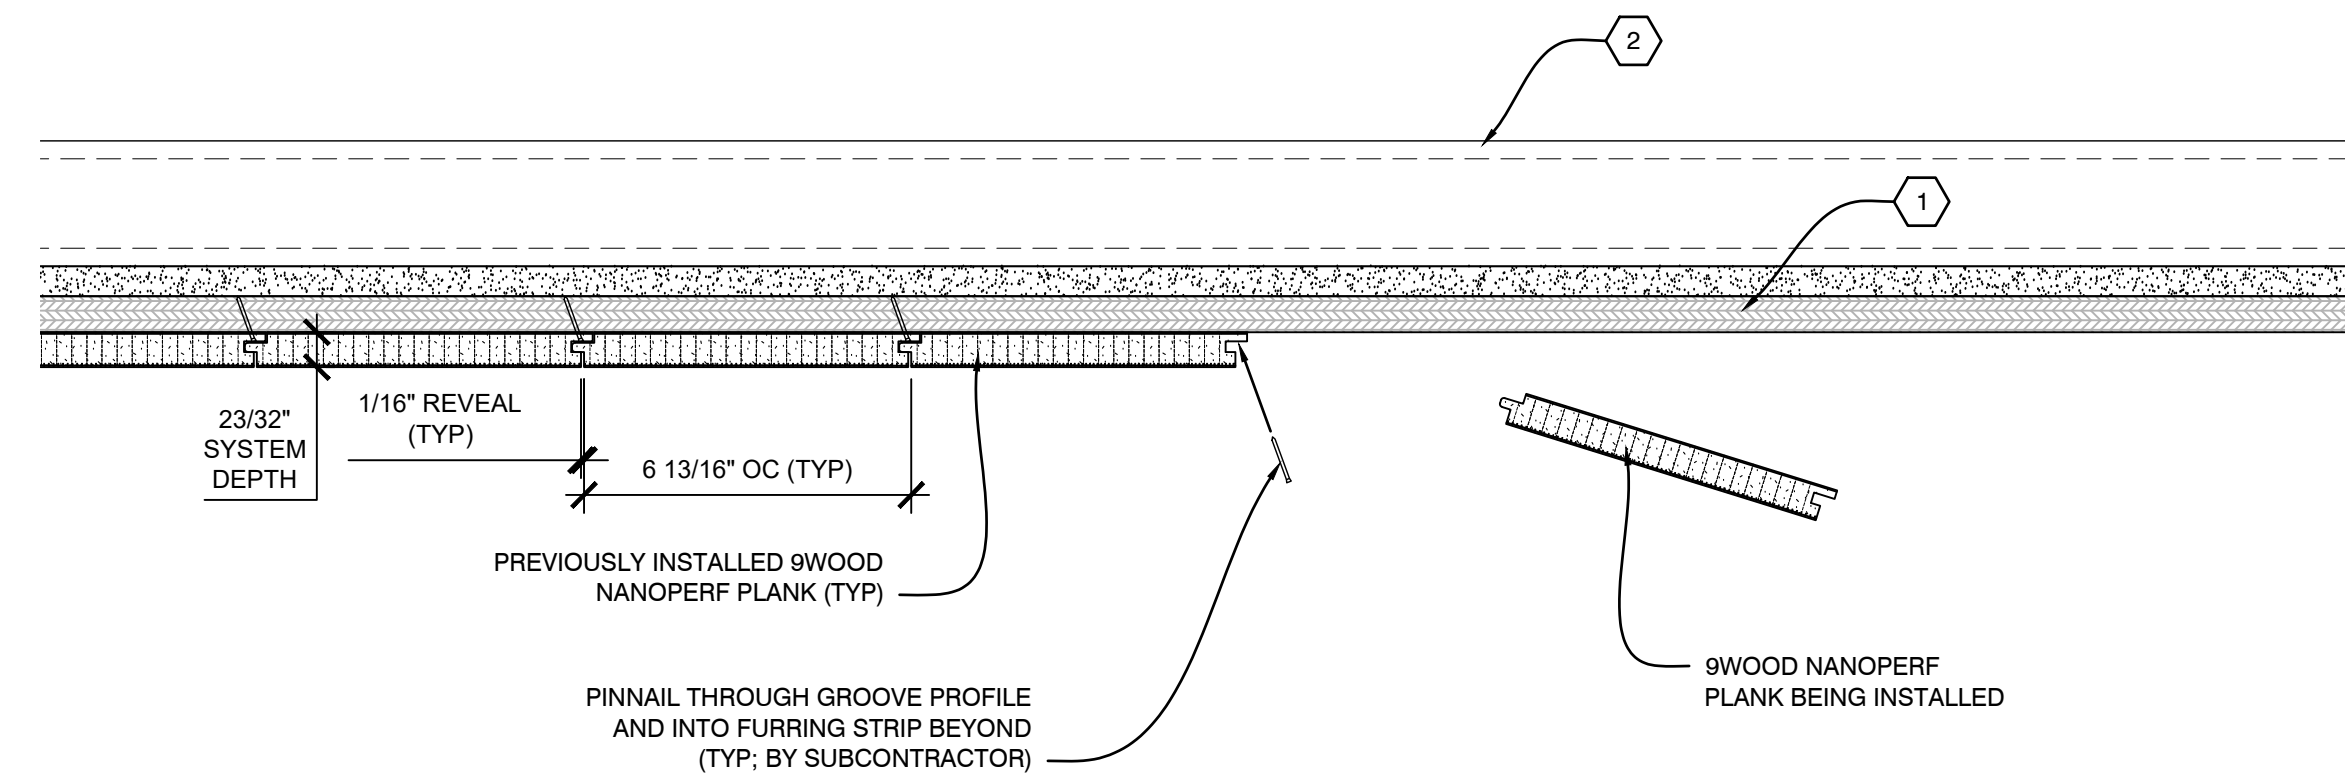


B2 INSTALLATION PROCESS - NANOPERF PLANK WALL SYSTEM
SCALE: 1/4" = 1"

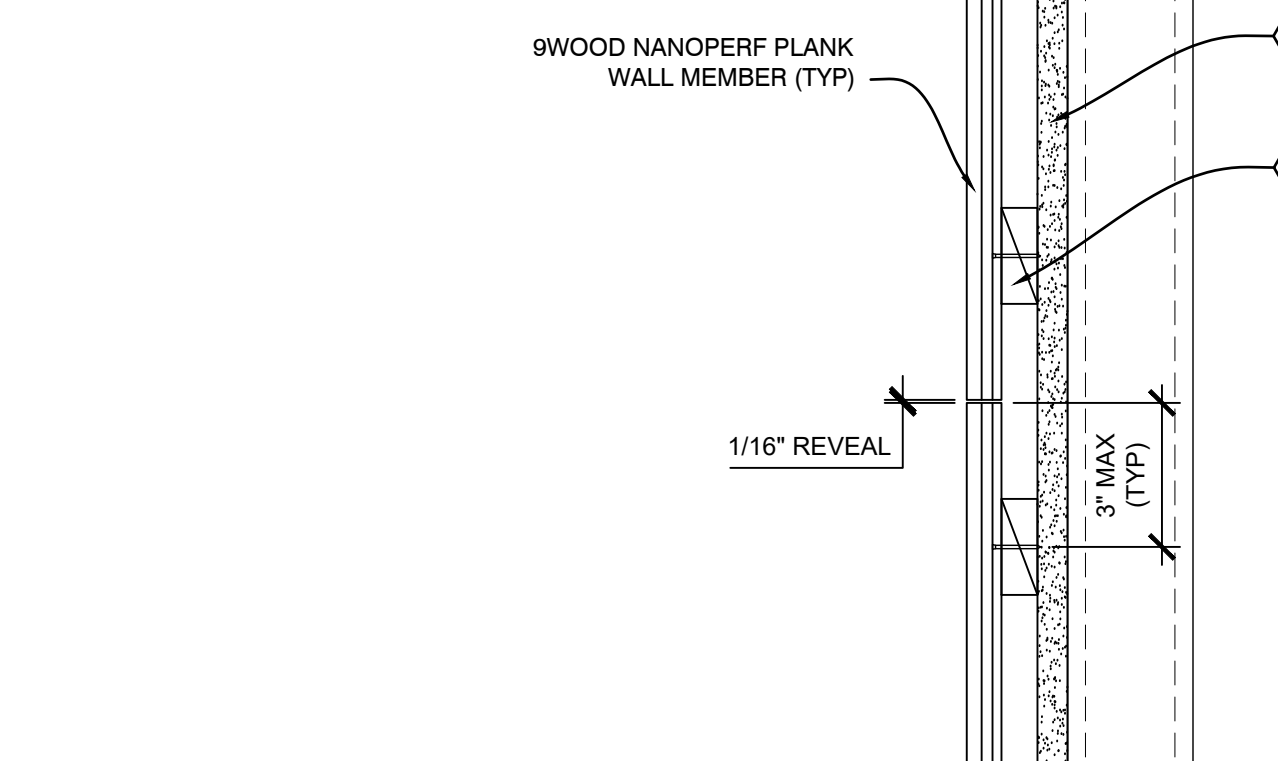


B4 SECTION - ABUTTING REVEAL
SCALE: 1/4" = 1"

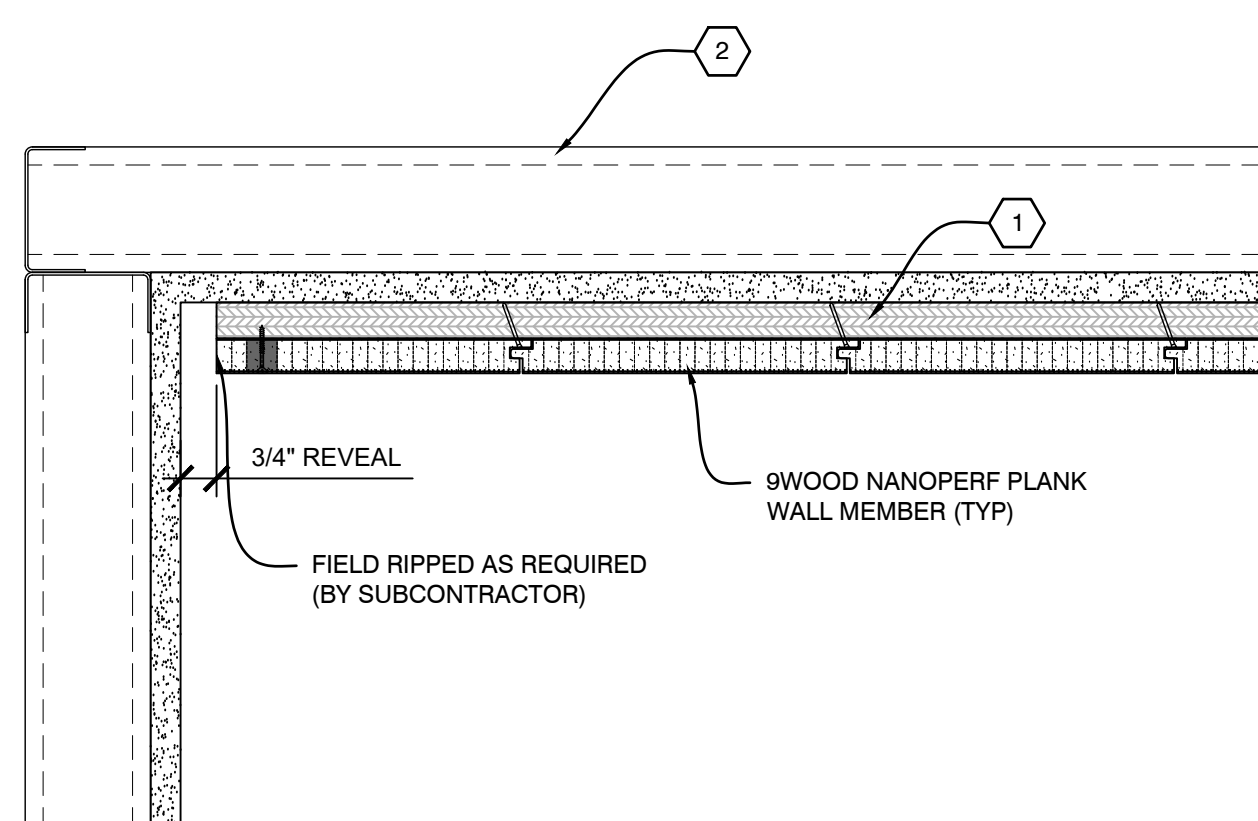


A1 PLAN VIEW - PERIMETER
SCALE: 1/4" = 1"

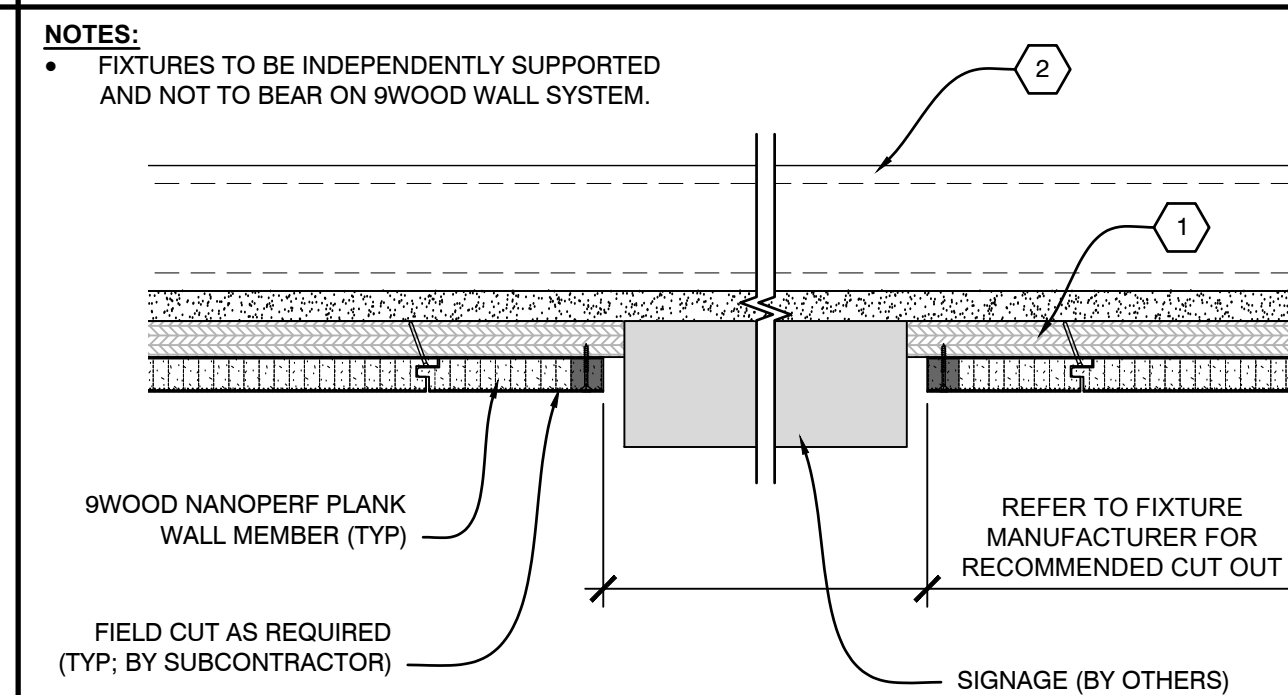

A2 PLAN VIEW - WALL PENETRATION
SCALE: 1/4" = 1"

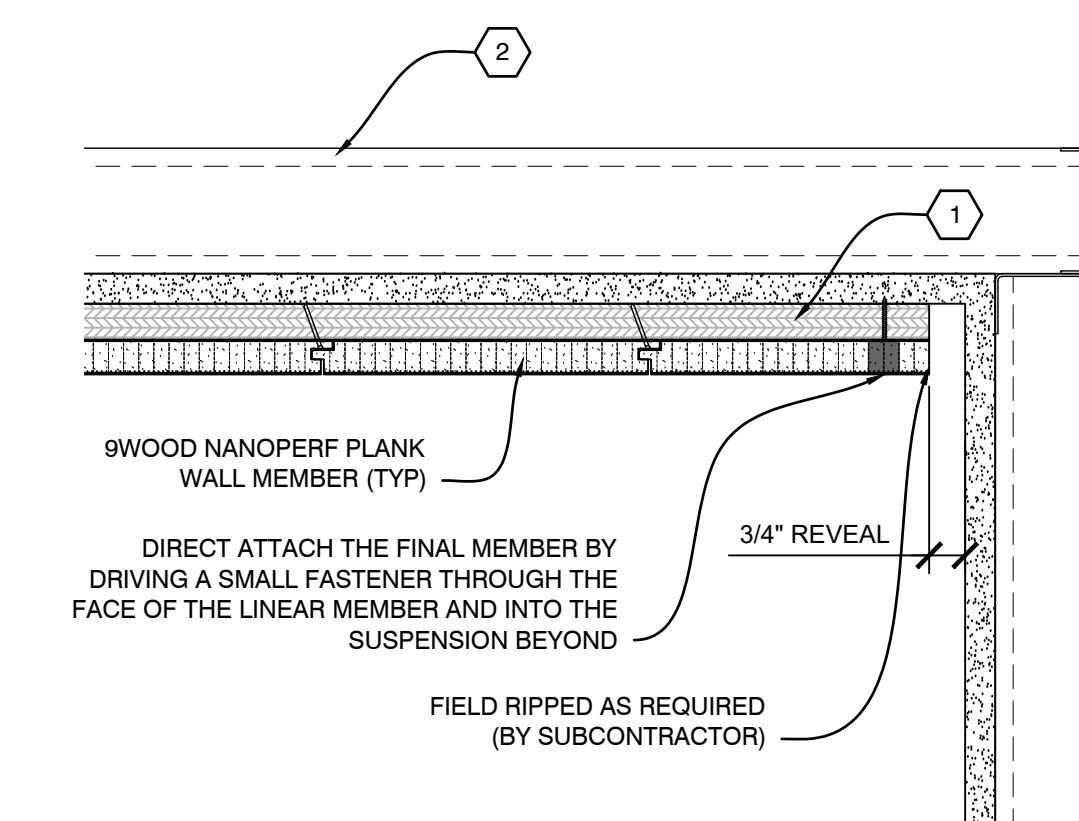

A3 PLAN VIEW - PERIMETER
SCALE: 1/4" = 1"

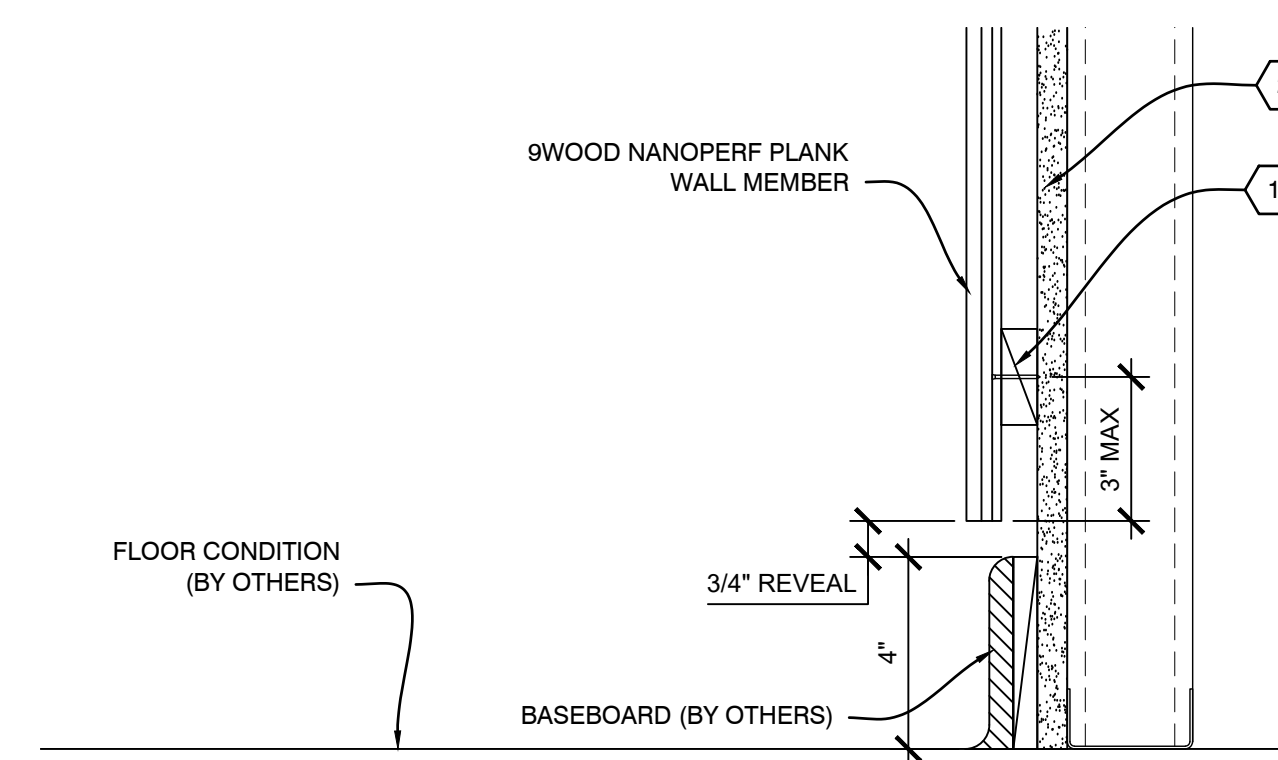

A4 SECTION - FLOOR PERIMETER
SCALE: 1/4" = 1"

9WOOD NANOPERF WALL SYSTEM IS A TRADEMARK OF 9WOOD, INC. © 2024 9WOOD, INC. ALL RIGHTS RESERVED.