
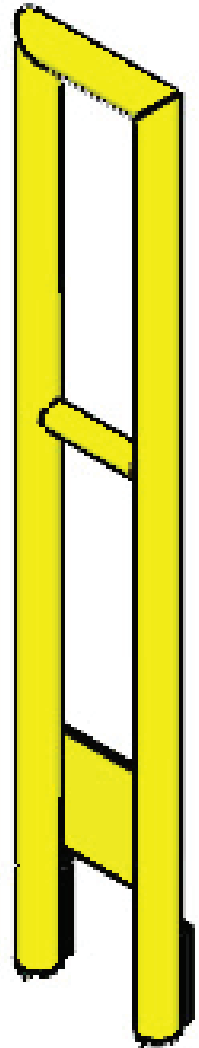
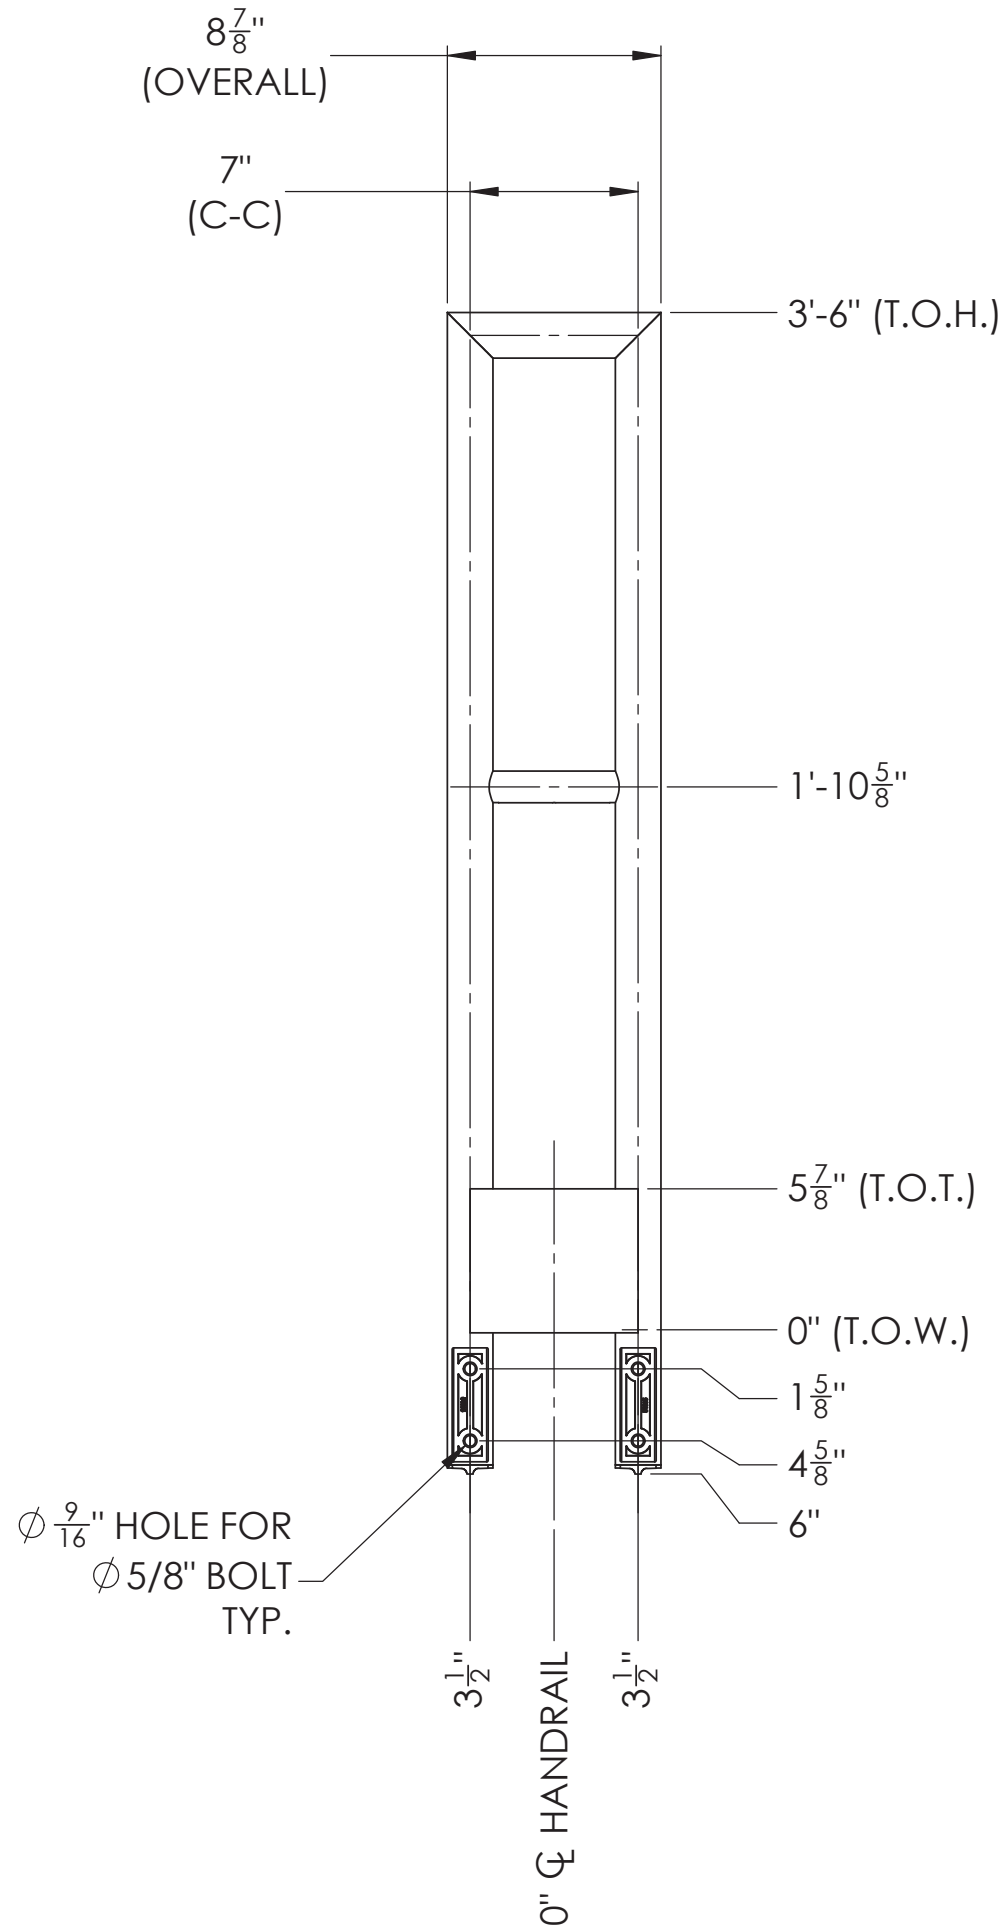
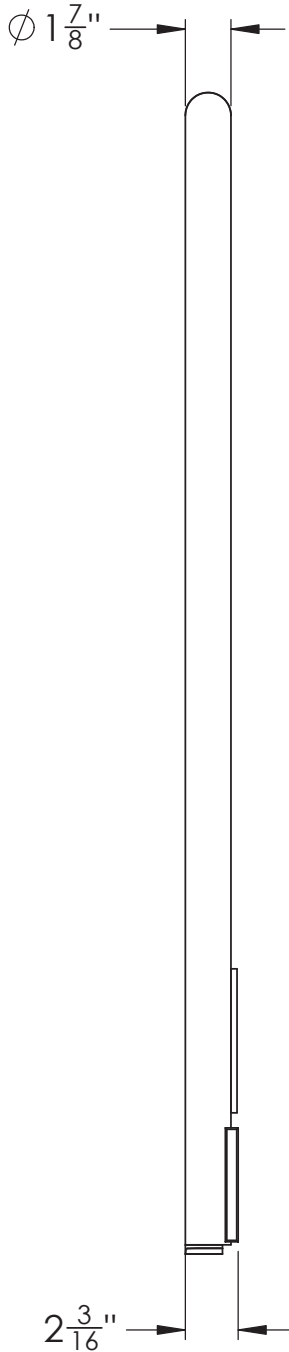
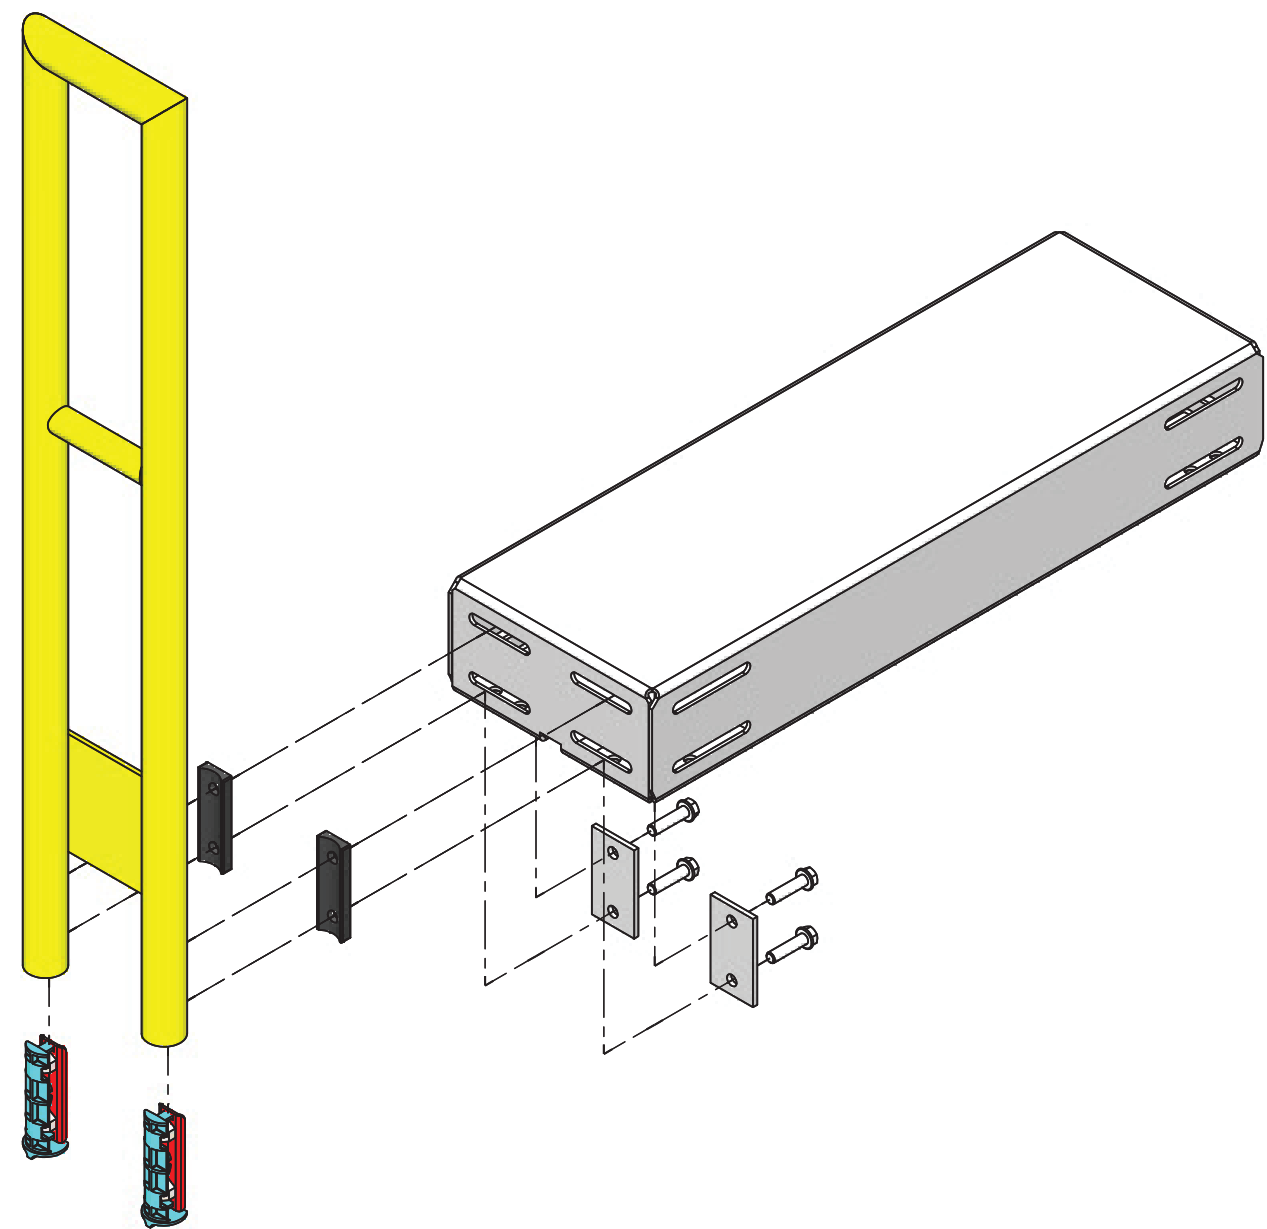
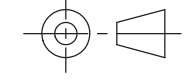


ABBREVIATIONS

(T.O.W.) - TOP OF WALK
(T.O.H.) - TOP OF HANDRAIL
(T.O.T) - TOP OF TOEBOARD

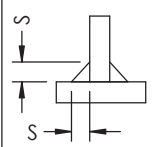

PLATFORM/HANDRAIL CONNECTION DETAILS
3x1 STANDARD CONFIGURATION

				DO NOT SCALE	TOLERANCES: UNLESS OTHERWISE SPECIFIED	PERFECTASTEP WELDING STANDARDS SEAL WELD UNLESS OTHERWISE NOTED USE FILLETS LISTED BELOW UNLESS OTHERWISE NOTED	ALL INFORMATION CONTAINED HEREIN IS CONFIDENTIAL AND PROPRIETARY AND MAY NOT BE DISCLOSED IN ANY FORM WITHOUT PRIOR WRITTEN CONSENT OF PERFECTASTEP	 WWW.ERECTASTEP.COM 888-878-1839	CUSTOMER INFORMATION:	DRAWN: JGH 05/07/25				
#	ADDED 4' HANDRAIL CONFIGURATION - FOR REFERENCE ONLY	09/24/25	JGH	PROJECTION: 	LINEAR: +/- 1/8" ANGULAR: +/- 1/2"	 Material Thickness of Thicker Part Joined (inch) To 1/4" 1/8" Over 1/4" to 1/2" 3/16" Over 1/2" to 3/4" 1/4" Over 3/4" 5/16"			DESCRIPTION: GENERAL ARRANGEMENT PLATFORM/HR REFERENCE	CHECK:		ABAS #:	ABAS #	SHEET:
										ENG: ZJL 05/07/25		FINISH:	Finish	4 OF 4
										APVL:		SCALE:	1:8	SIZE: D
										DWG#:		REV: A		