
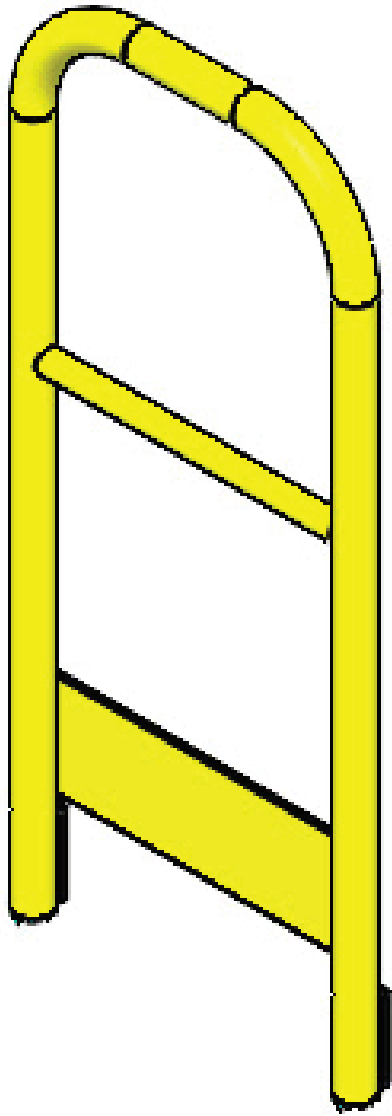
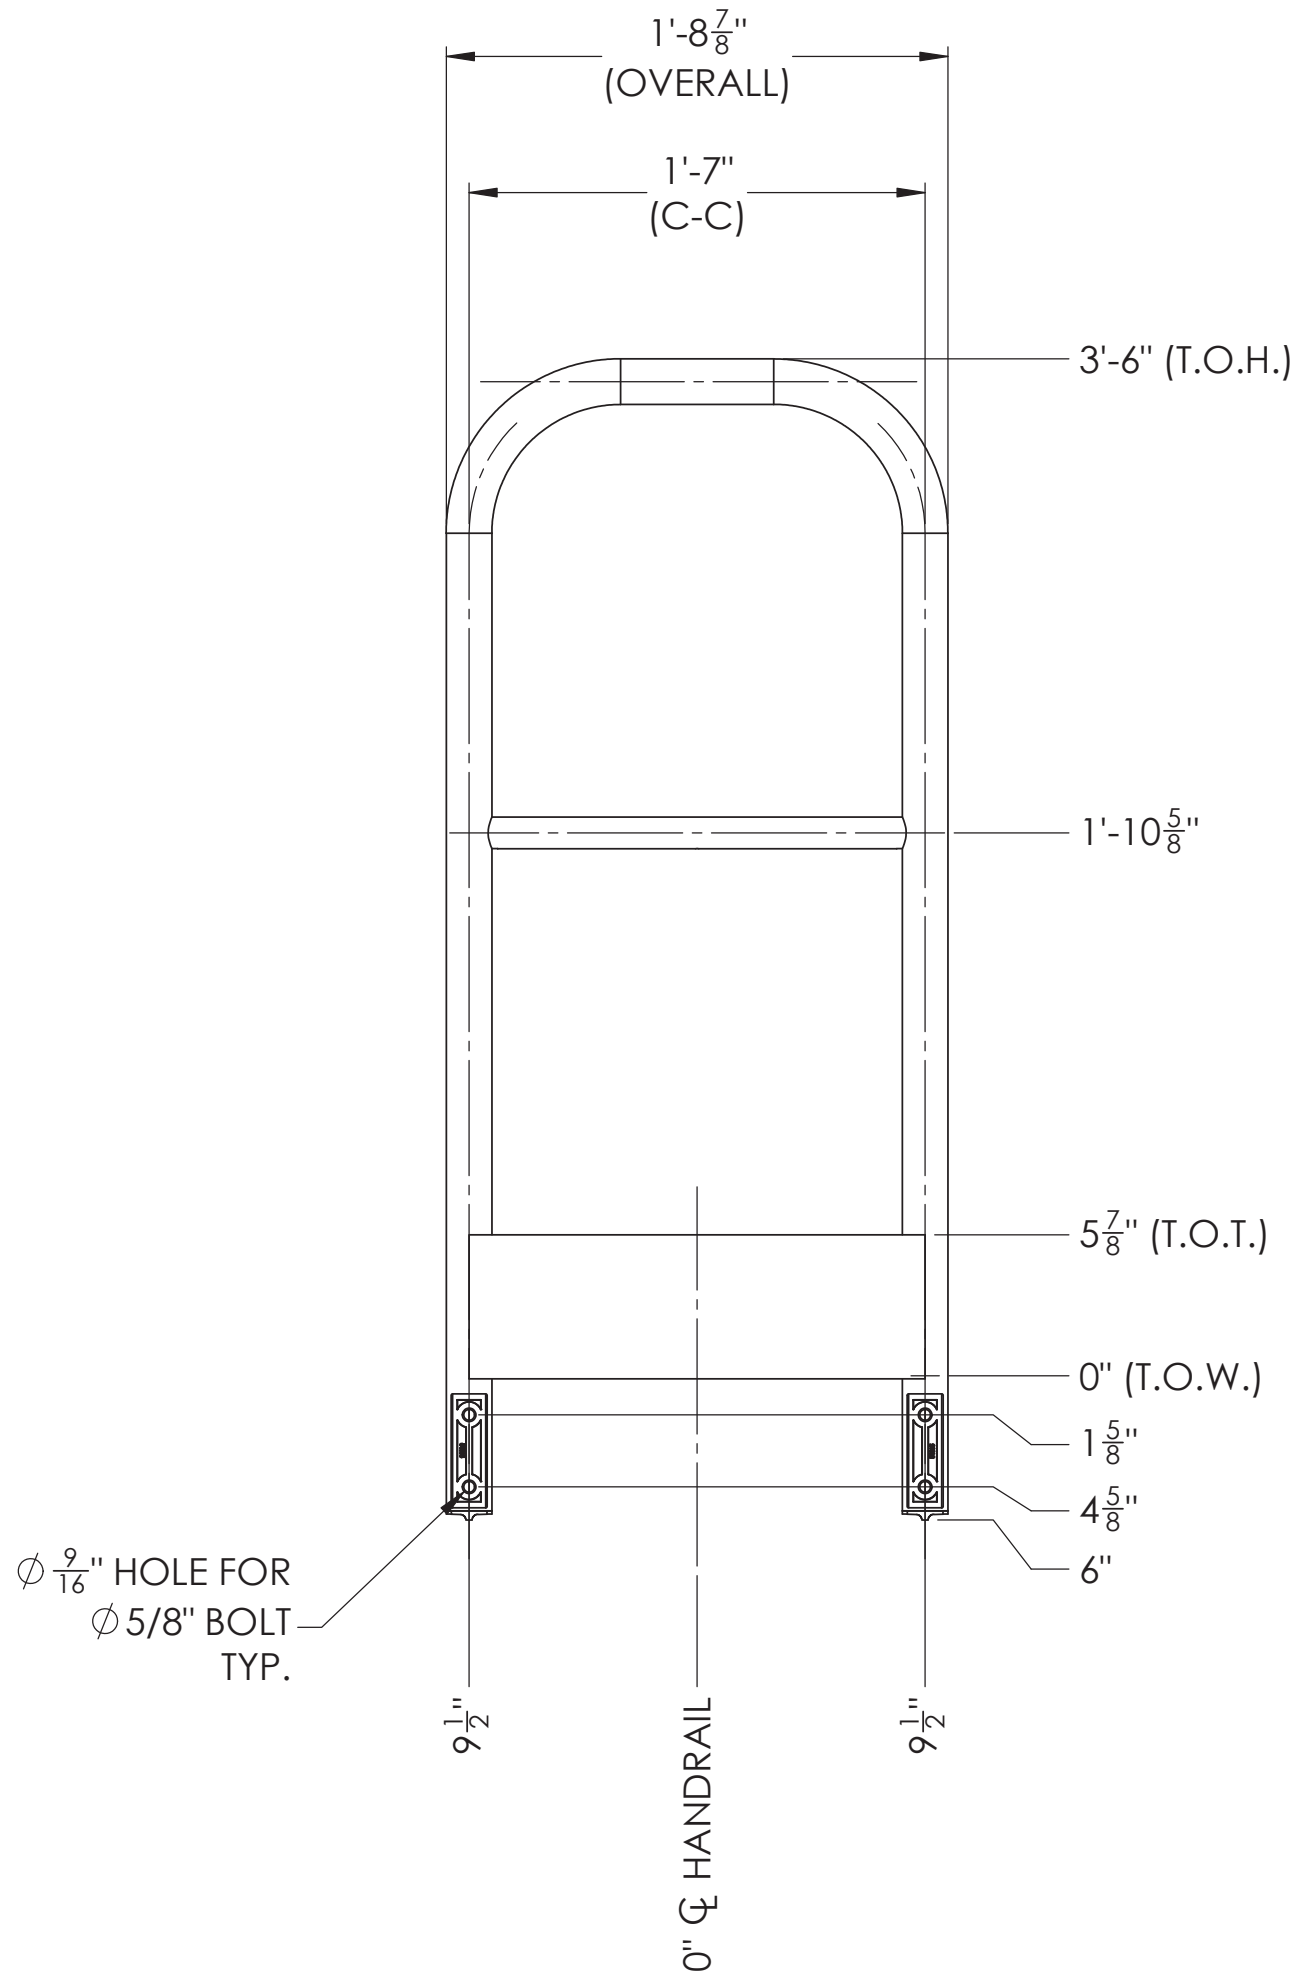
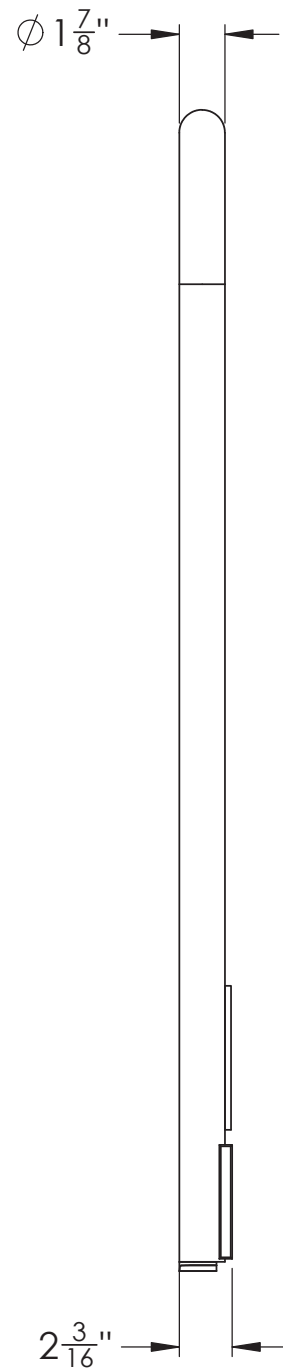
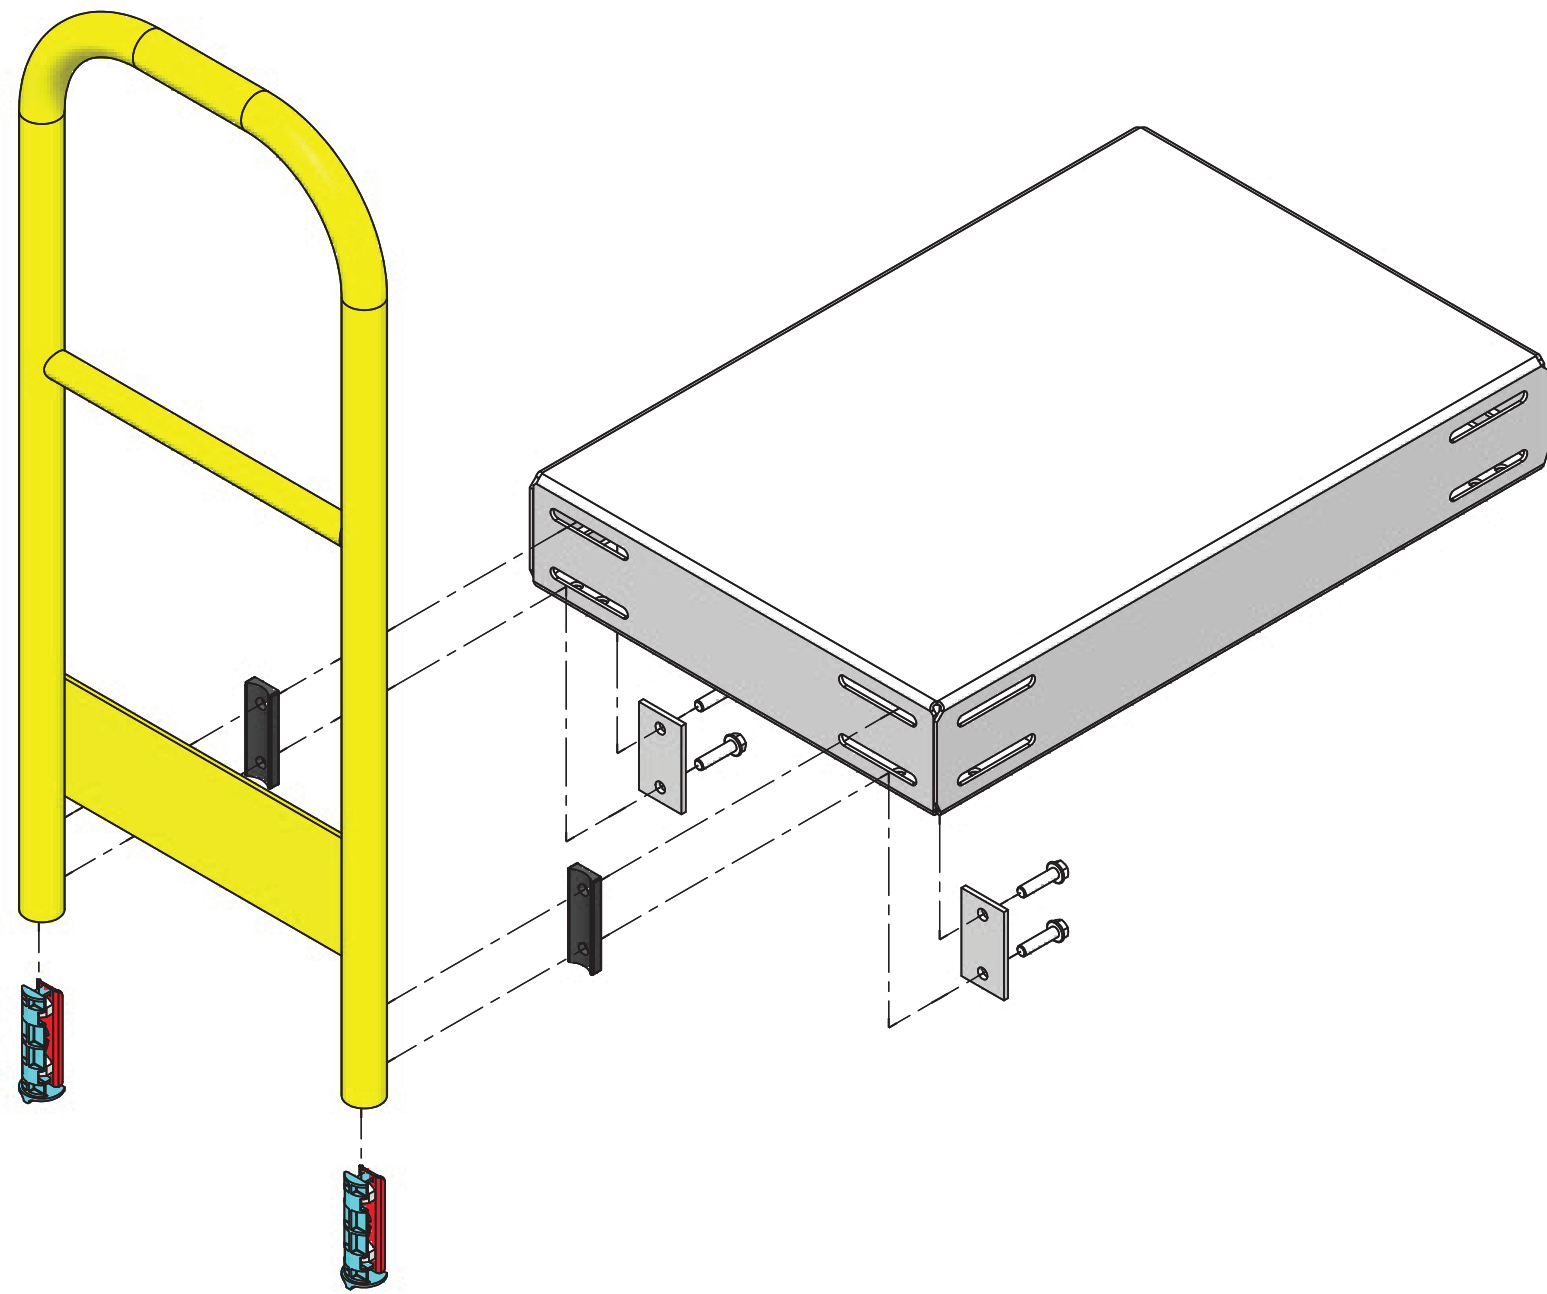
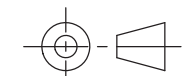


ABBREVIATIONS

(T.O.W.) - TOP OF WALK
(T.O.H.) - TOP OF HANDRAIL
(T.O.T) - TOP OF TOEBOARD

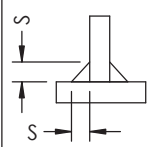

PLATFORM/HANDRAIL CONNECTION DETAILS
3x2 STANDARD CONFIGURATION

				DO NOT SCALE	TOLERANCES: UNLESS OTHERWISE SPECIFIED	PERFECTASTEP WELDING STANDARDS SEAL WELD UNLESS OTHERWISE NOTED USE FILLETS LISTED BELOW UNLESS OTHERWISE NOTED	ALL INFORMATION CONTAINED HEREIN IS CONFIDENTIAL AND PROPRIETARY AND MAY NOT BE DISCLOSED IN ANY FORM WITHOUT PRIOR WRITTEN CONSENT OF PERFECTASTEP	 WWW.ERECTASTEP.COM 888-878-1839	CUSTOMER INFORMATION:			
				PROJECTION:  THIRD ANGLE	LINEAR: $\pm \frac{1}{8}"$ ANGULAR: $\pm \frac{1}{2}^\circ$	 Material Thickness of Thicker Part Joined (inch) To 1/4" Over 1/4" to 1/2" Over 1/2" to 3/4" Over 3/4" Minimum Fillet Size - S (inch) 1/8" 3/16" 1/4" 5/16"			DRAWN: JGH 05/07/25			
									CHECK: ZJL 05/07/25	ABAS #:	ABAS #	SHEET:
									ENG: ZJL 05/07/25	FINISH:	Finish	3 OF 4
				APVL:	SCALE:	1:8			SIZE: D			
				P.O.#	DWG#:	REV: A						
#	DESCRIPTION			DATE	BY				DESCRIPTION: GENERAL ARRANGEMENT PLATFORM/HR REFERENCE			
A	ADDED 4' HANDRAIL CONFIGURATION - FOR REFERENCE ONLY			09/24/25	JGH							
-	PLATFORM / HANDRAIL REFERENCE ONLY			05/07/25	JGH							